





MELNITZ STAIRS RE-DESIGN
GABRIELLE DASHIELL
INSTRUCTOR: JIM SMITH

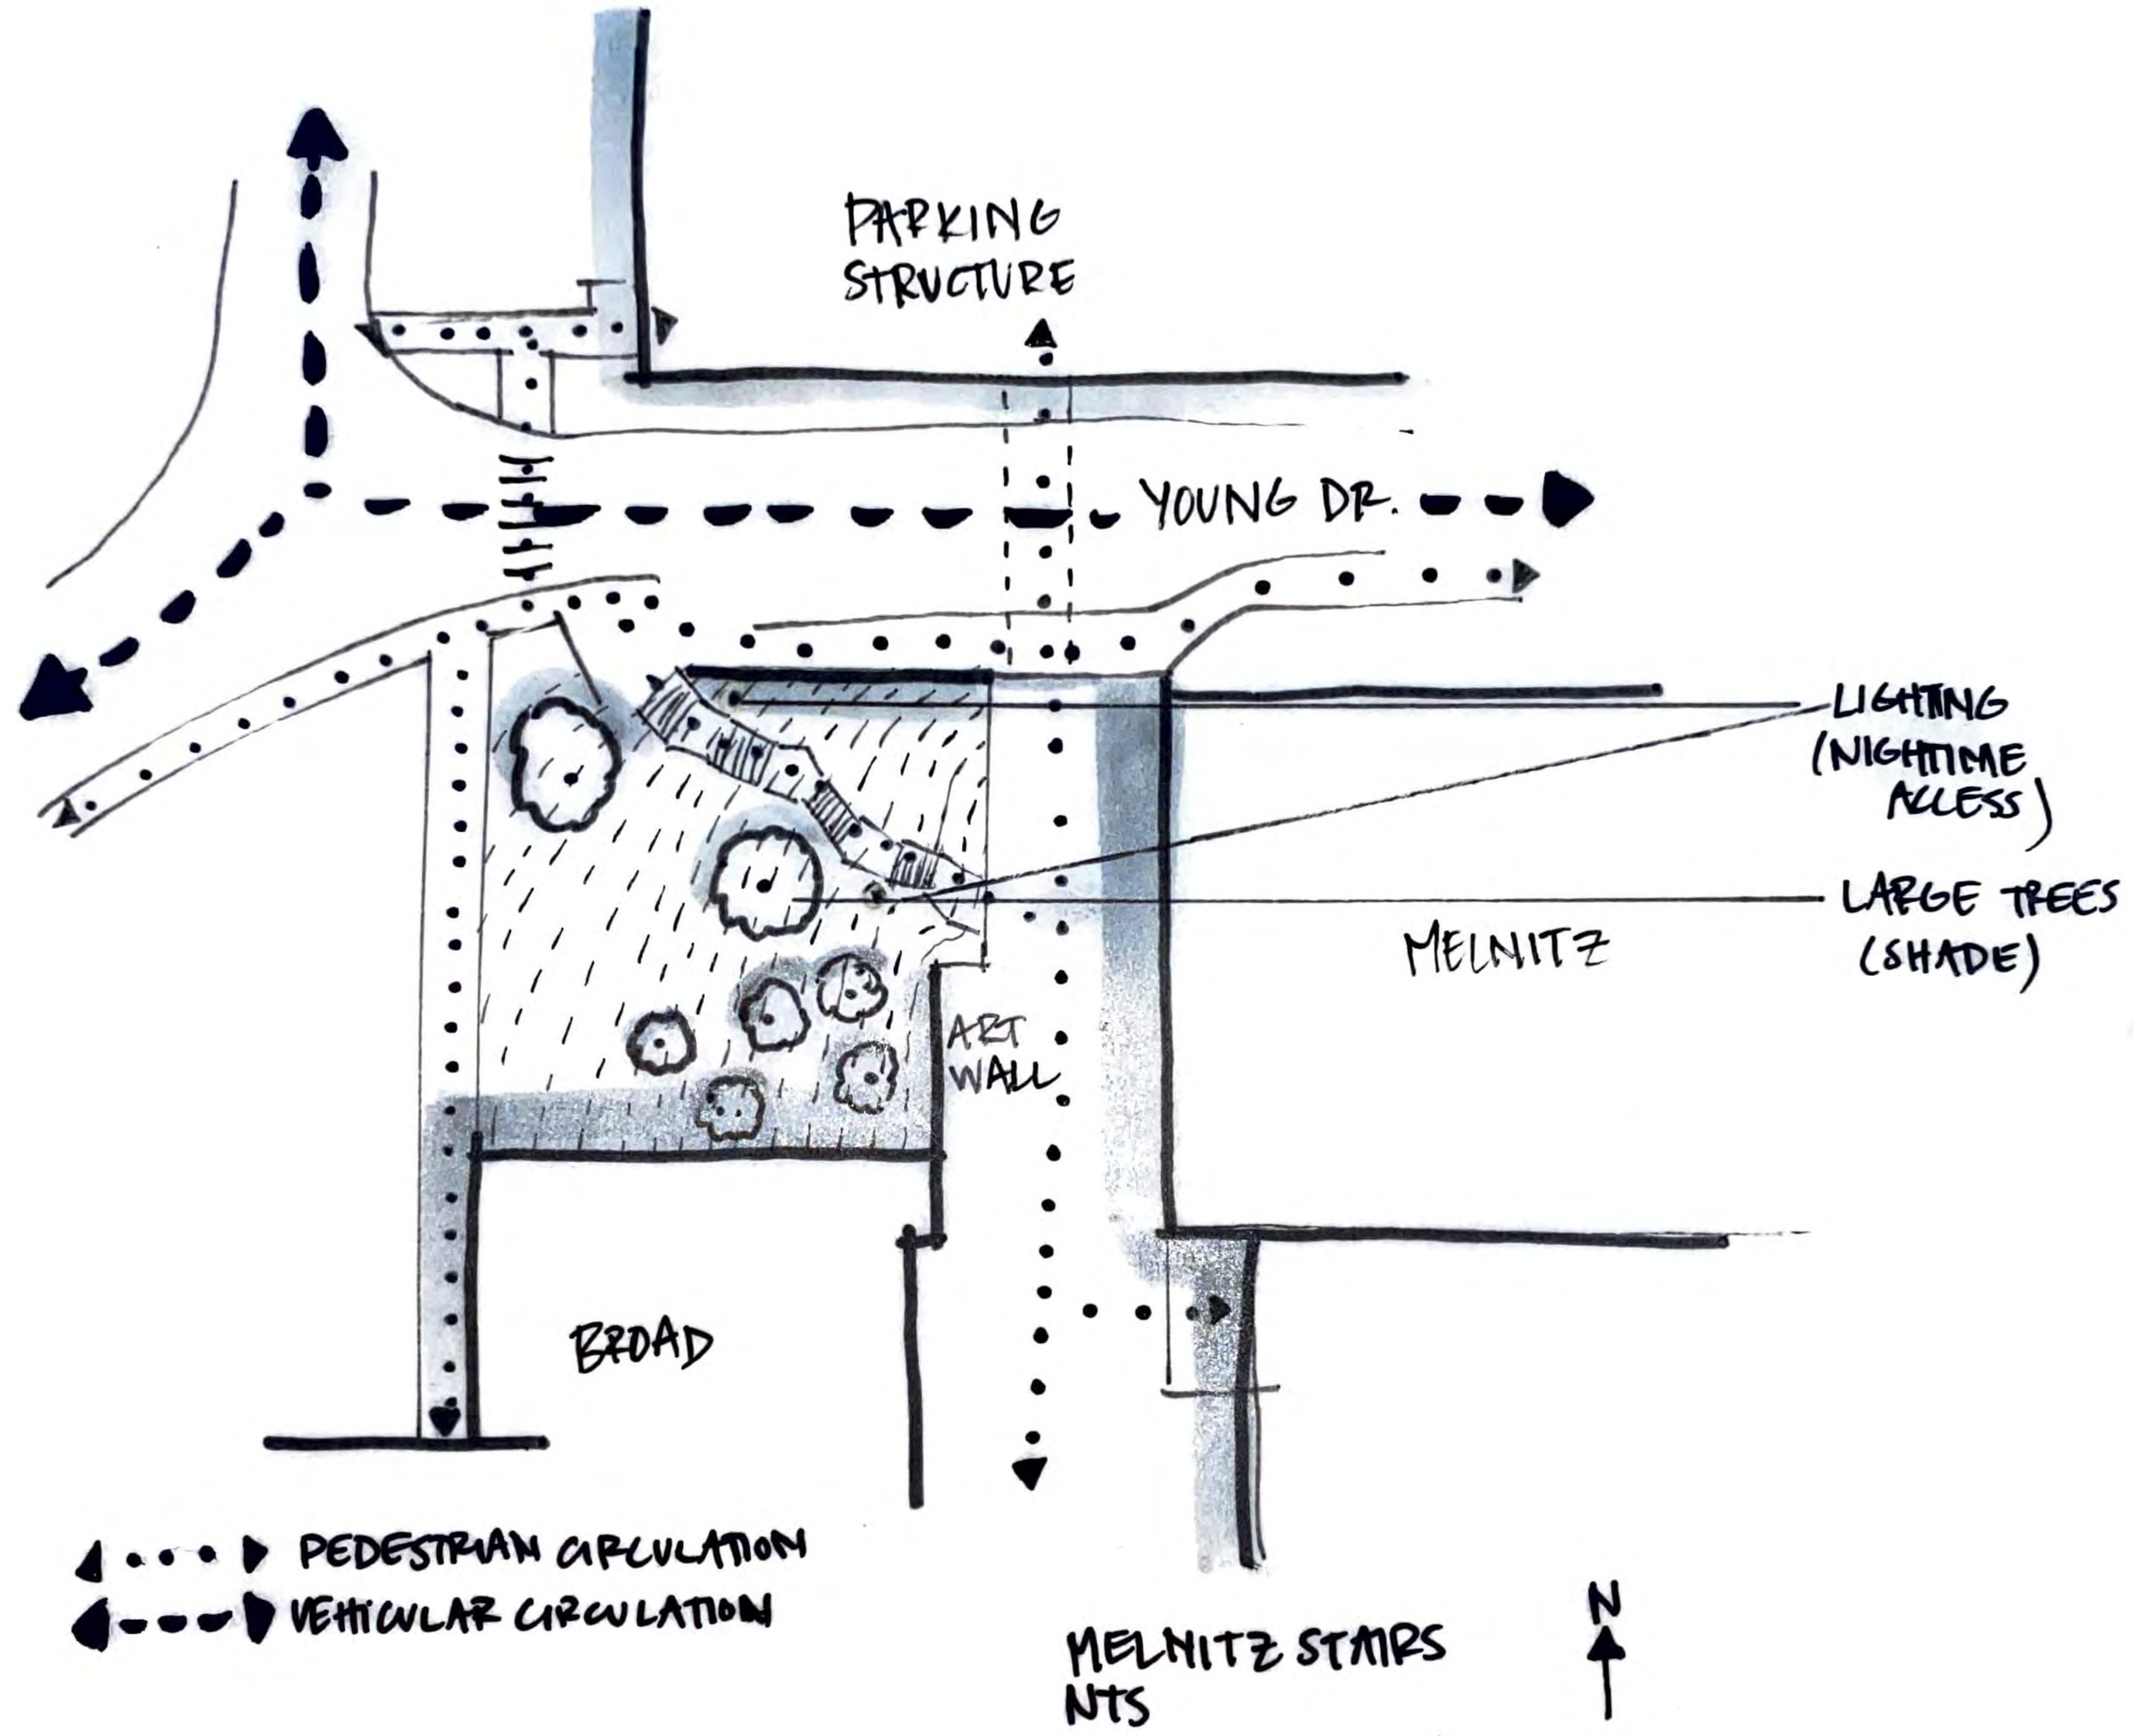




CONCEPT 1: TERRACE GARDEN

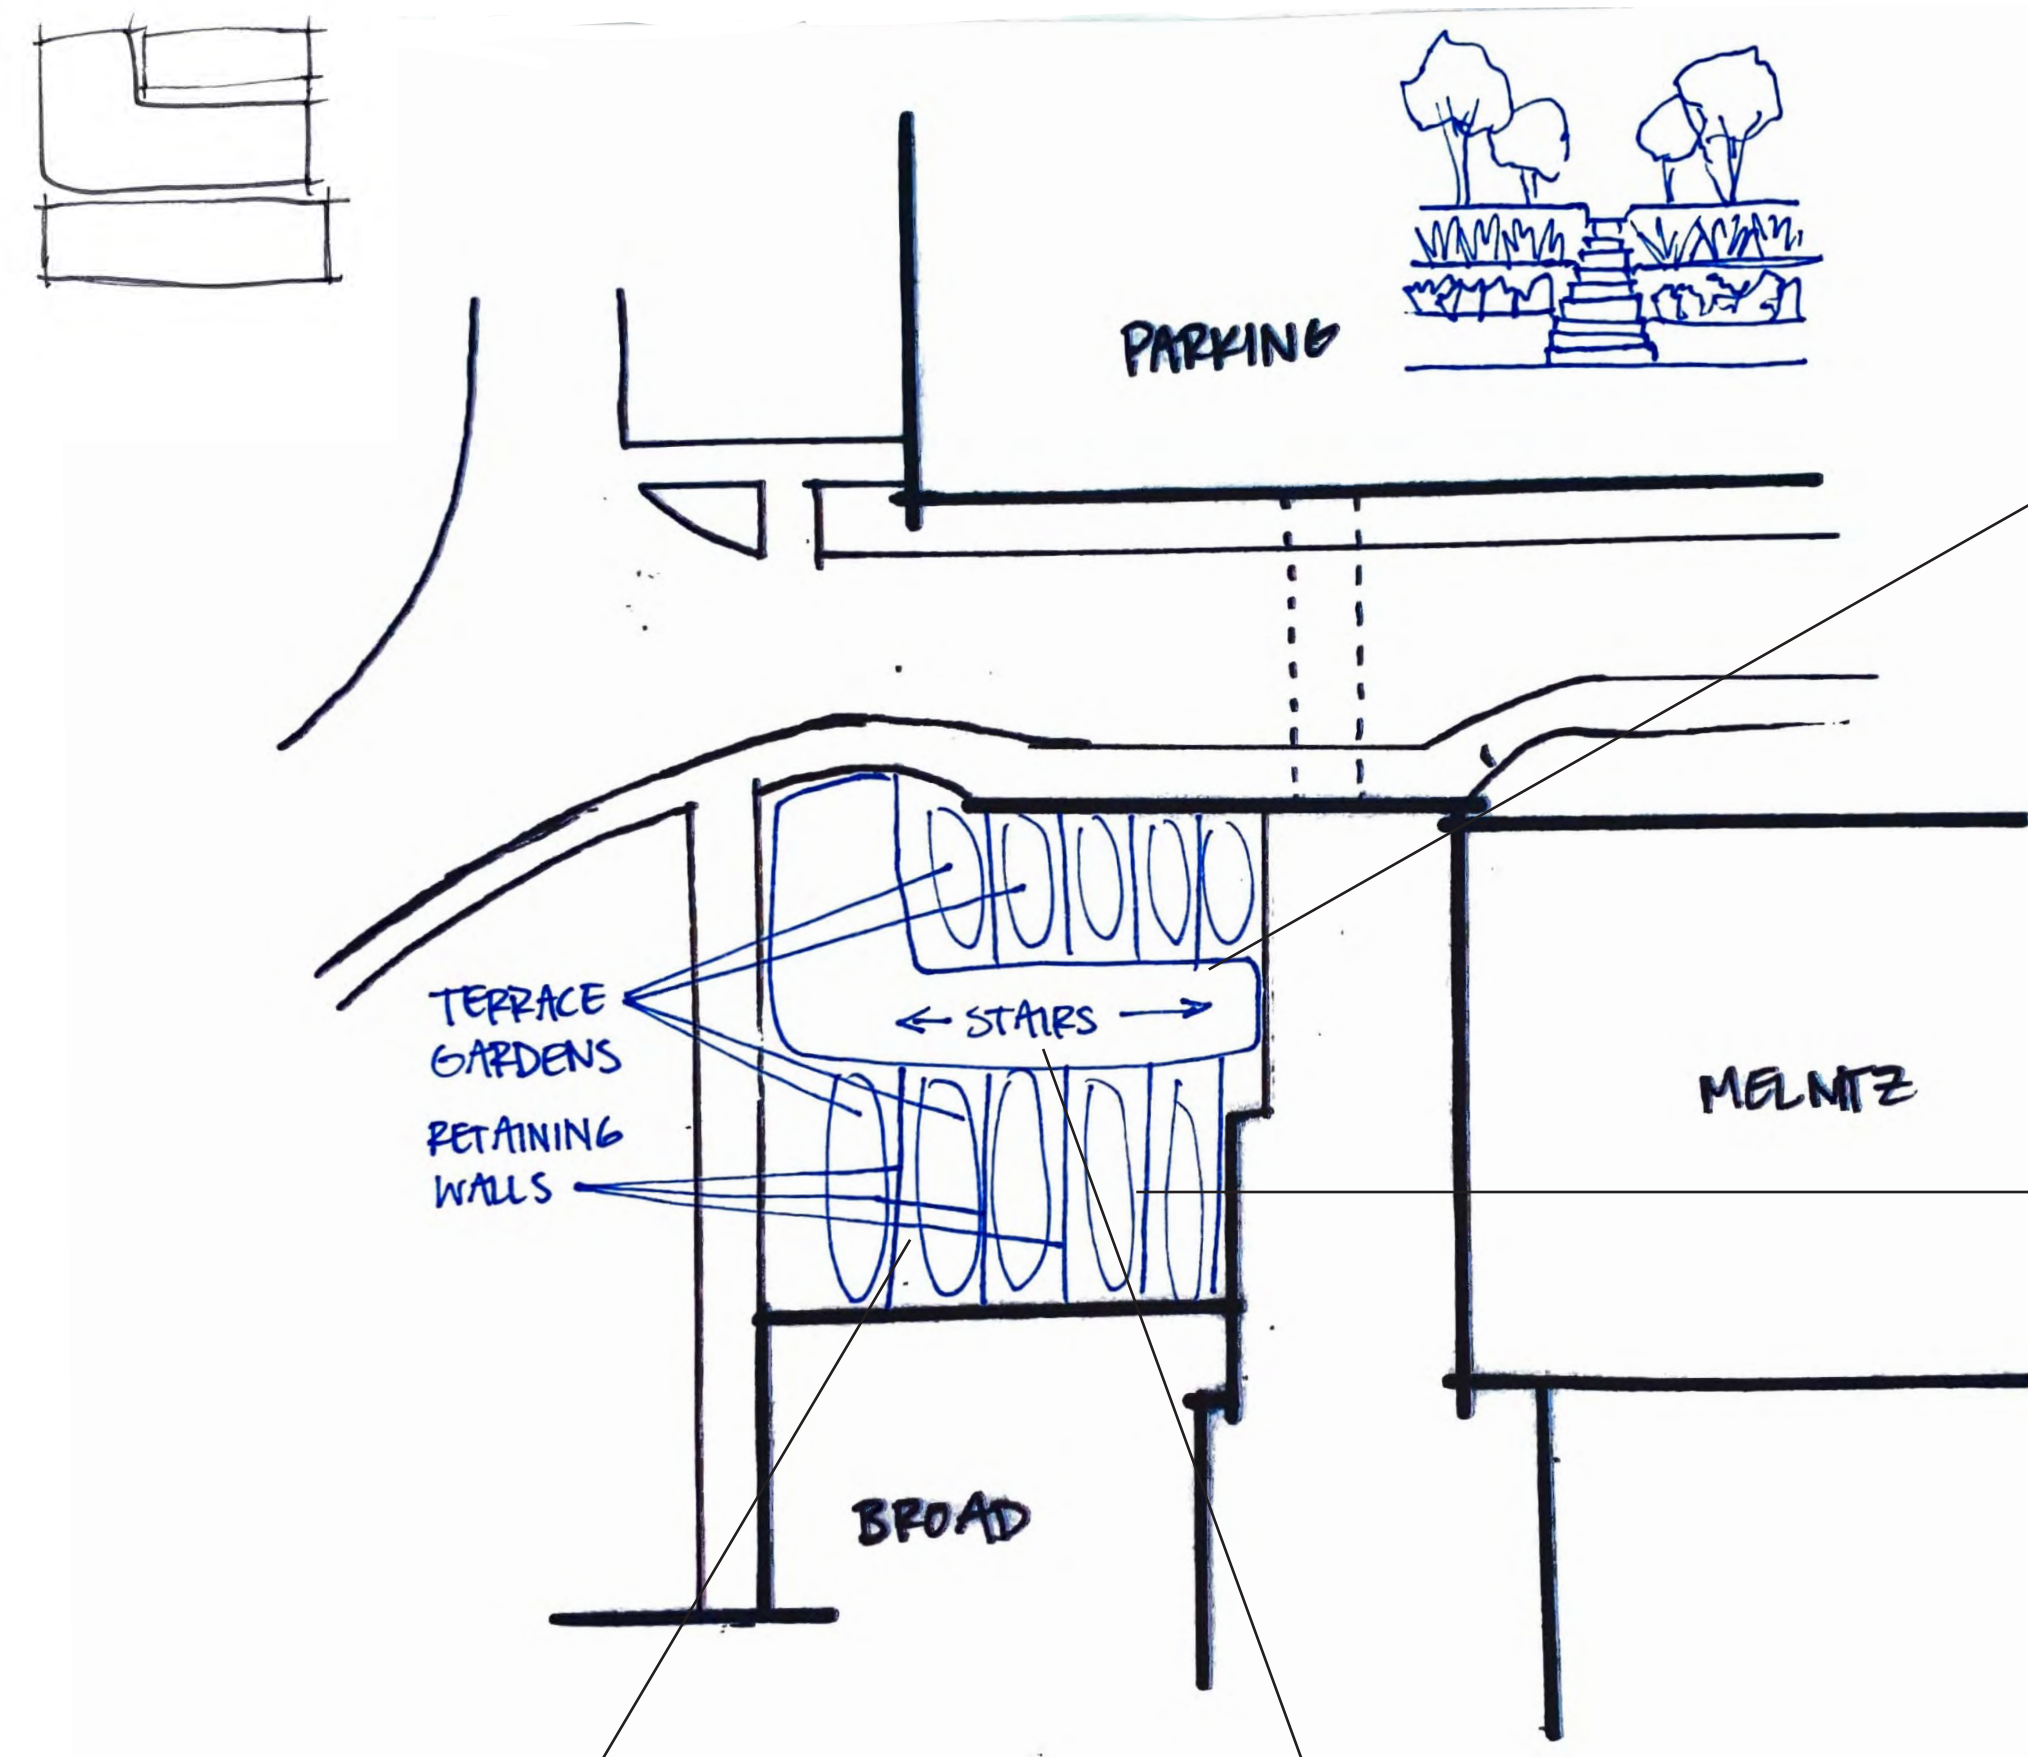


CONCEPT 2: RETAINED PATIO & STAIRCASES

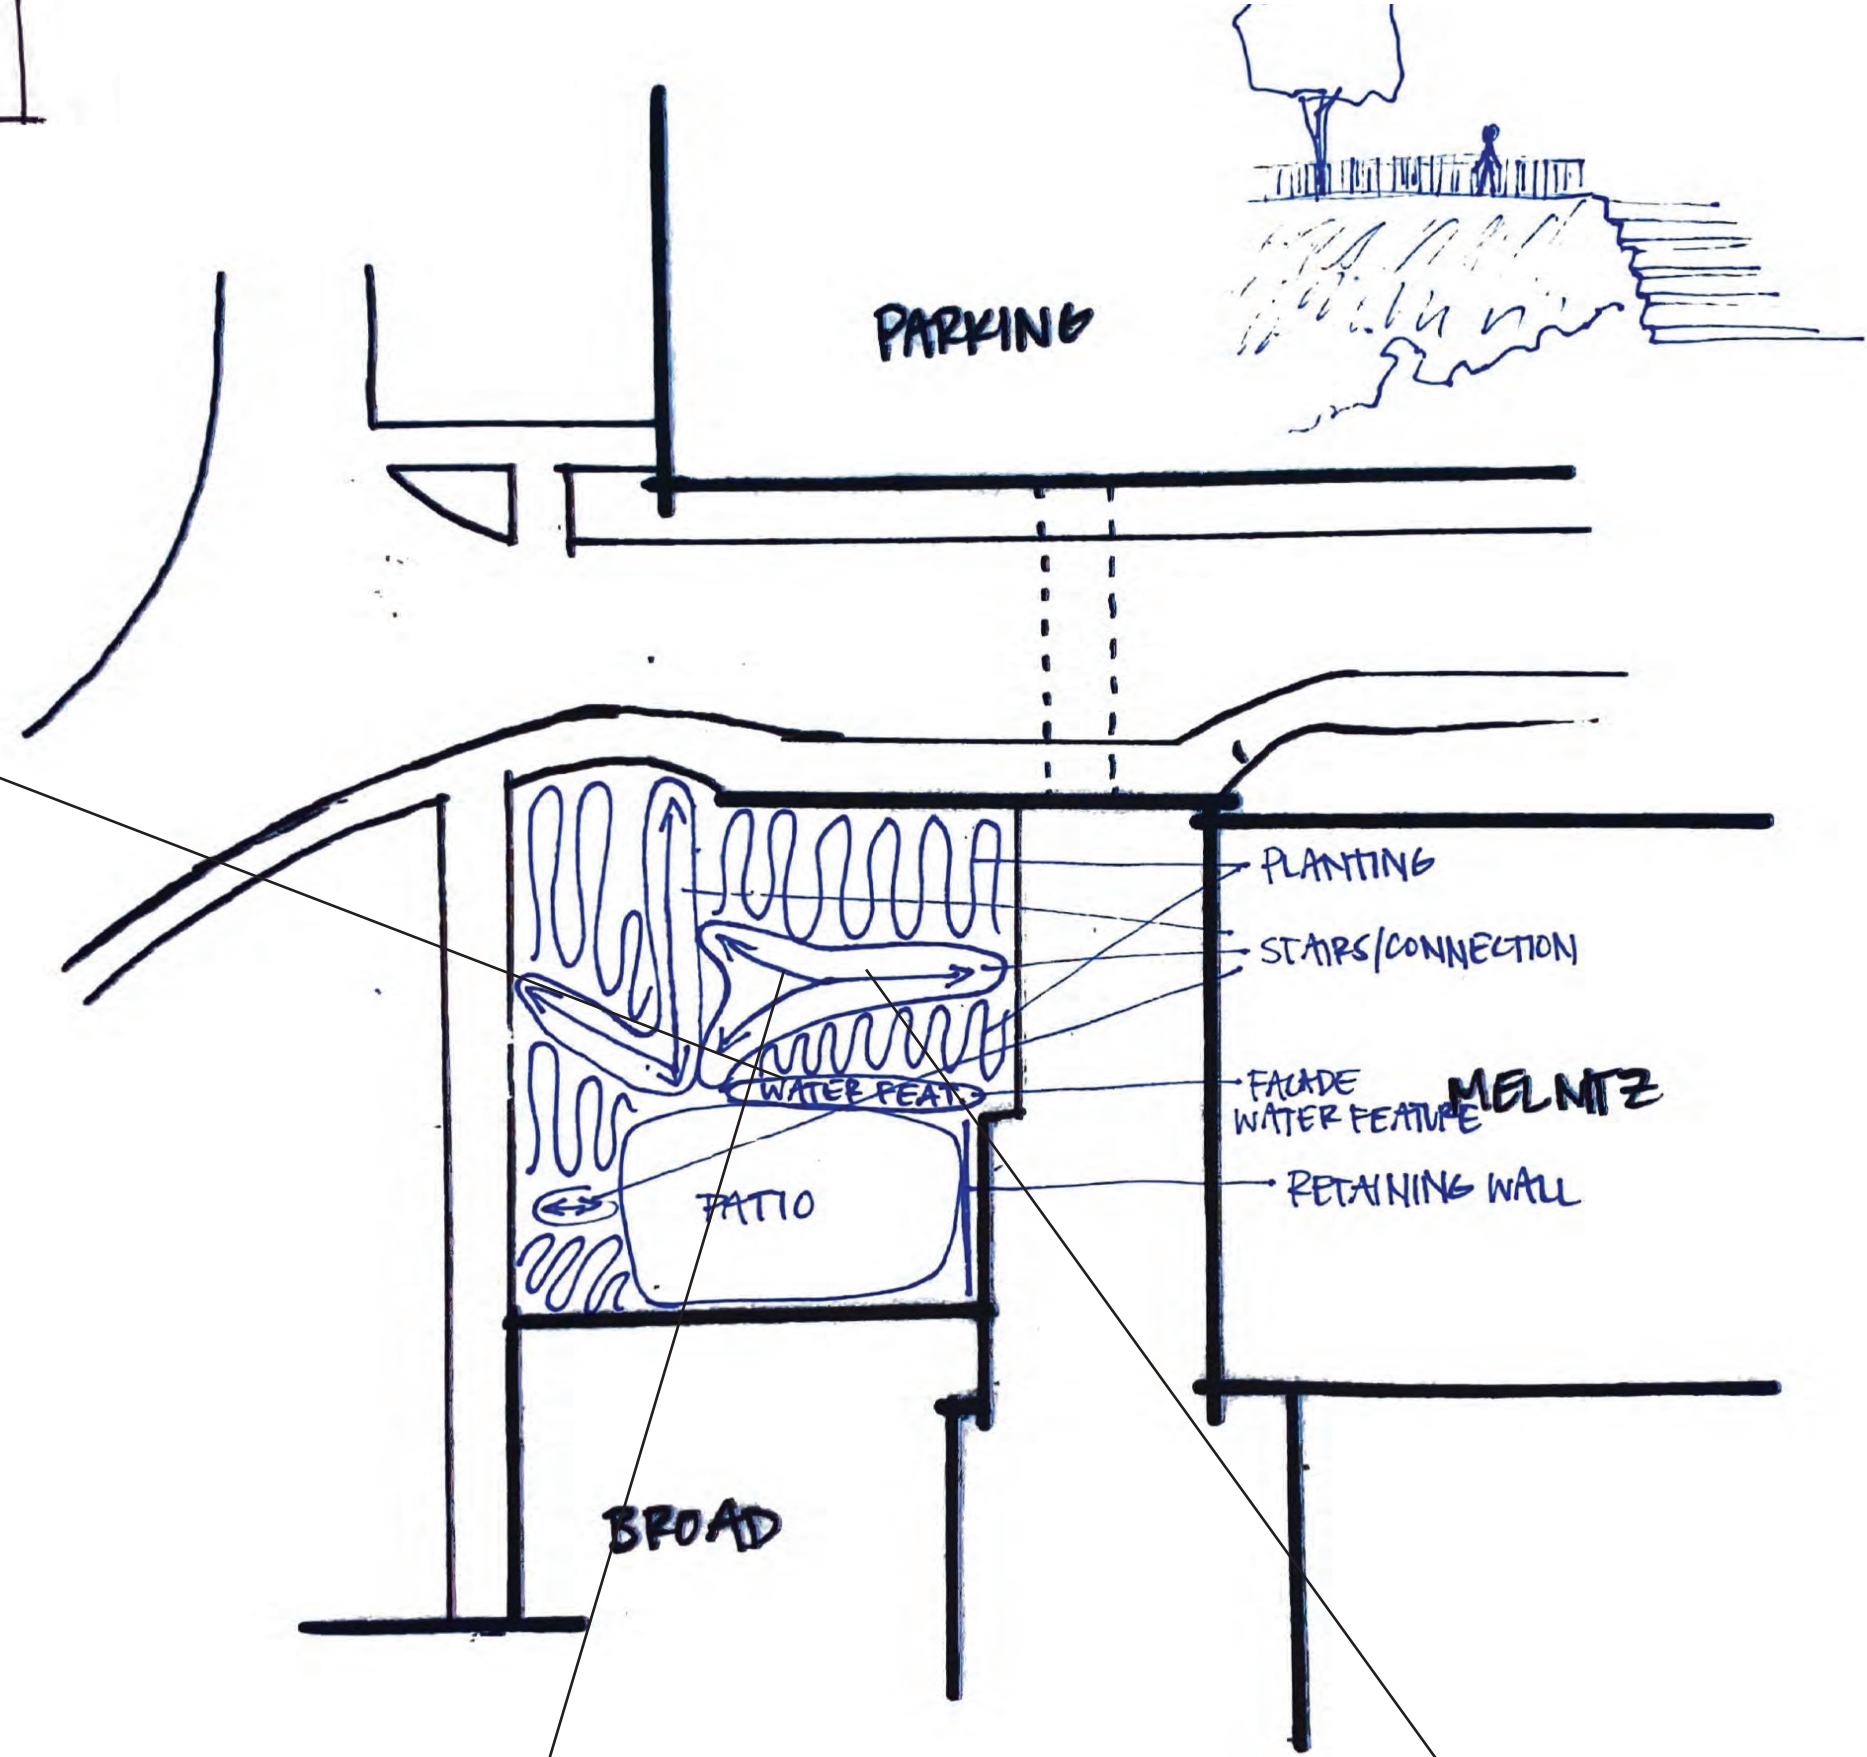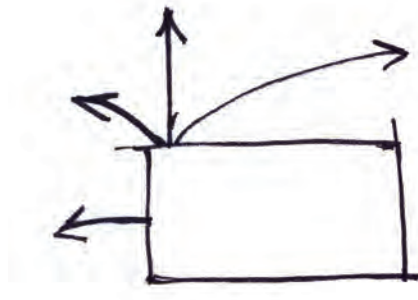


CONCEPT 3: GRAND STAIRCASE



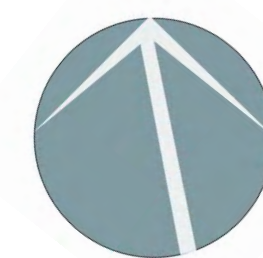
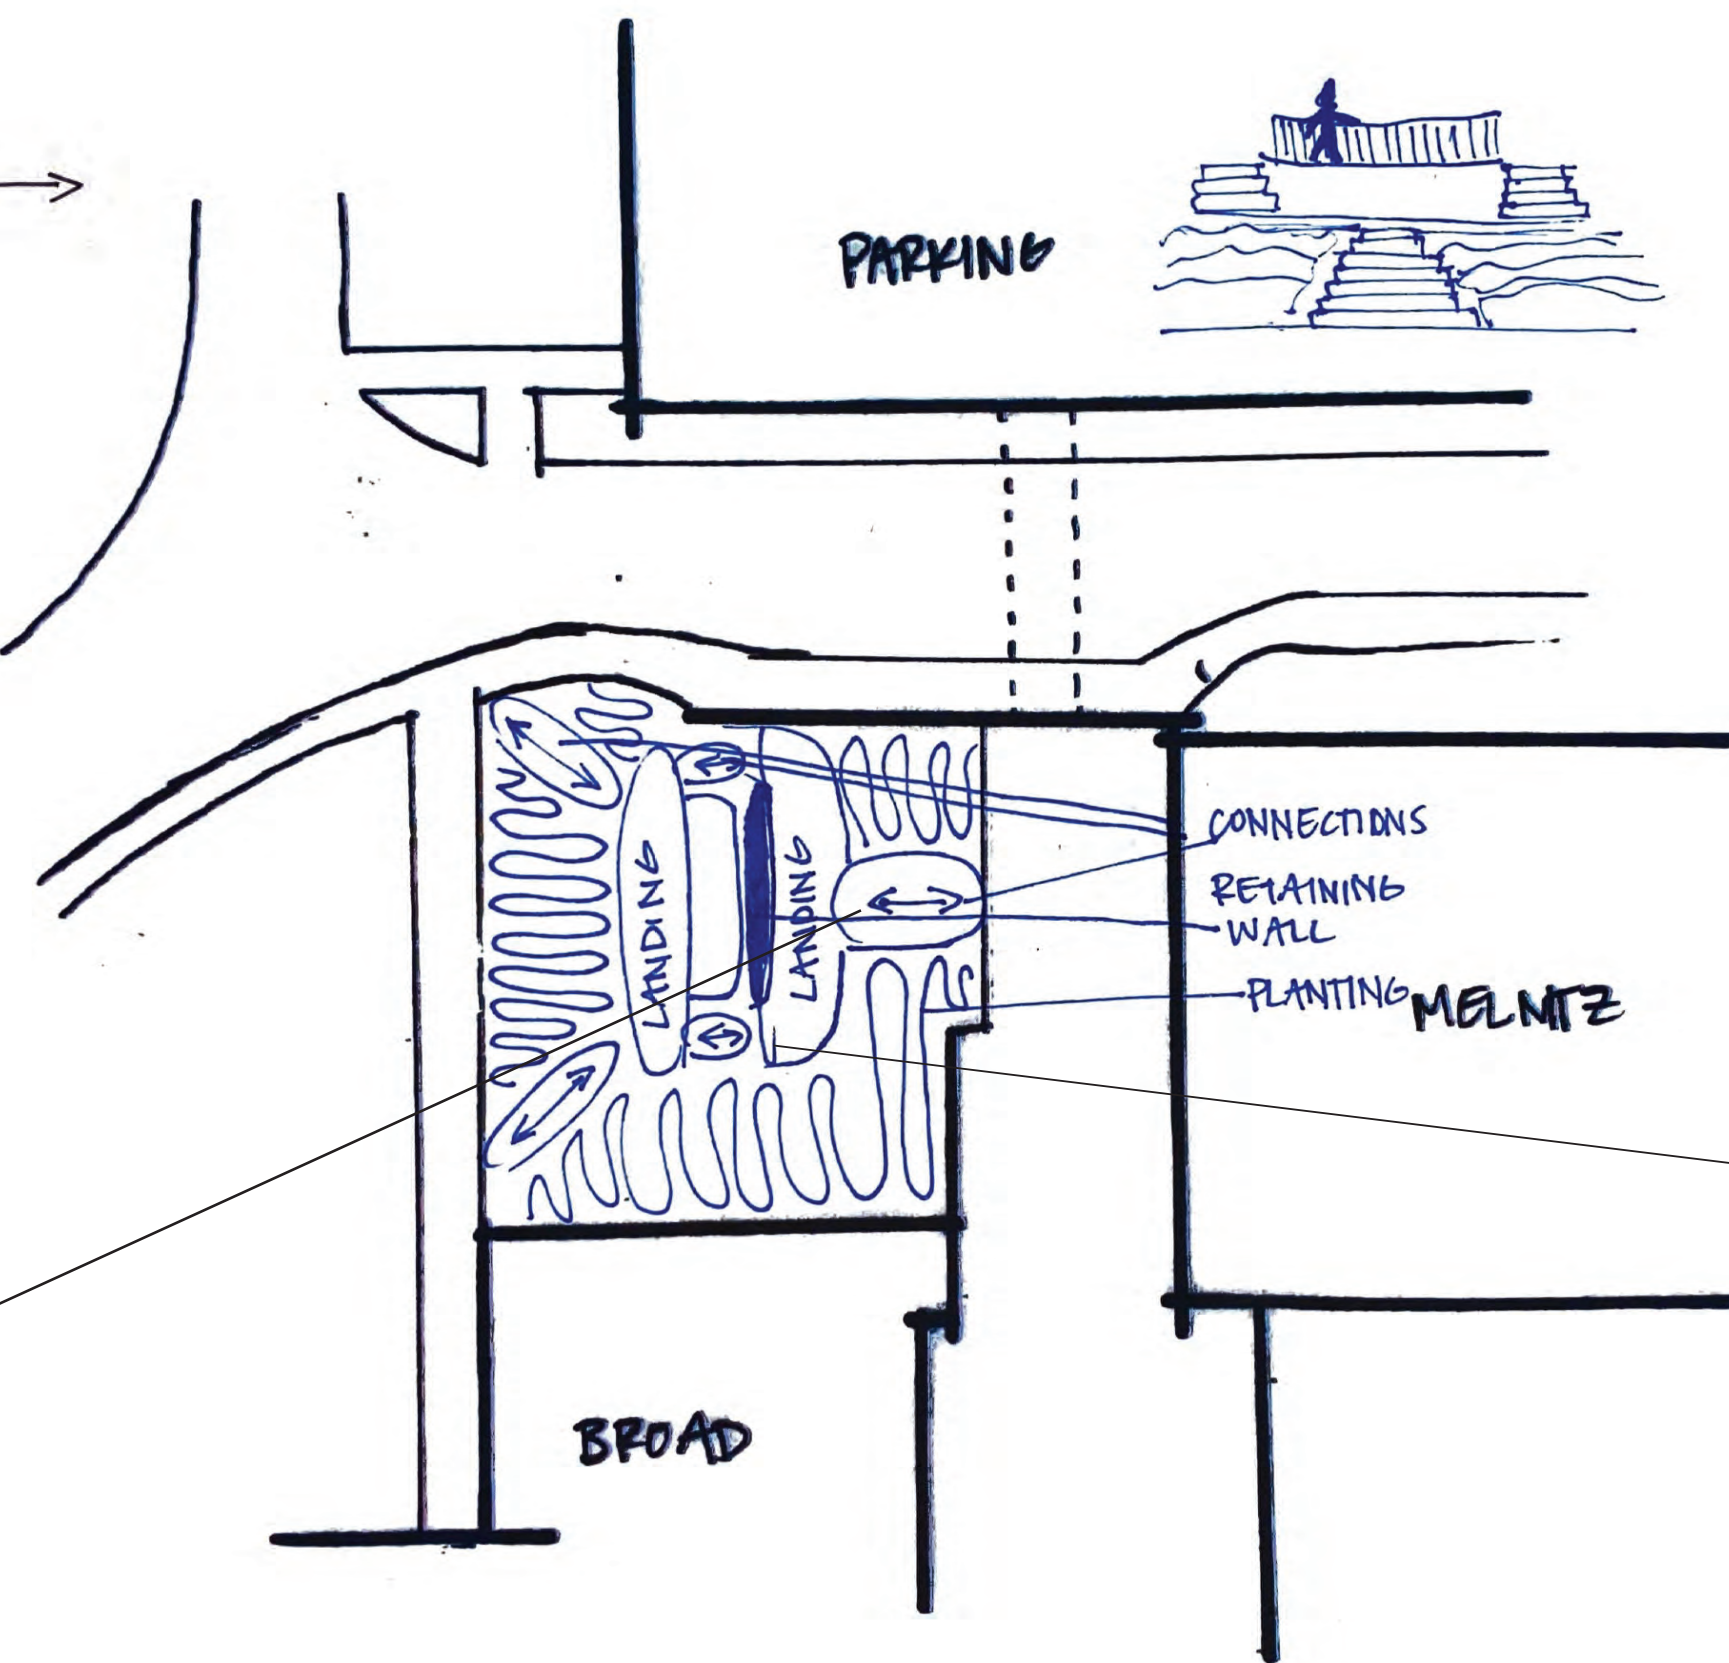
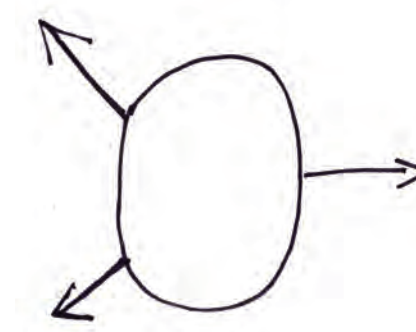




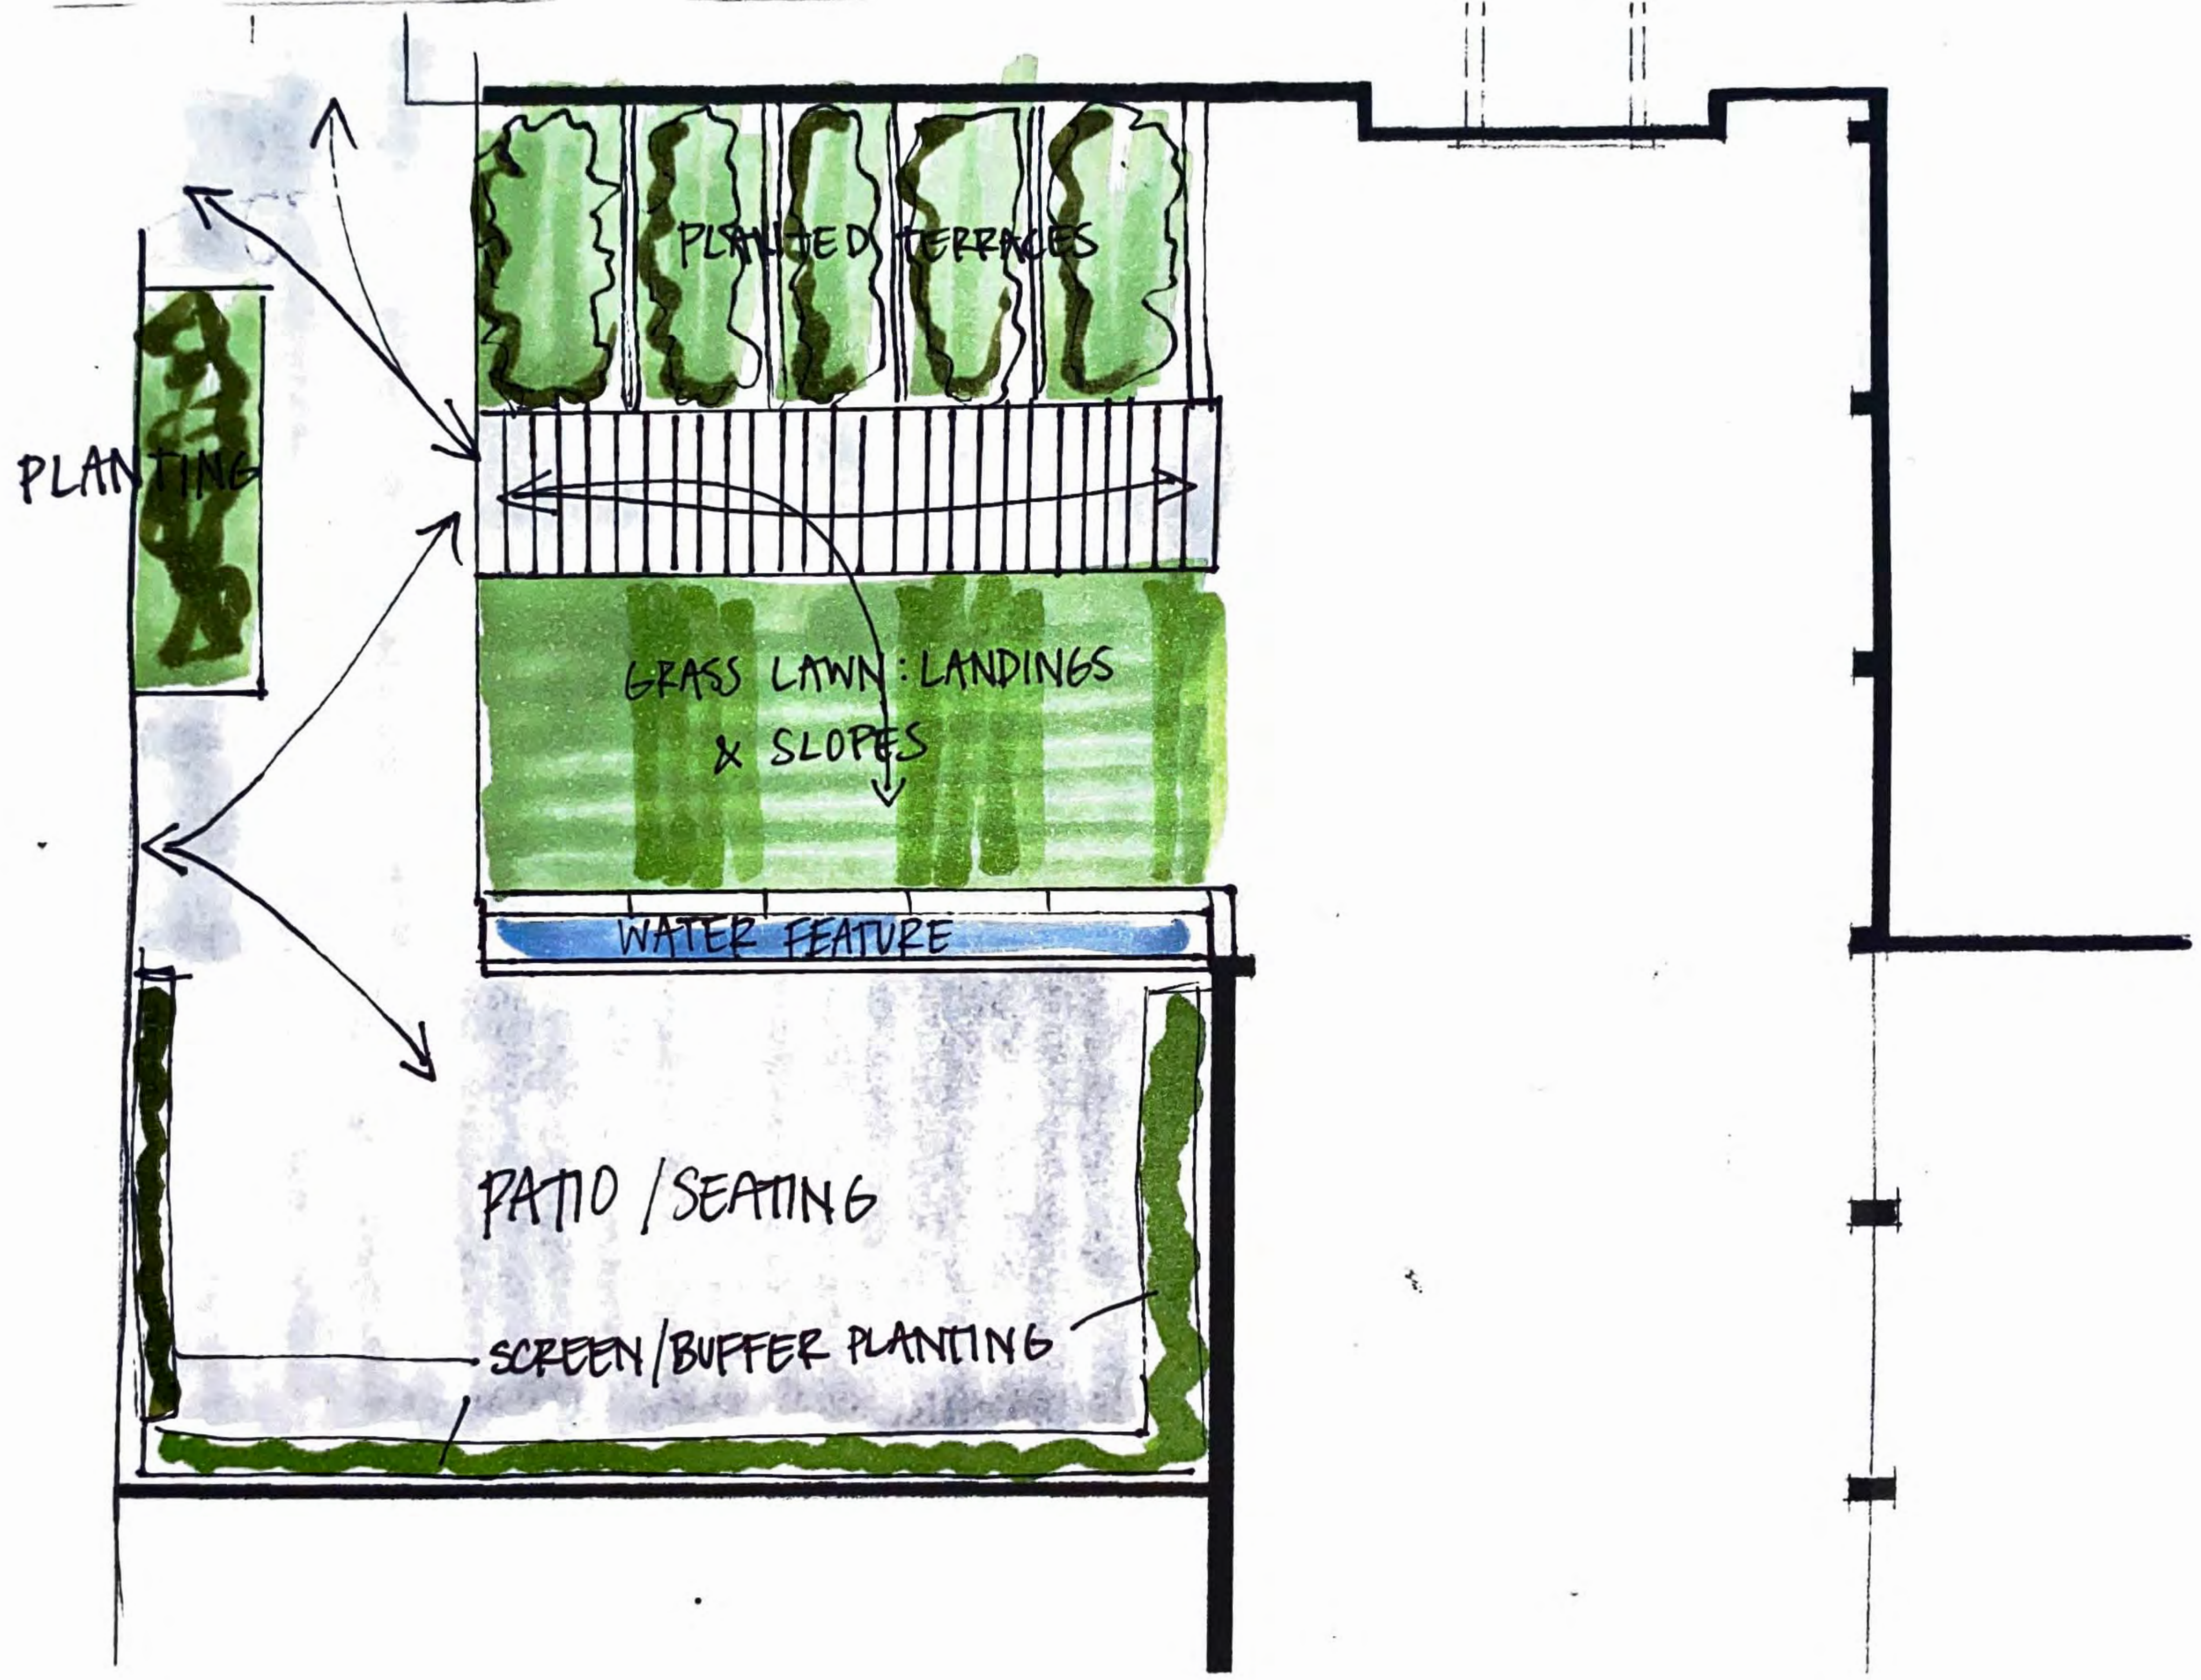


NTS


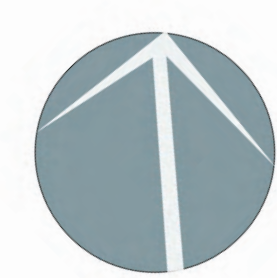


MELNITZ STAIRS RE-DESIGN
CONCEPT DEVELOPMENT I
GABRIELLE DASHIELL
LD 2

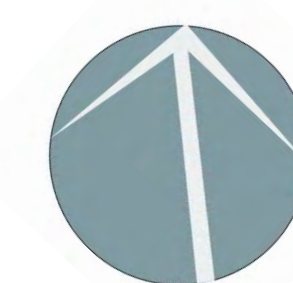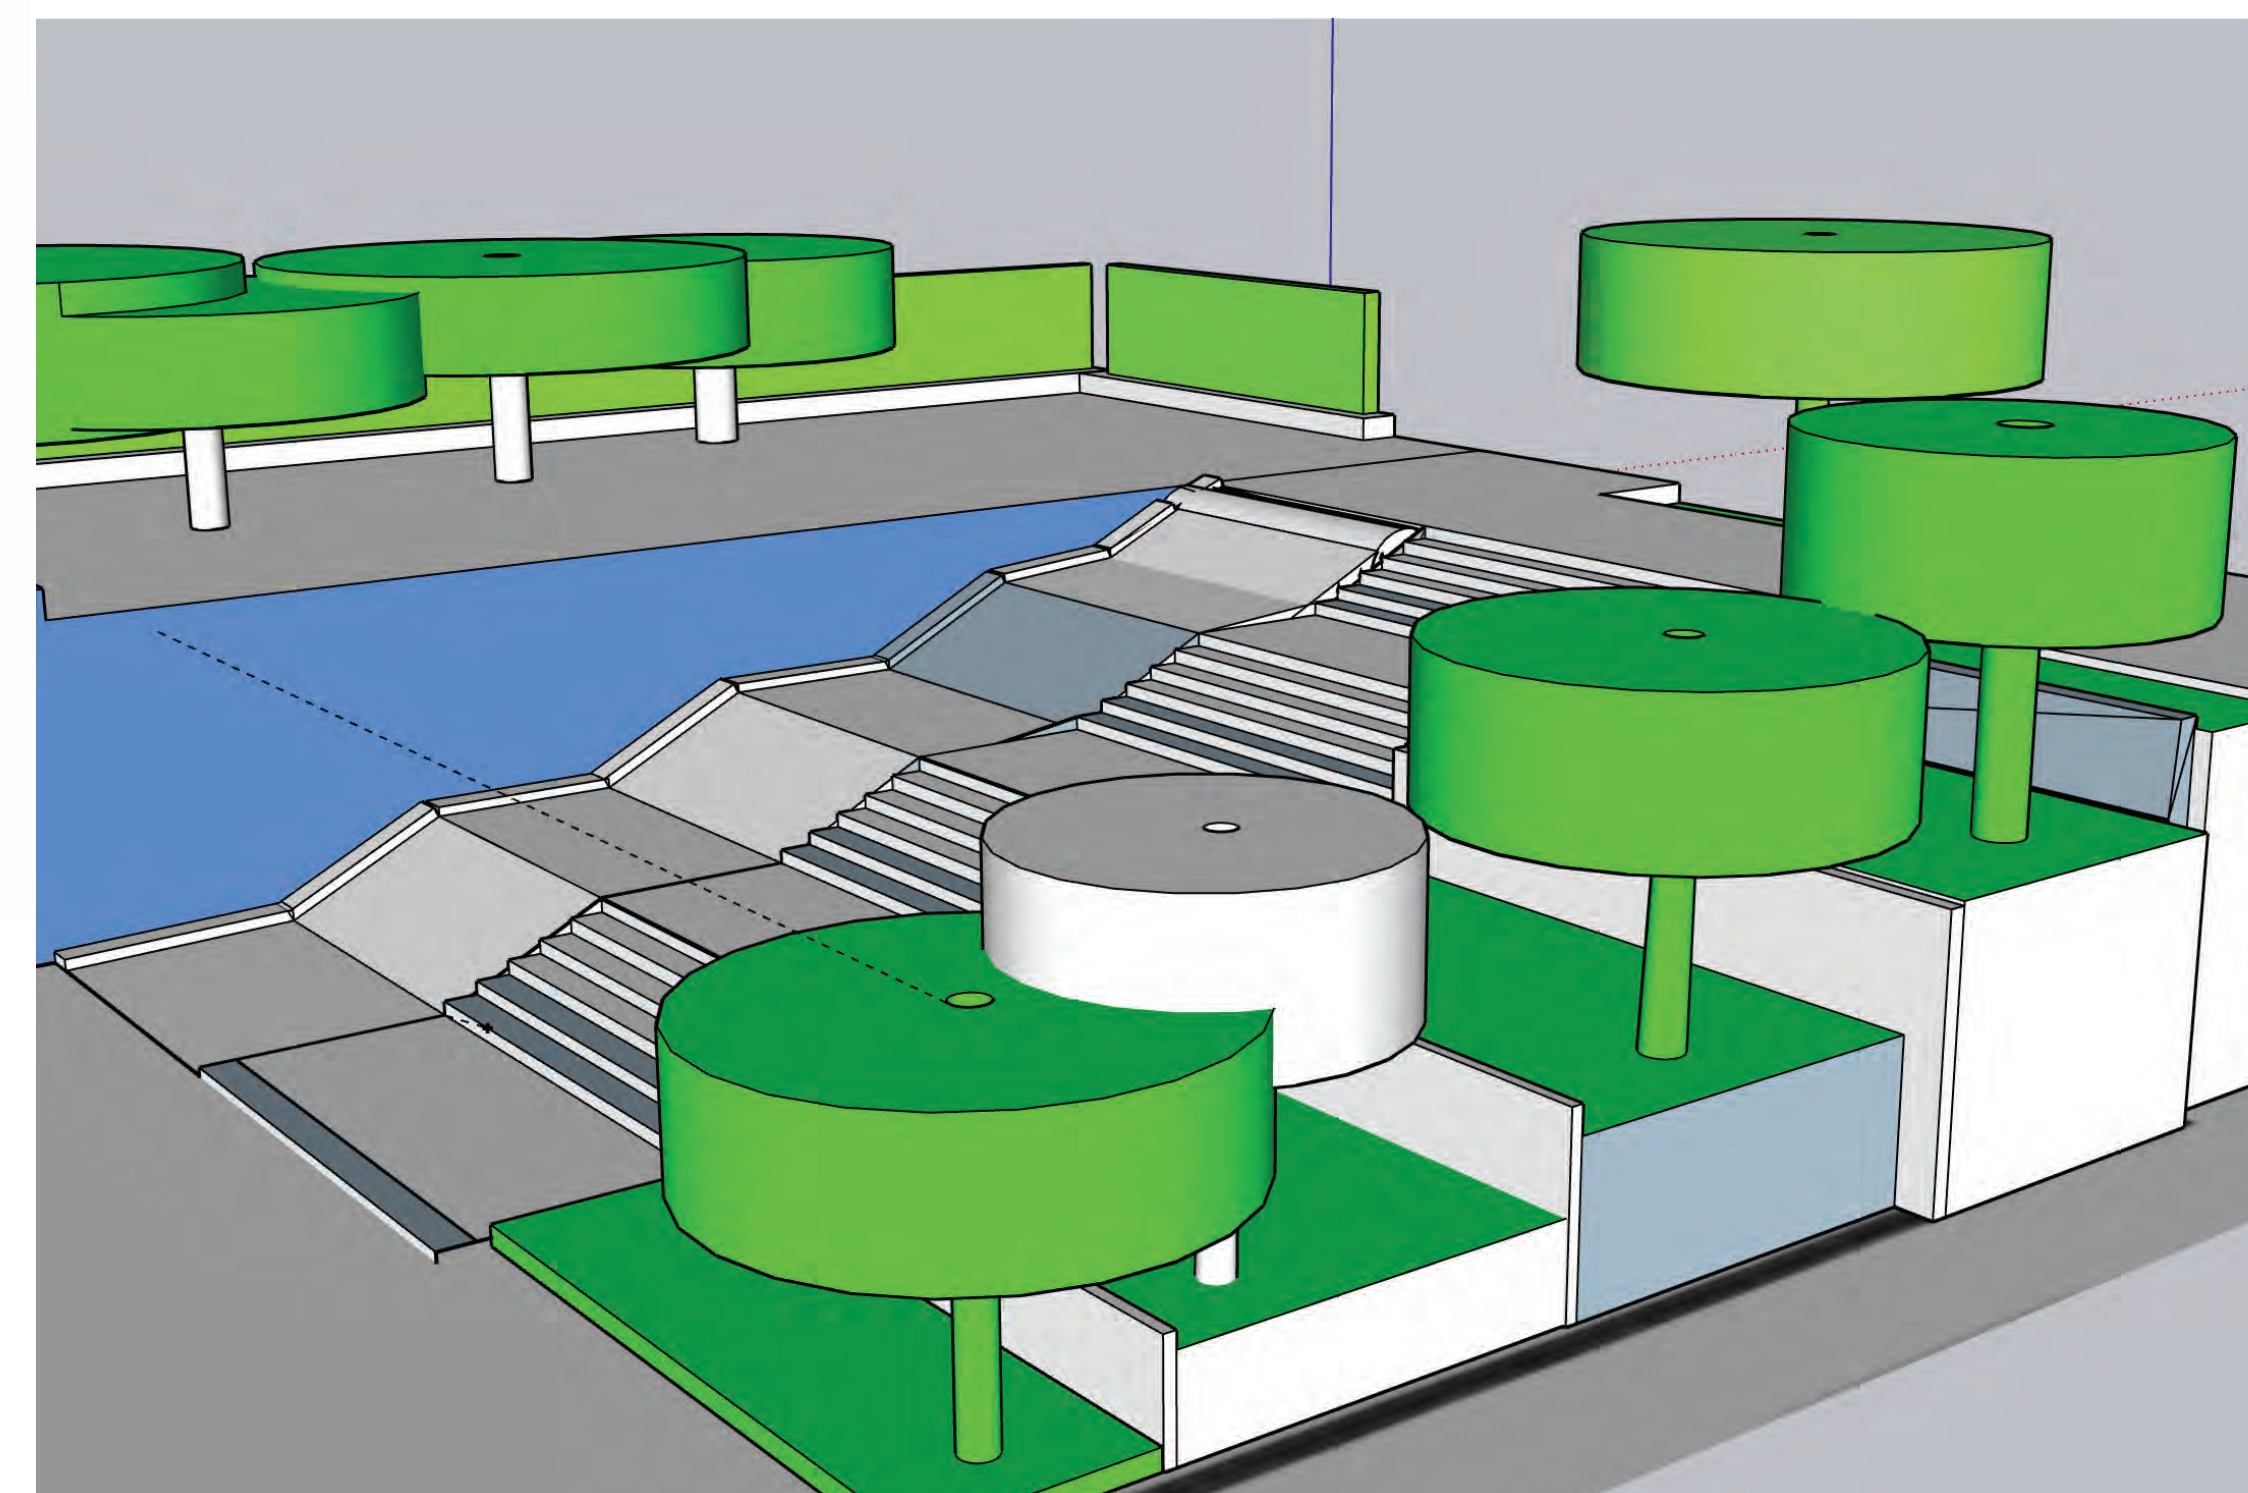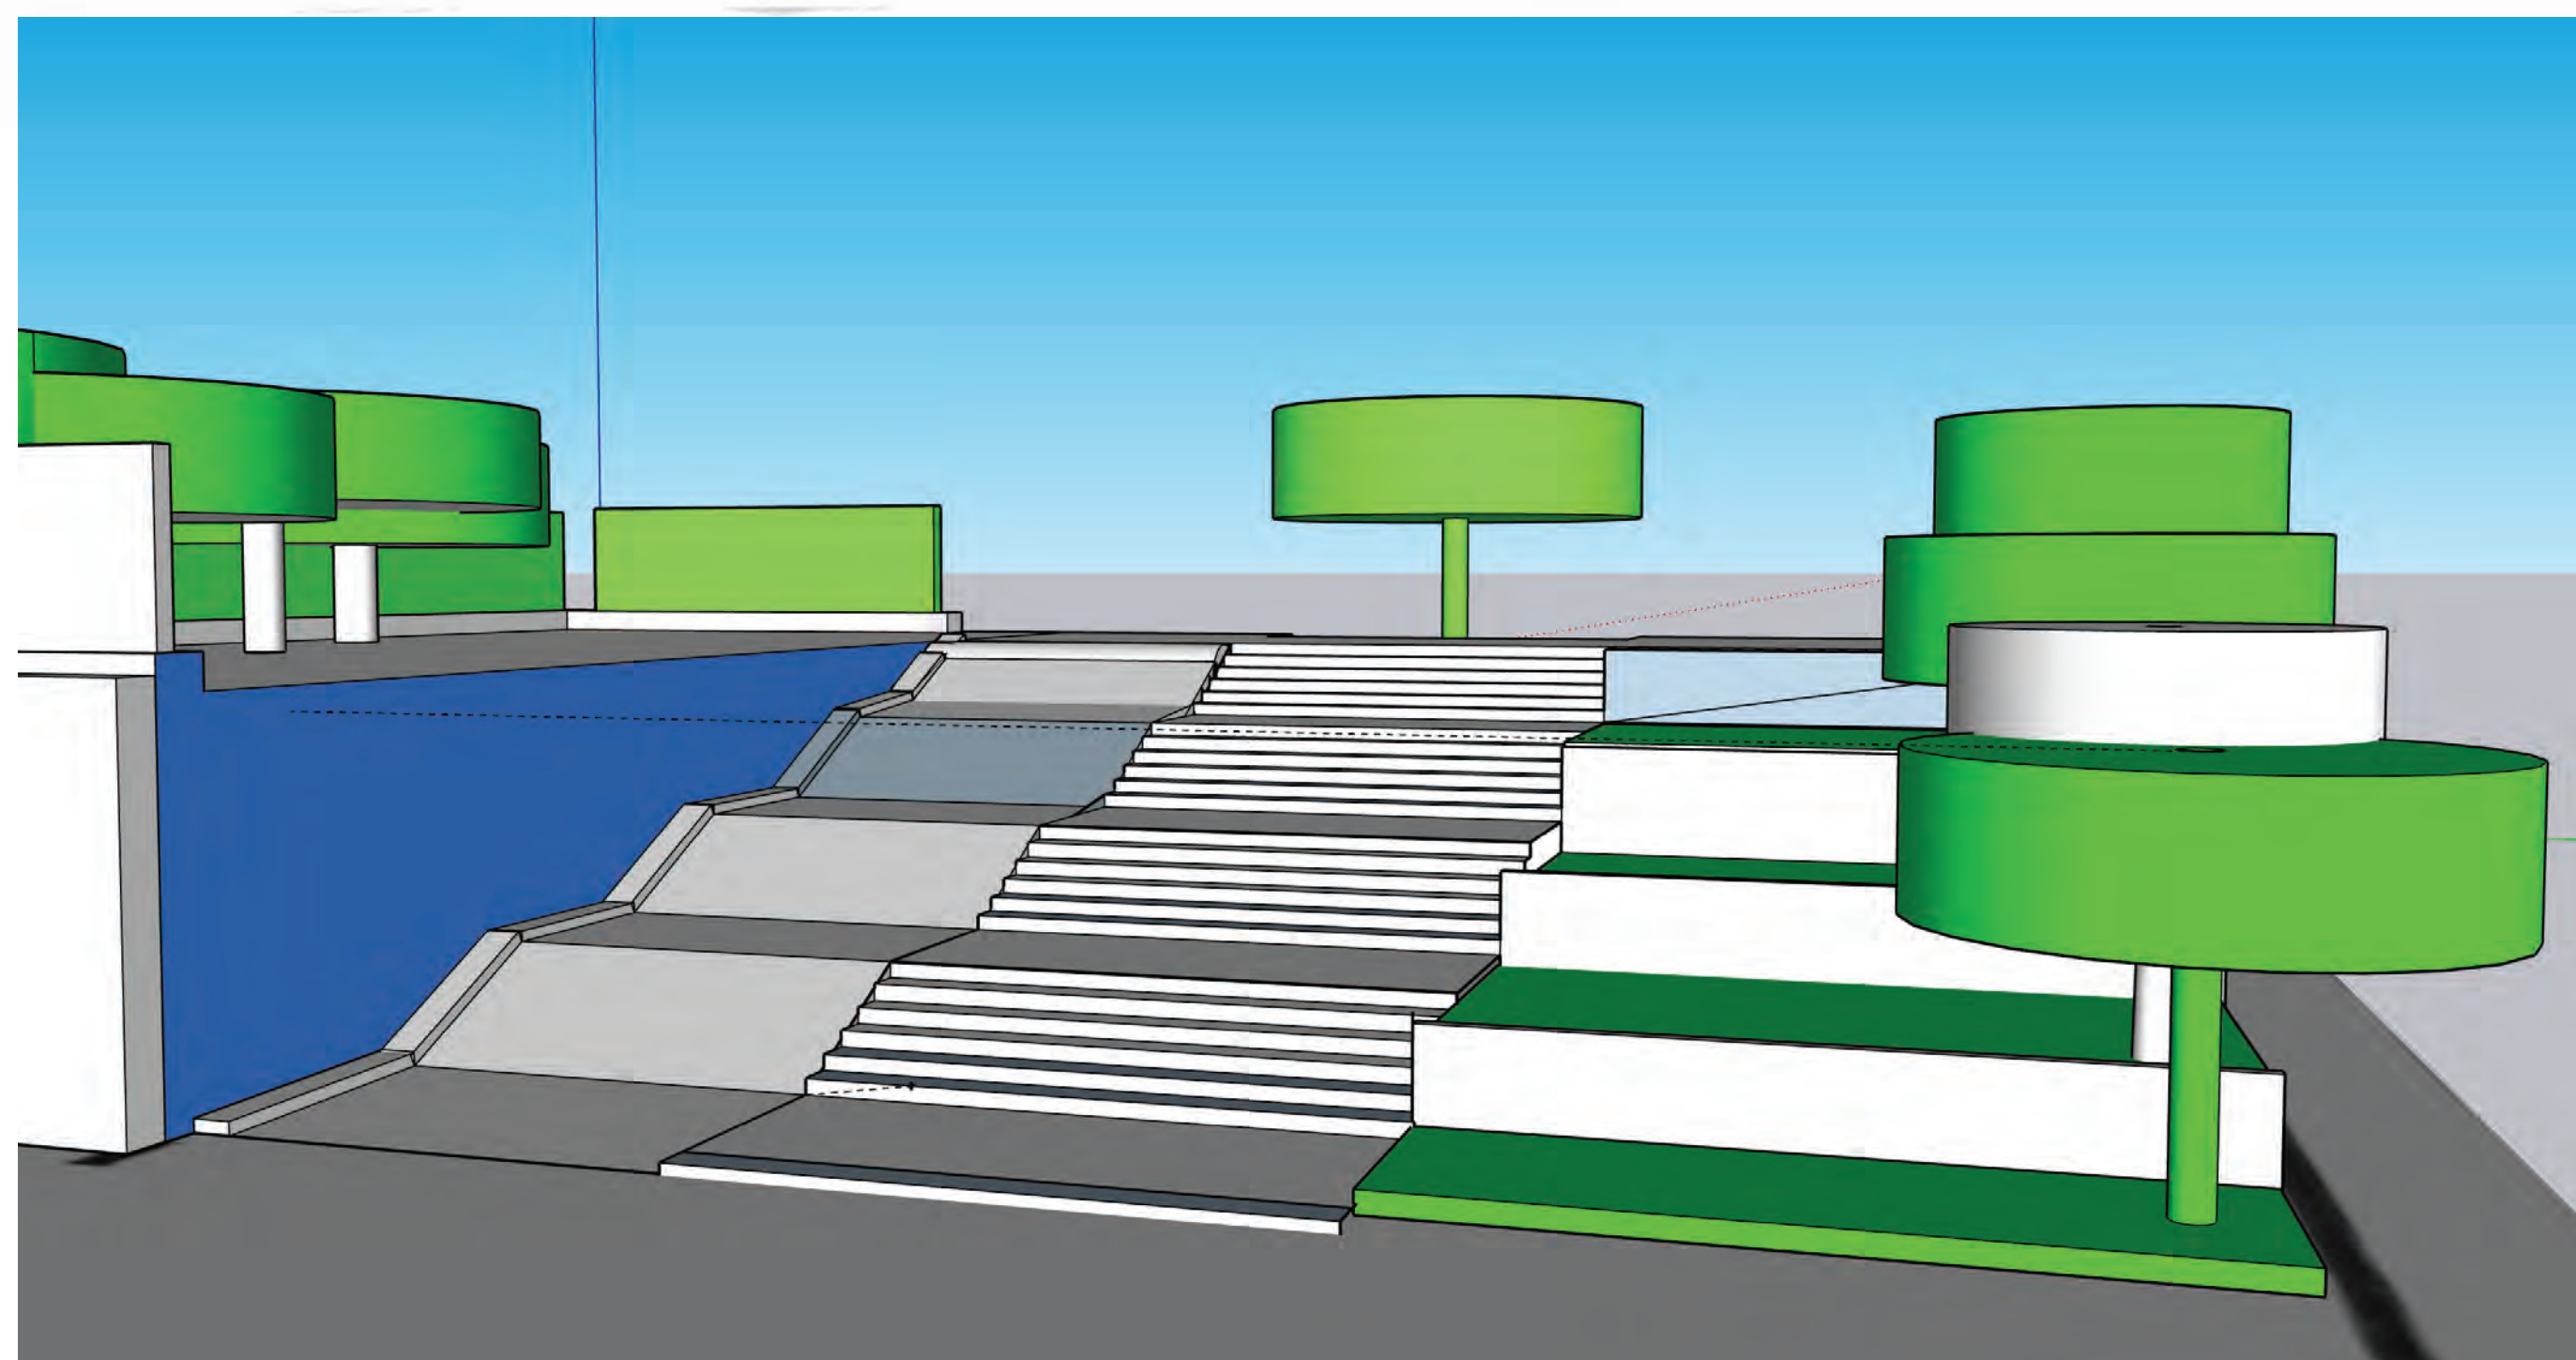
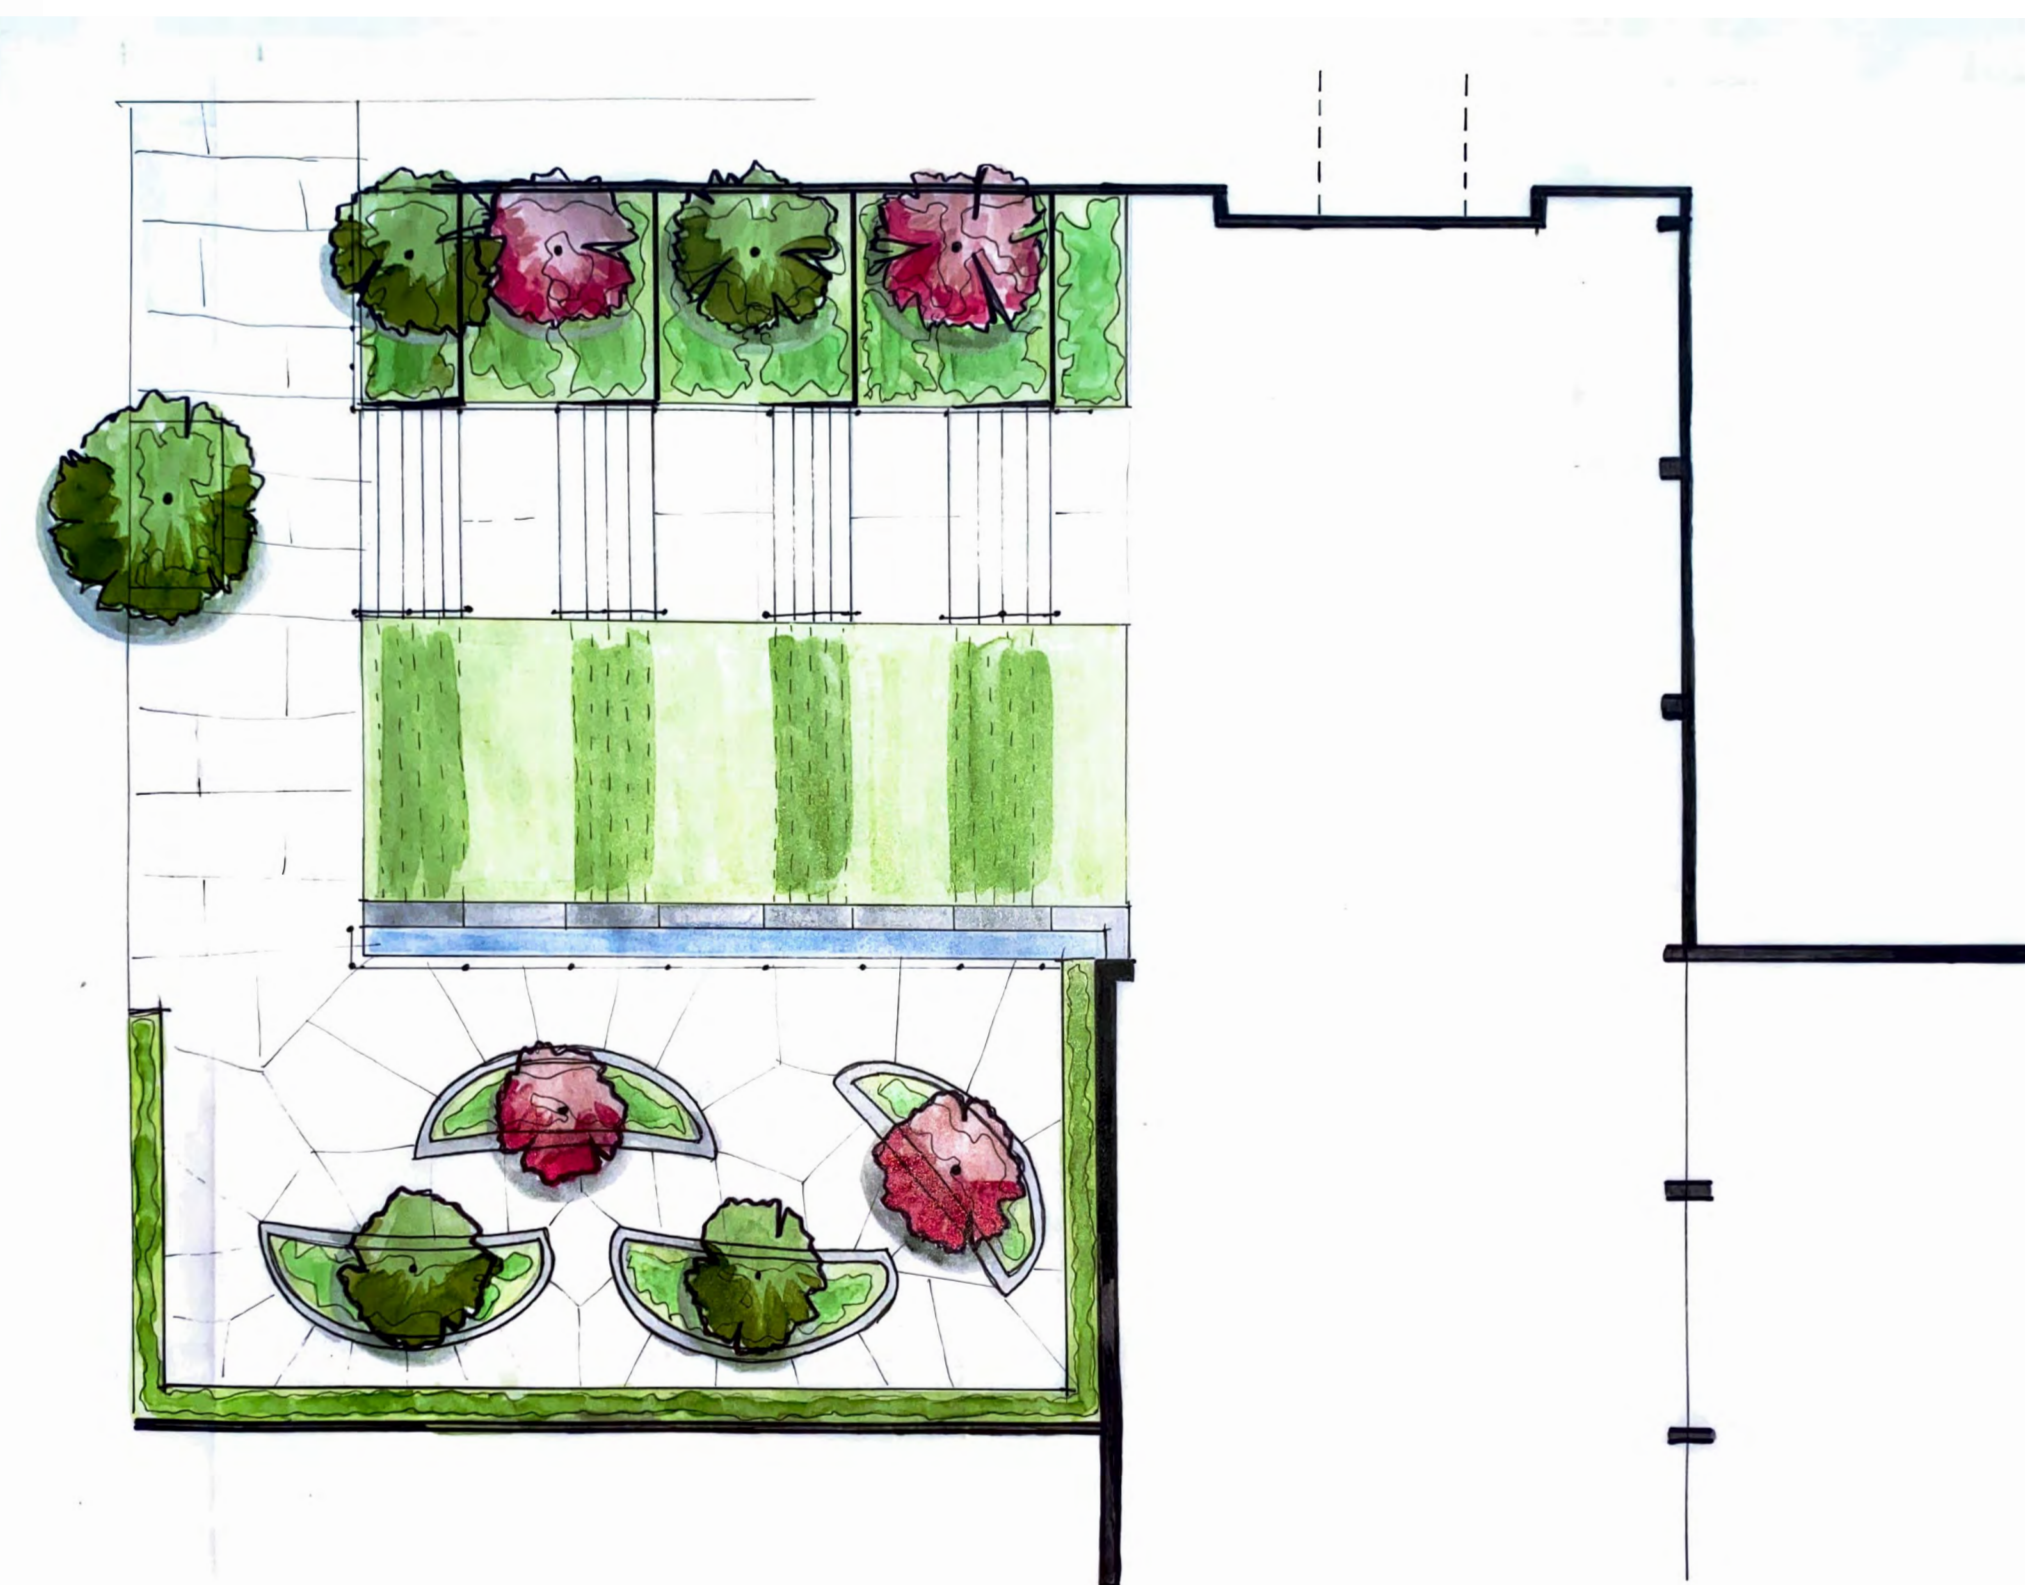
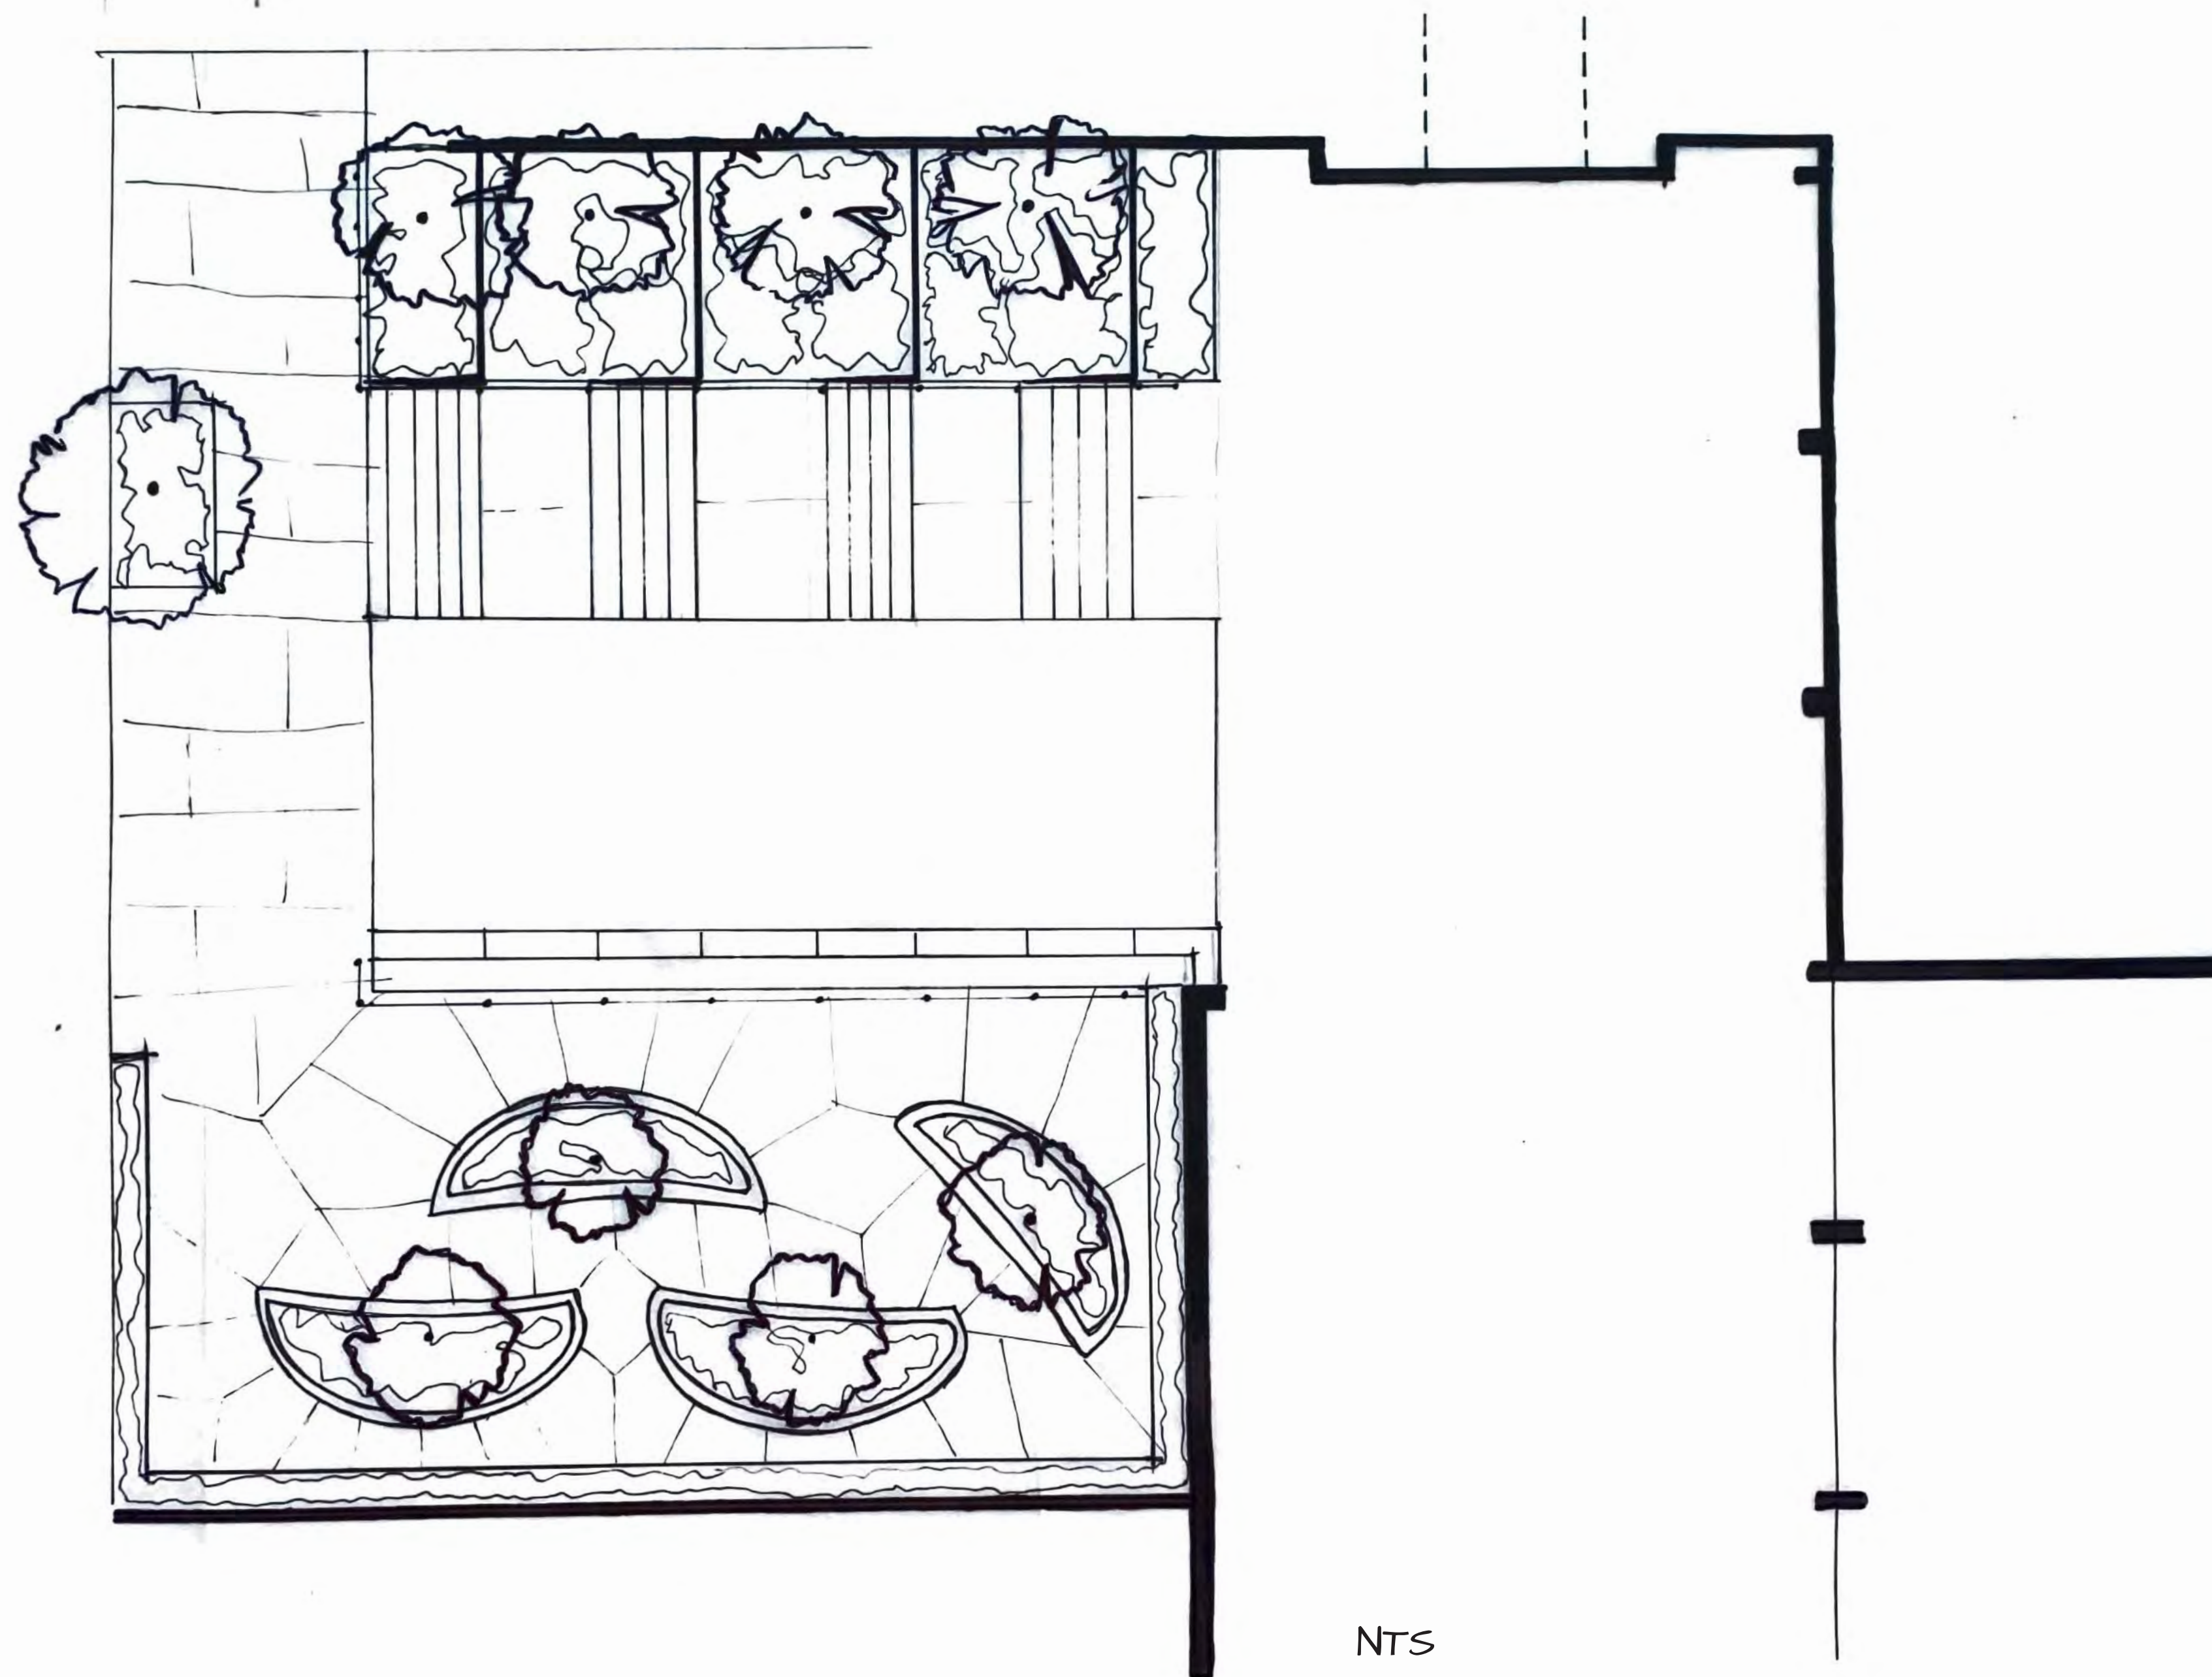


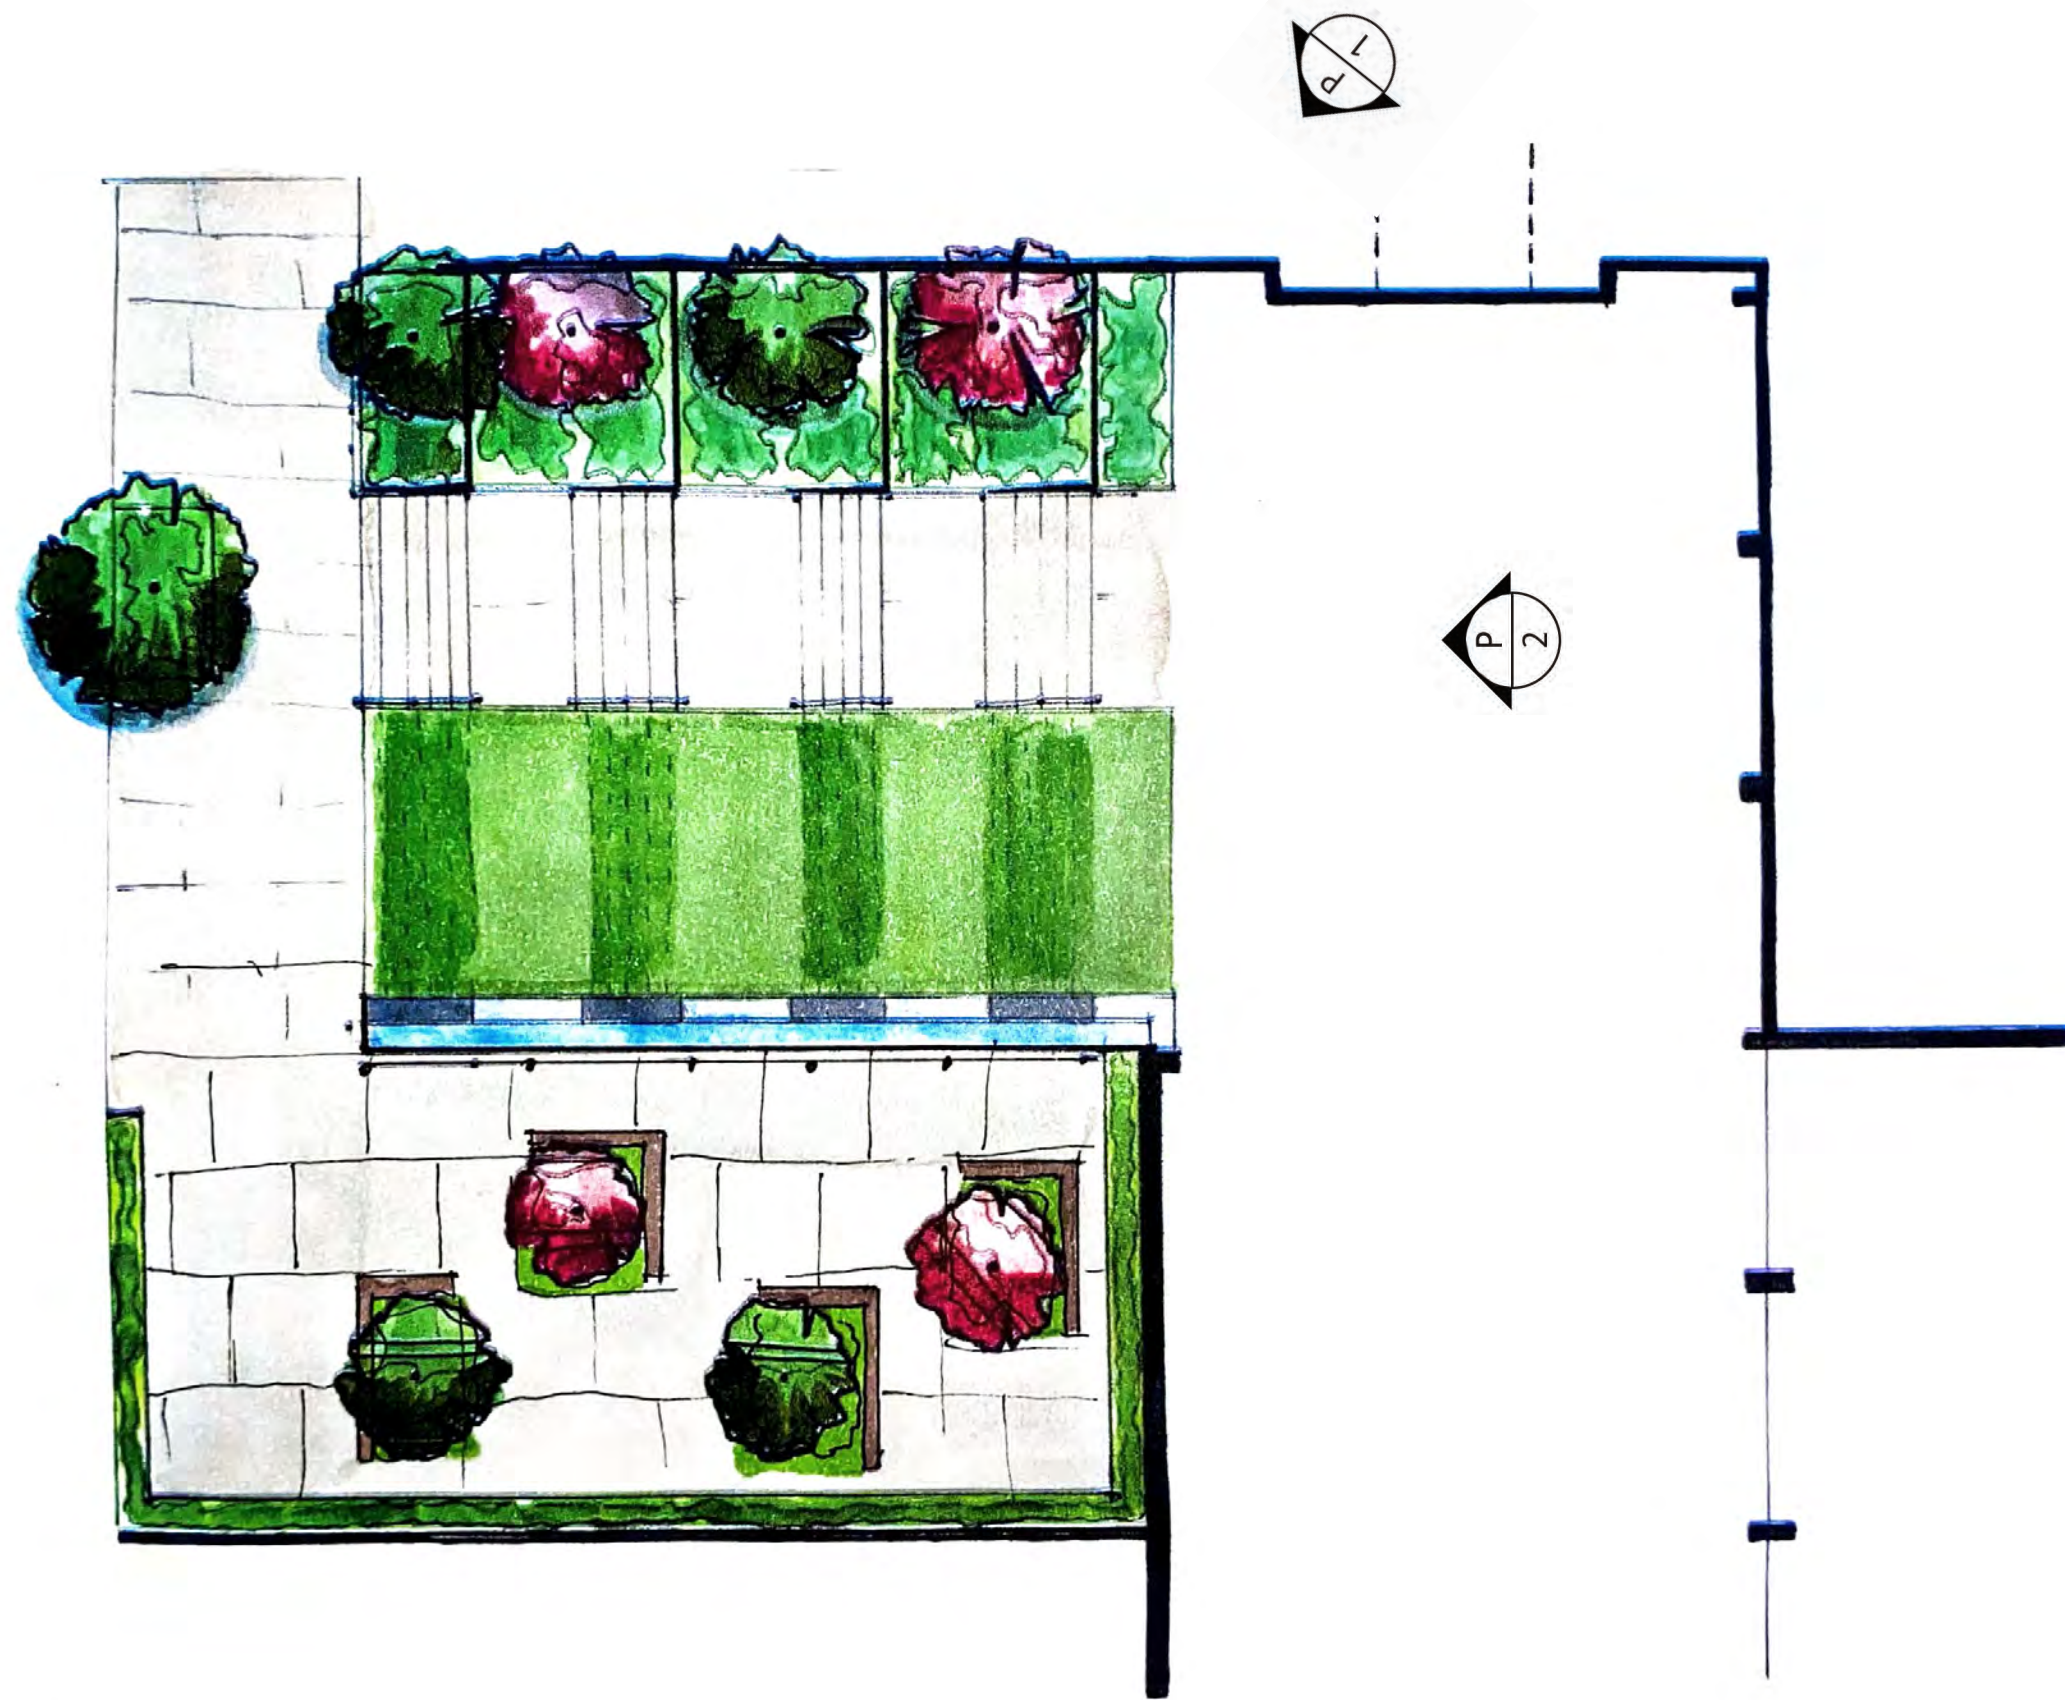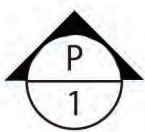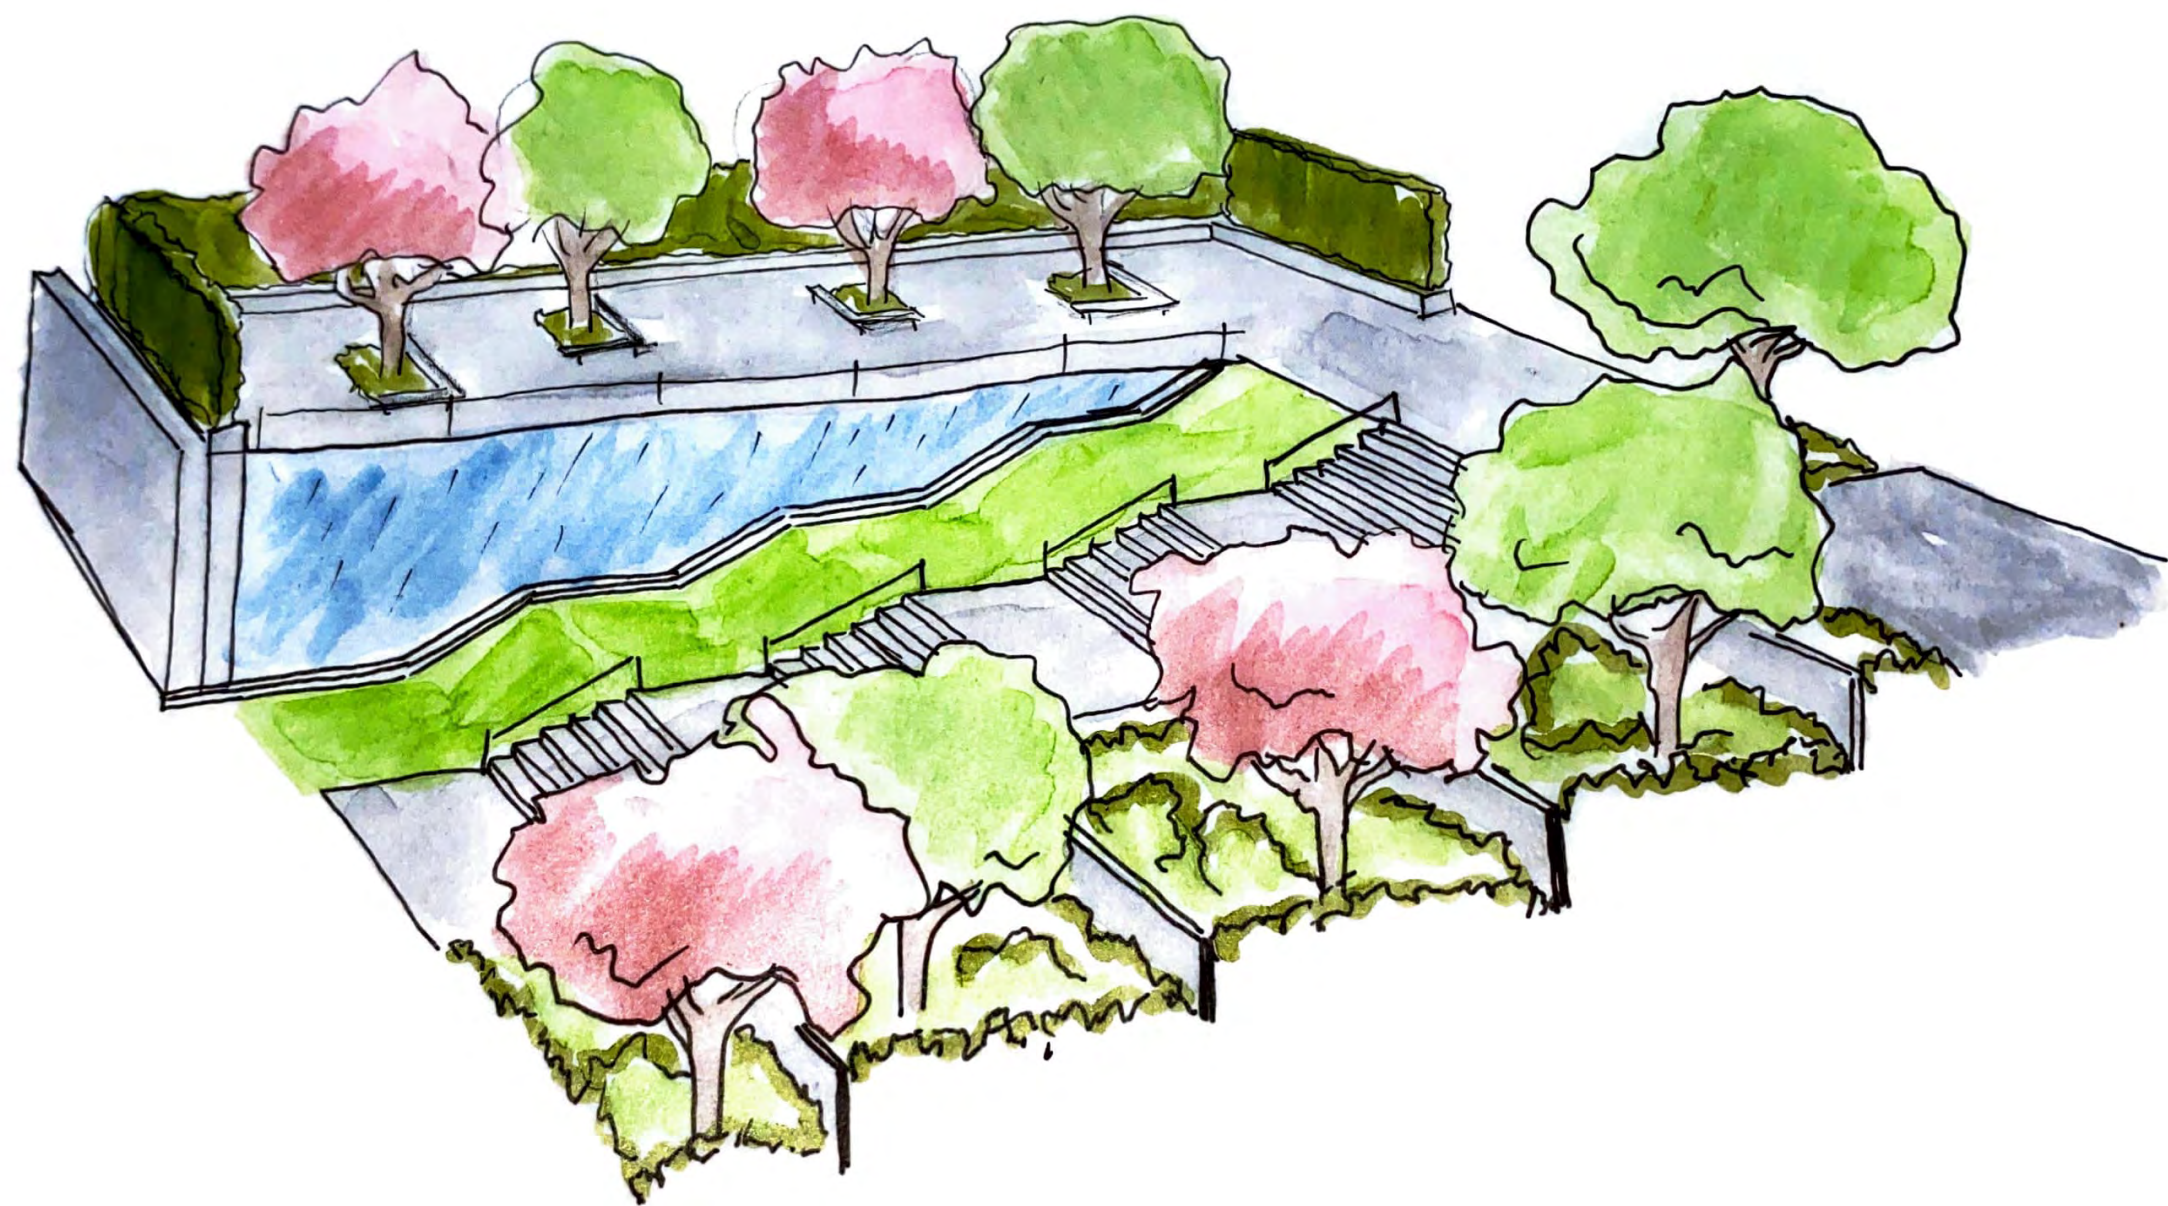

Scale: 1"=10'

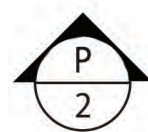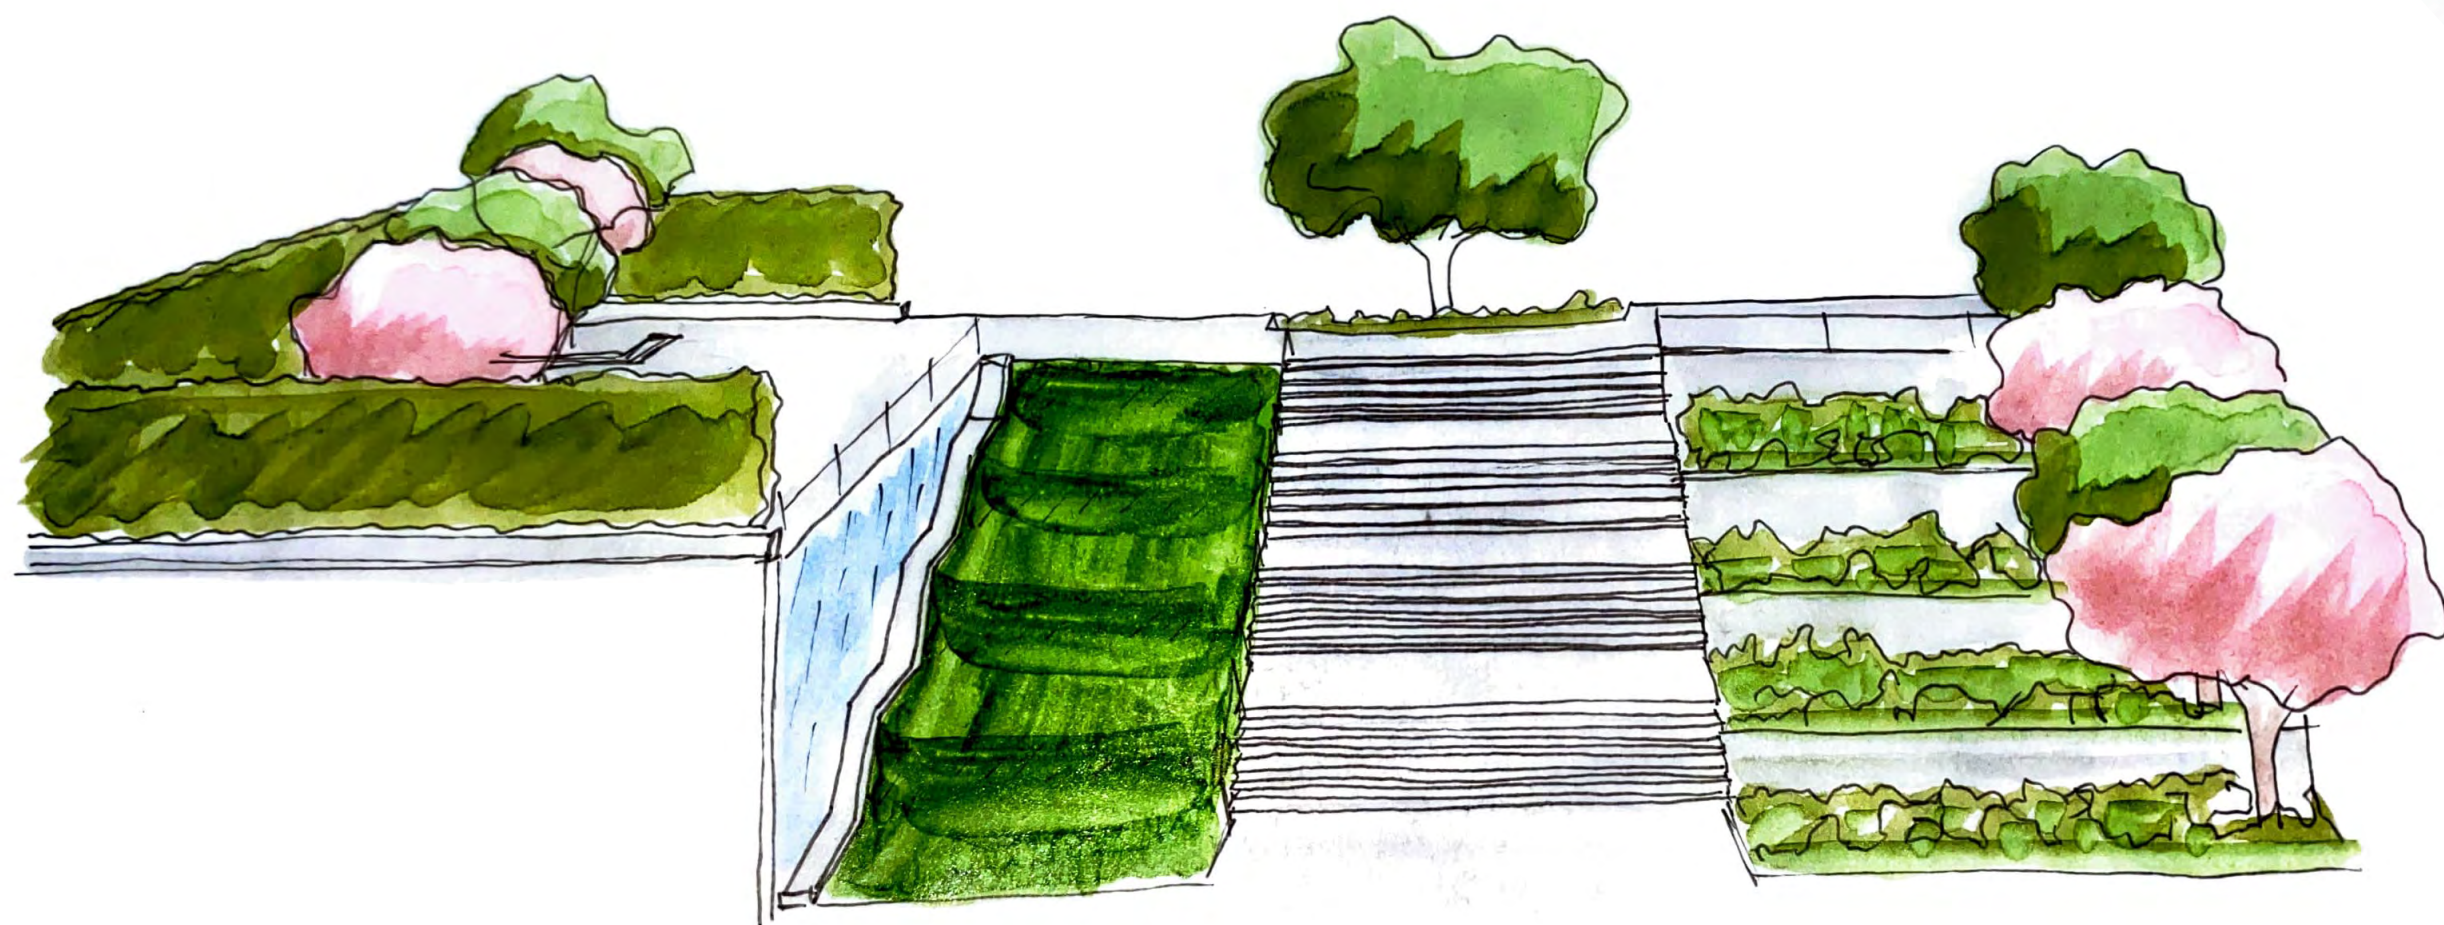

MELNITZ STAIRS RE-DESIGN
SITE PLAN & PERSPECTIVES
GABRIELLE DASHIELL
LD 2

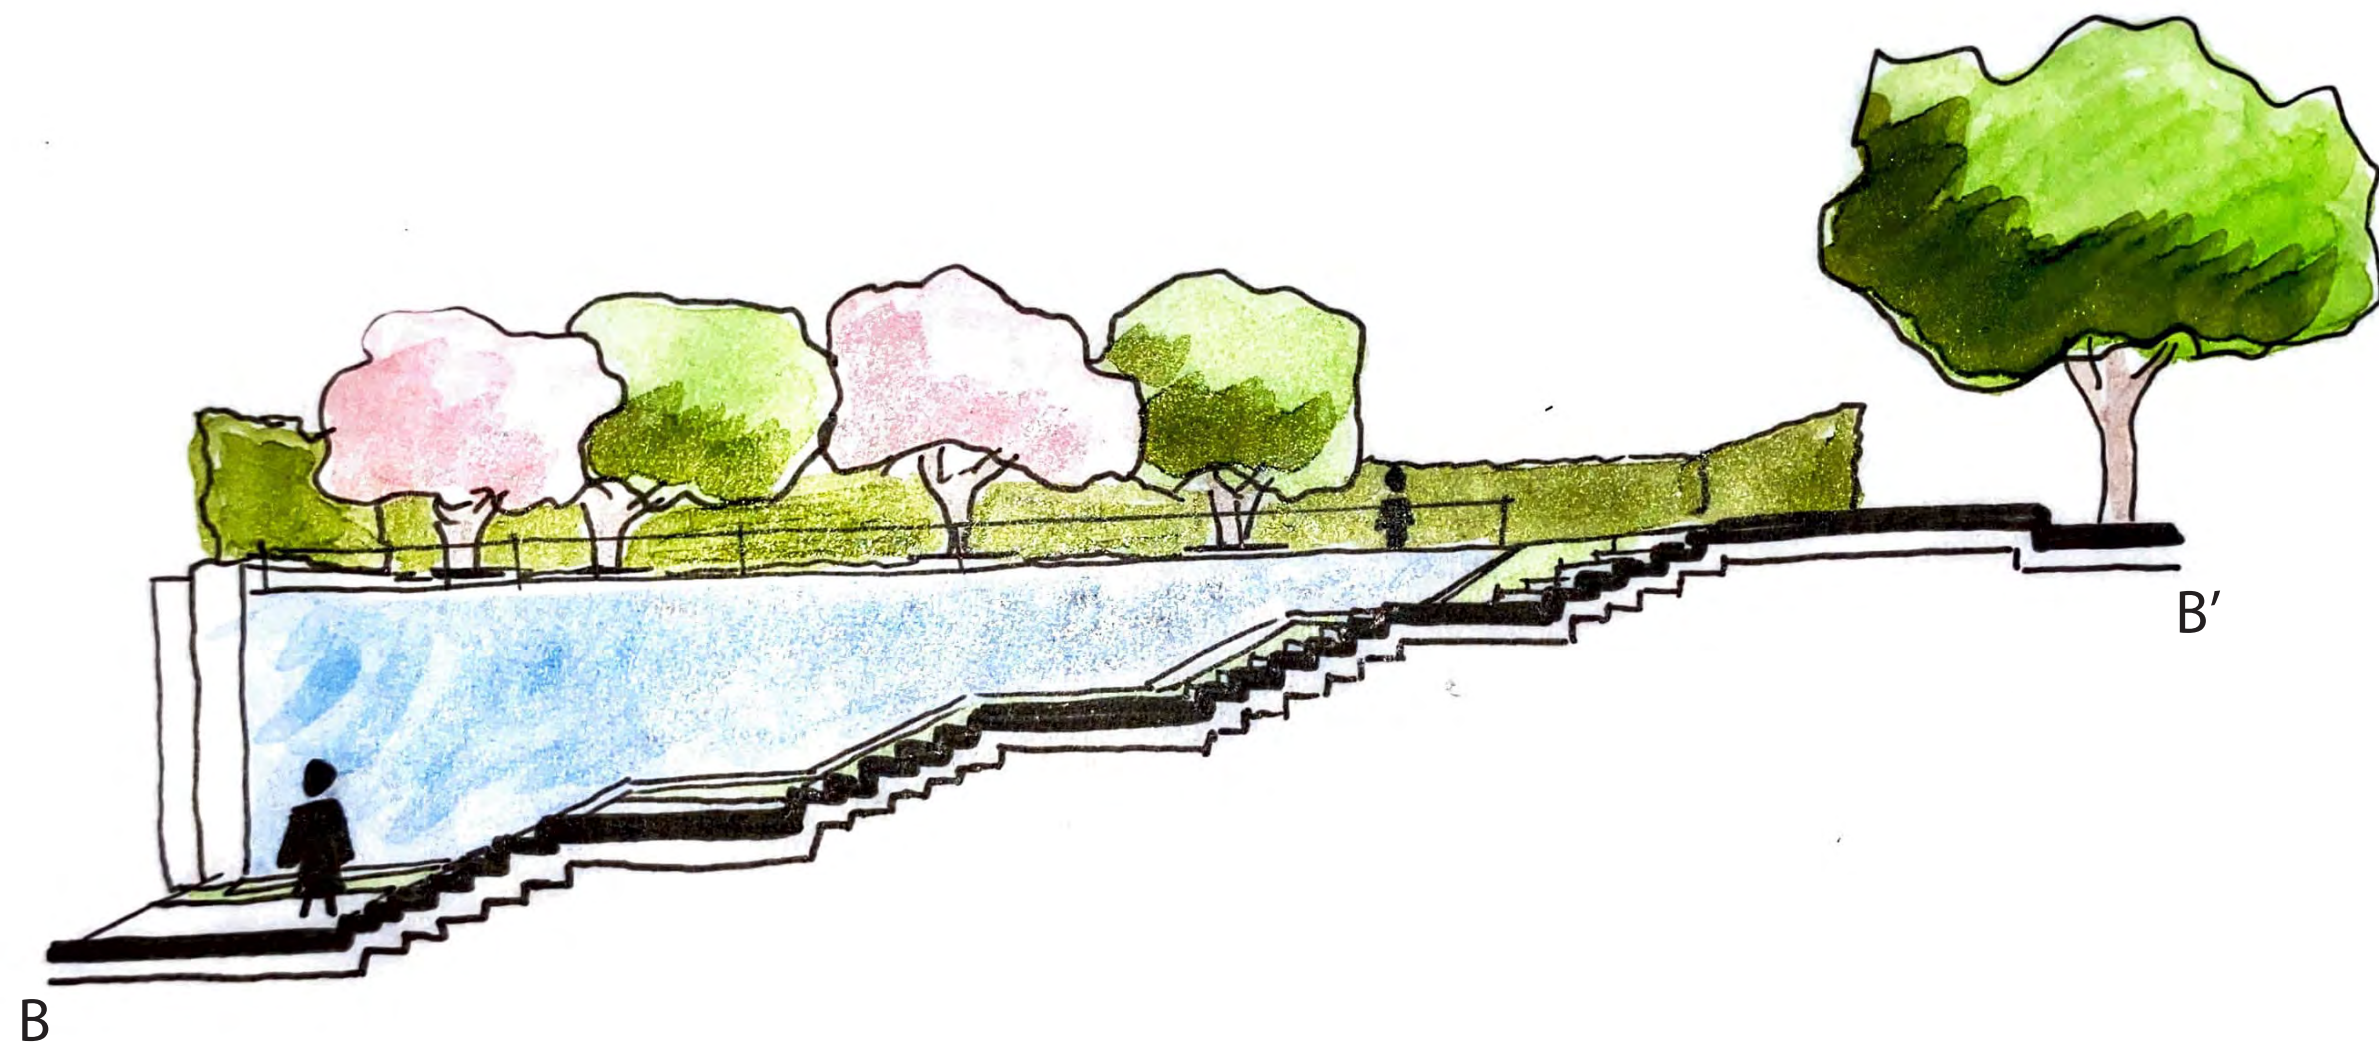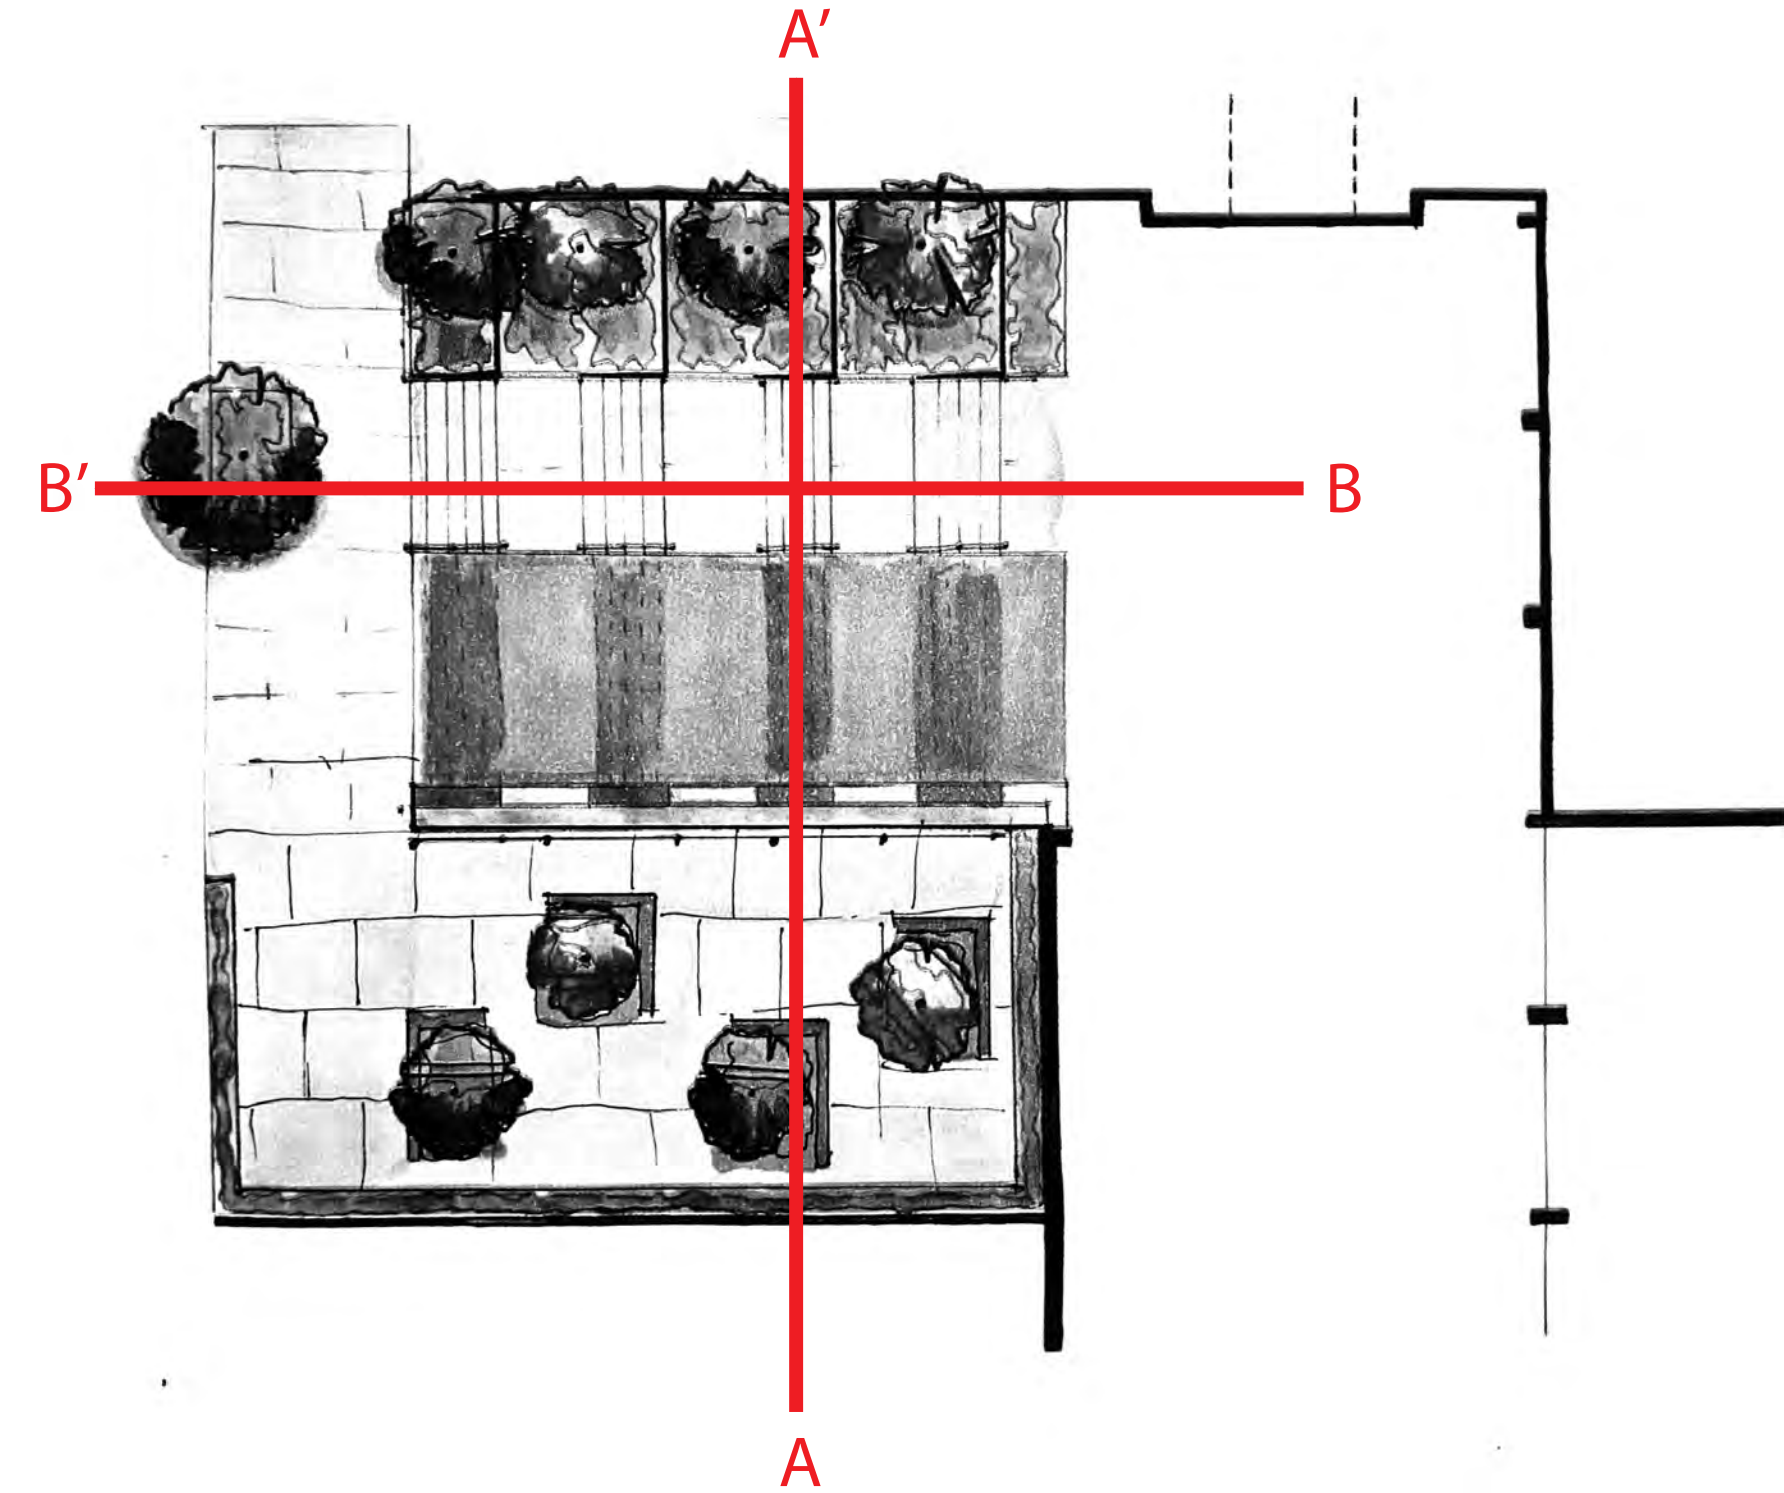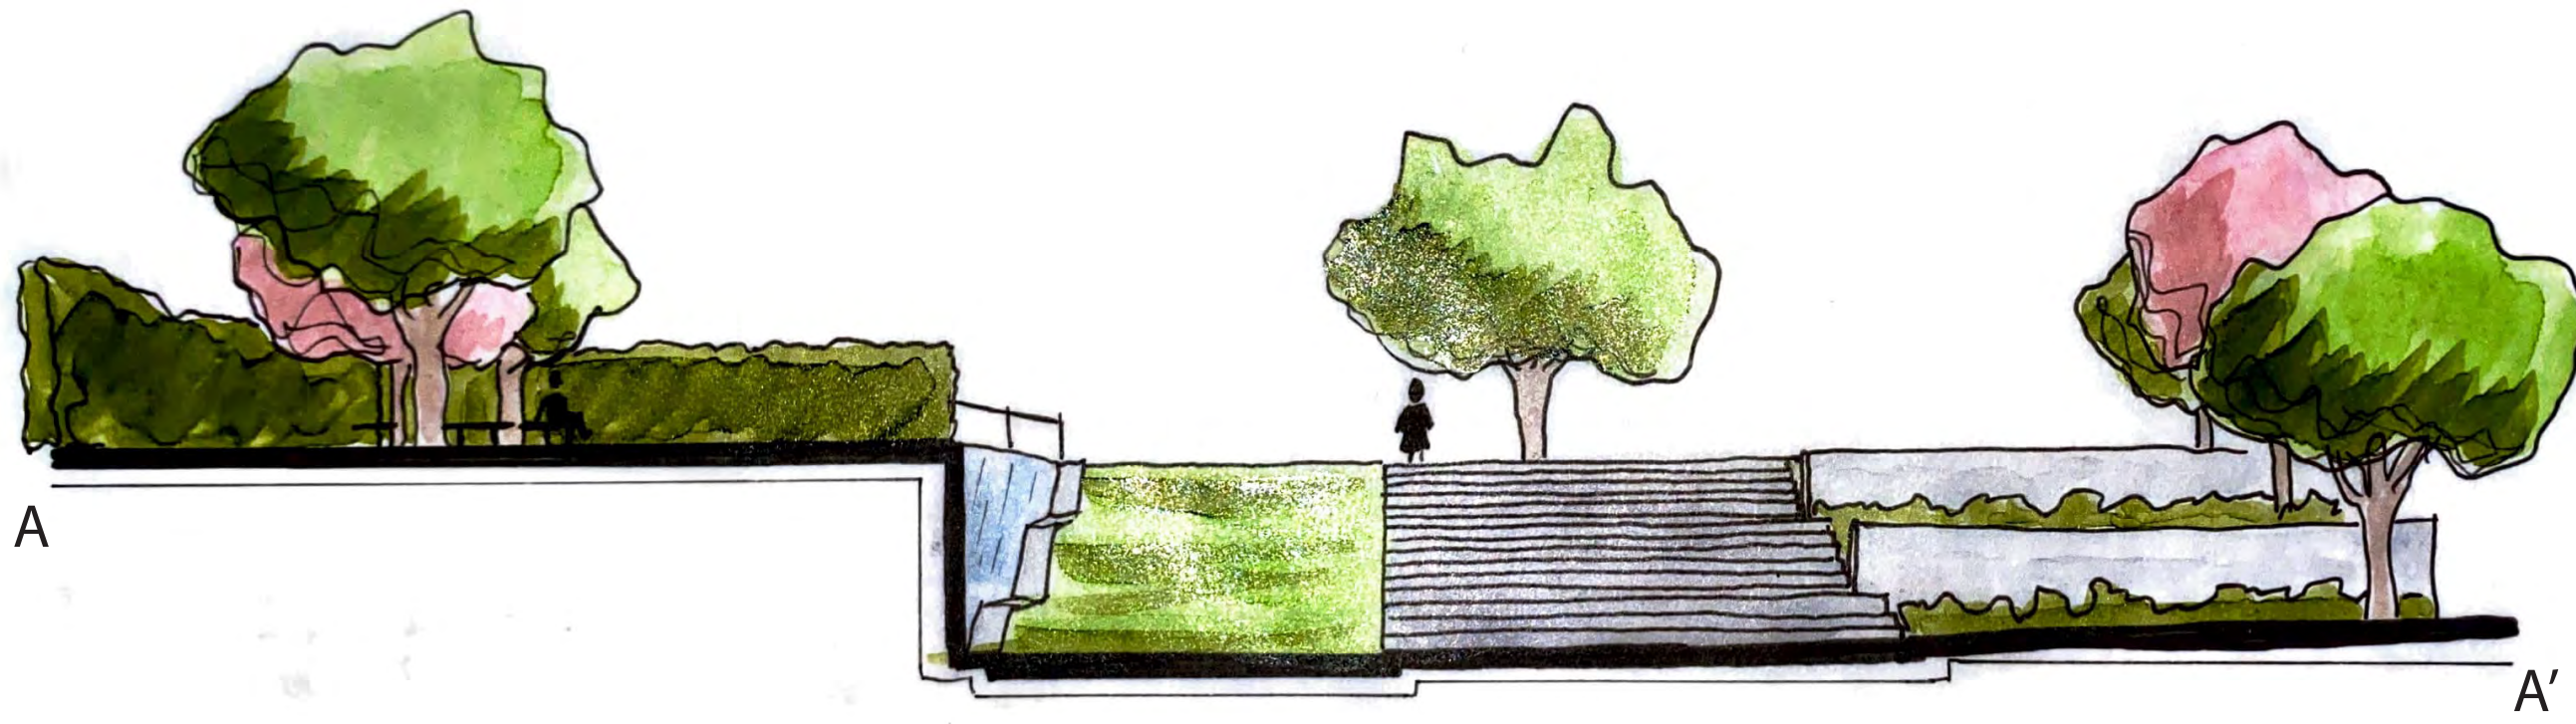

MELNITZ STAIRS RE-DESIGN
 SECTION ELEVATIONS
 GABRIELLE DASHIELL
 LD 2