

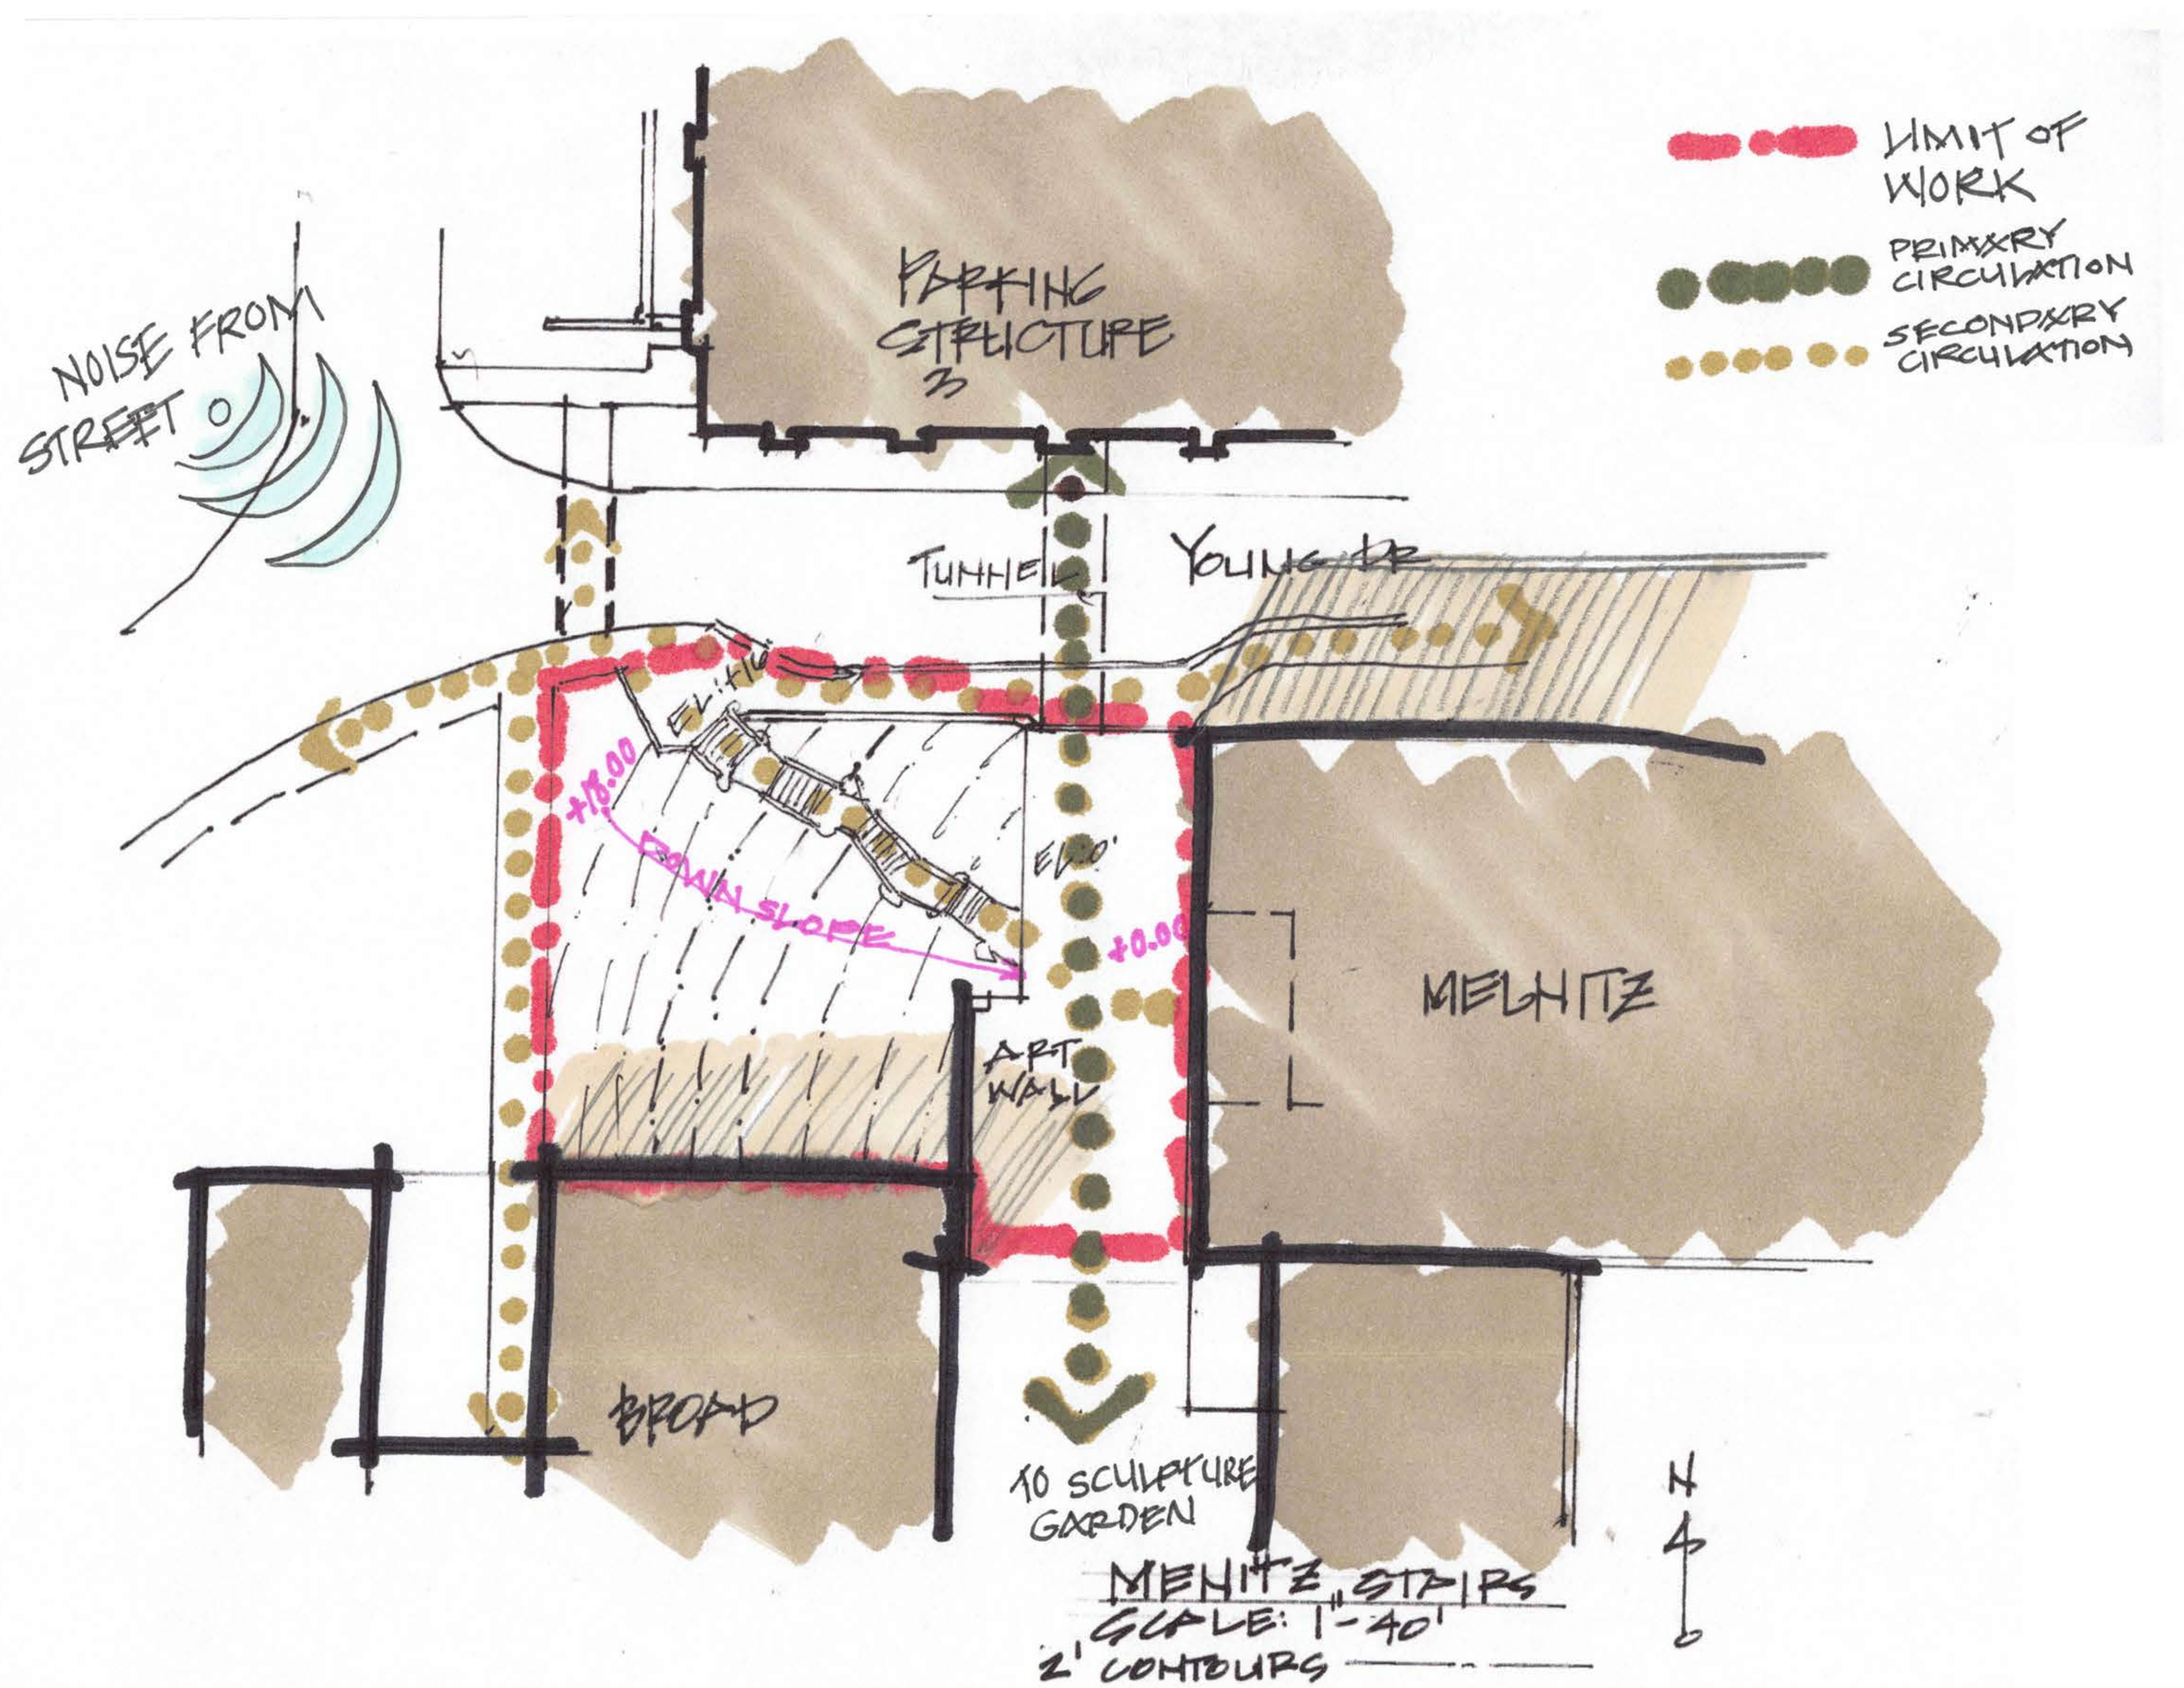
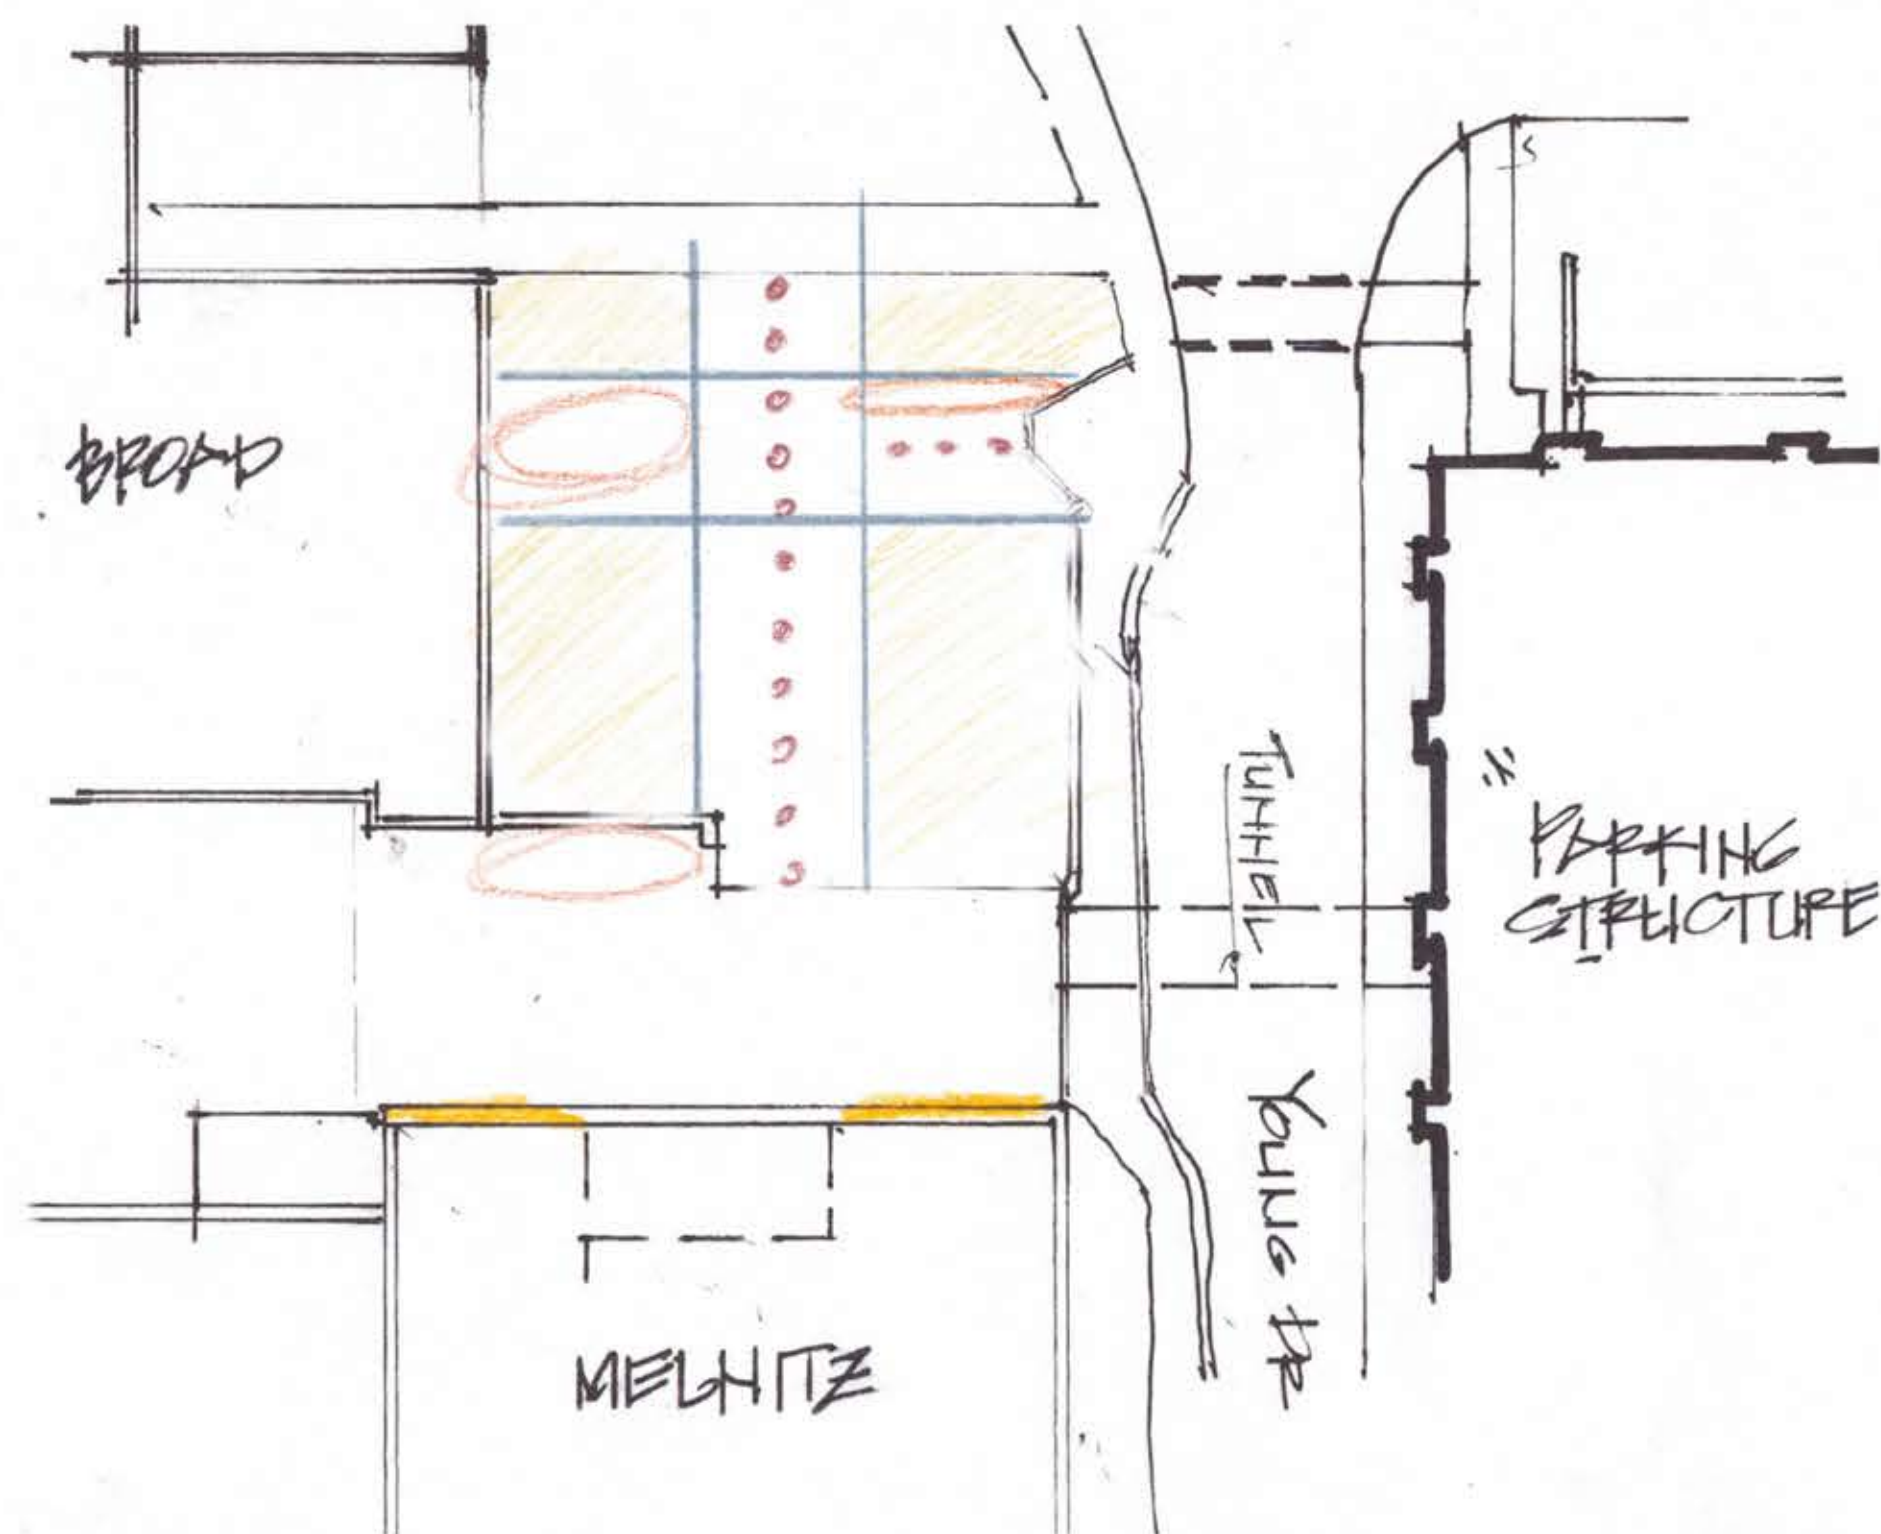
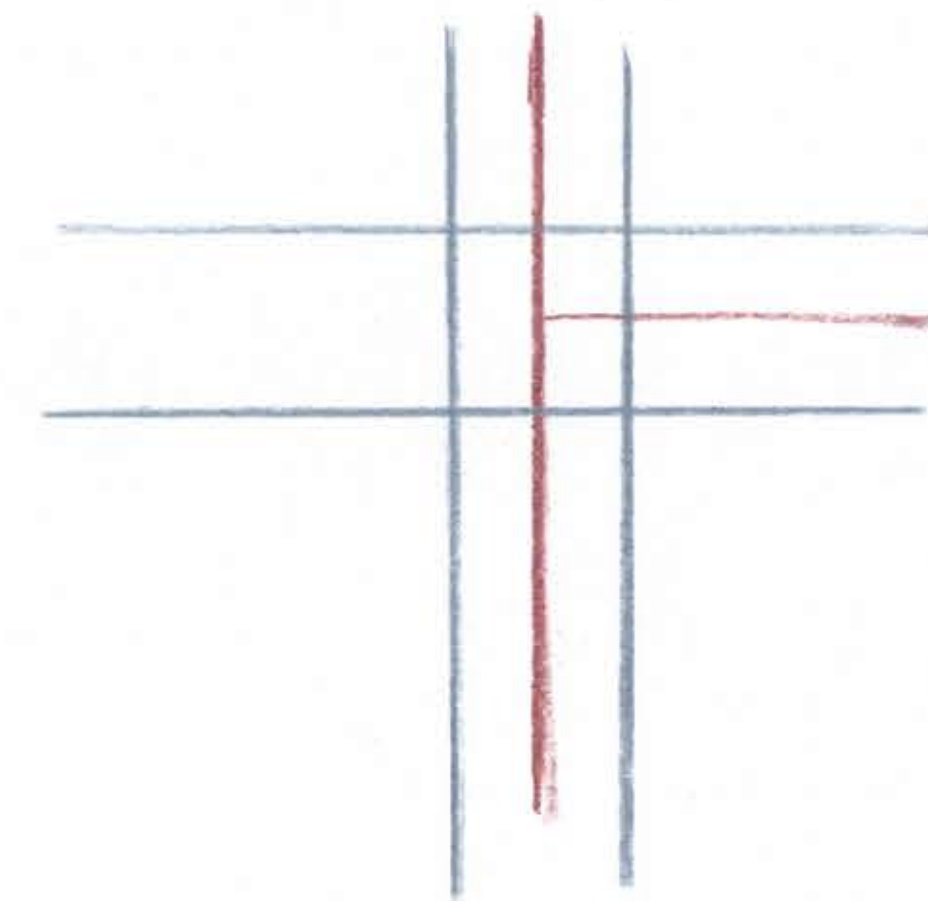
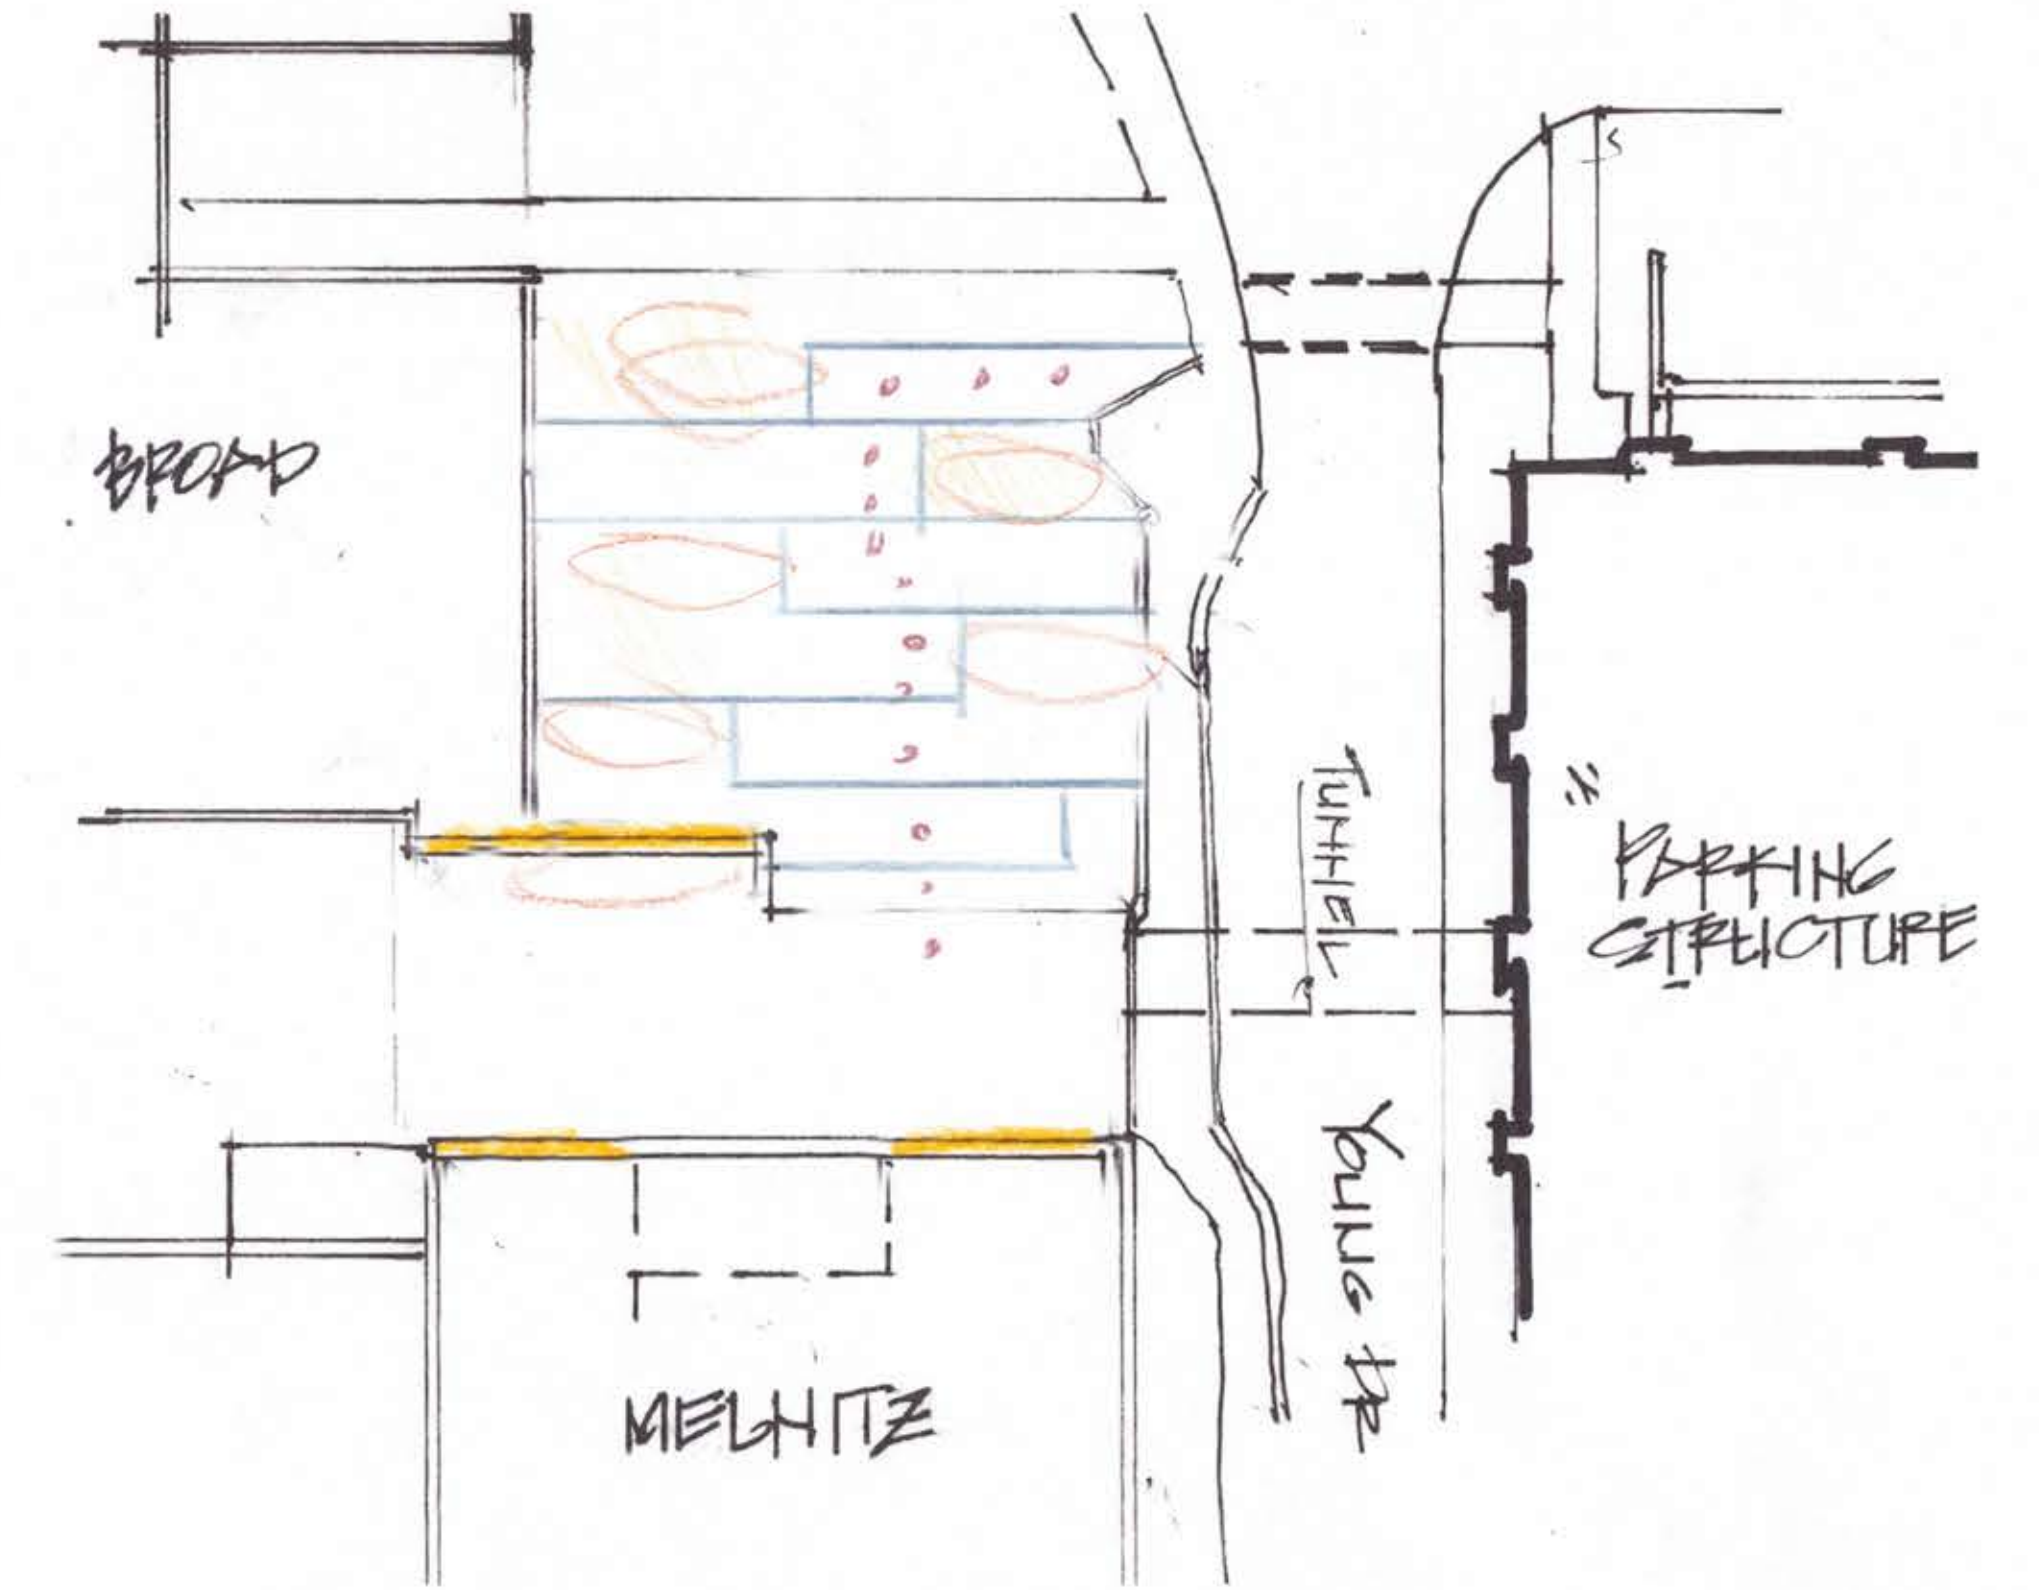
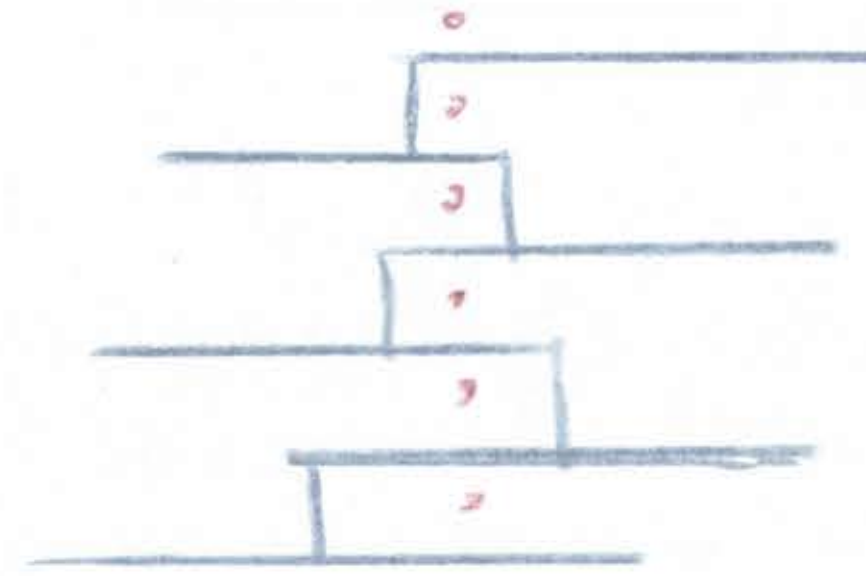



SITE ANALYSIS

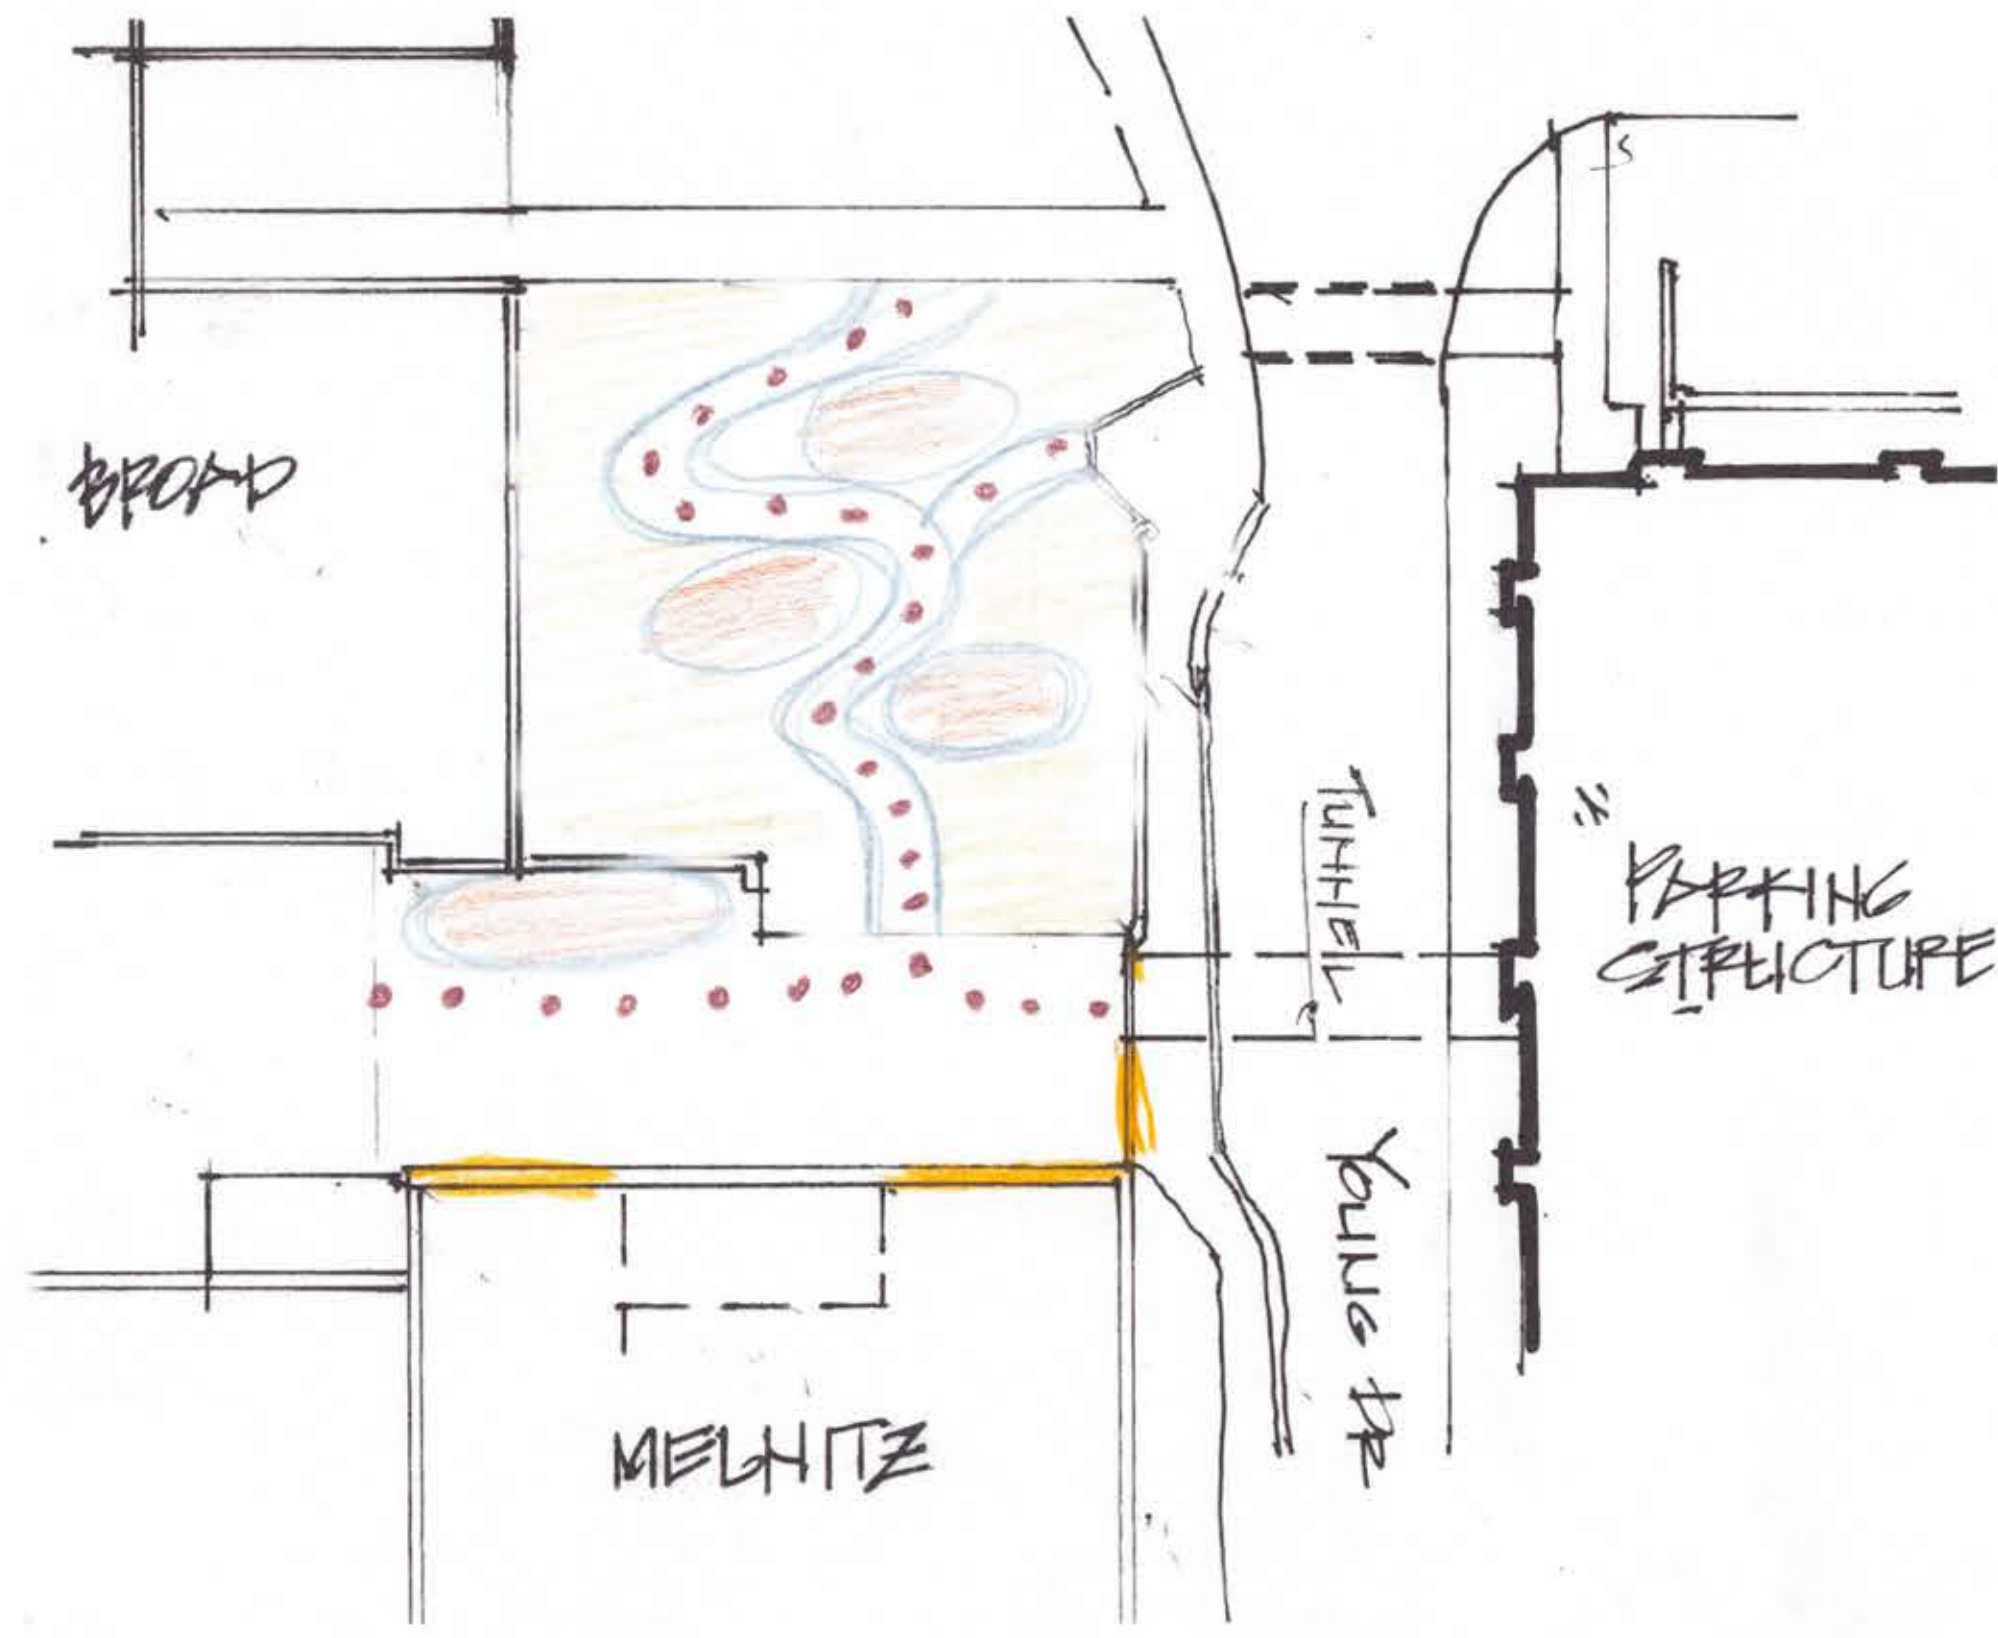




THREE CONCEPTS

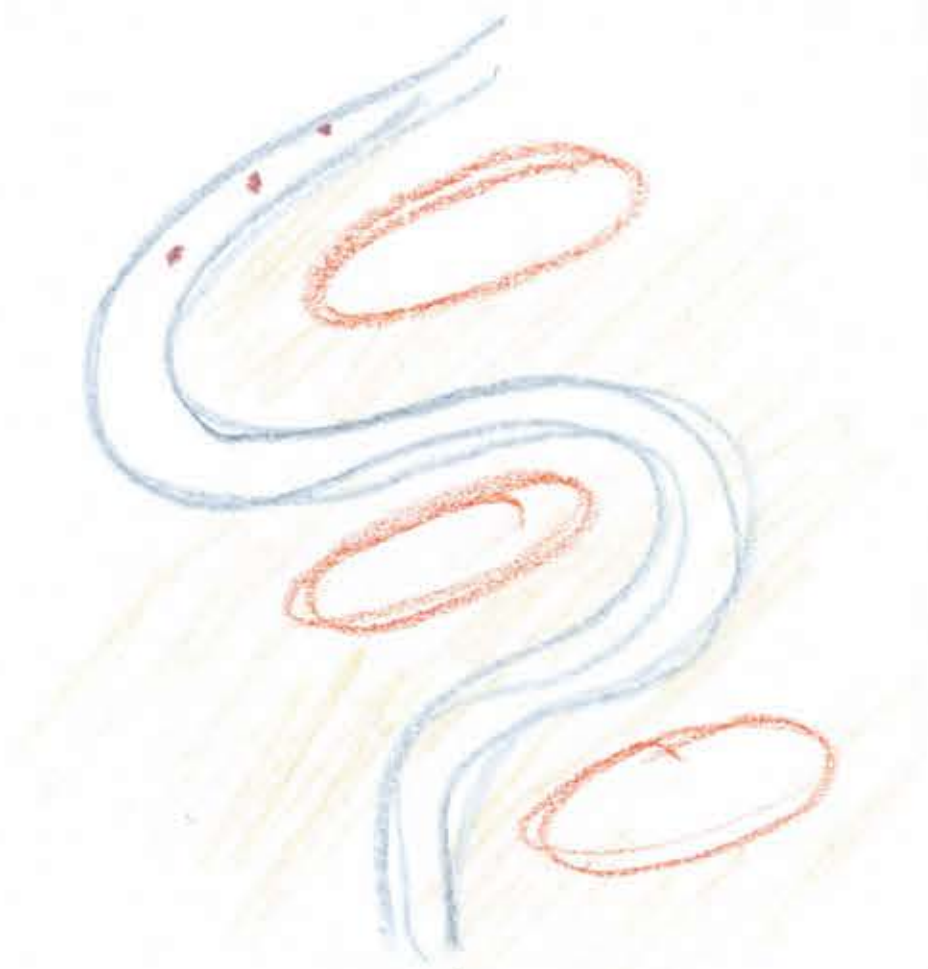

SITE PLAN

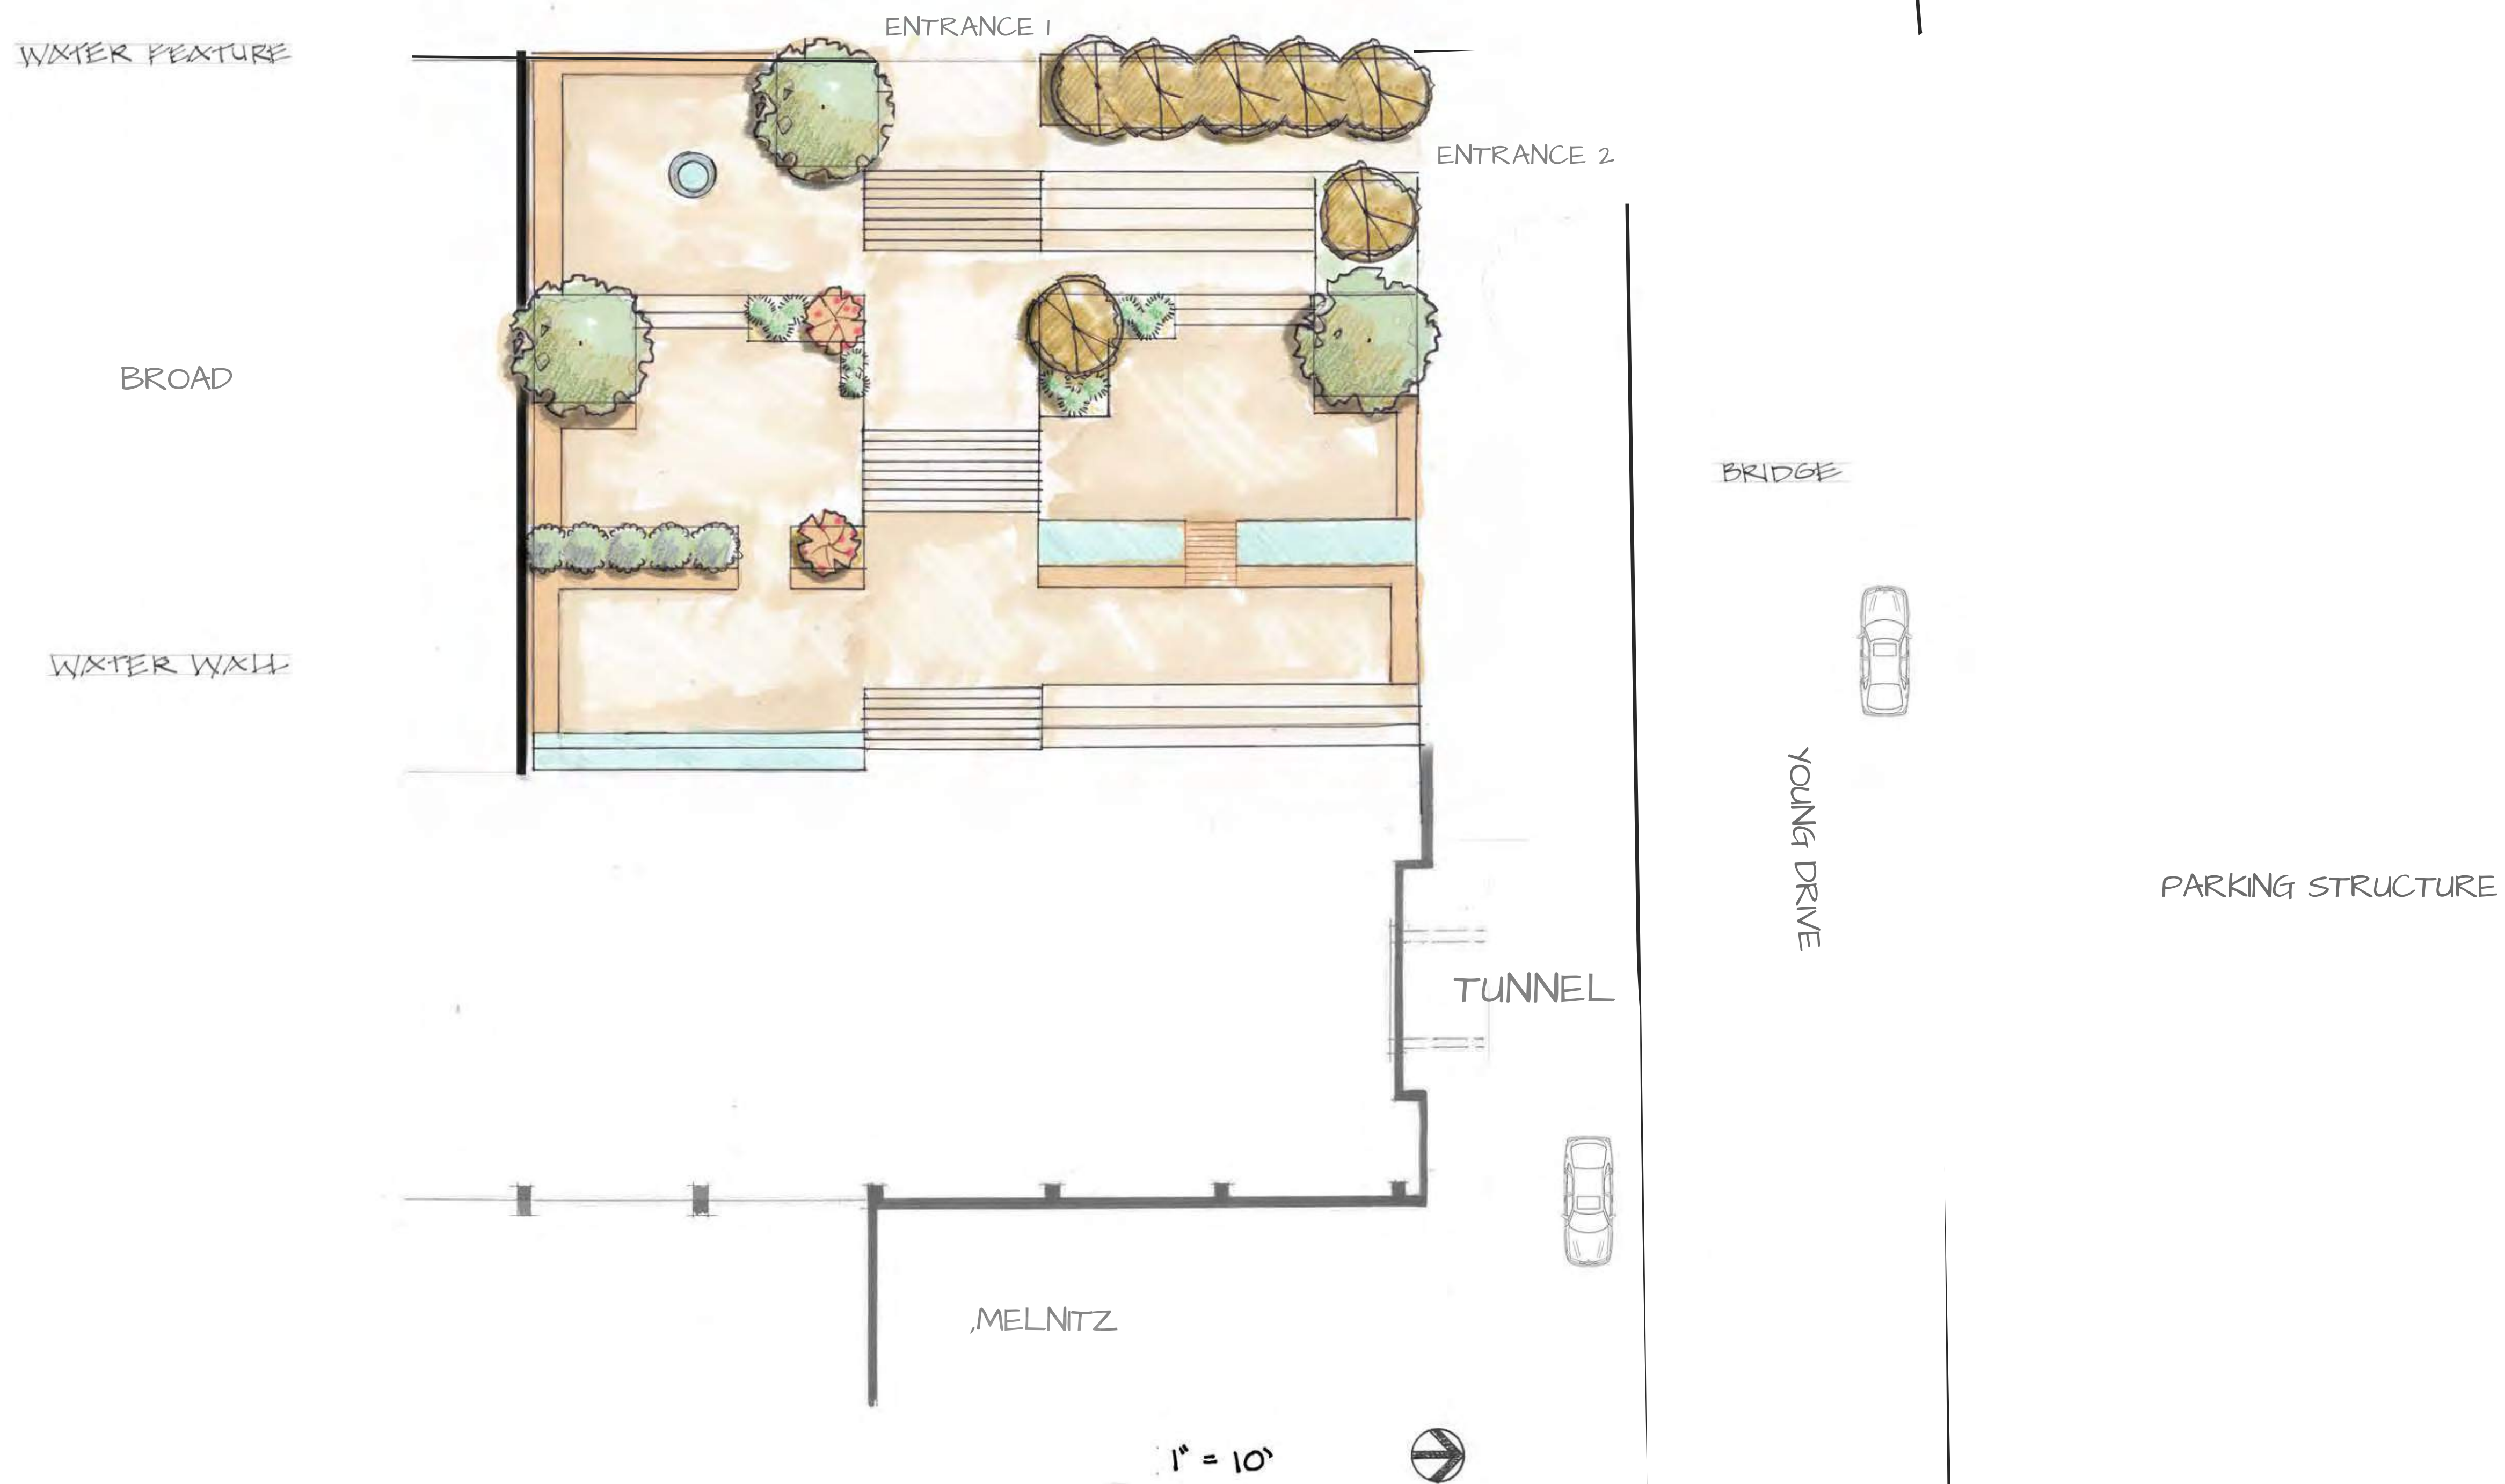


SECTION/ELEVATIONS

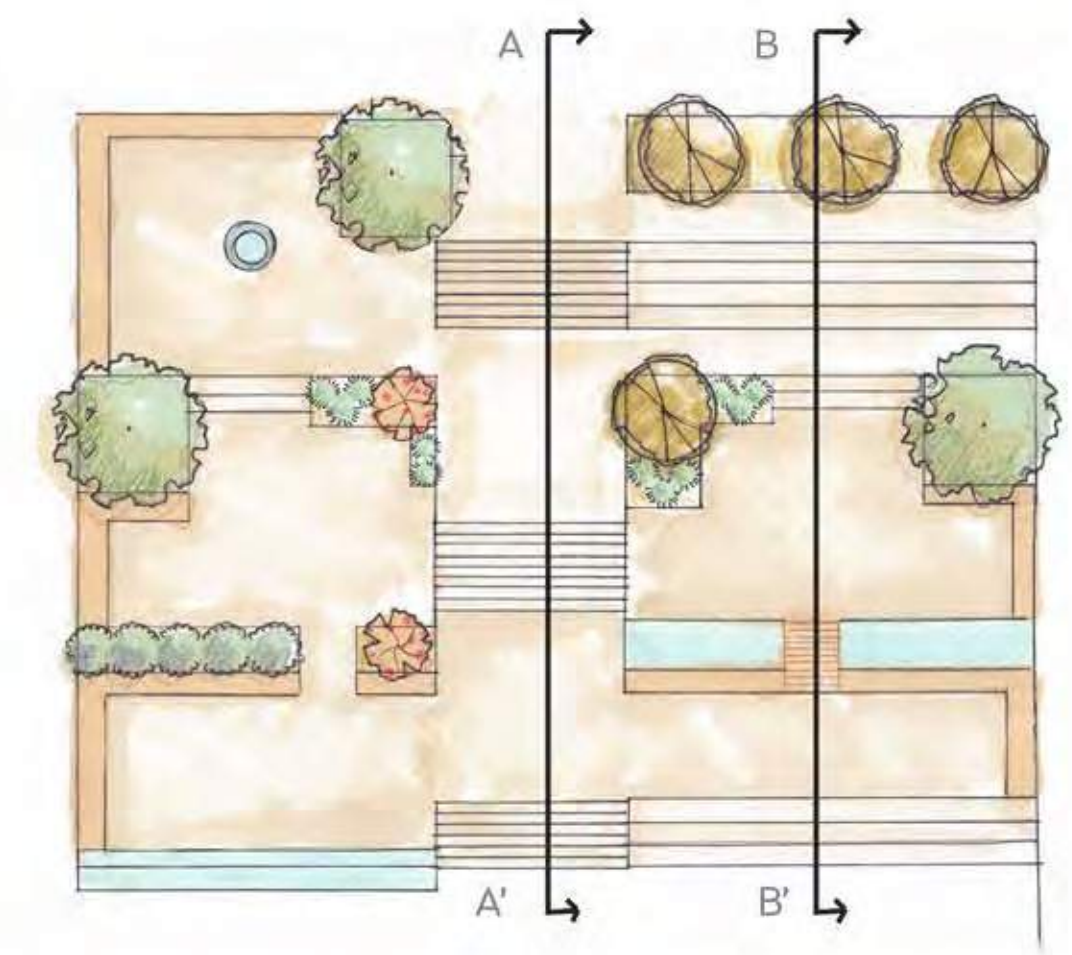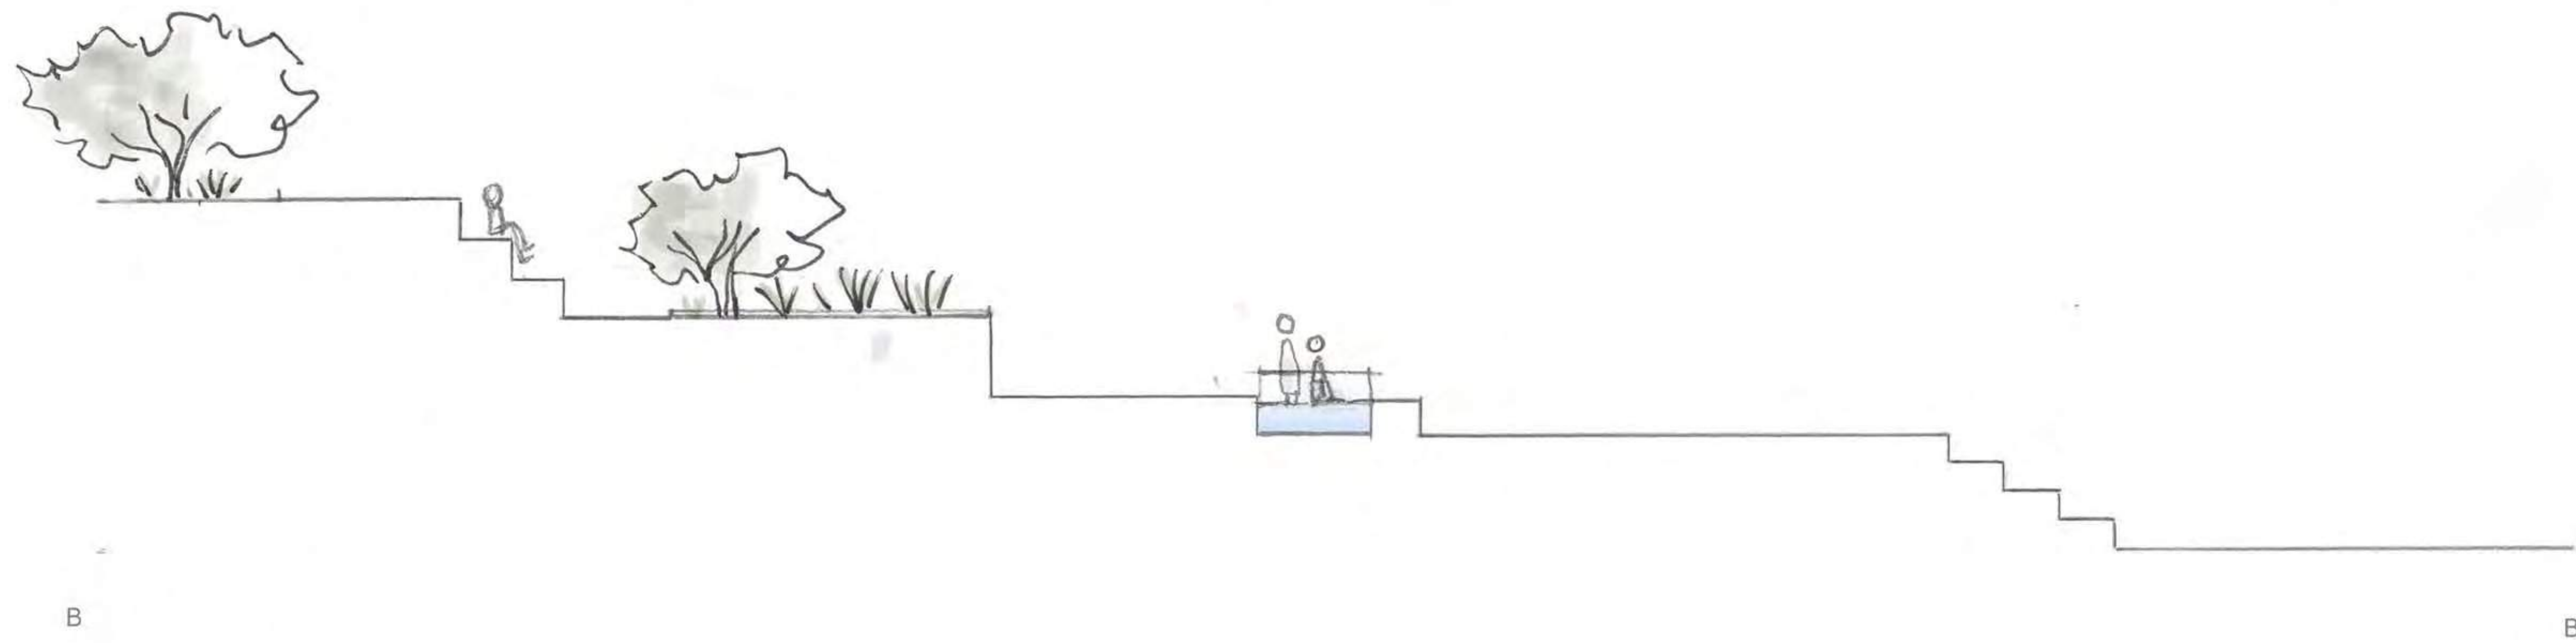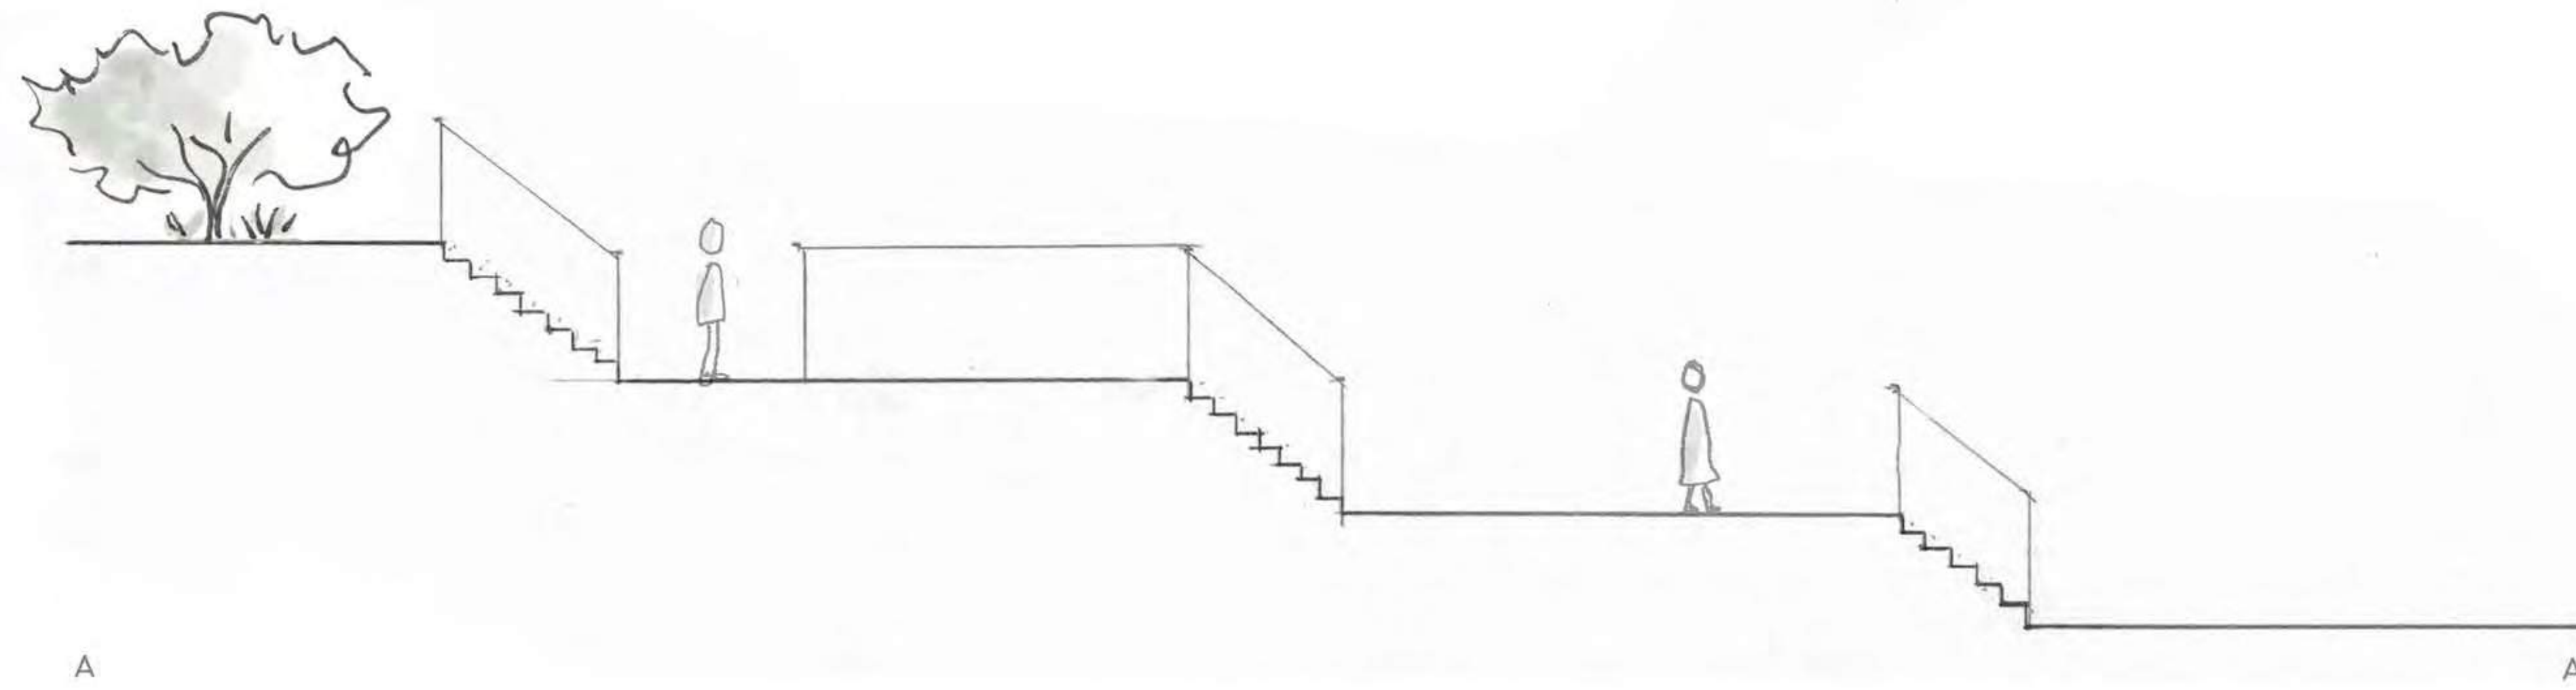

KEY MAP

SCALE 1/2" = 1'-0"

PERSPECTIVES

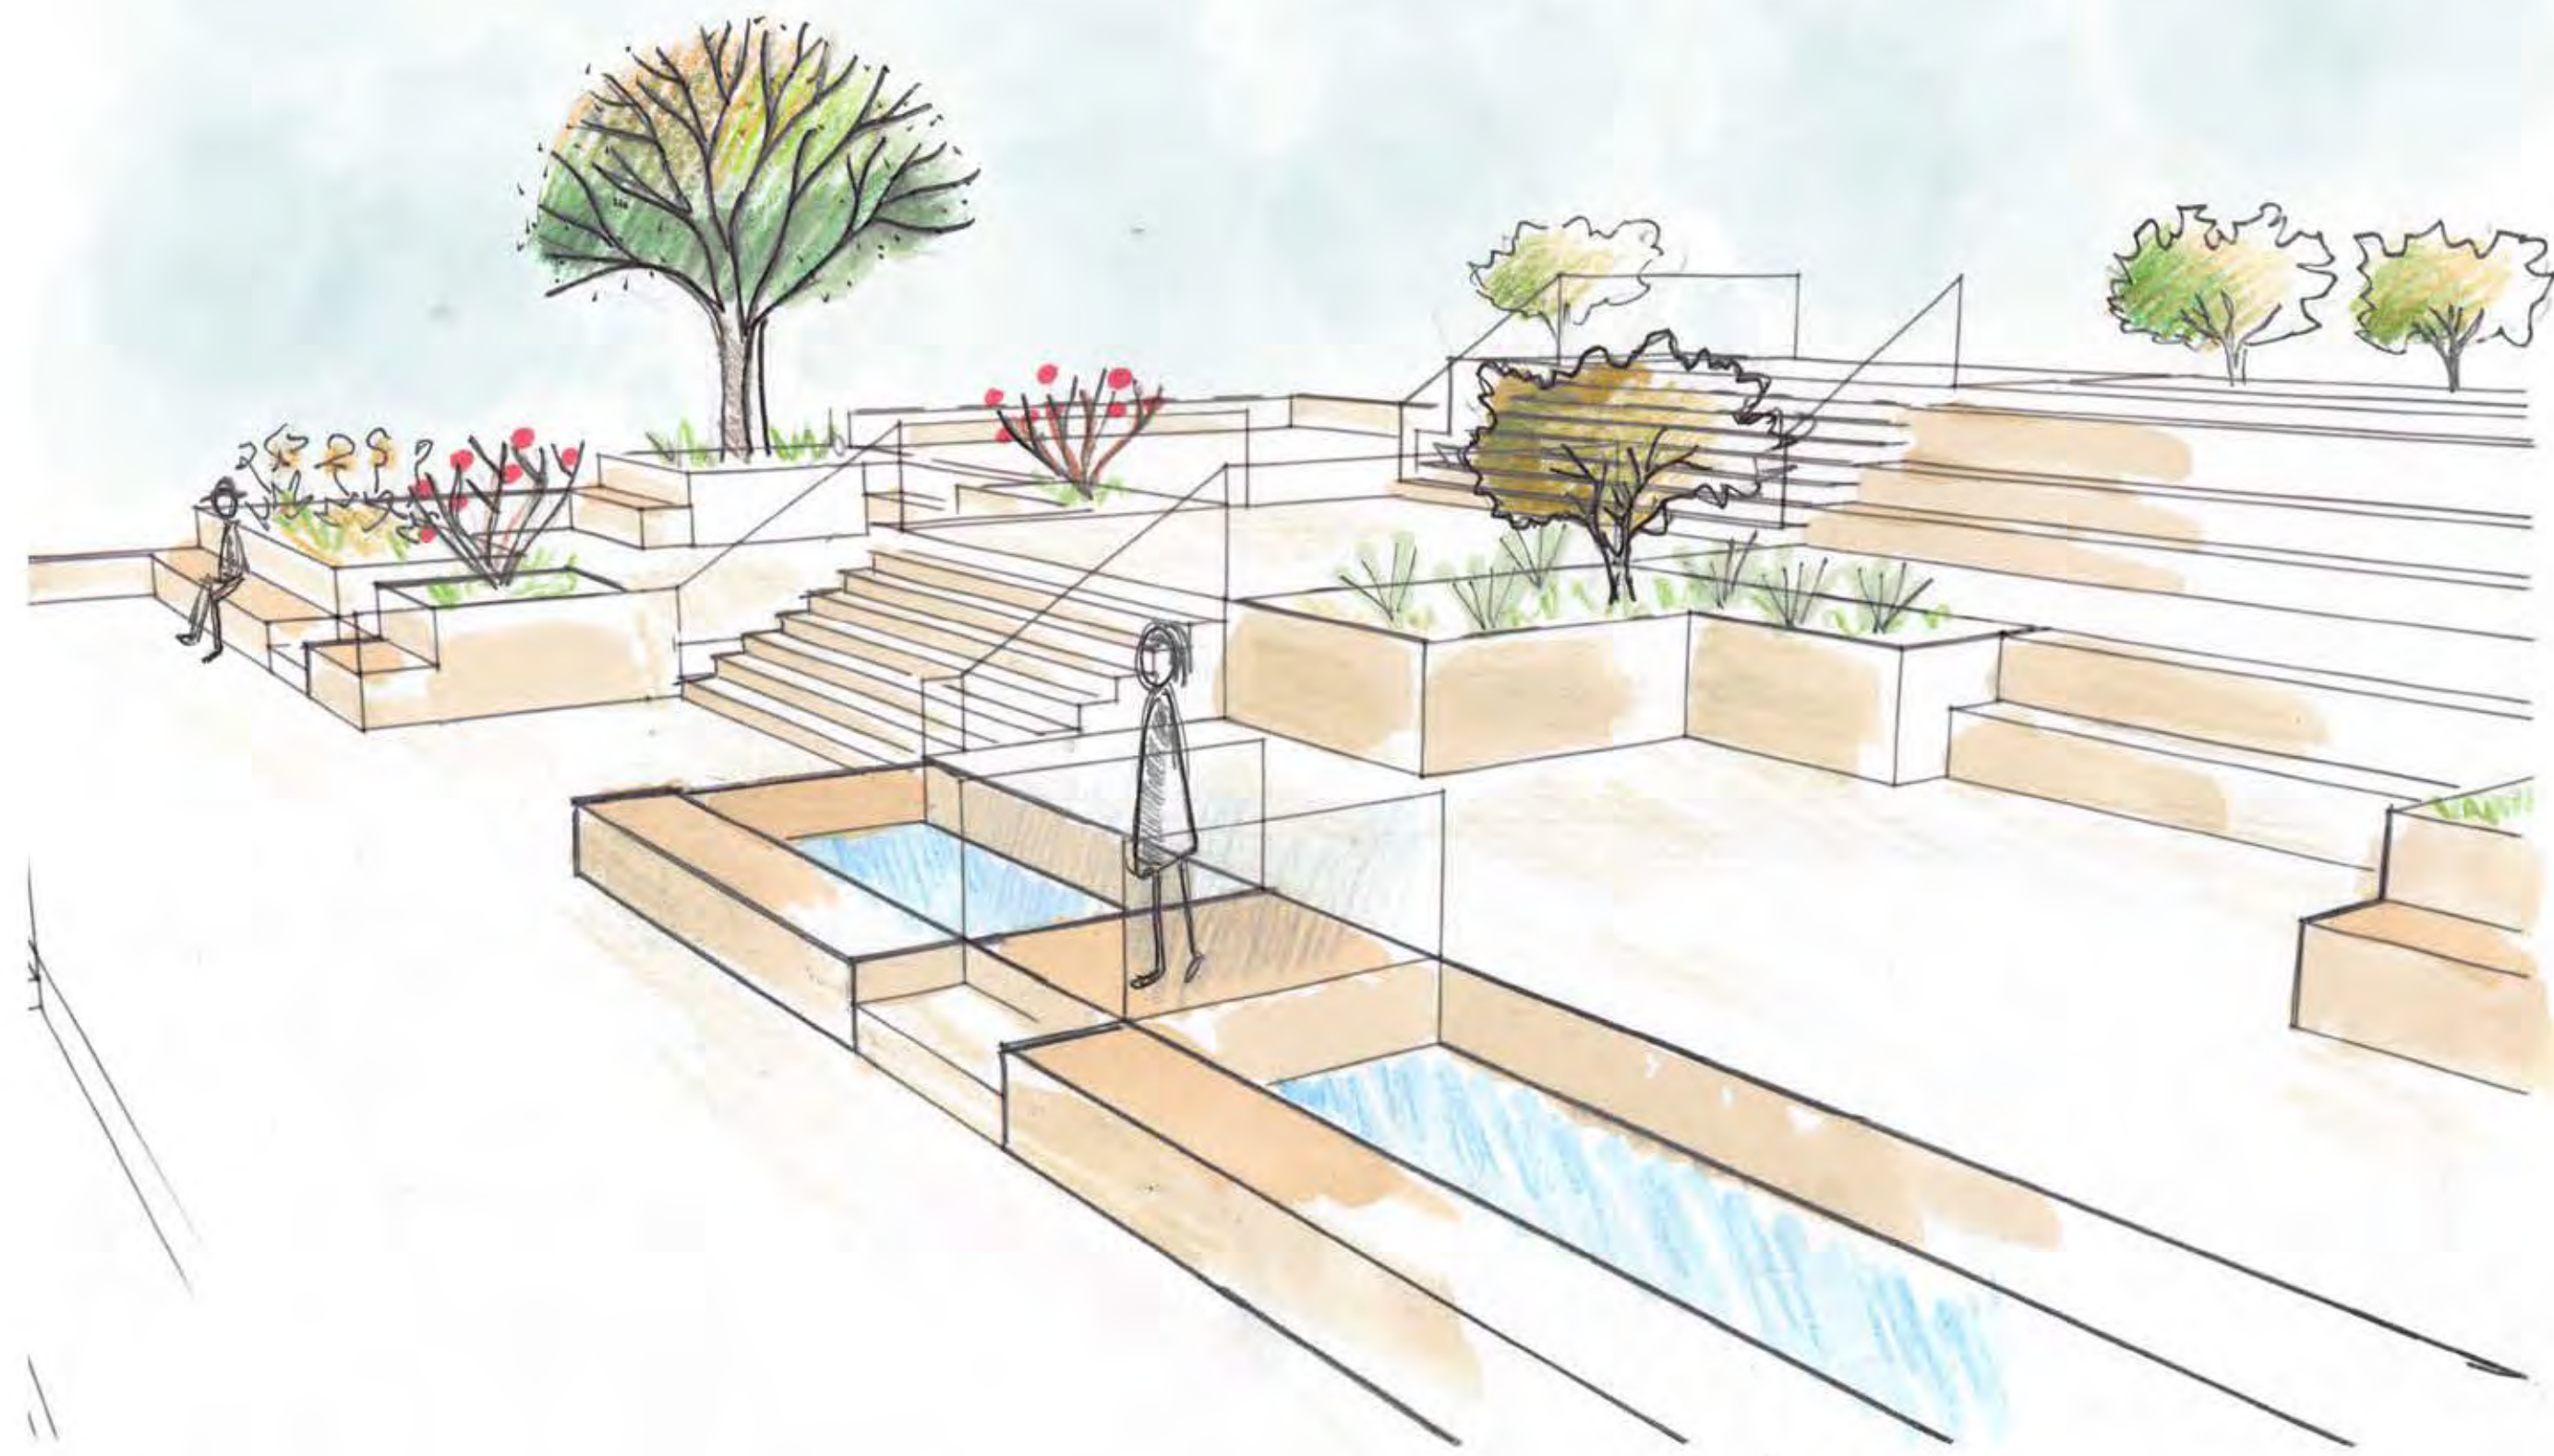

P
1



P
2