


Melnitz Stairs

LDZ SPRING 2021
DRAWN BY: KYLE MASSIE

Site Analysis


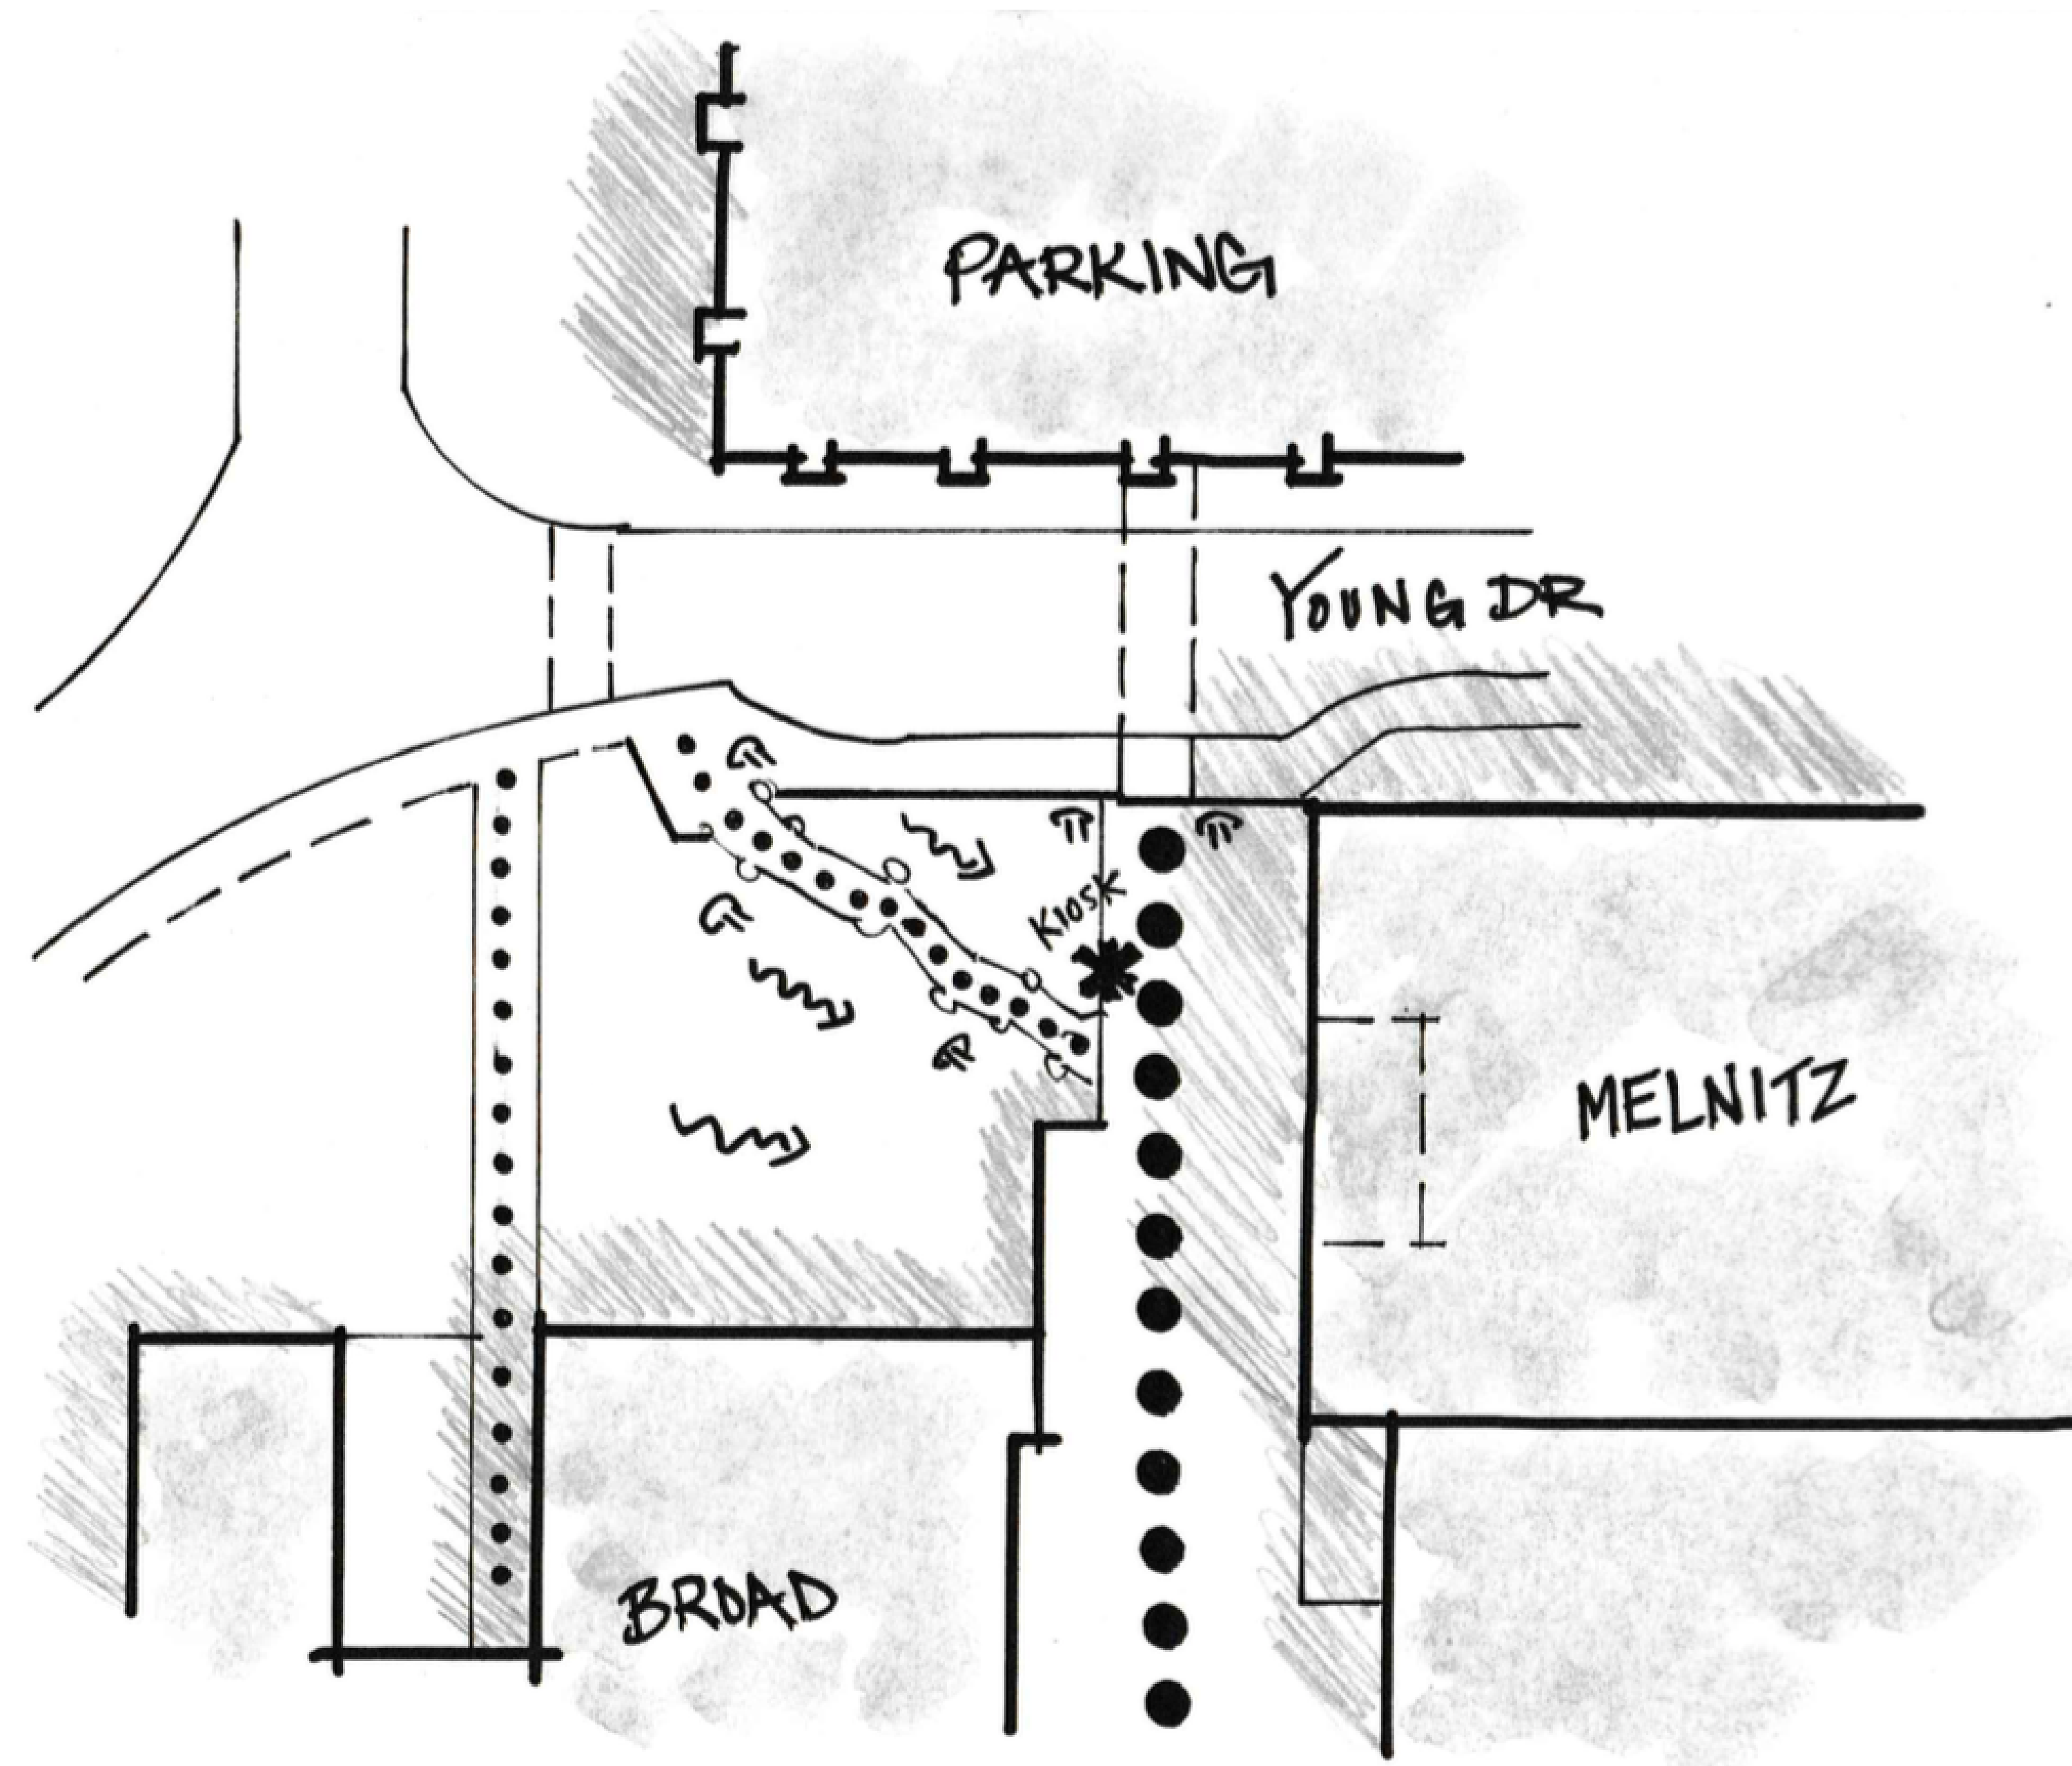


~> WATER DRAINAGE
T ELECTRICITY


LDZ SPRING 2021
DRAWN BY: KYLE MASSIE

Design Solutions



Concept 1

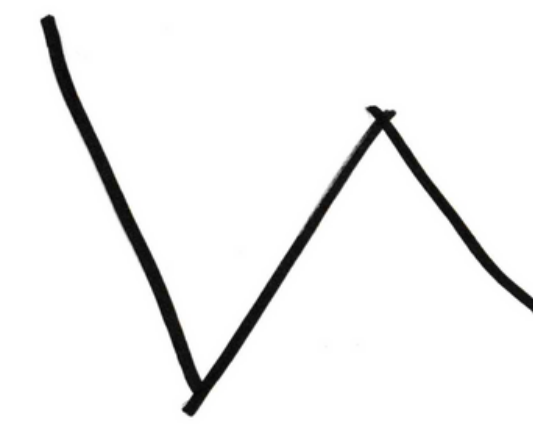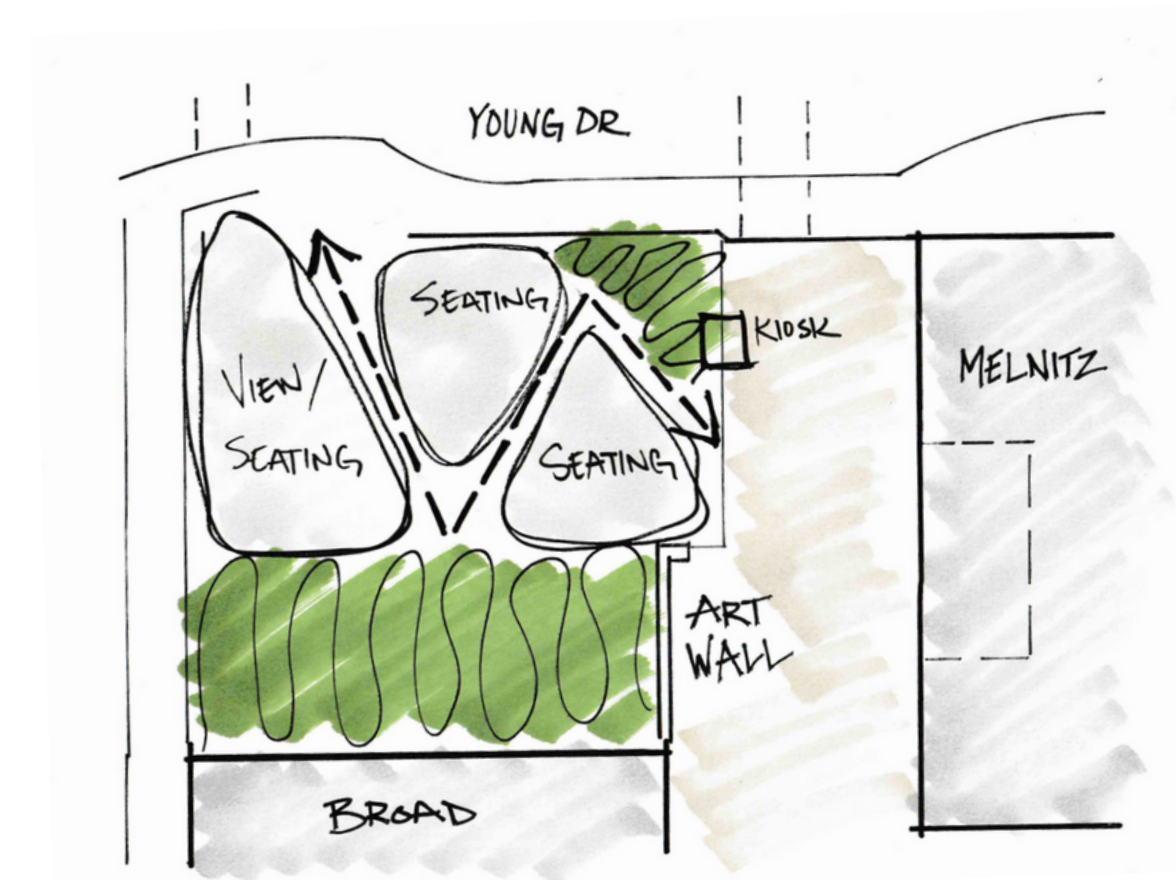



Concept 2

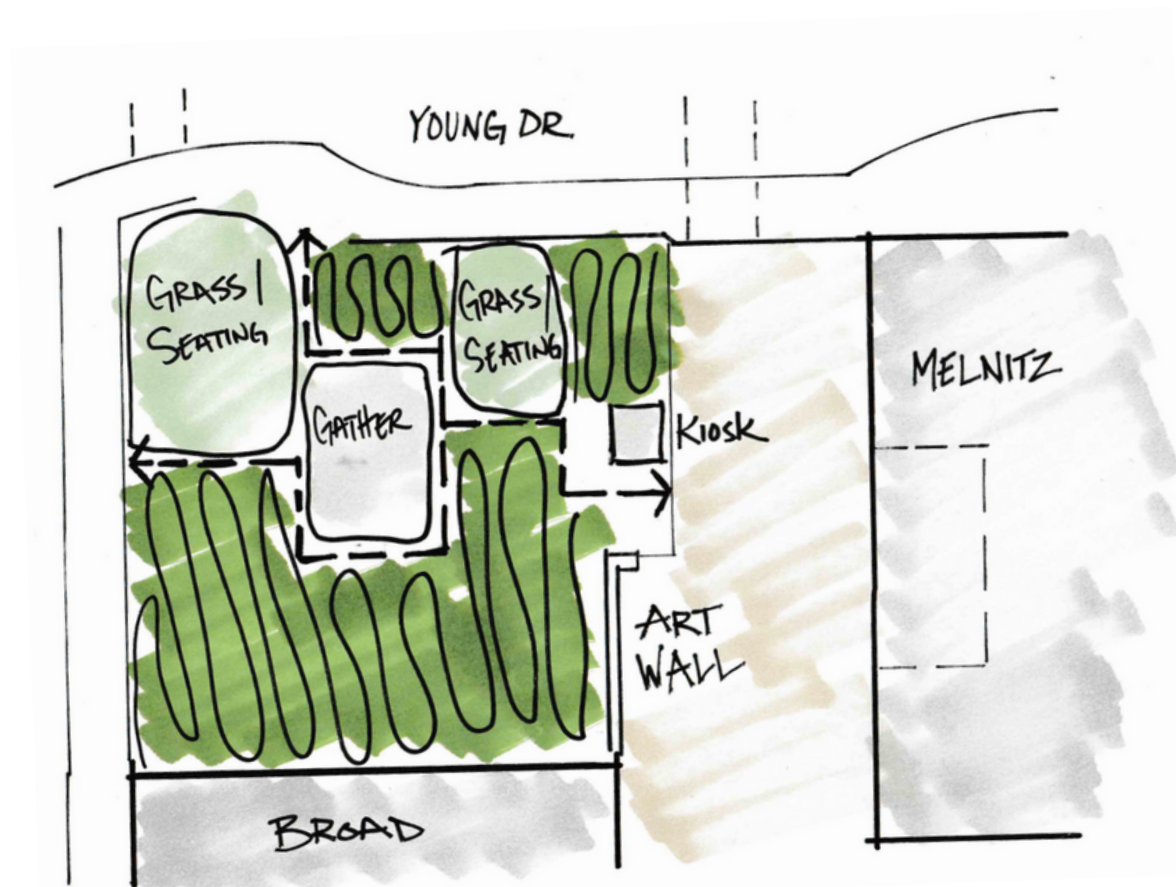


Concept 3

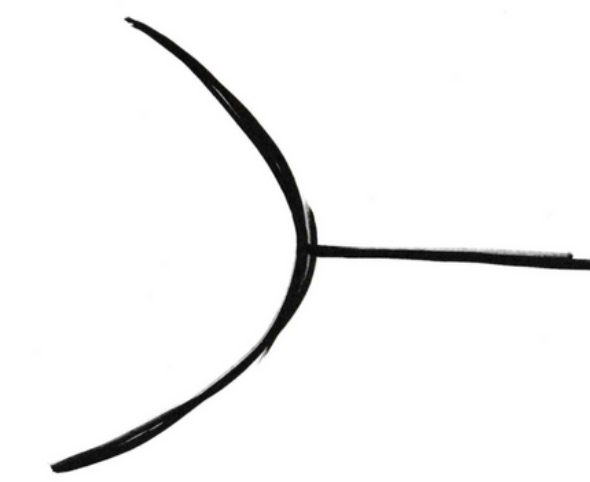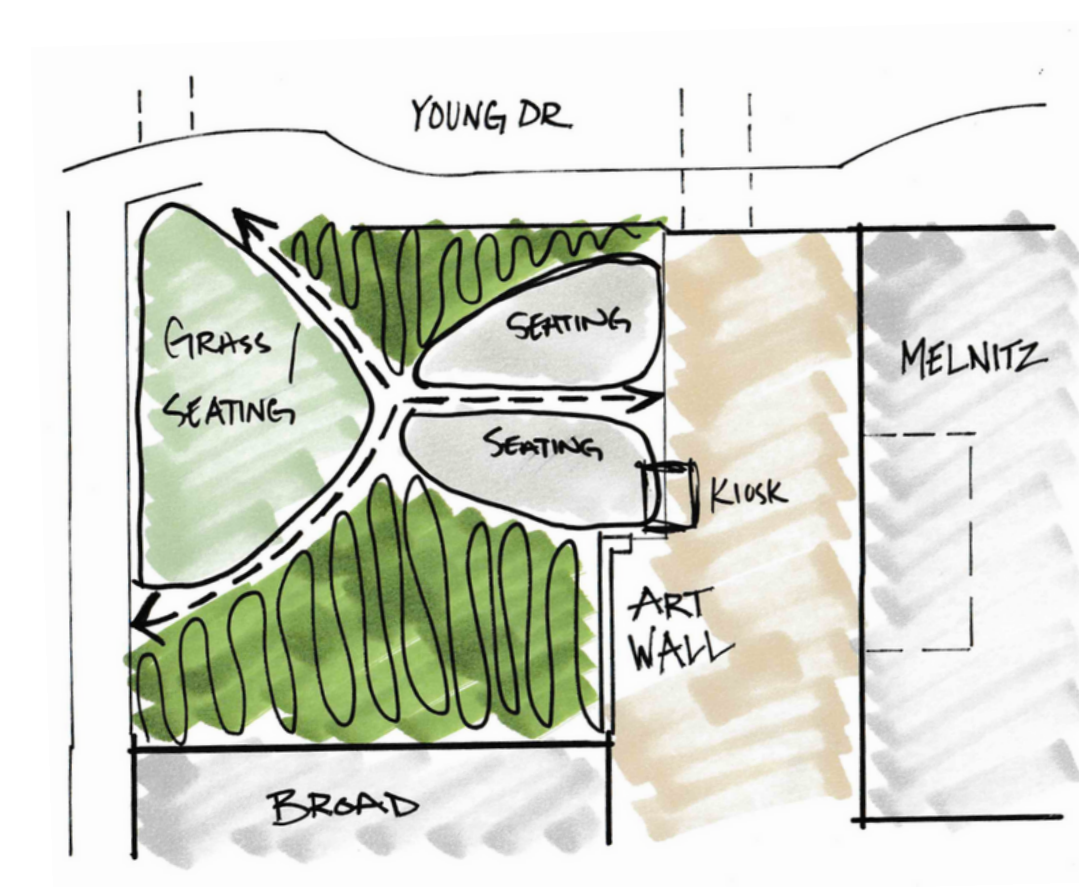

Concept Development

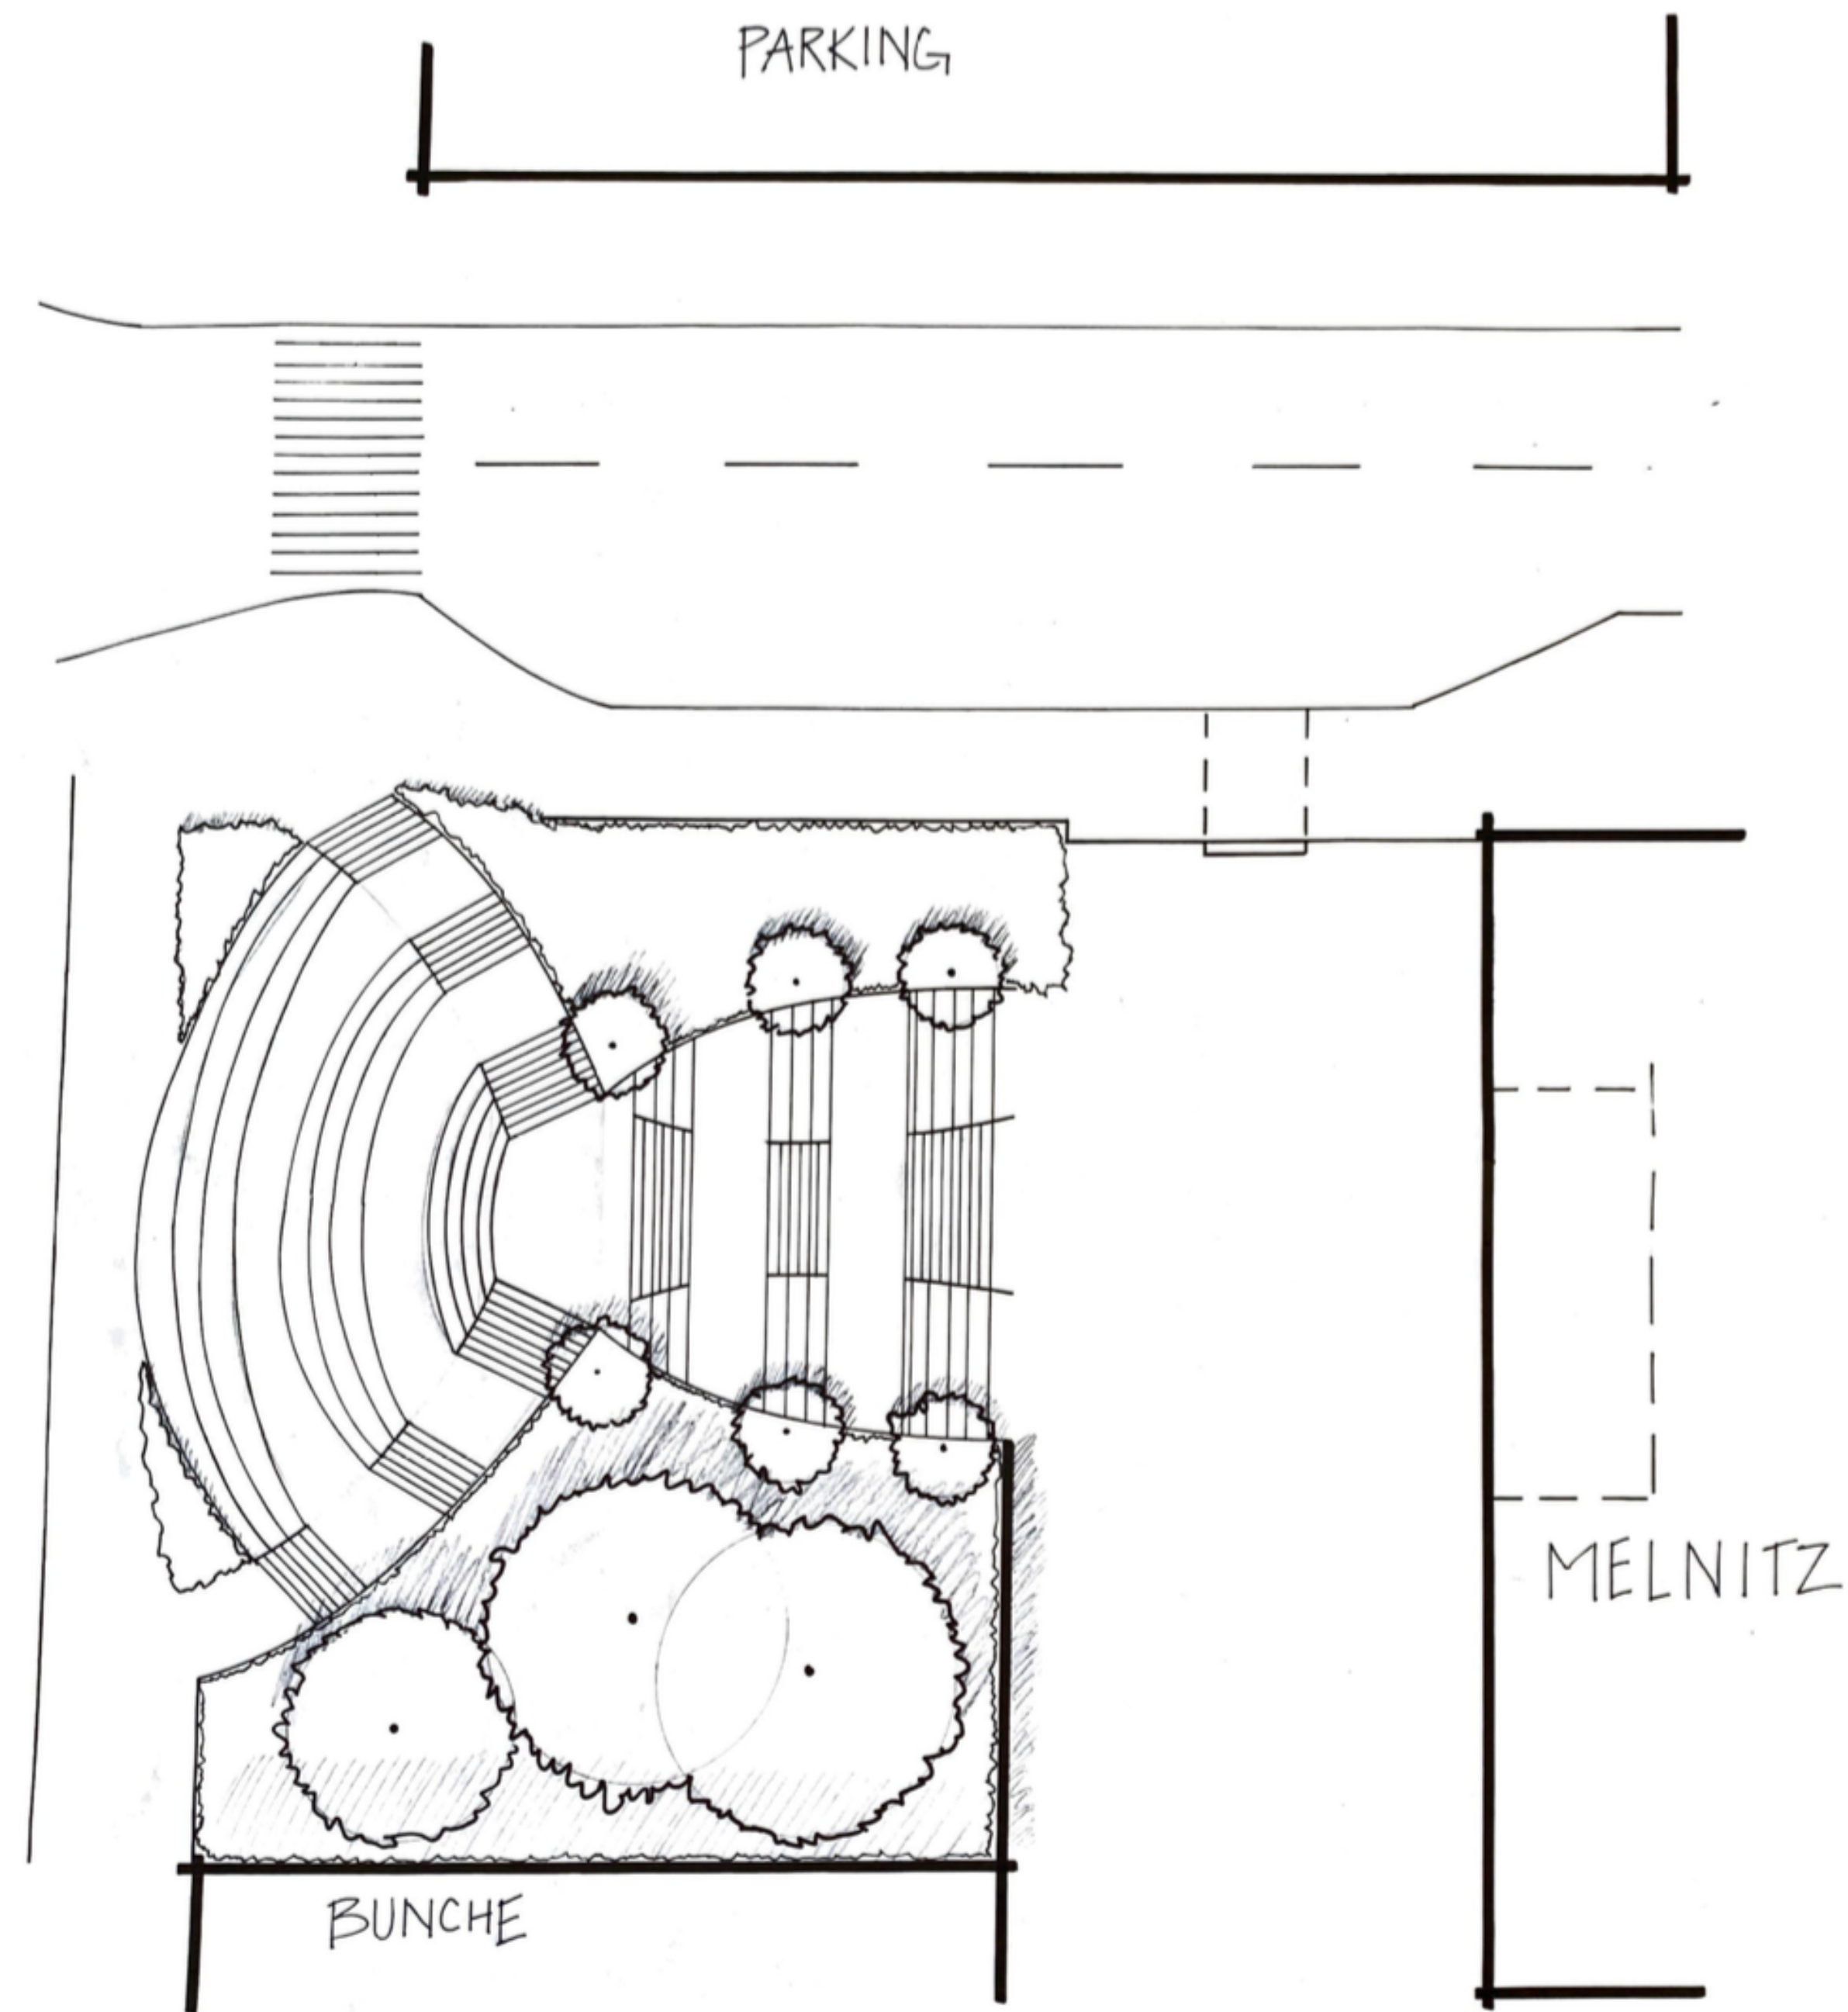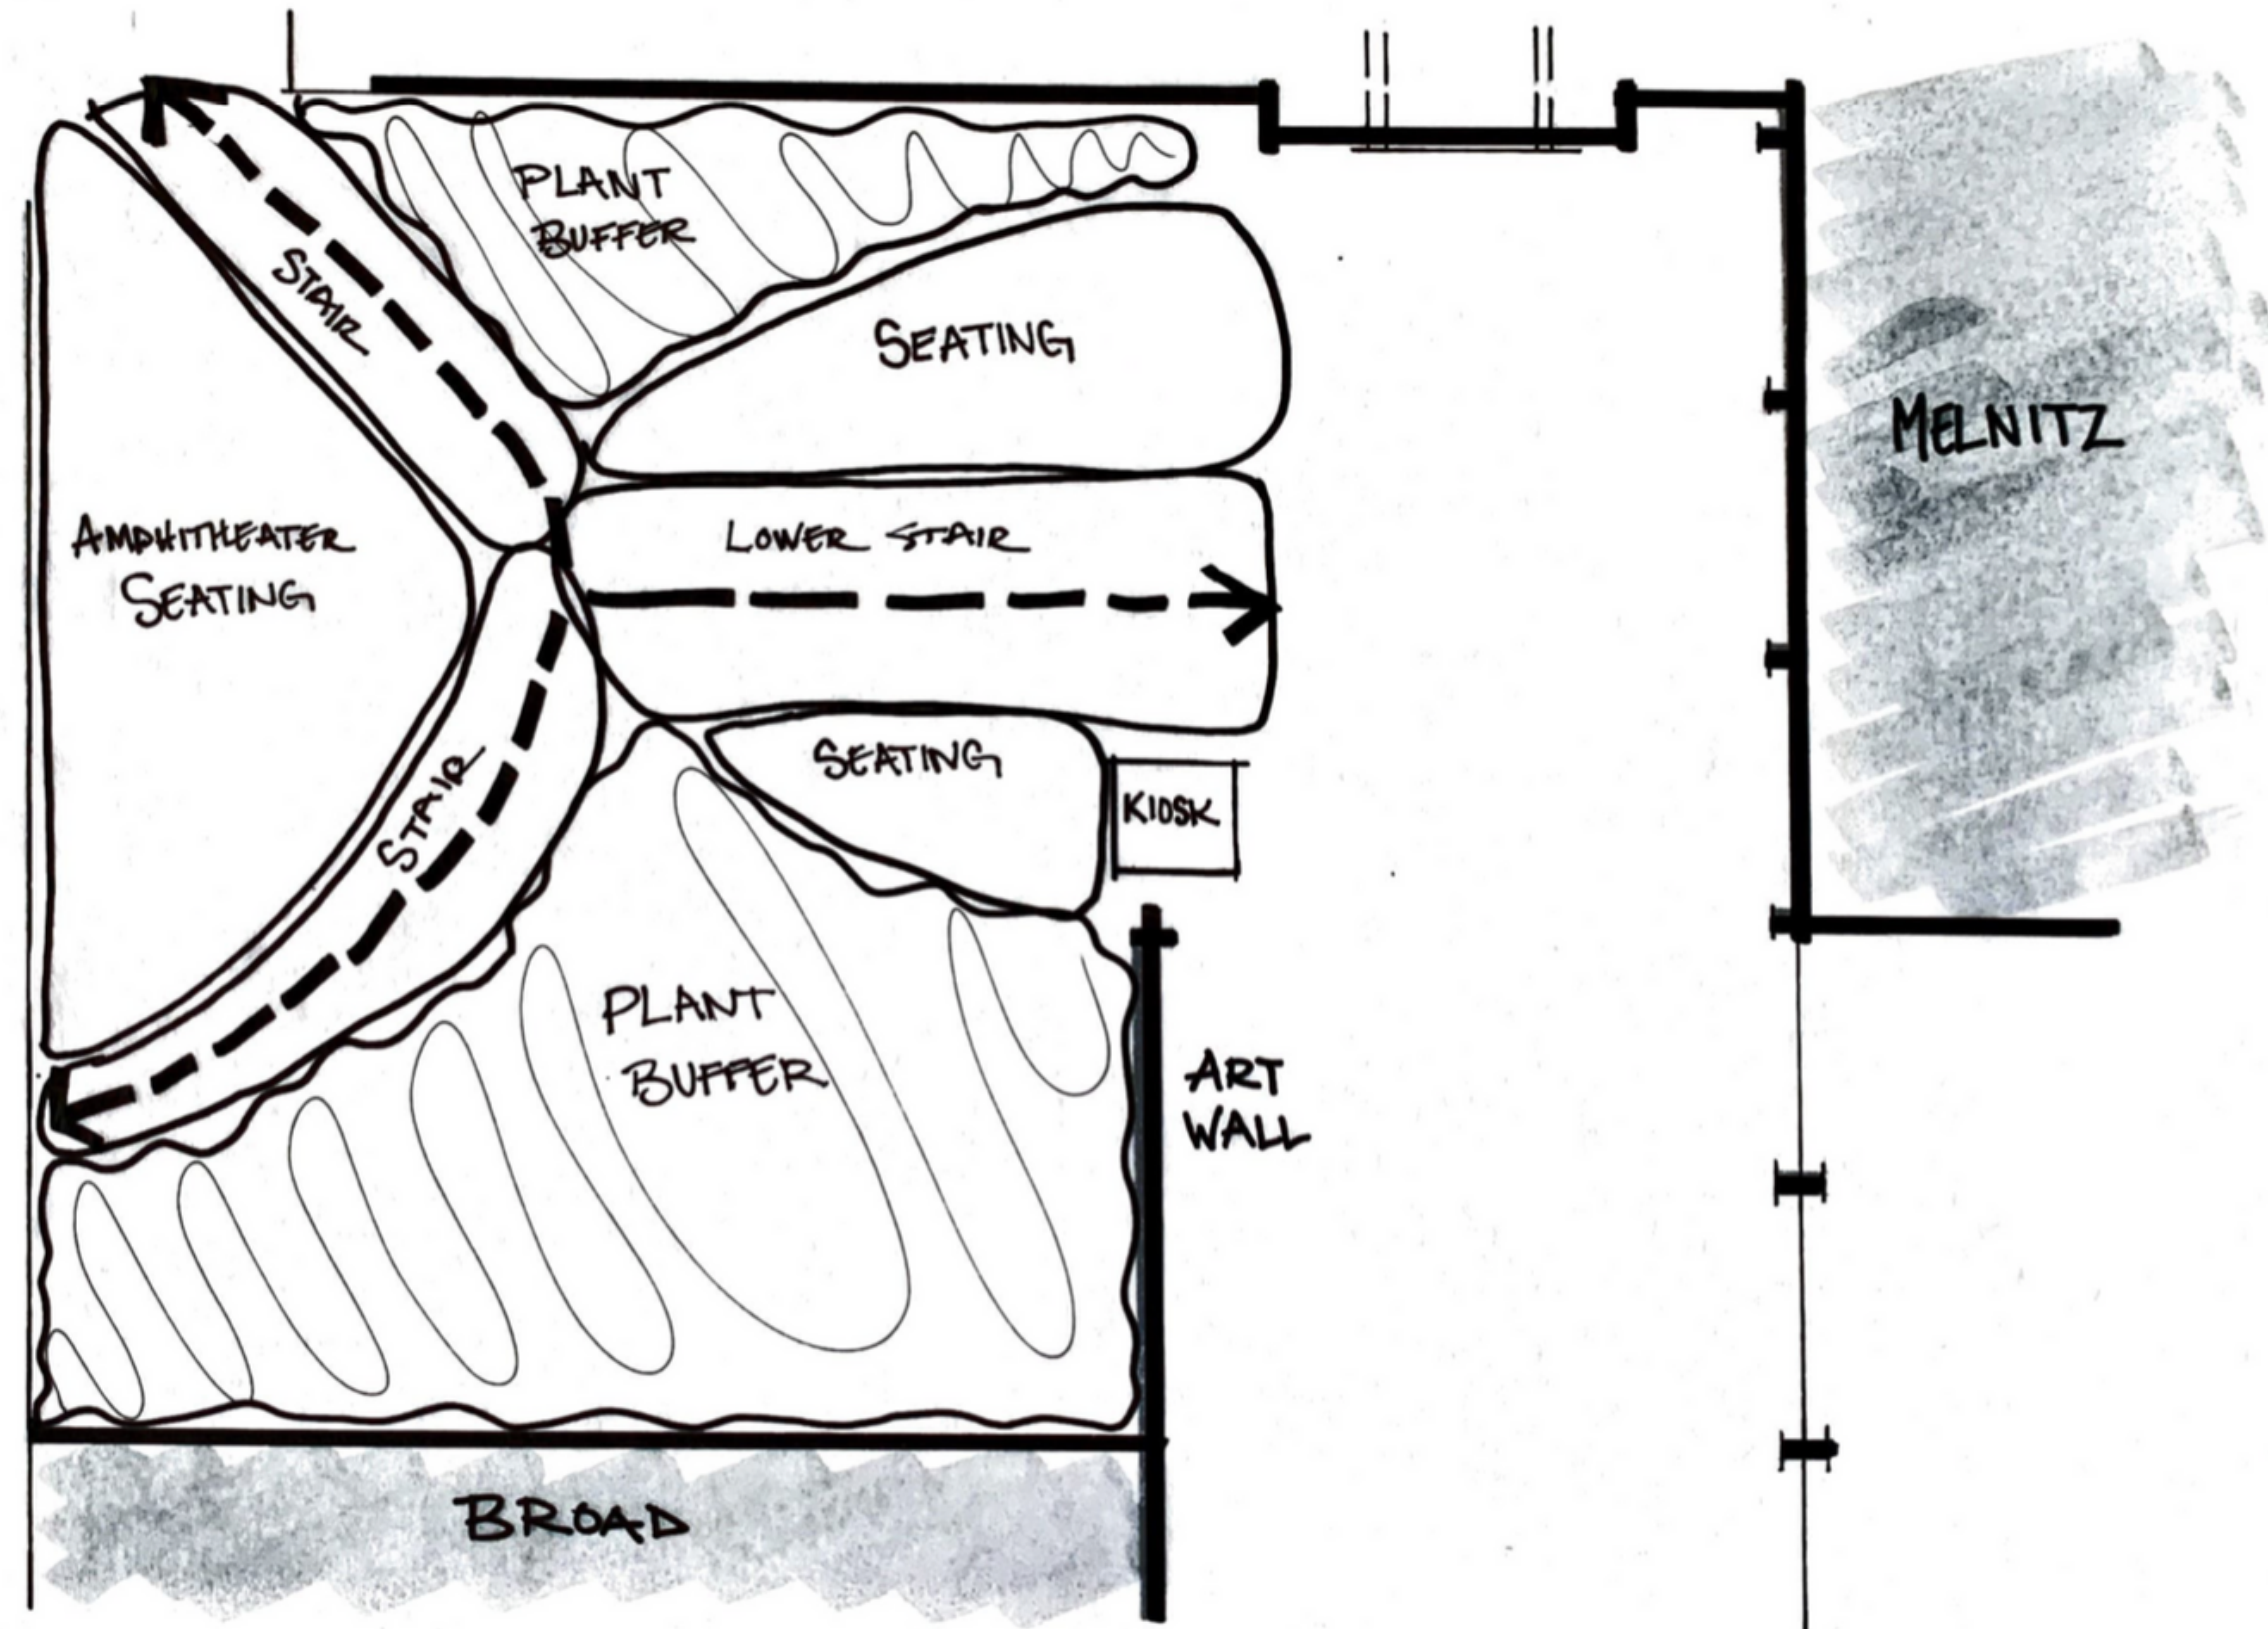


Final Site Plan

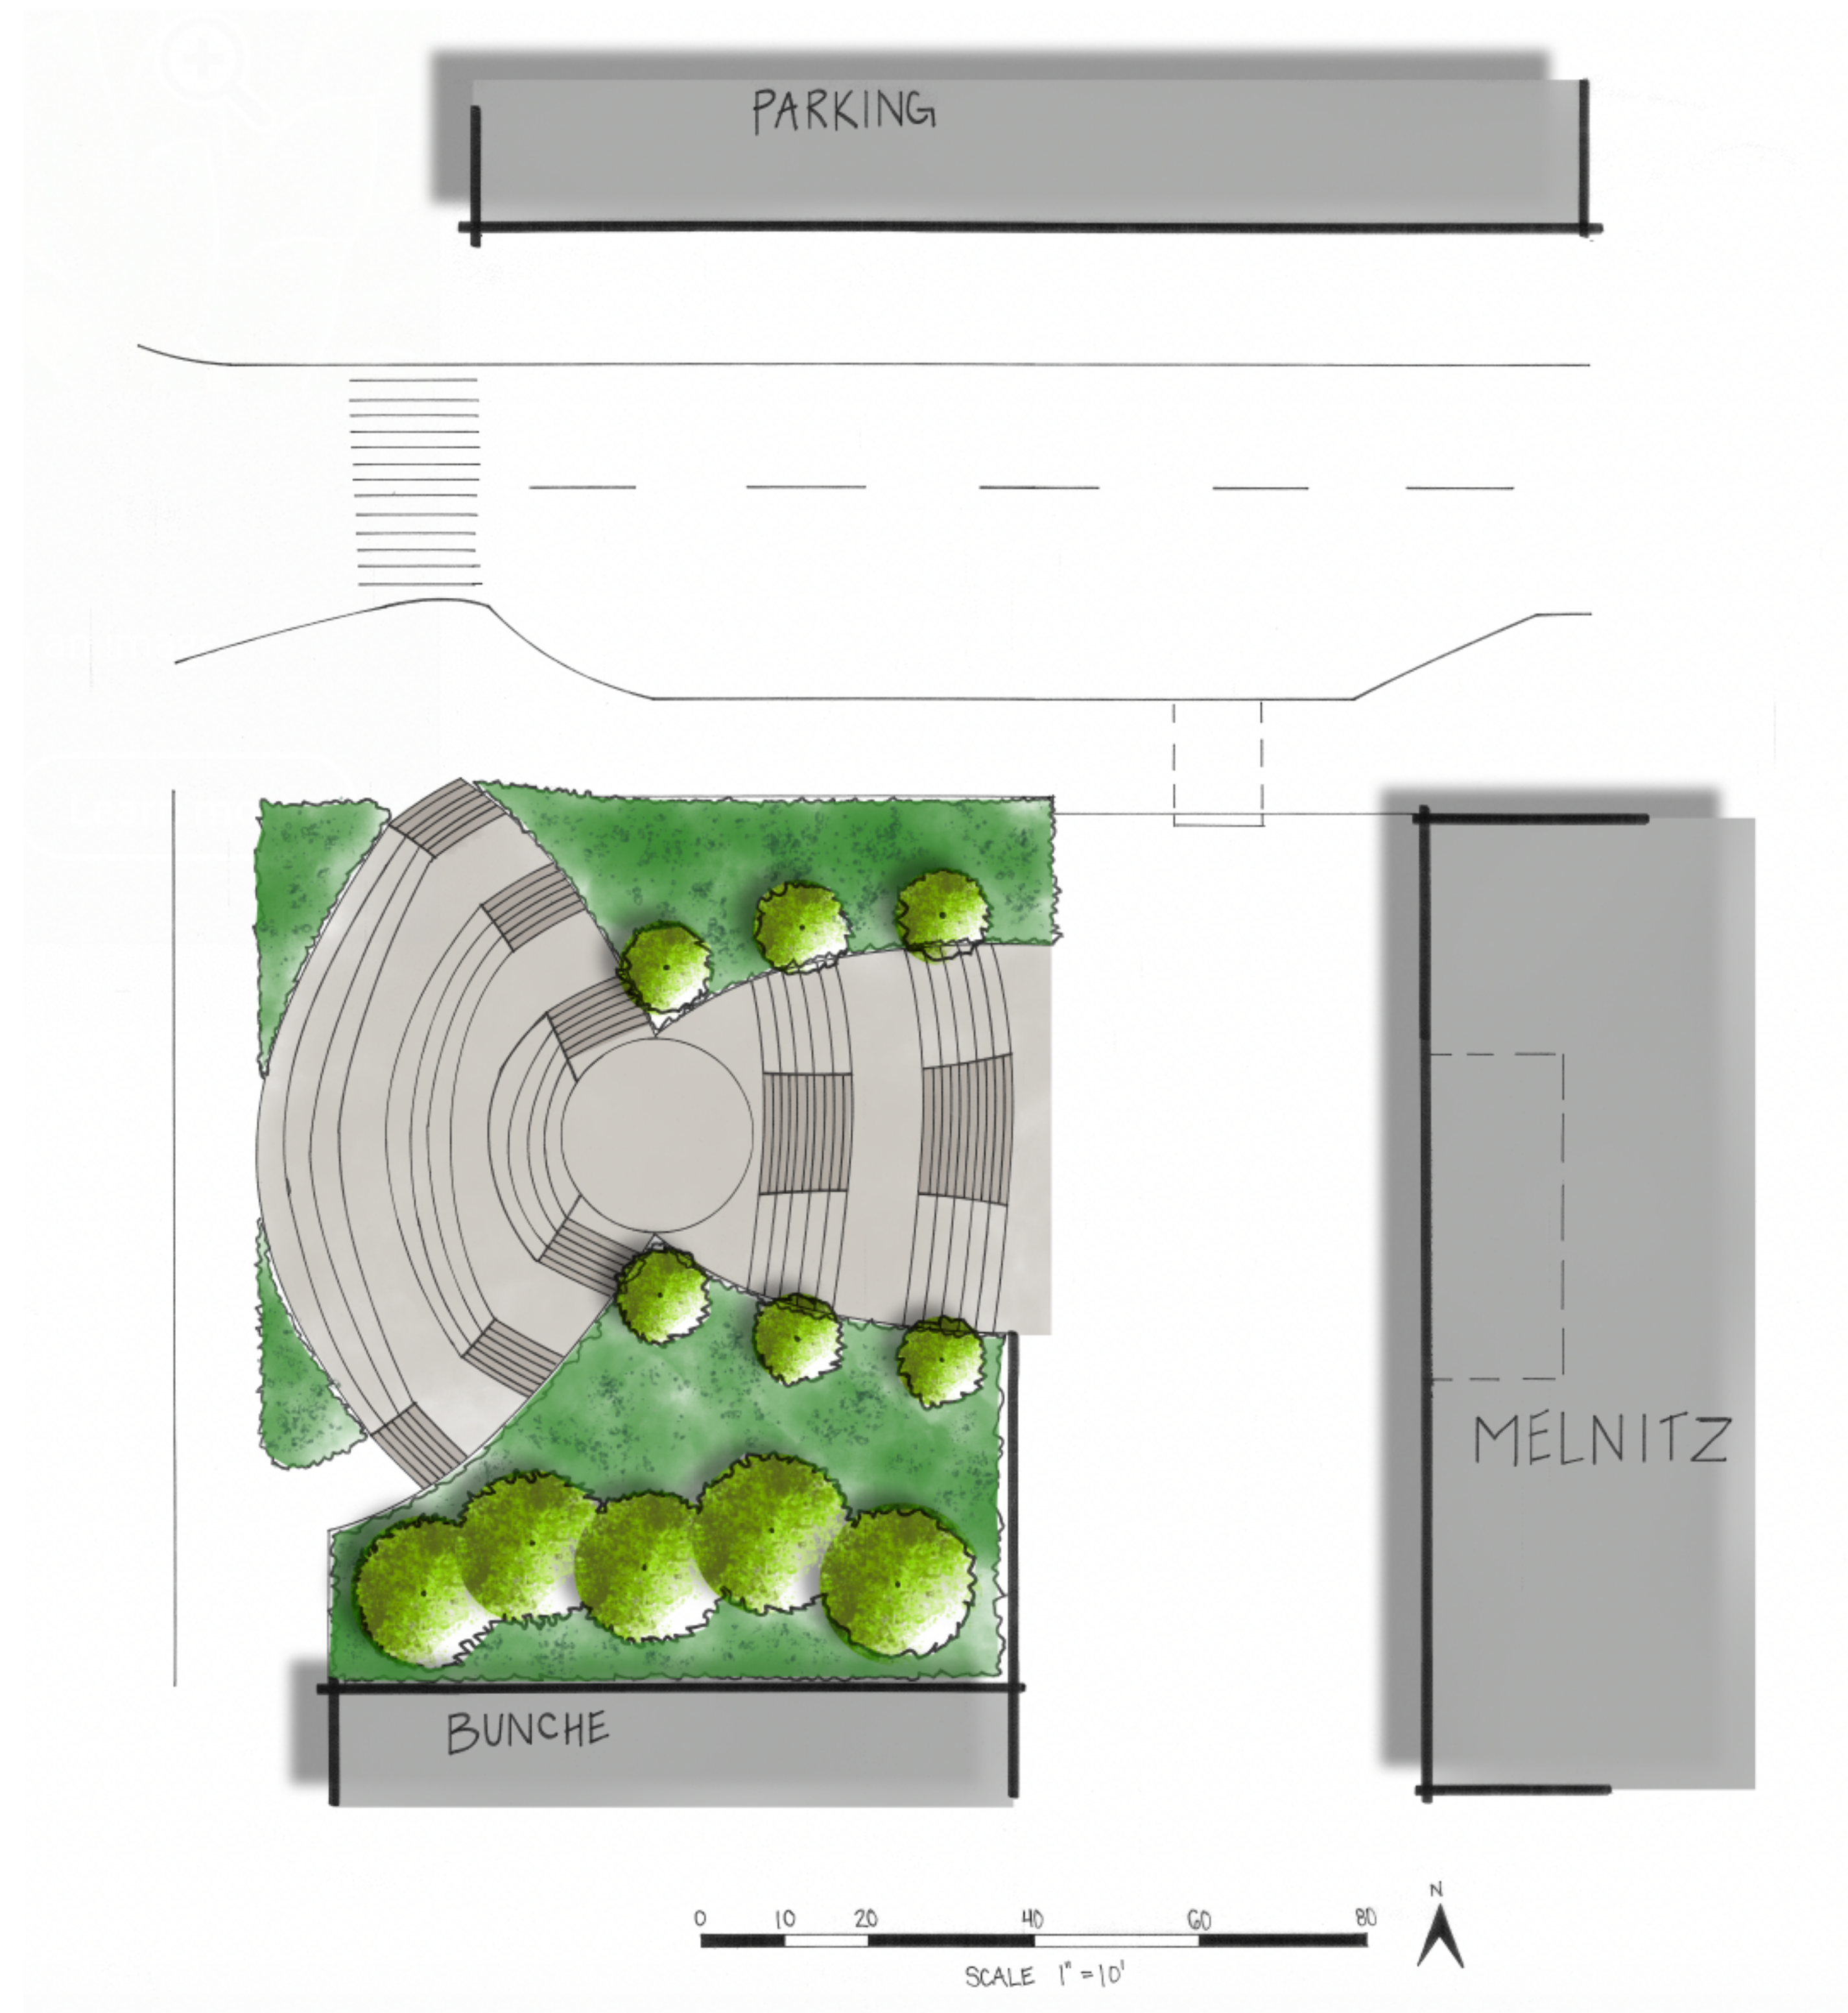

LDZ SPRING 2021
DRAWN BY: KYLE MASSIE

Section / Elevations

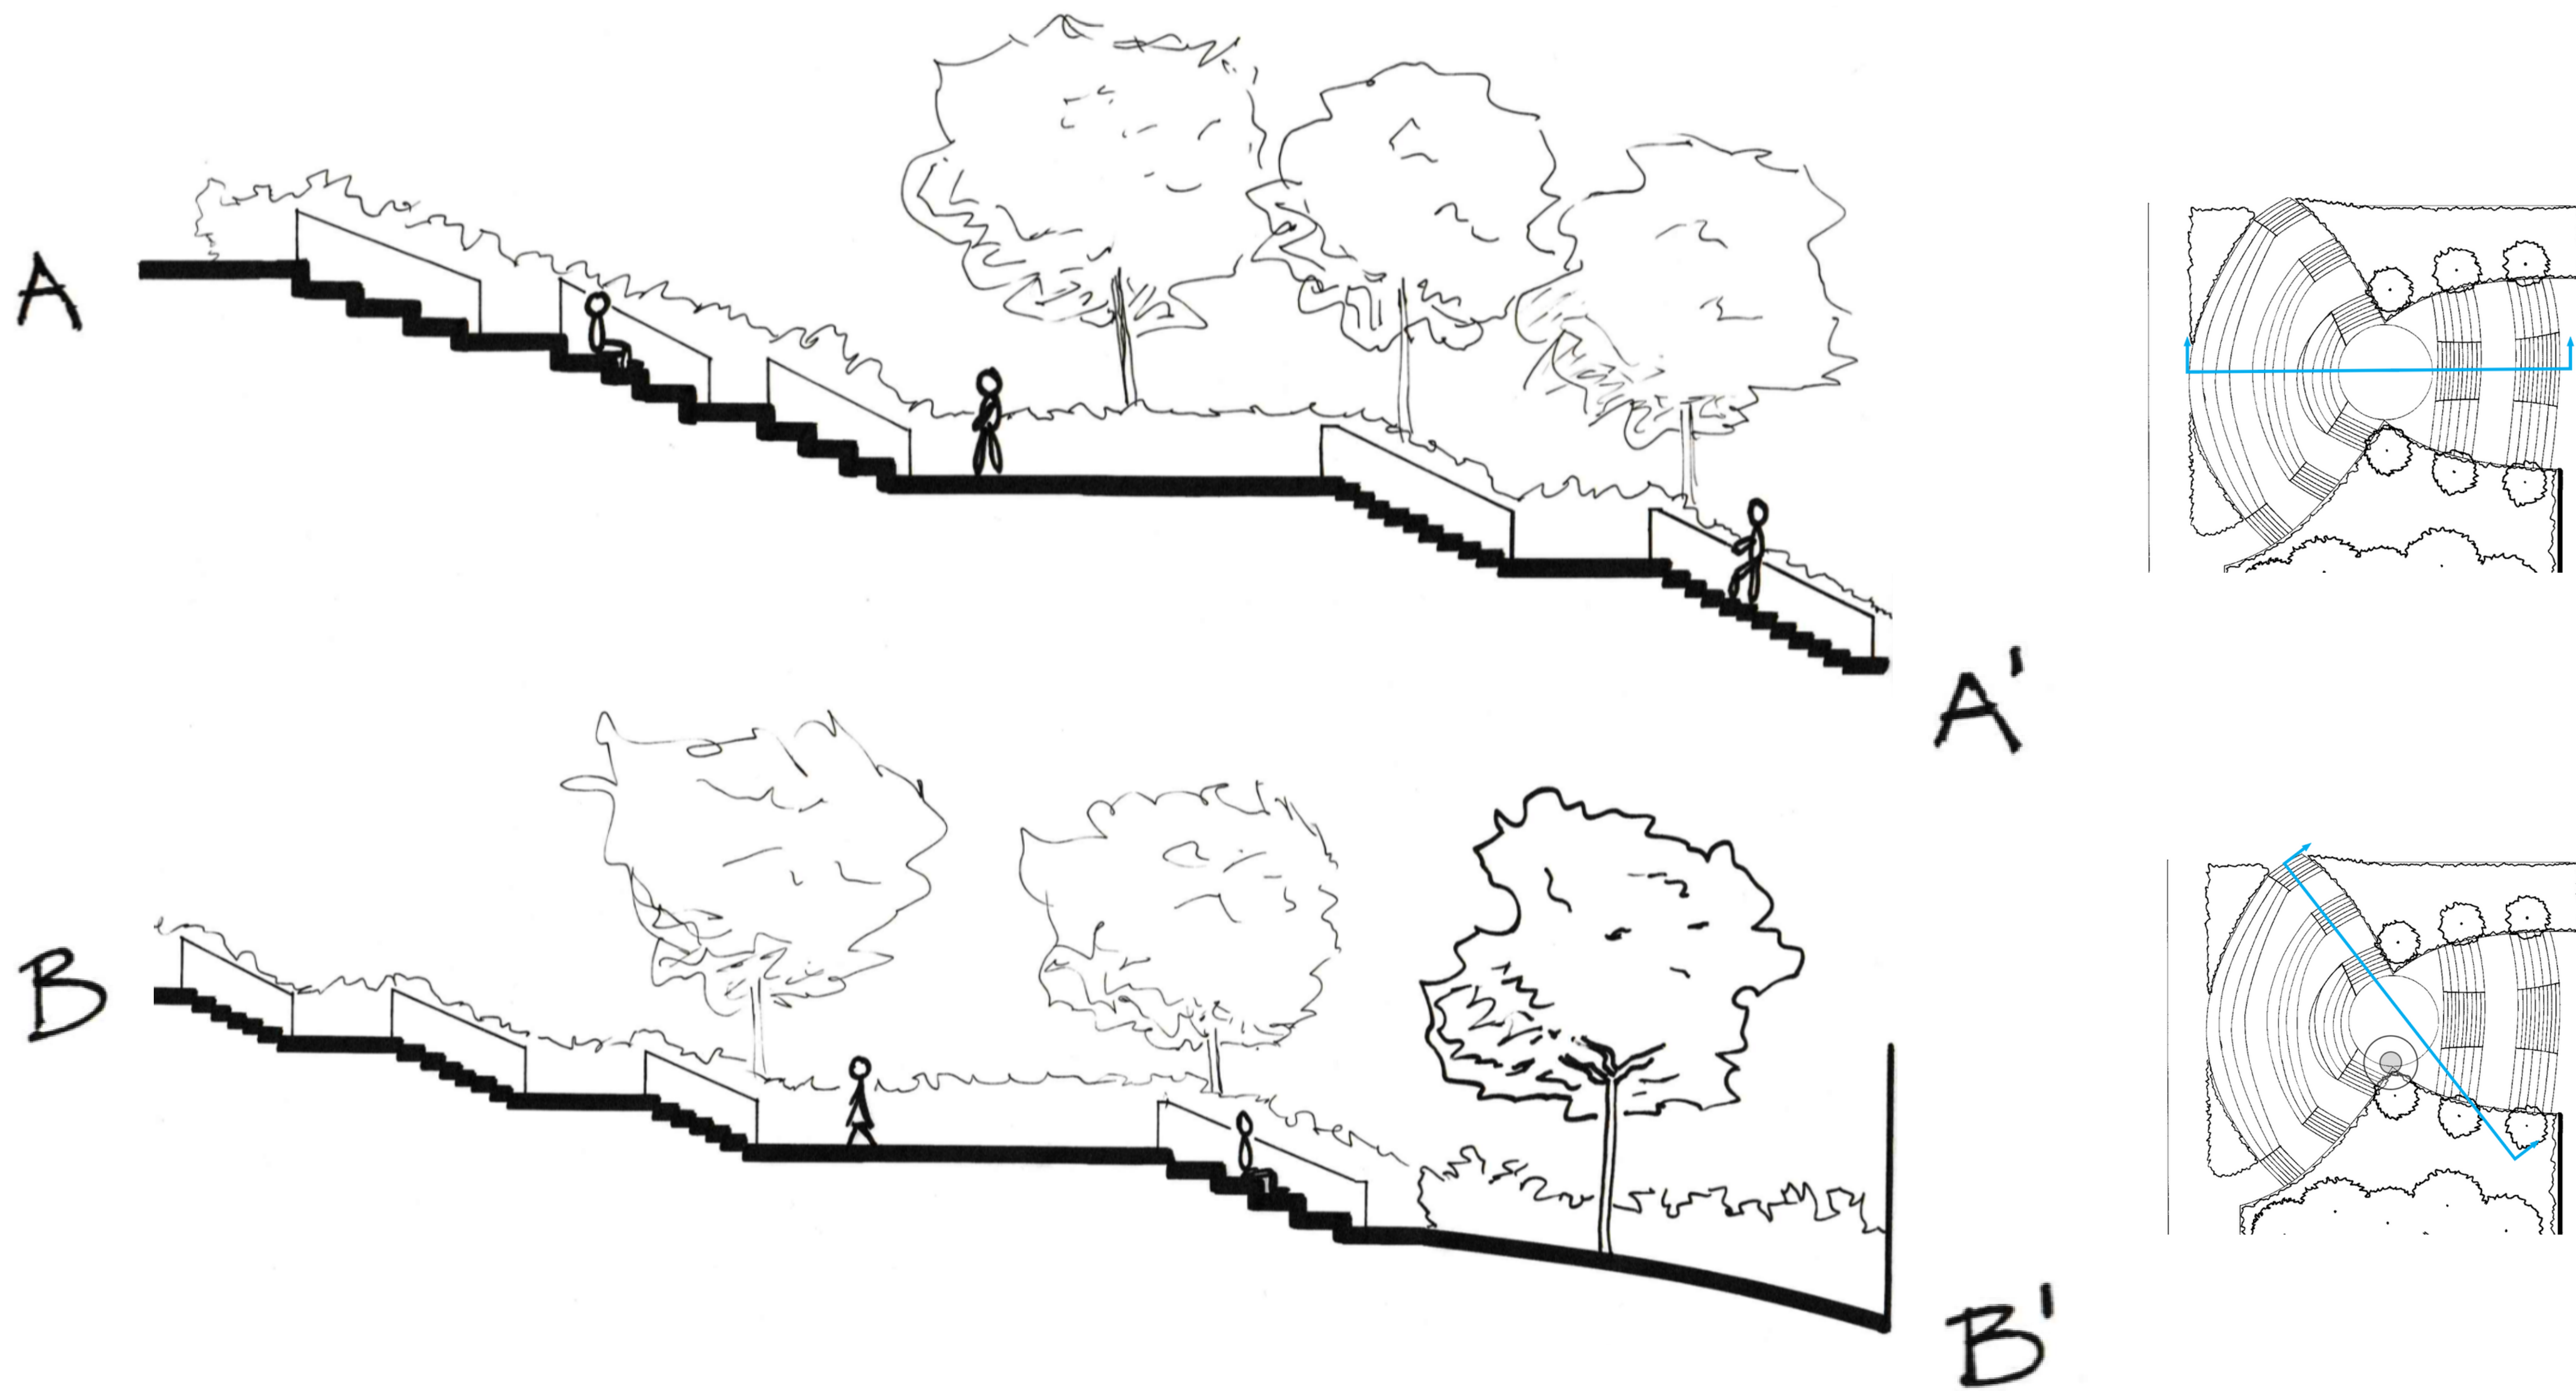

LDZ SPRING 2021
DRAWN BY: KYLE MASSIE