
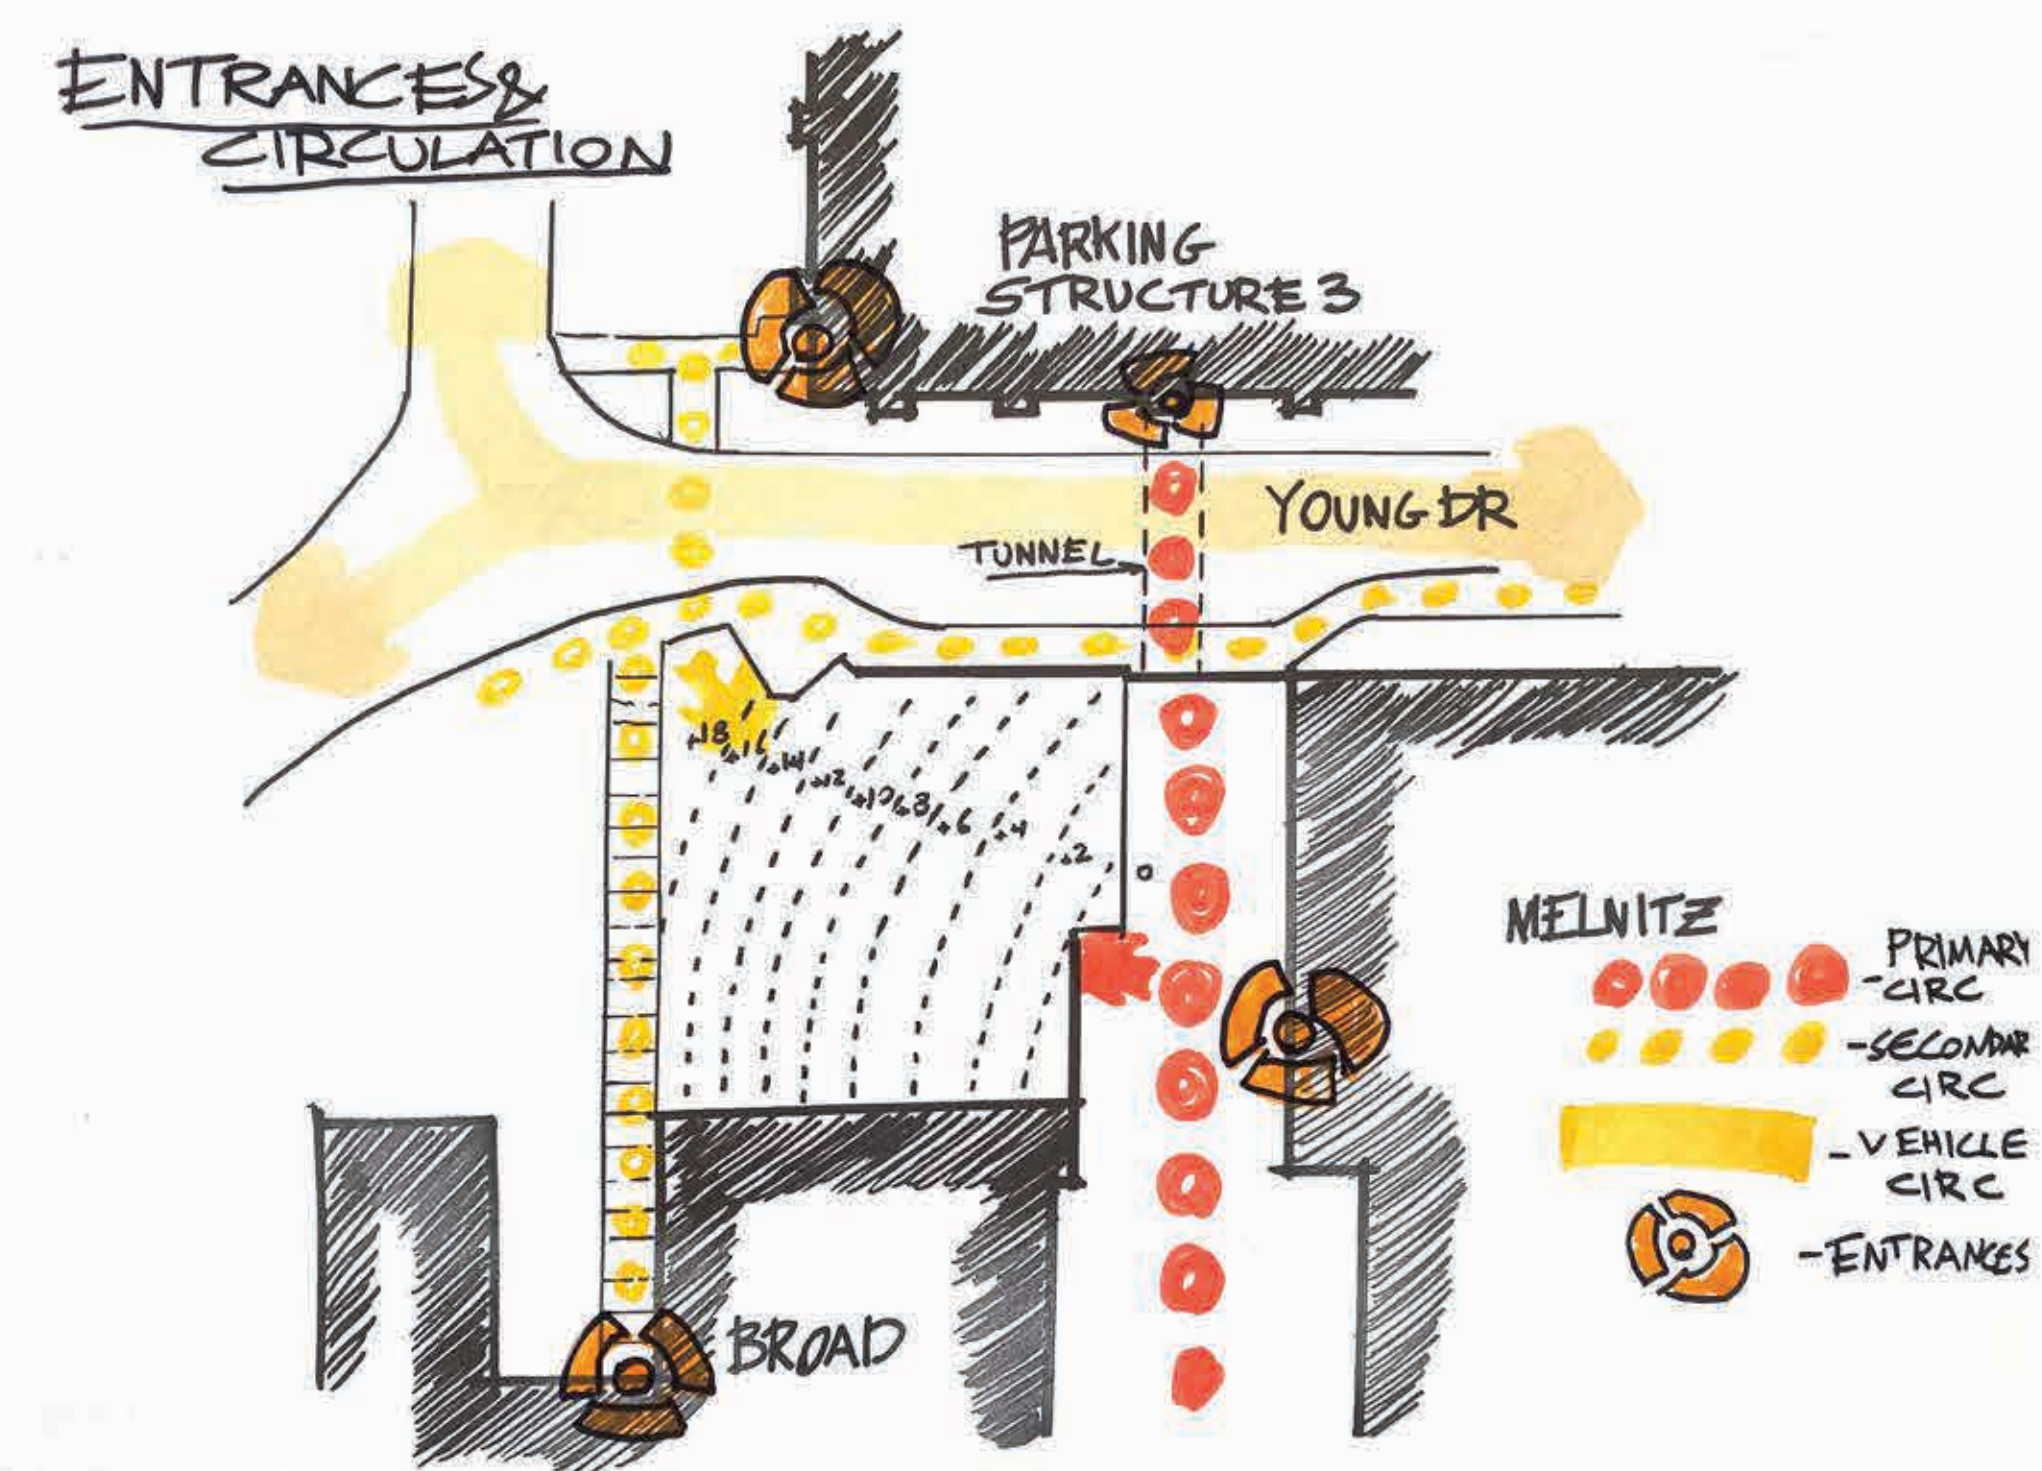
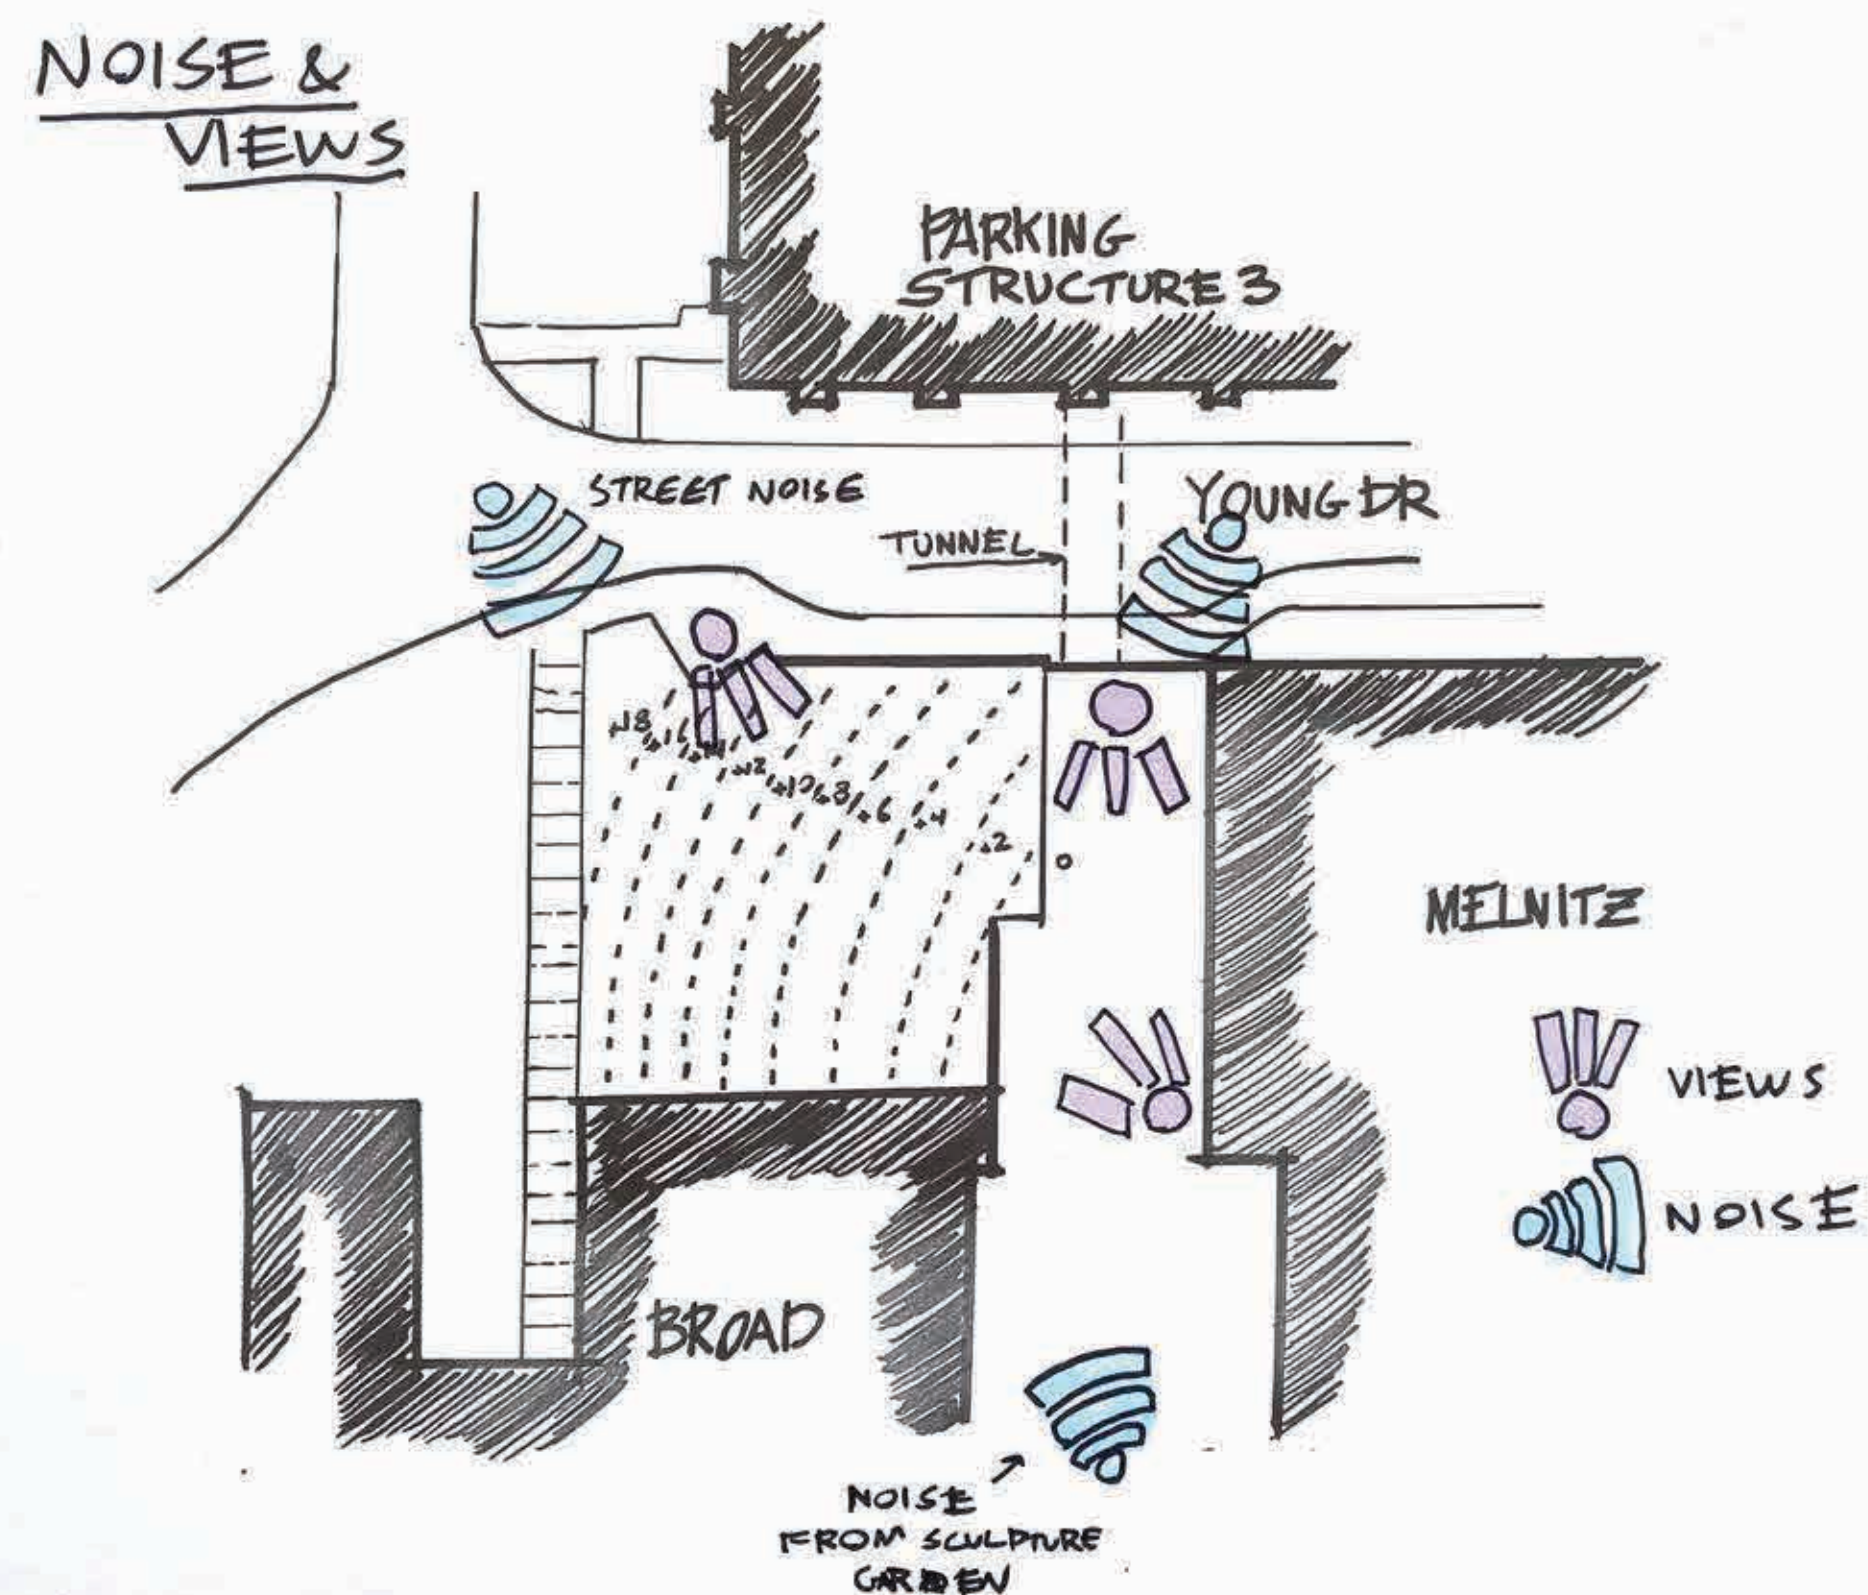


MELNITZ

STAIRS

SITE ANALYSIS

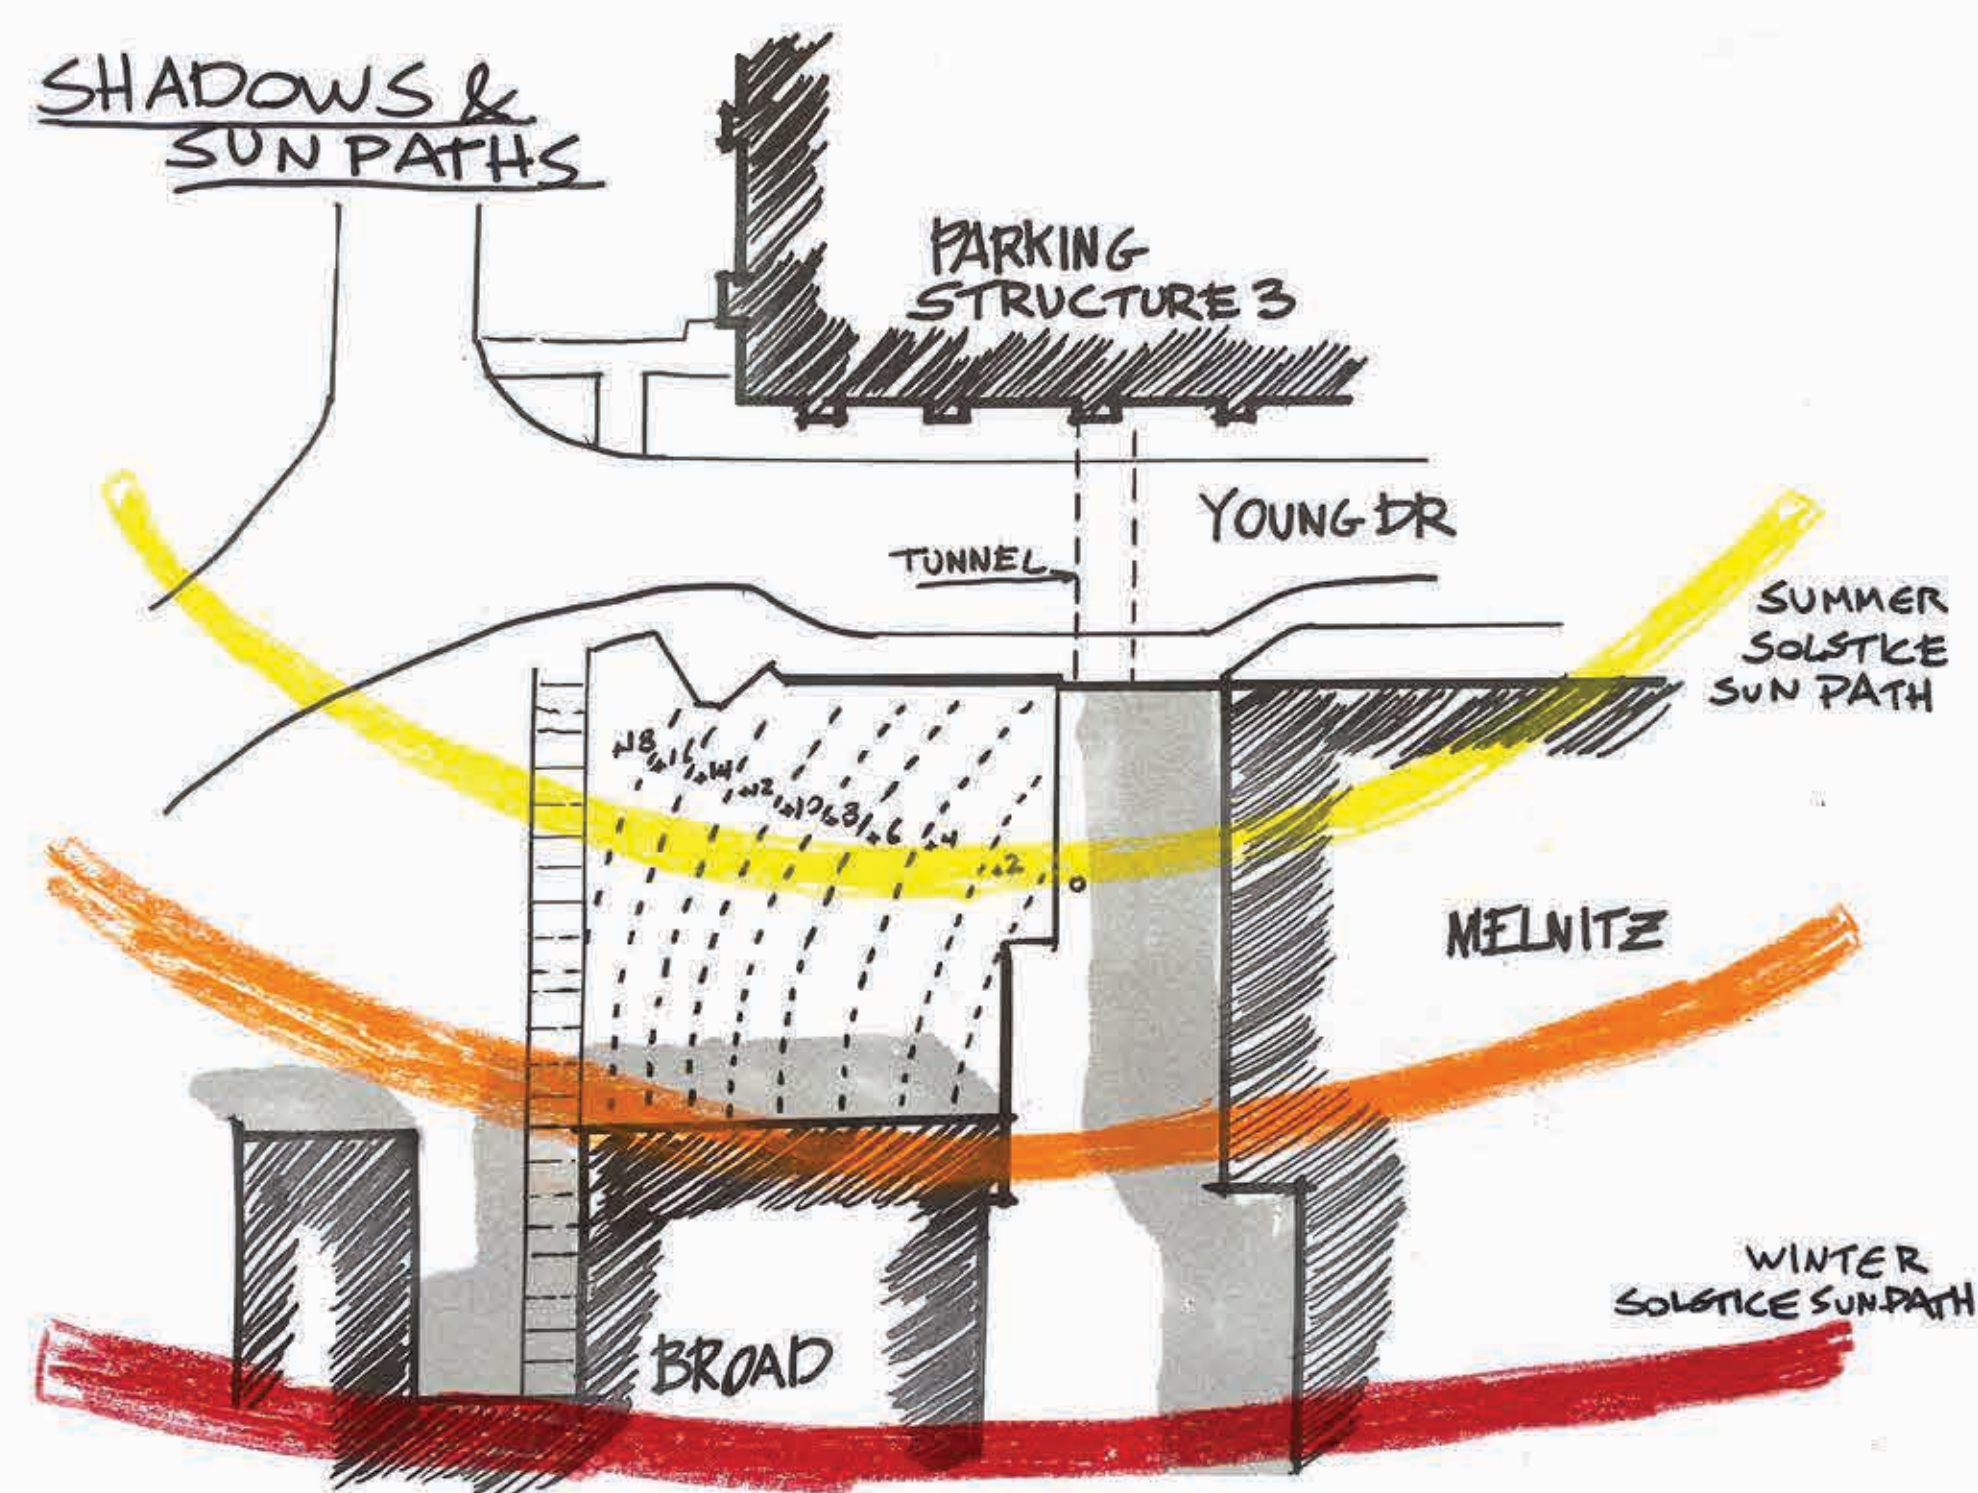


MELNITZ STAIRS
SCALE 1" = 40'
2' CONTOURS - - - -




MELNITZ STAIRS RE-DESIGN
LD2 - TYLER PETERS

THREE DESIGN IDEAS


NATURE WALK

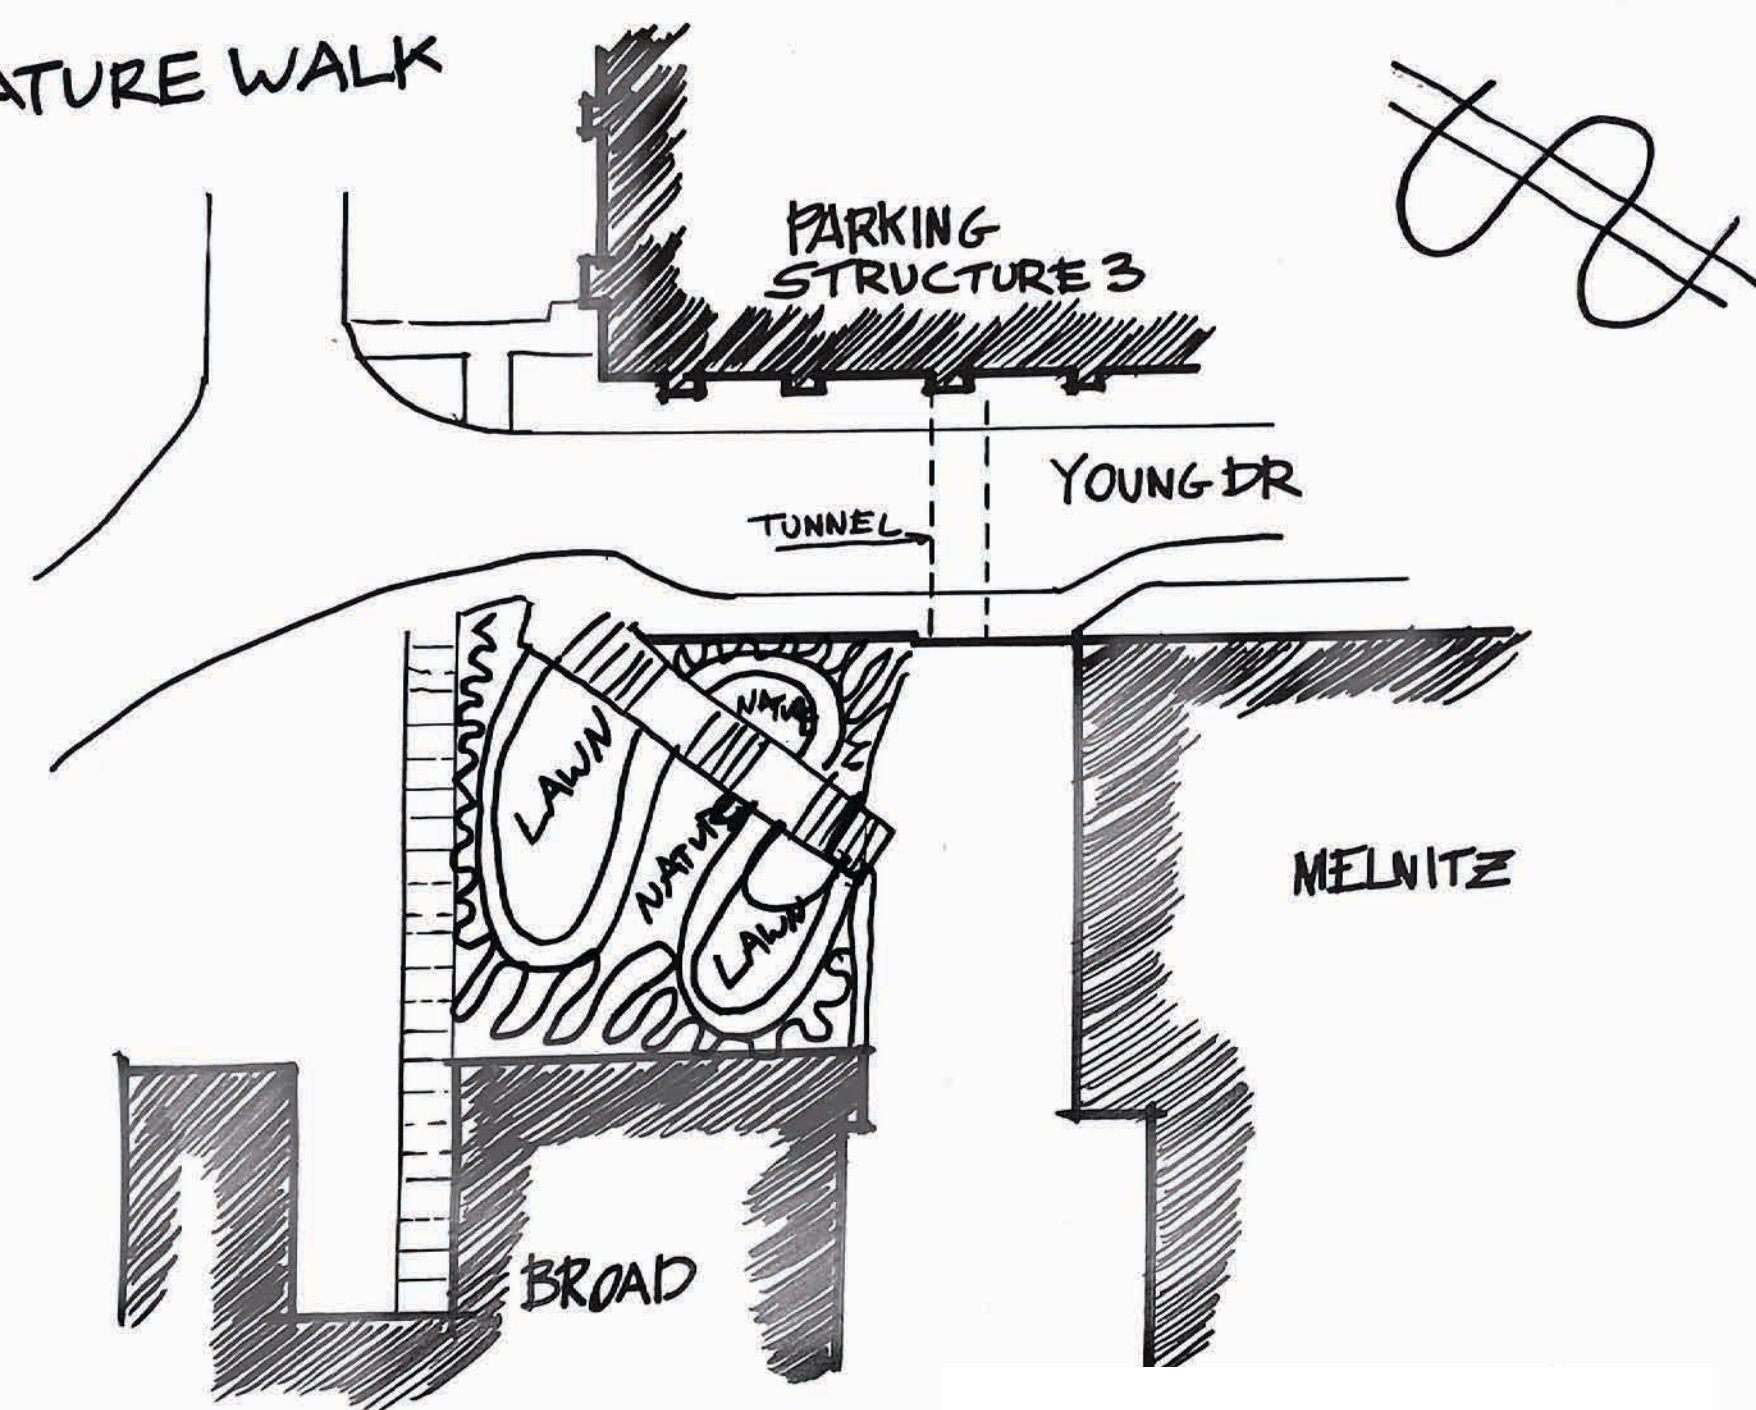

TERRACES

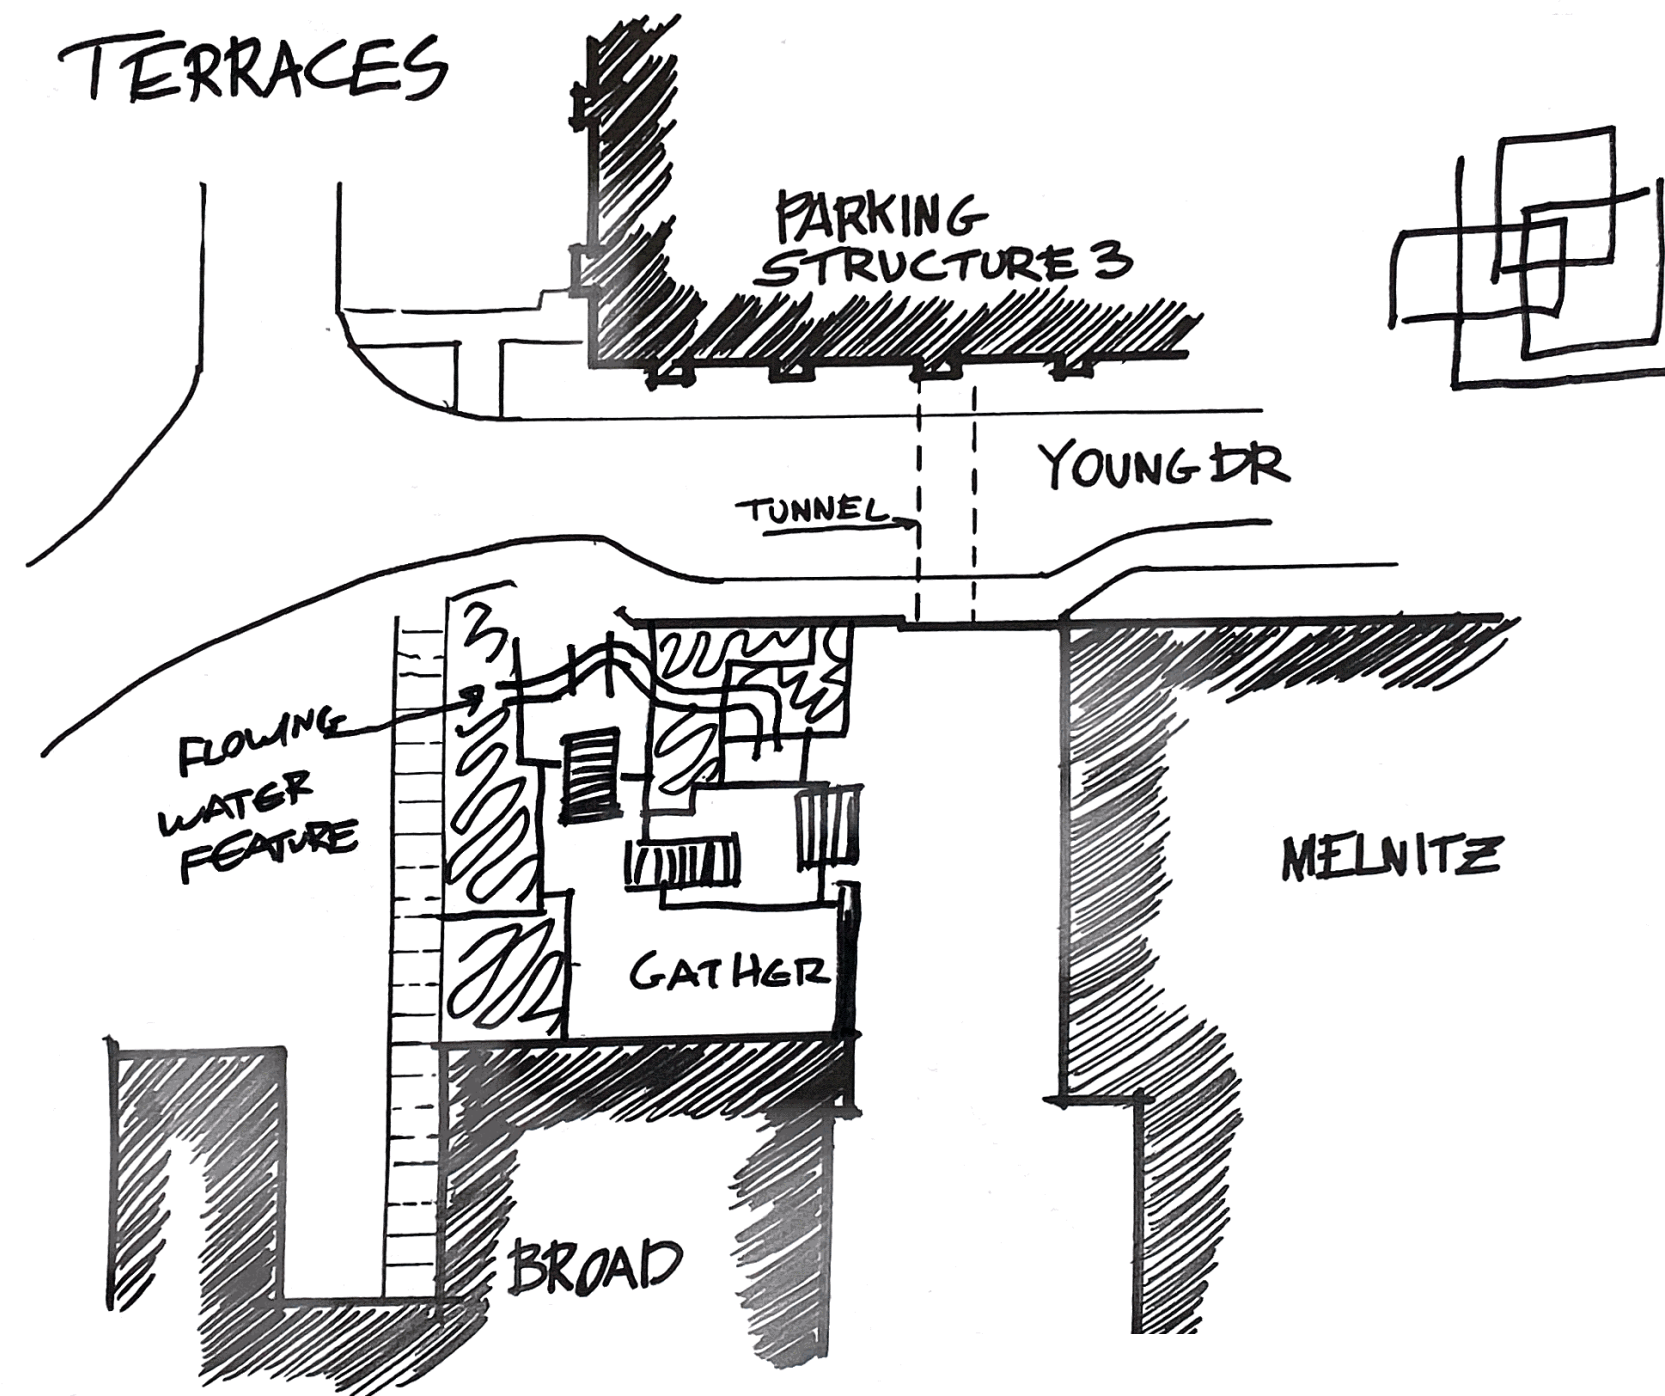


ESCHER STAIRS

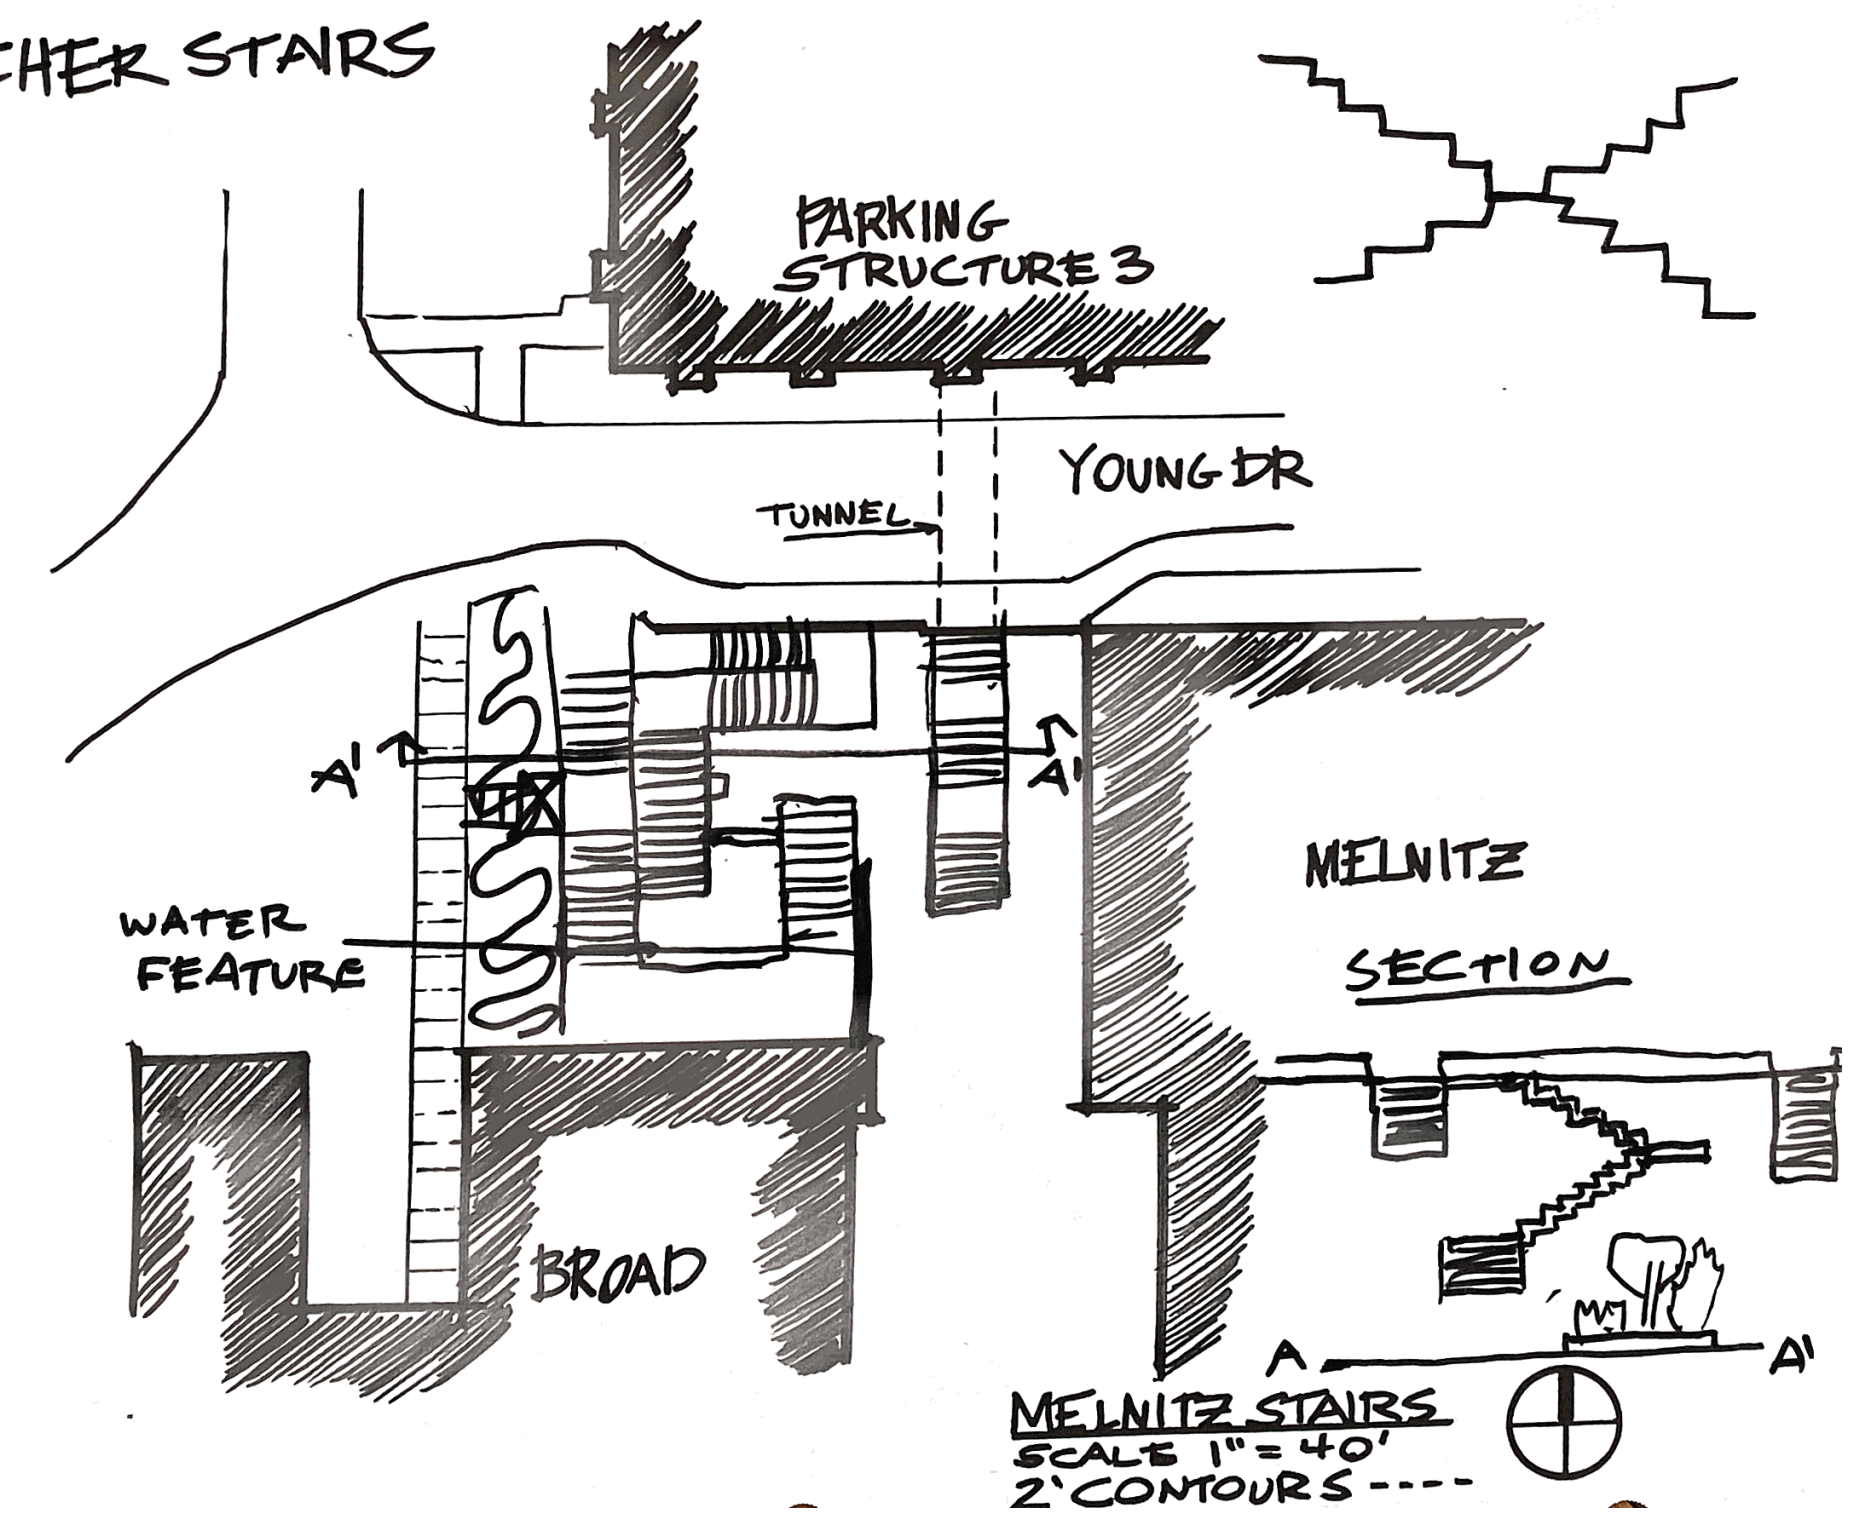


MELNITZ STAIRS RE-DESIGN
LD2 - TYLER PETERS

FINAL DESIGN CONCEPT

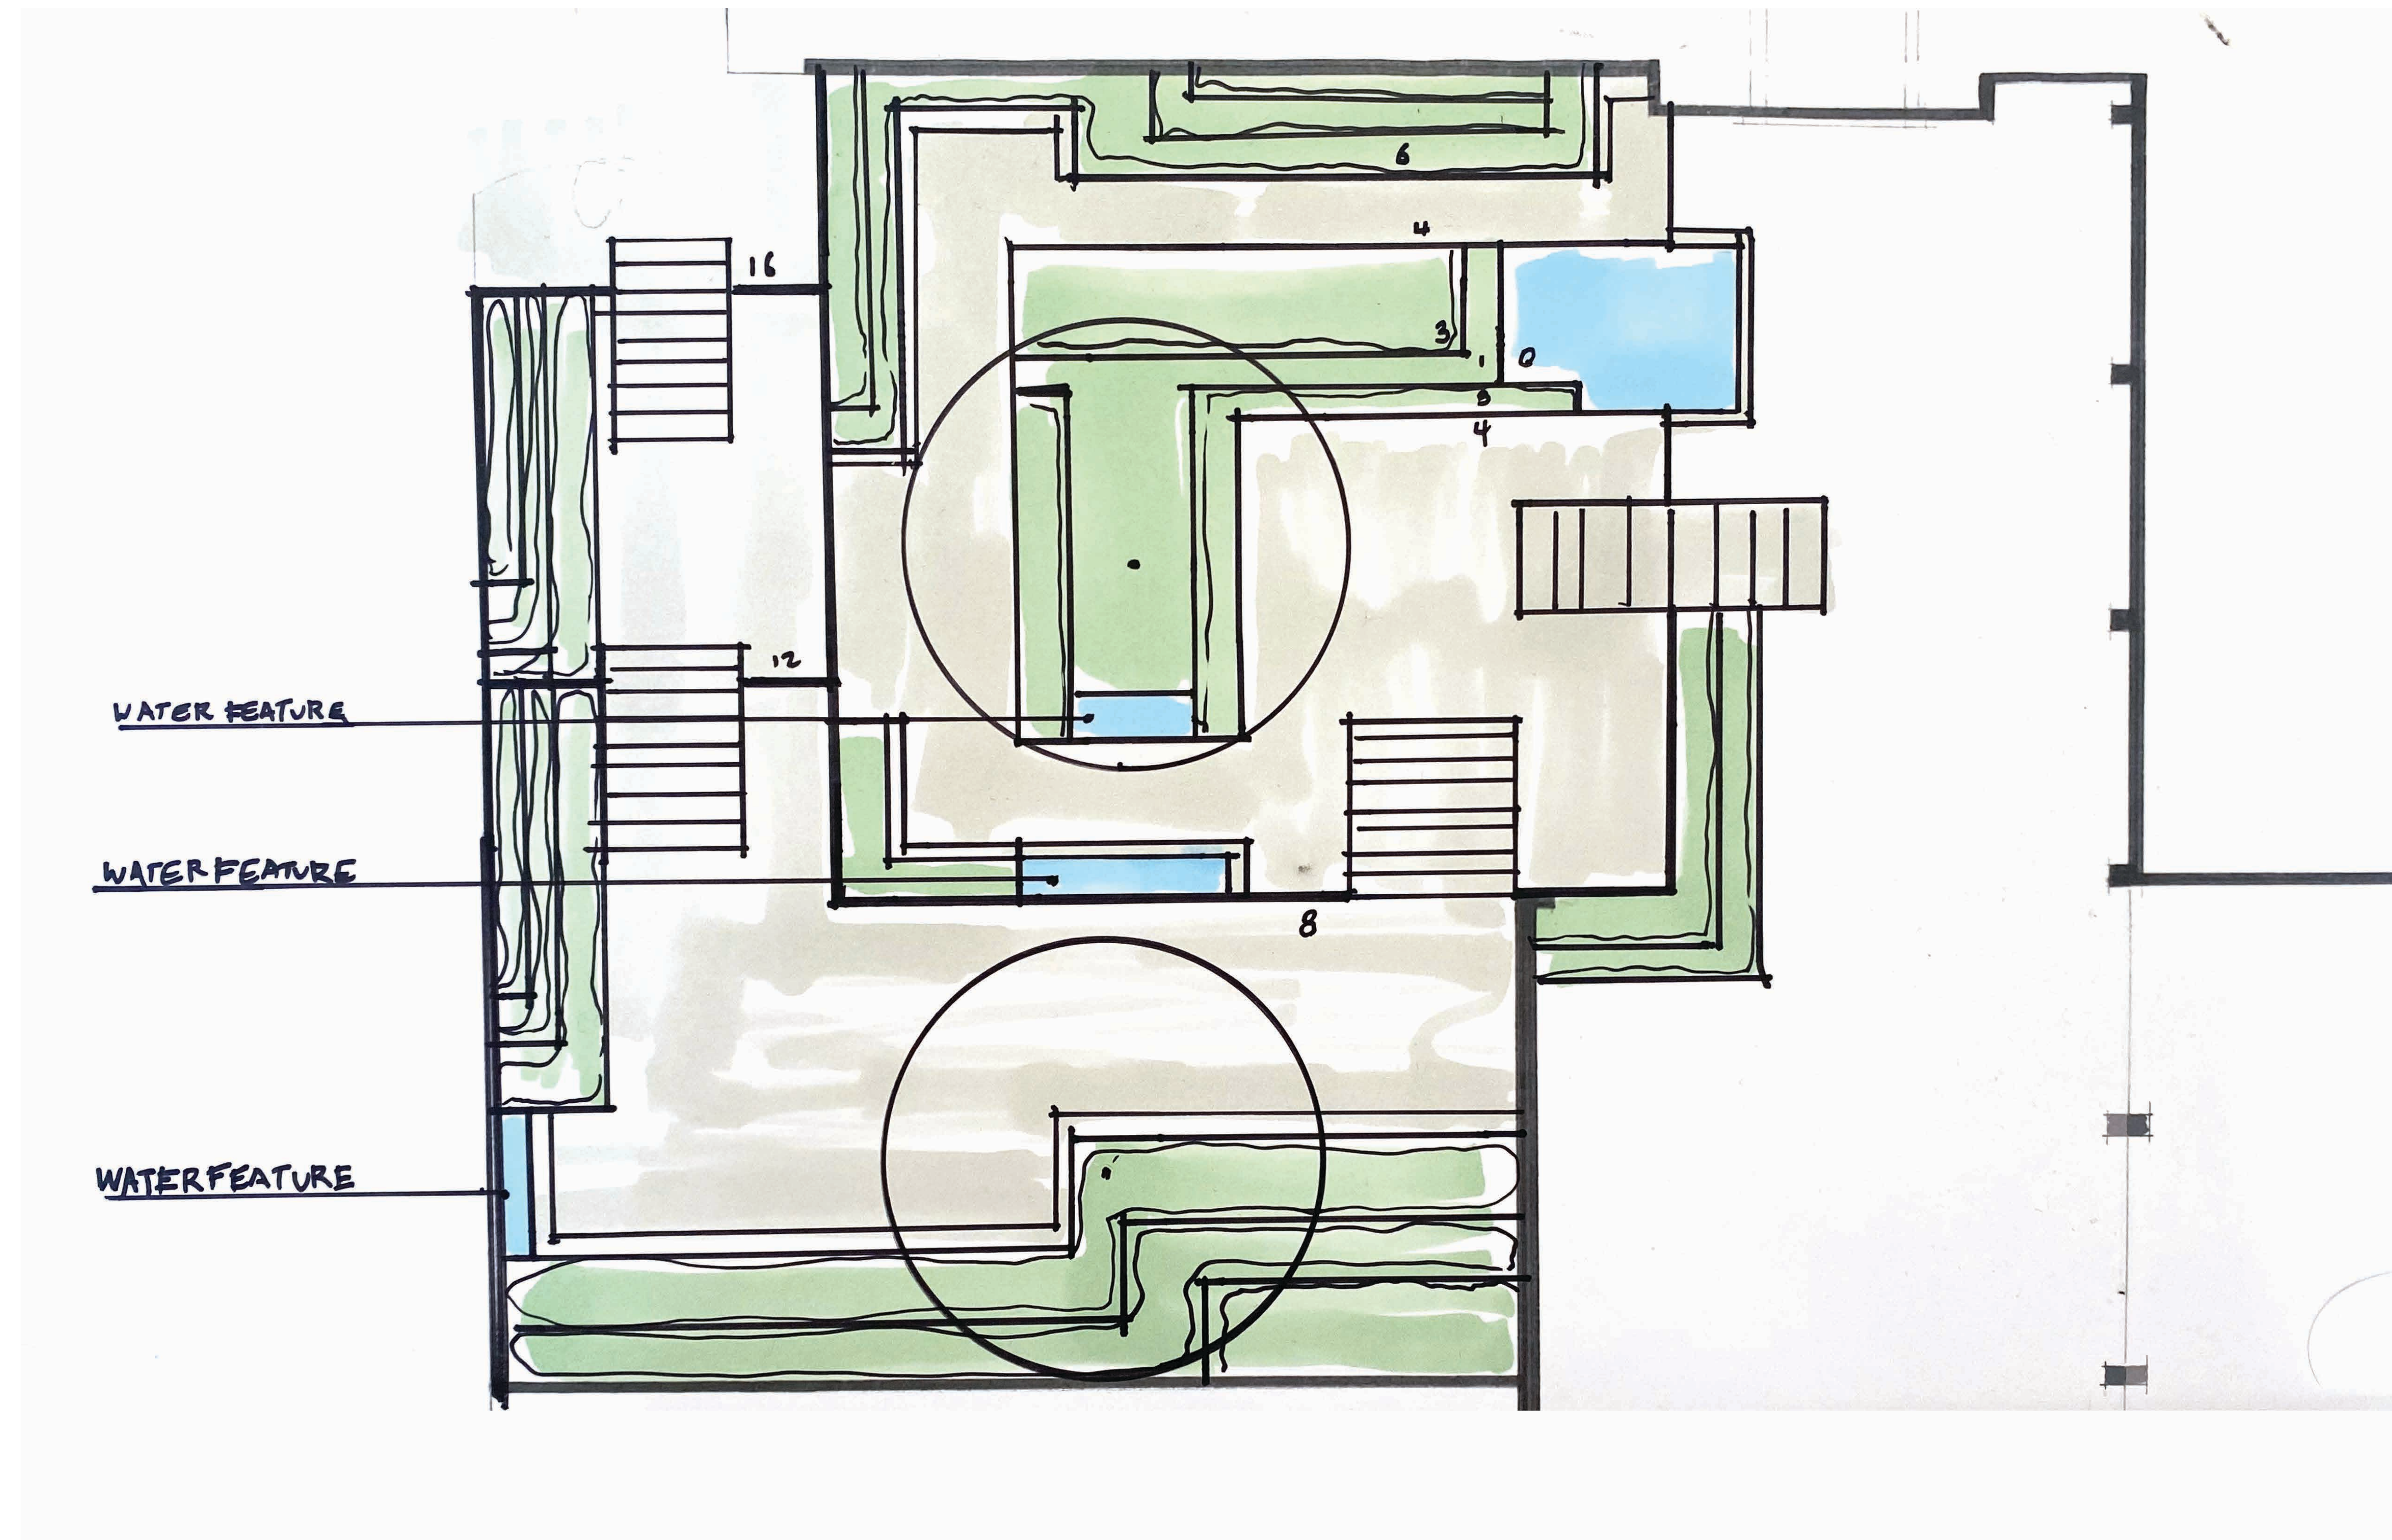




**MELNITZ STAIRS RE-DESIGN
LD2 - TYLER PETERS**

FINAL SITE PLAN

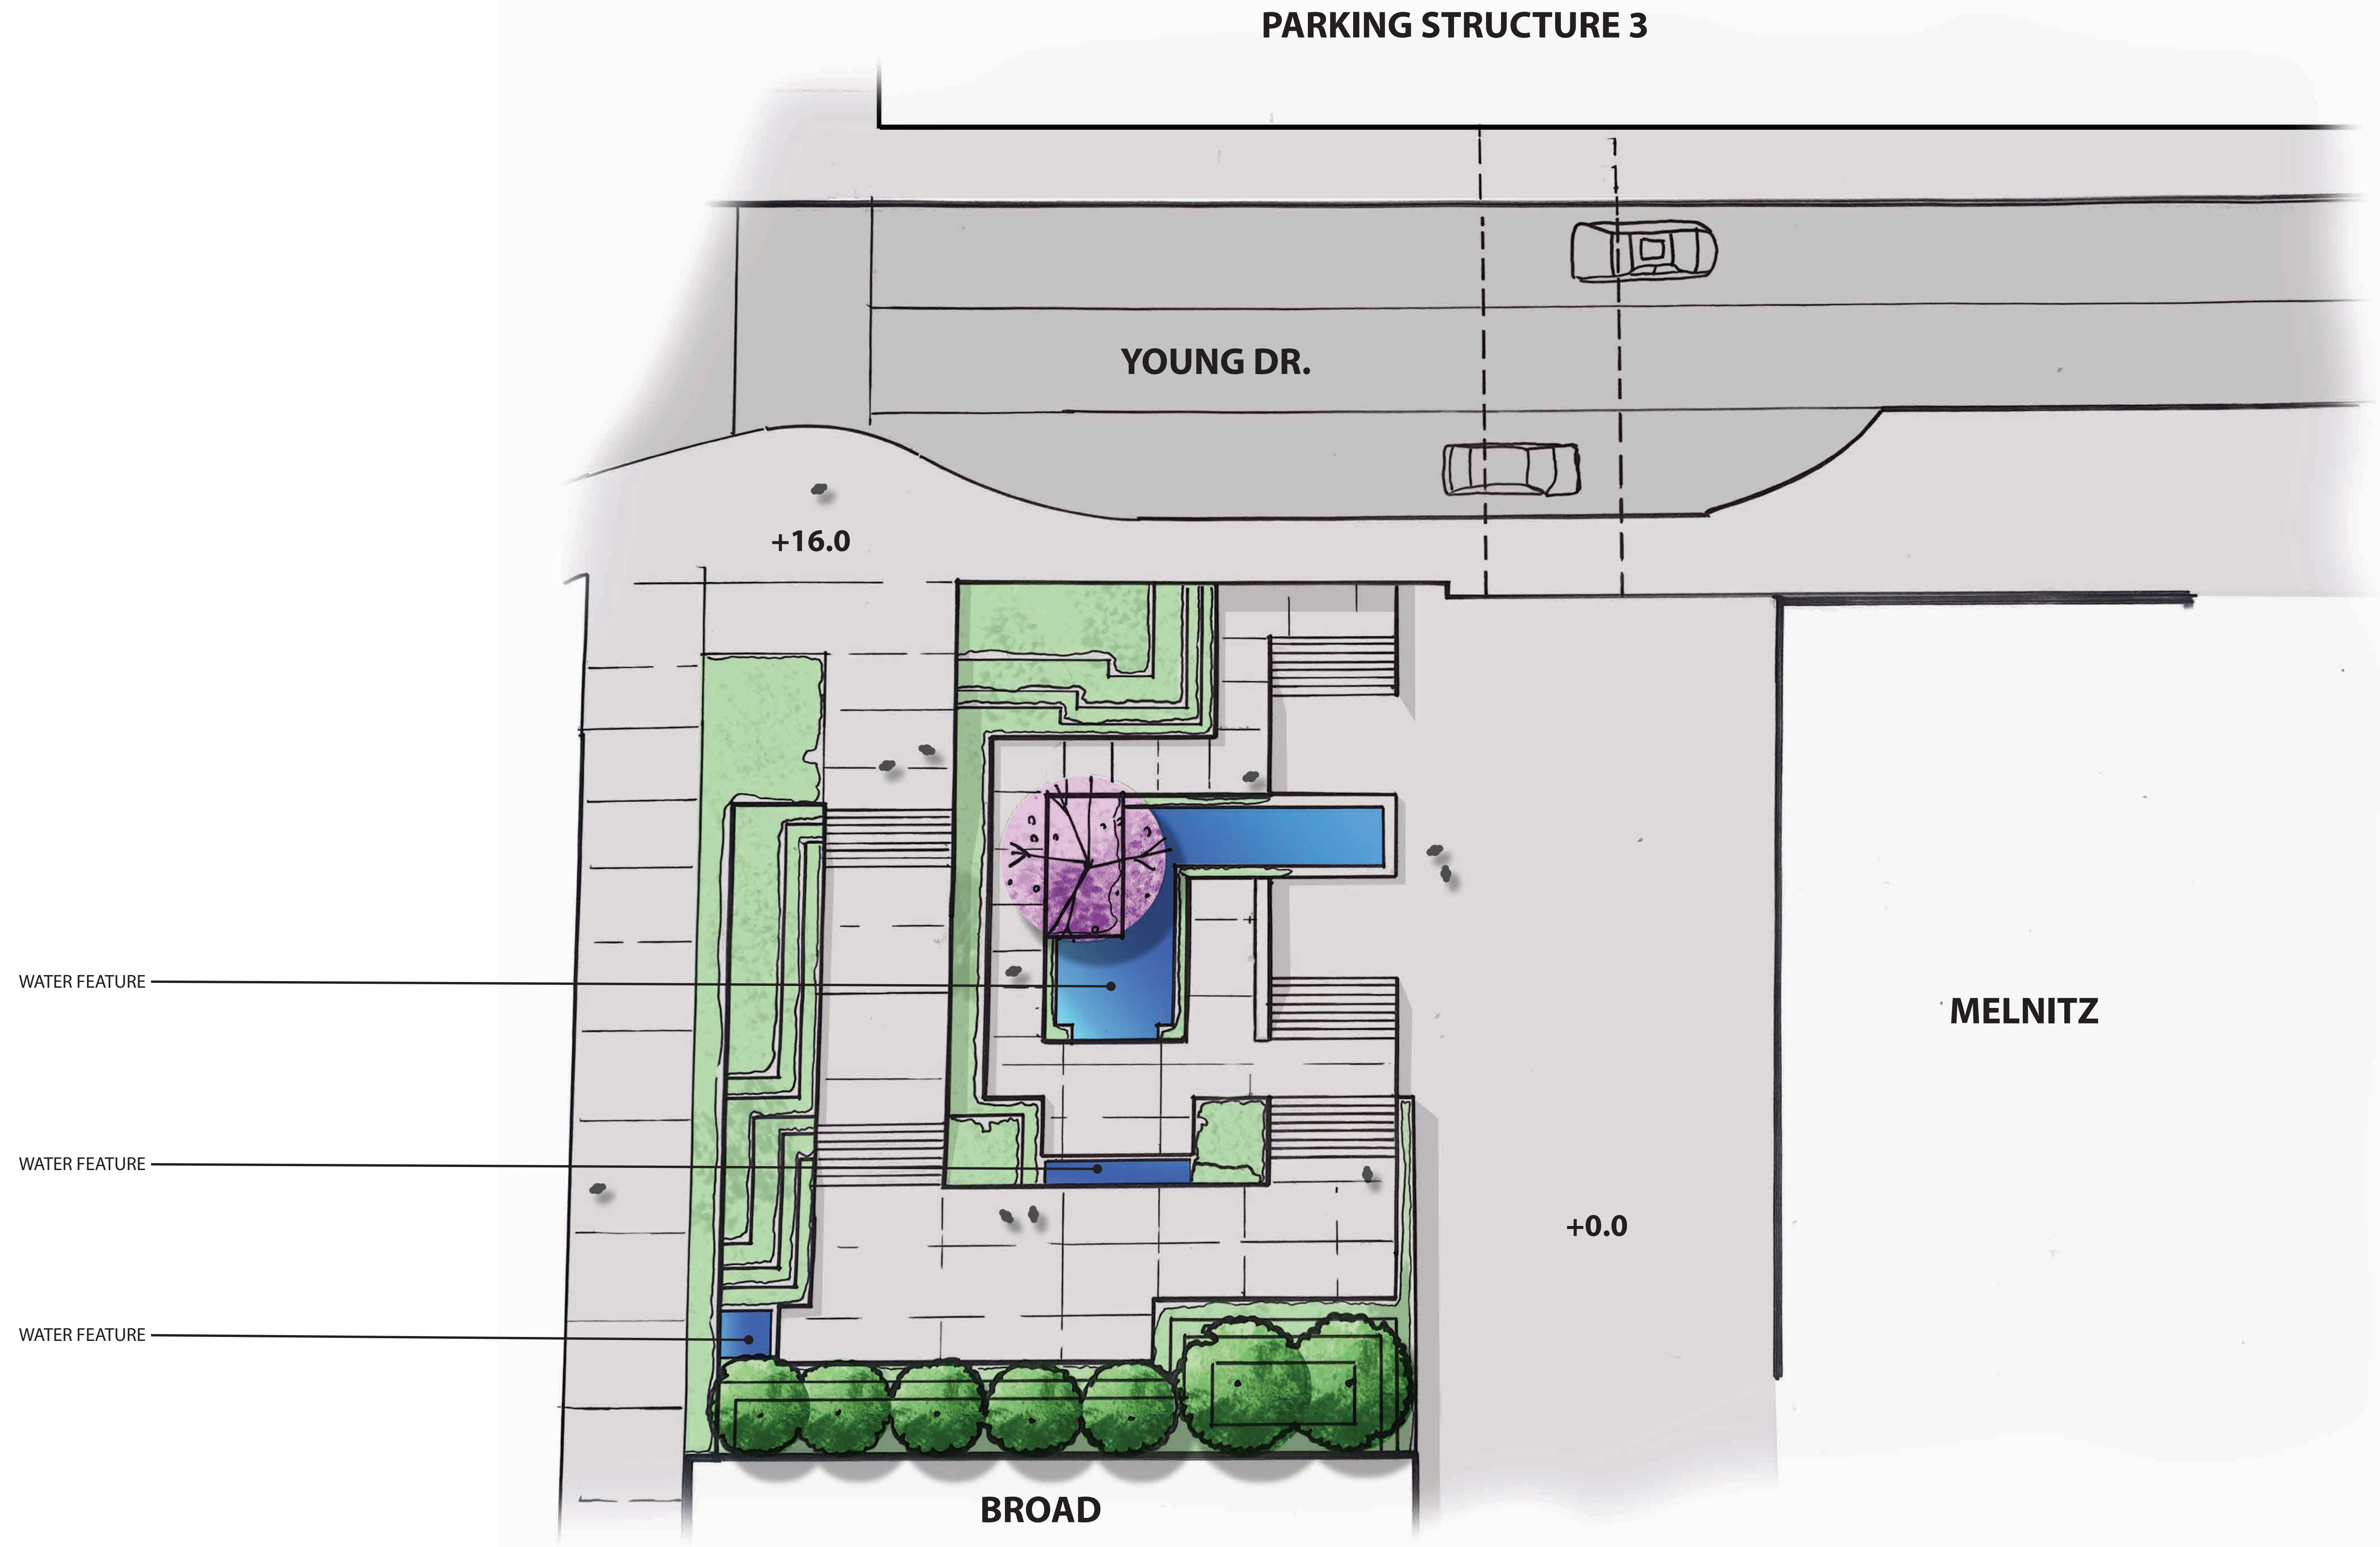




MELNITZ STAIRS RE-DESIGN
LD2 - TYLER PETERS

SECTION/ELEVATIONS


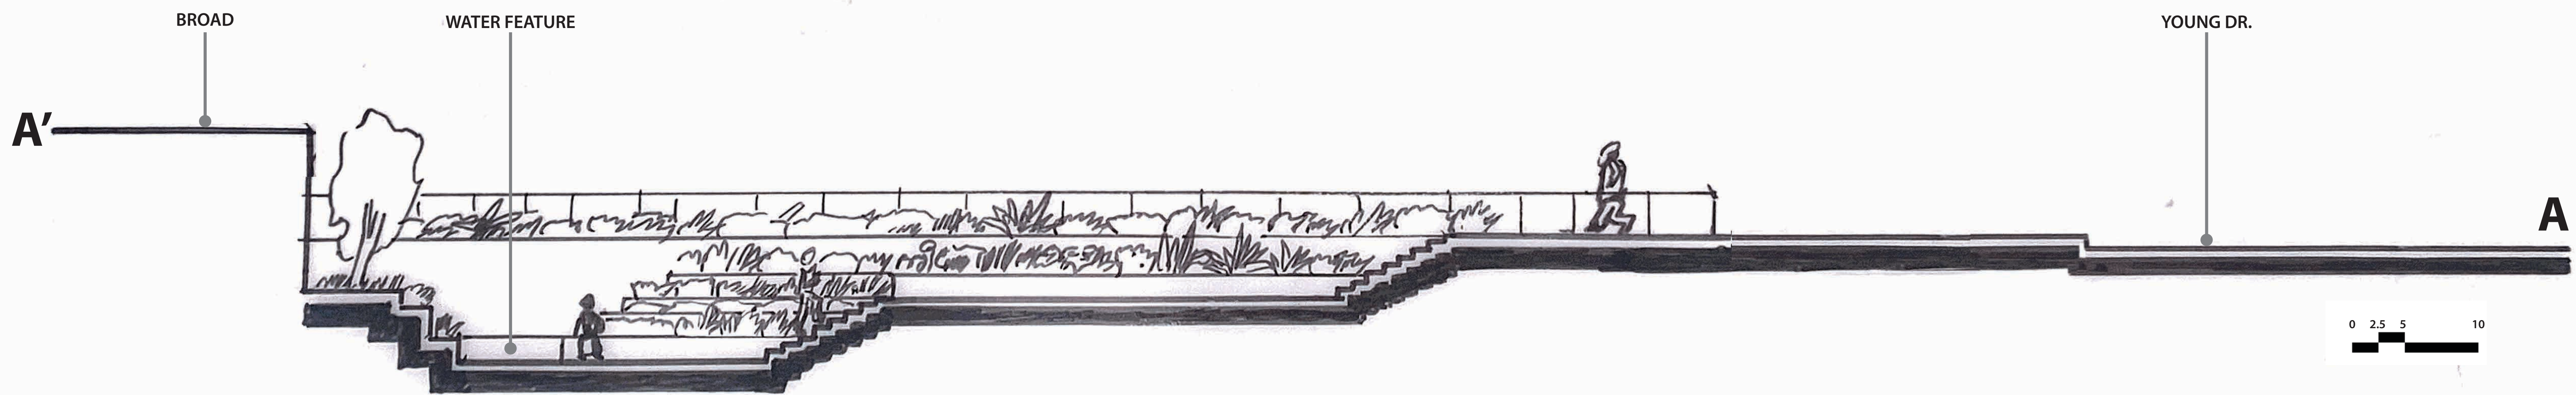
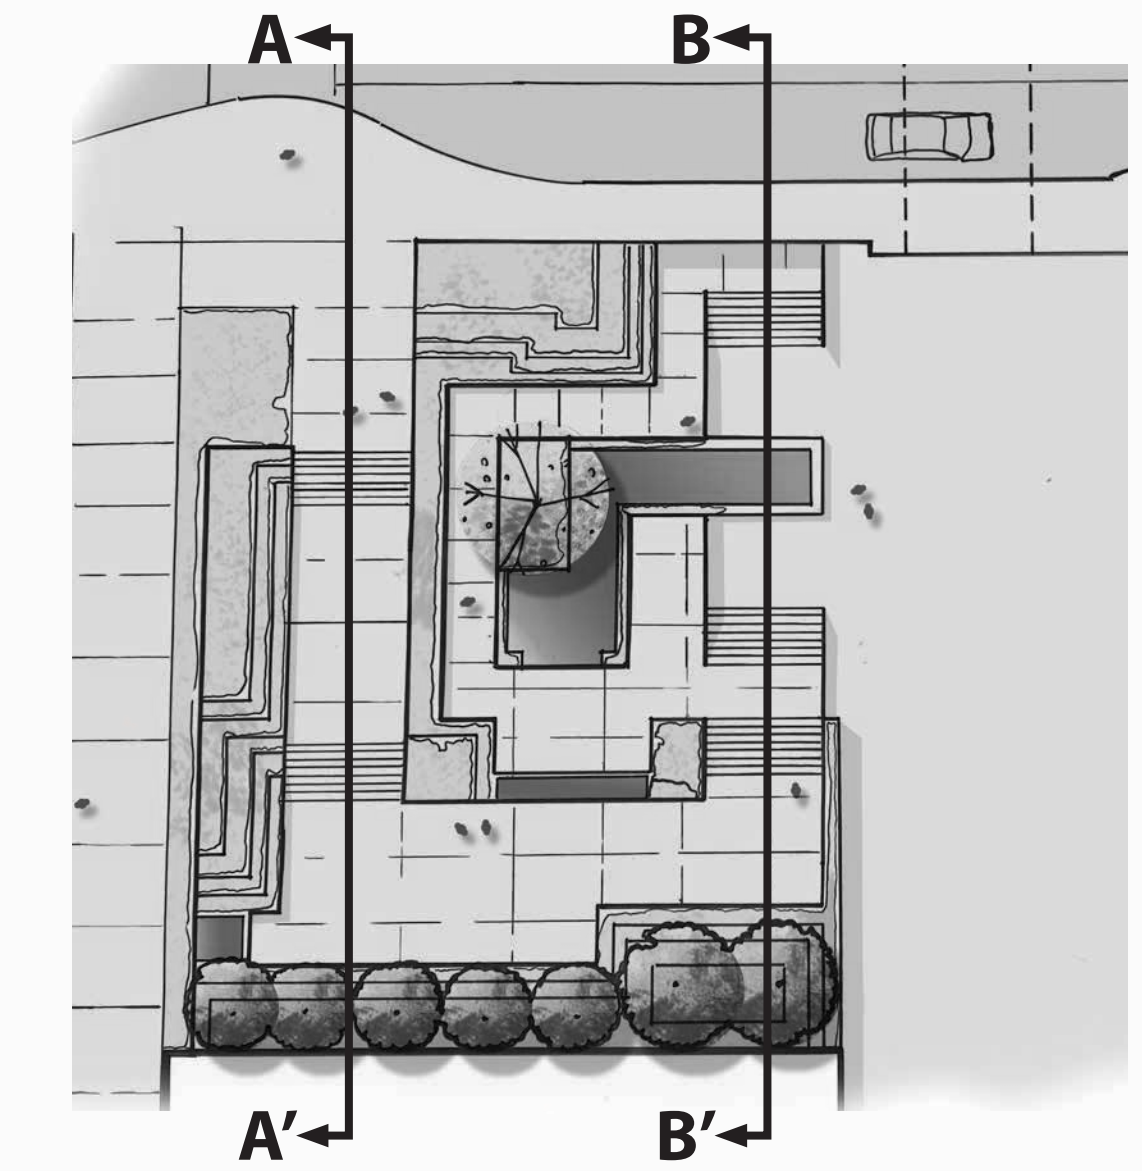
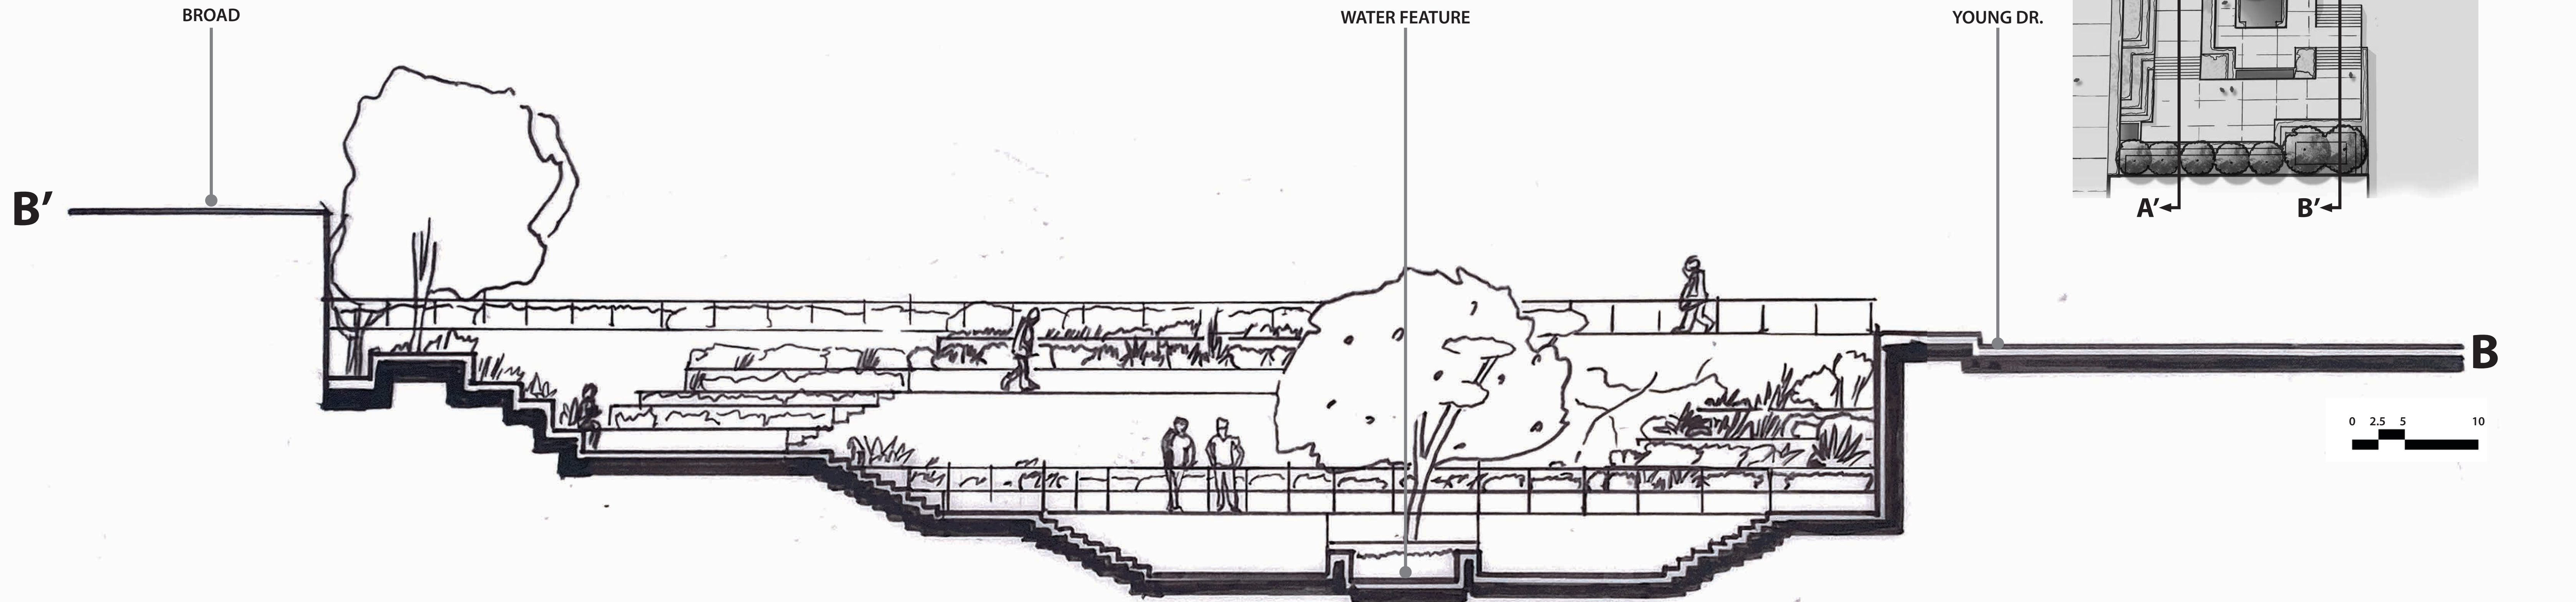


**MELNITZ STAIRS RE-DESIGN
LD2 - TYLER PETERS**

SECTION/ELEVATIONS

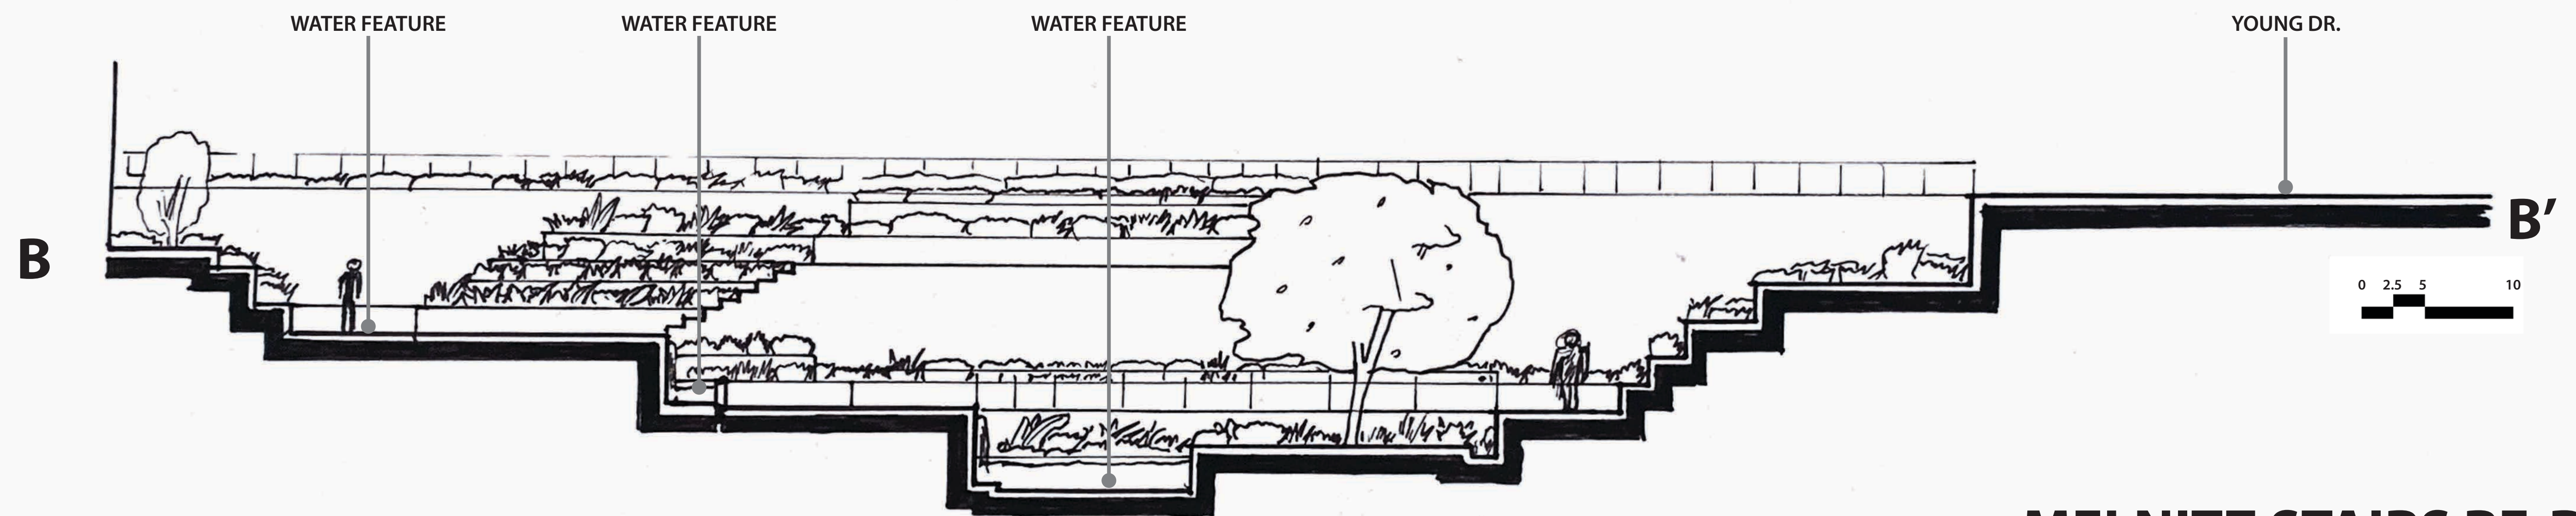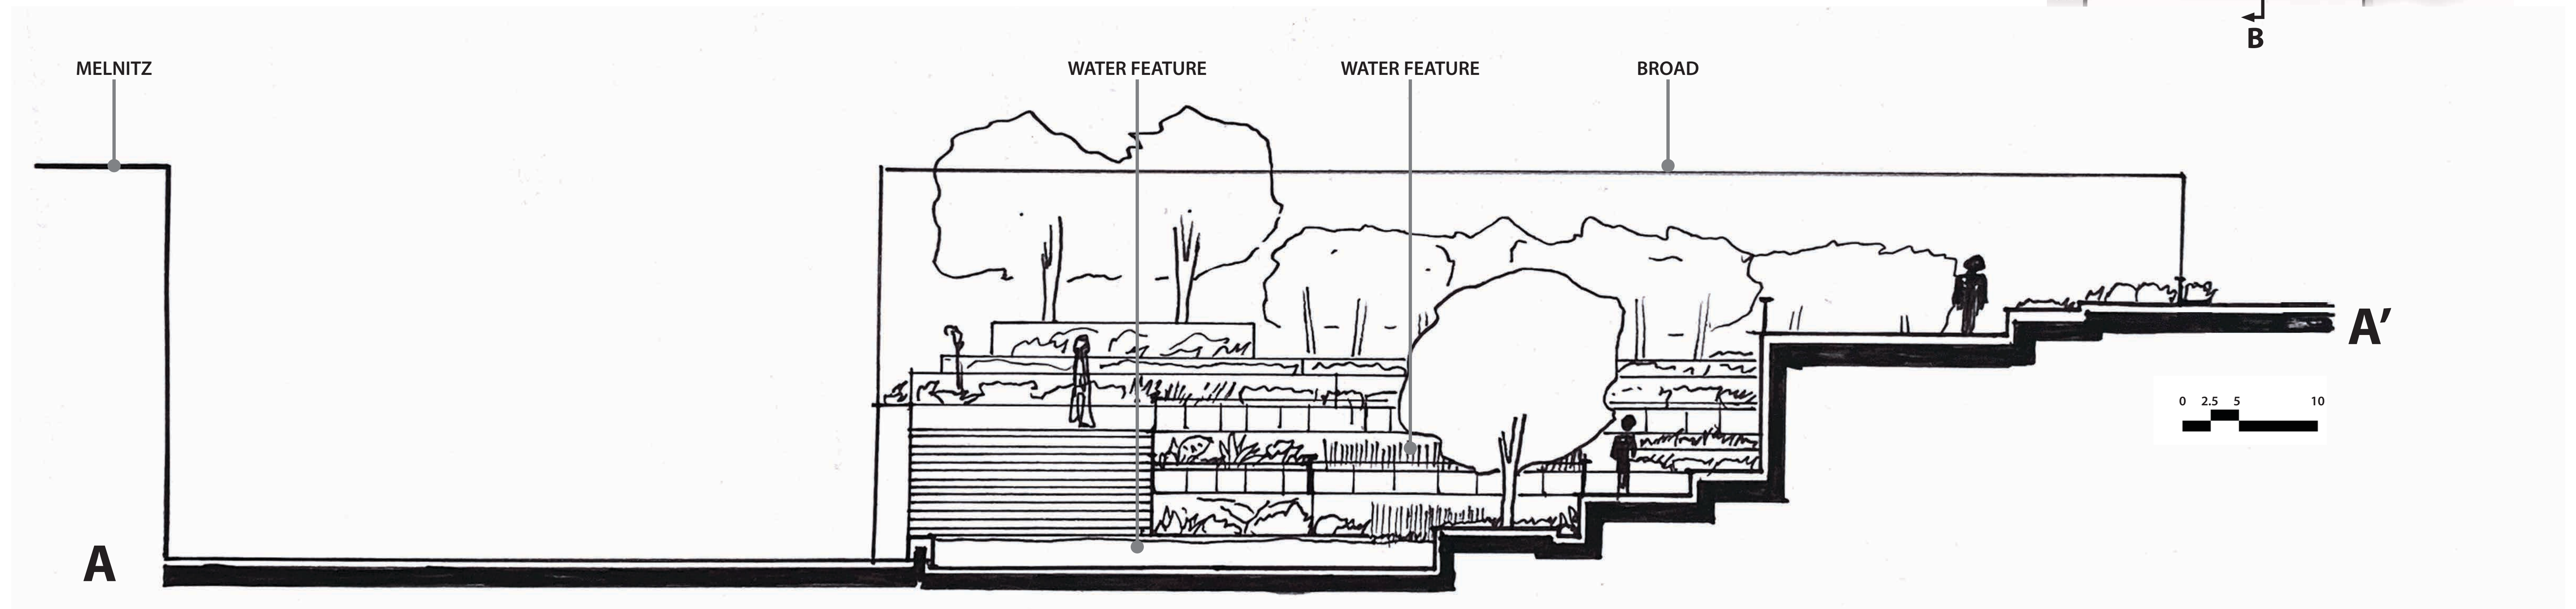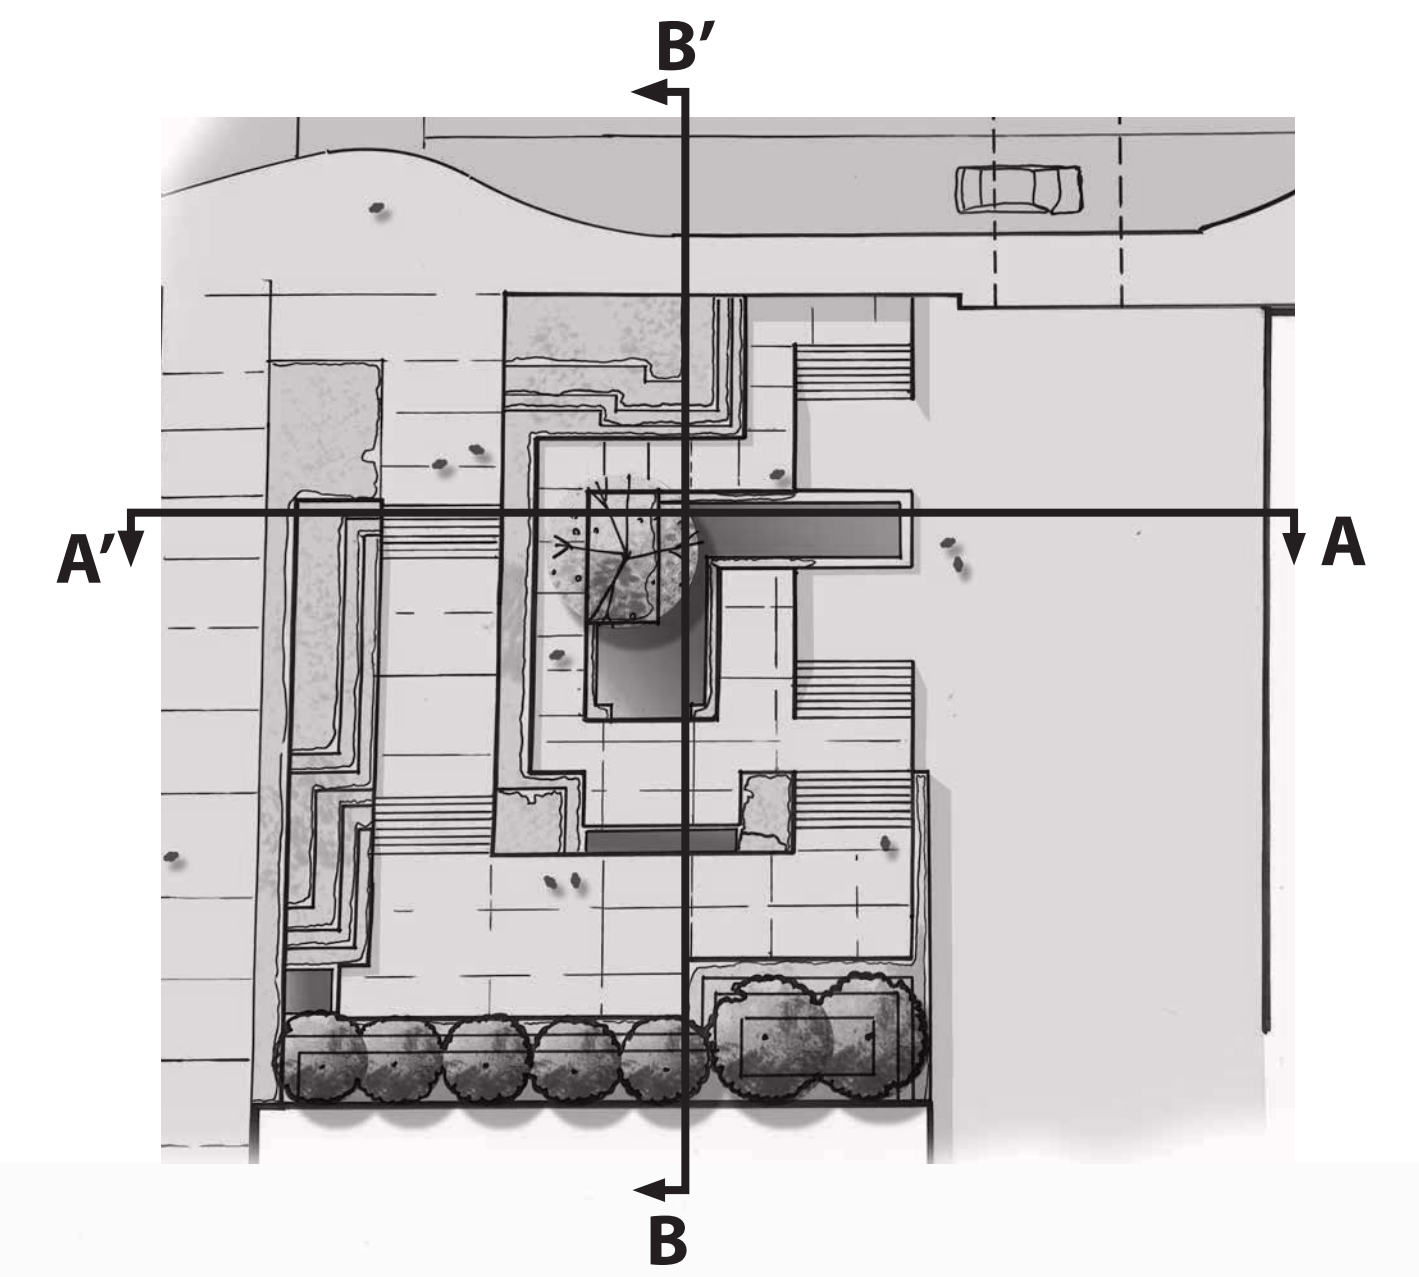

**MELNITZ STAIRS RE-DESIGN
LD2 - TYLER PETERS**

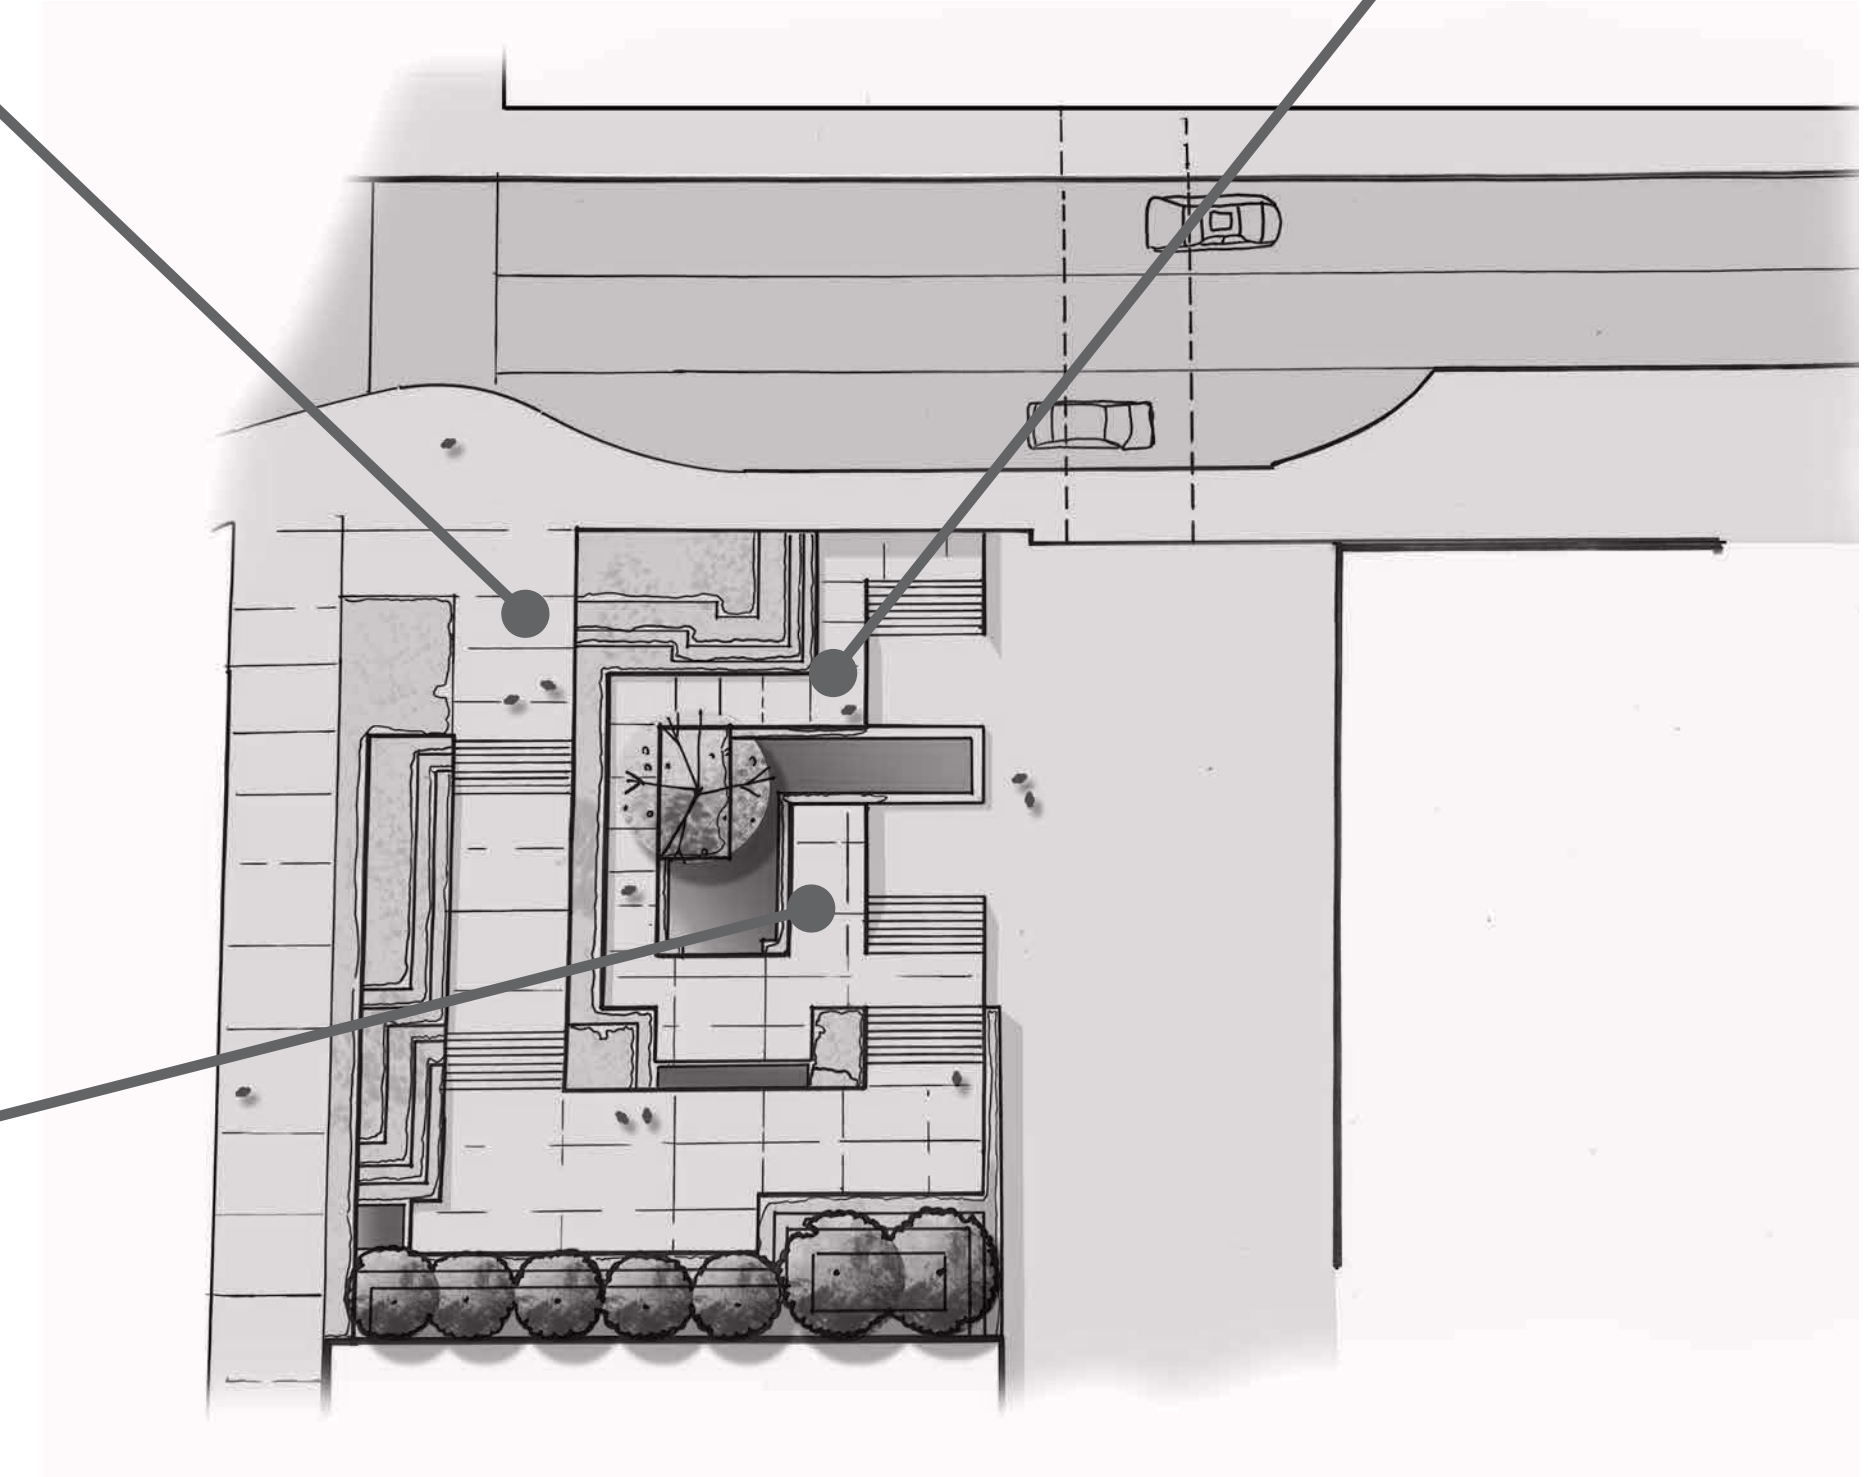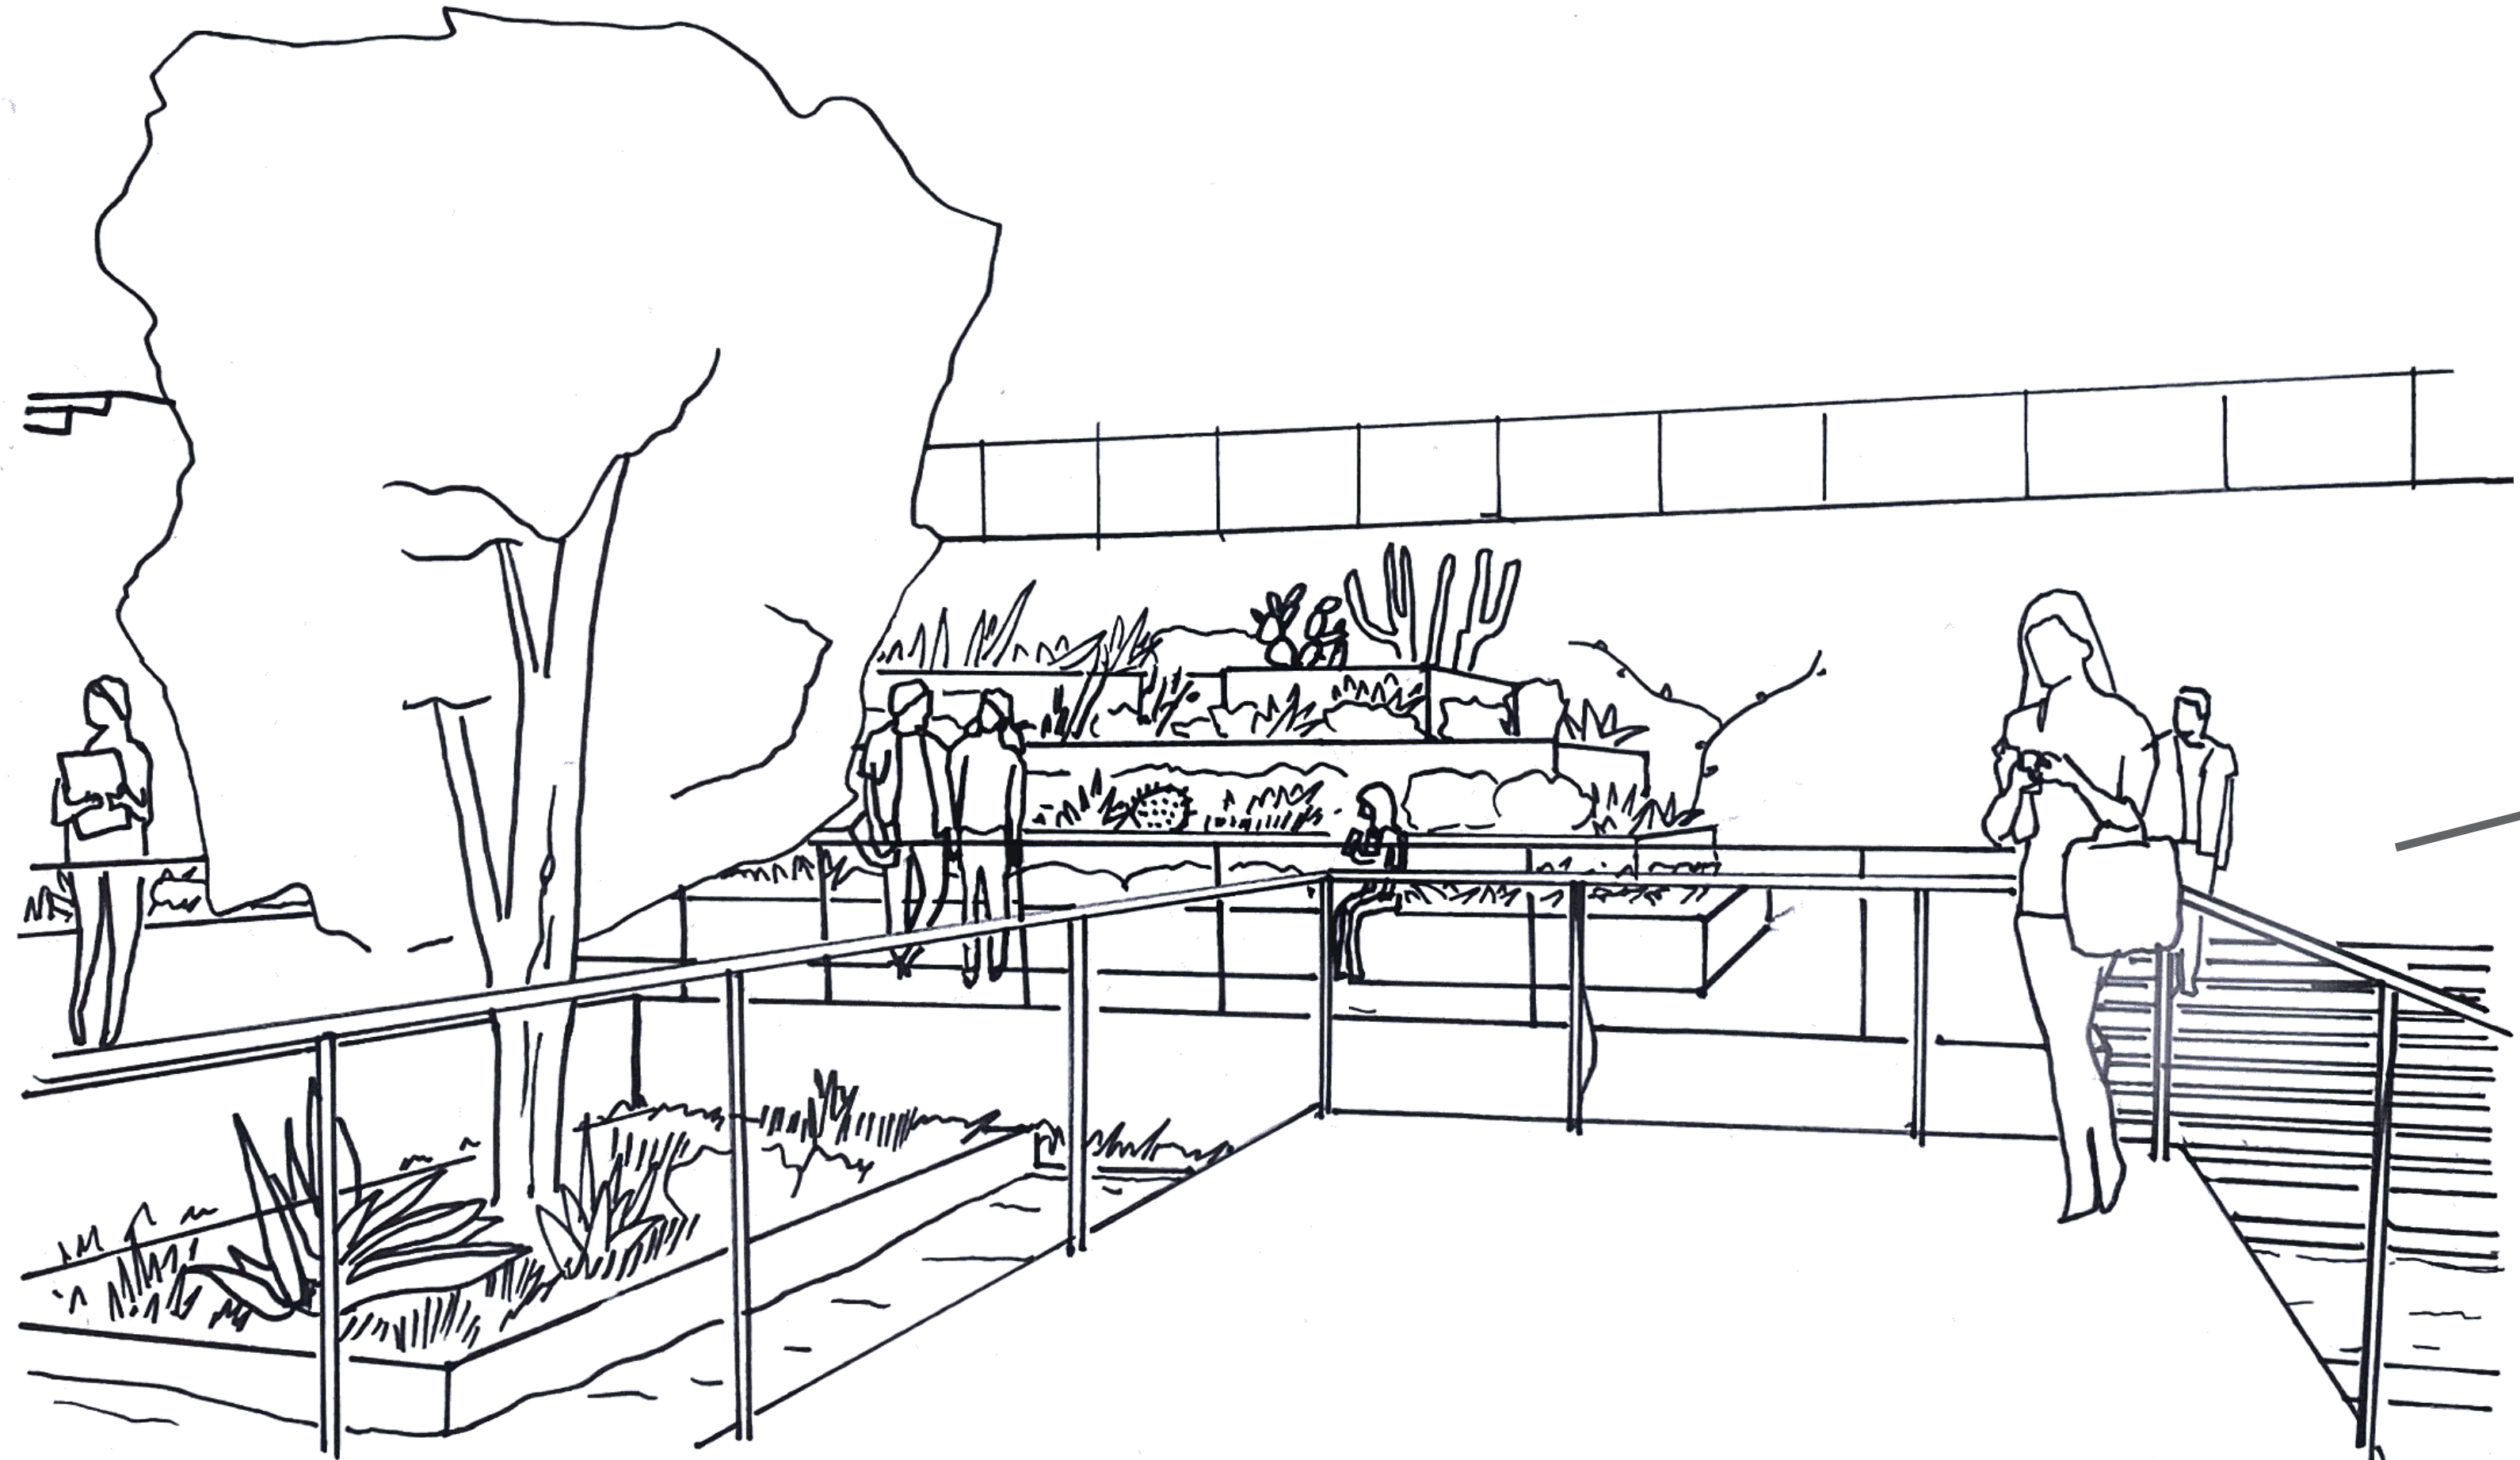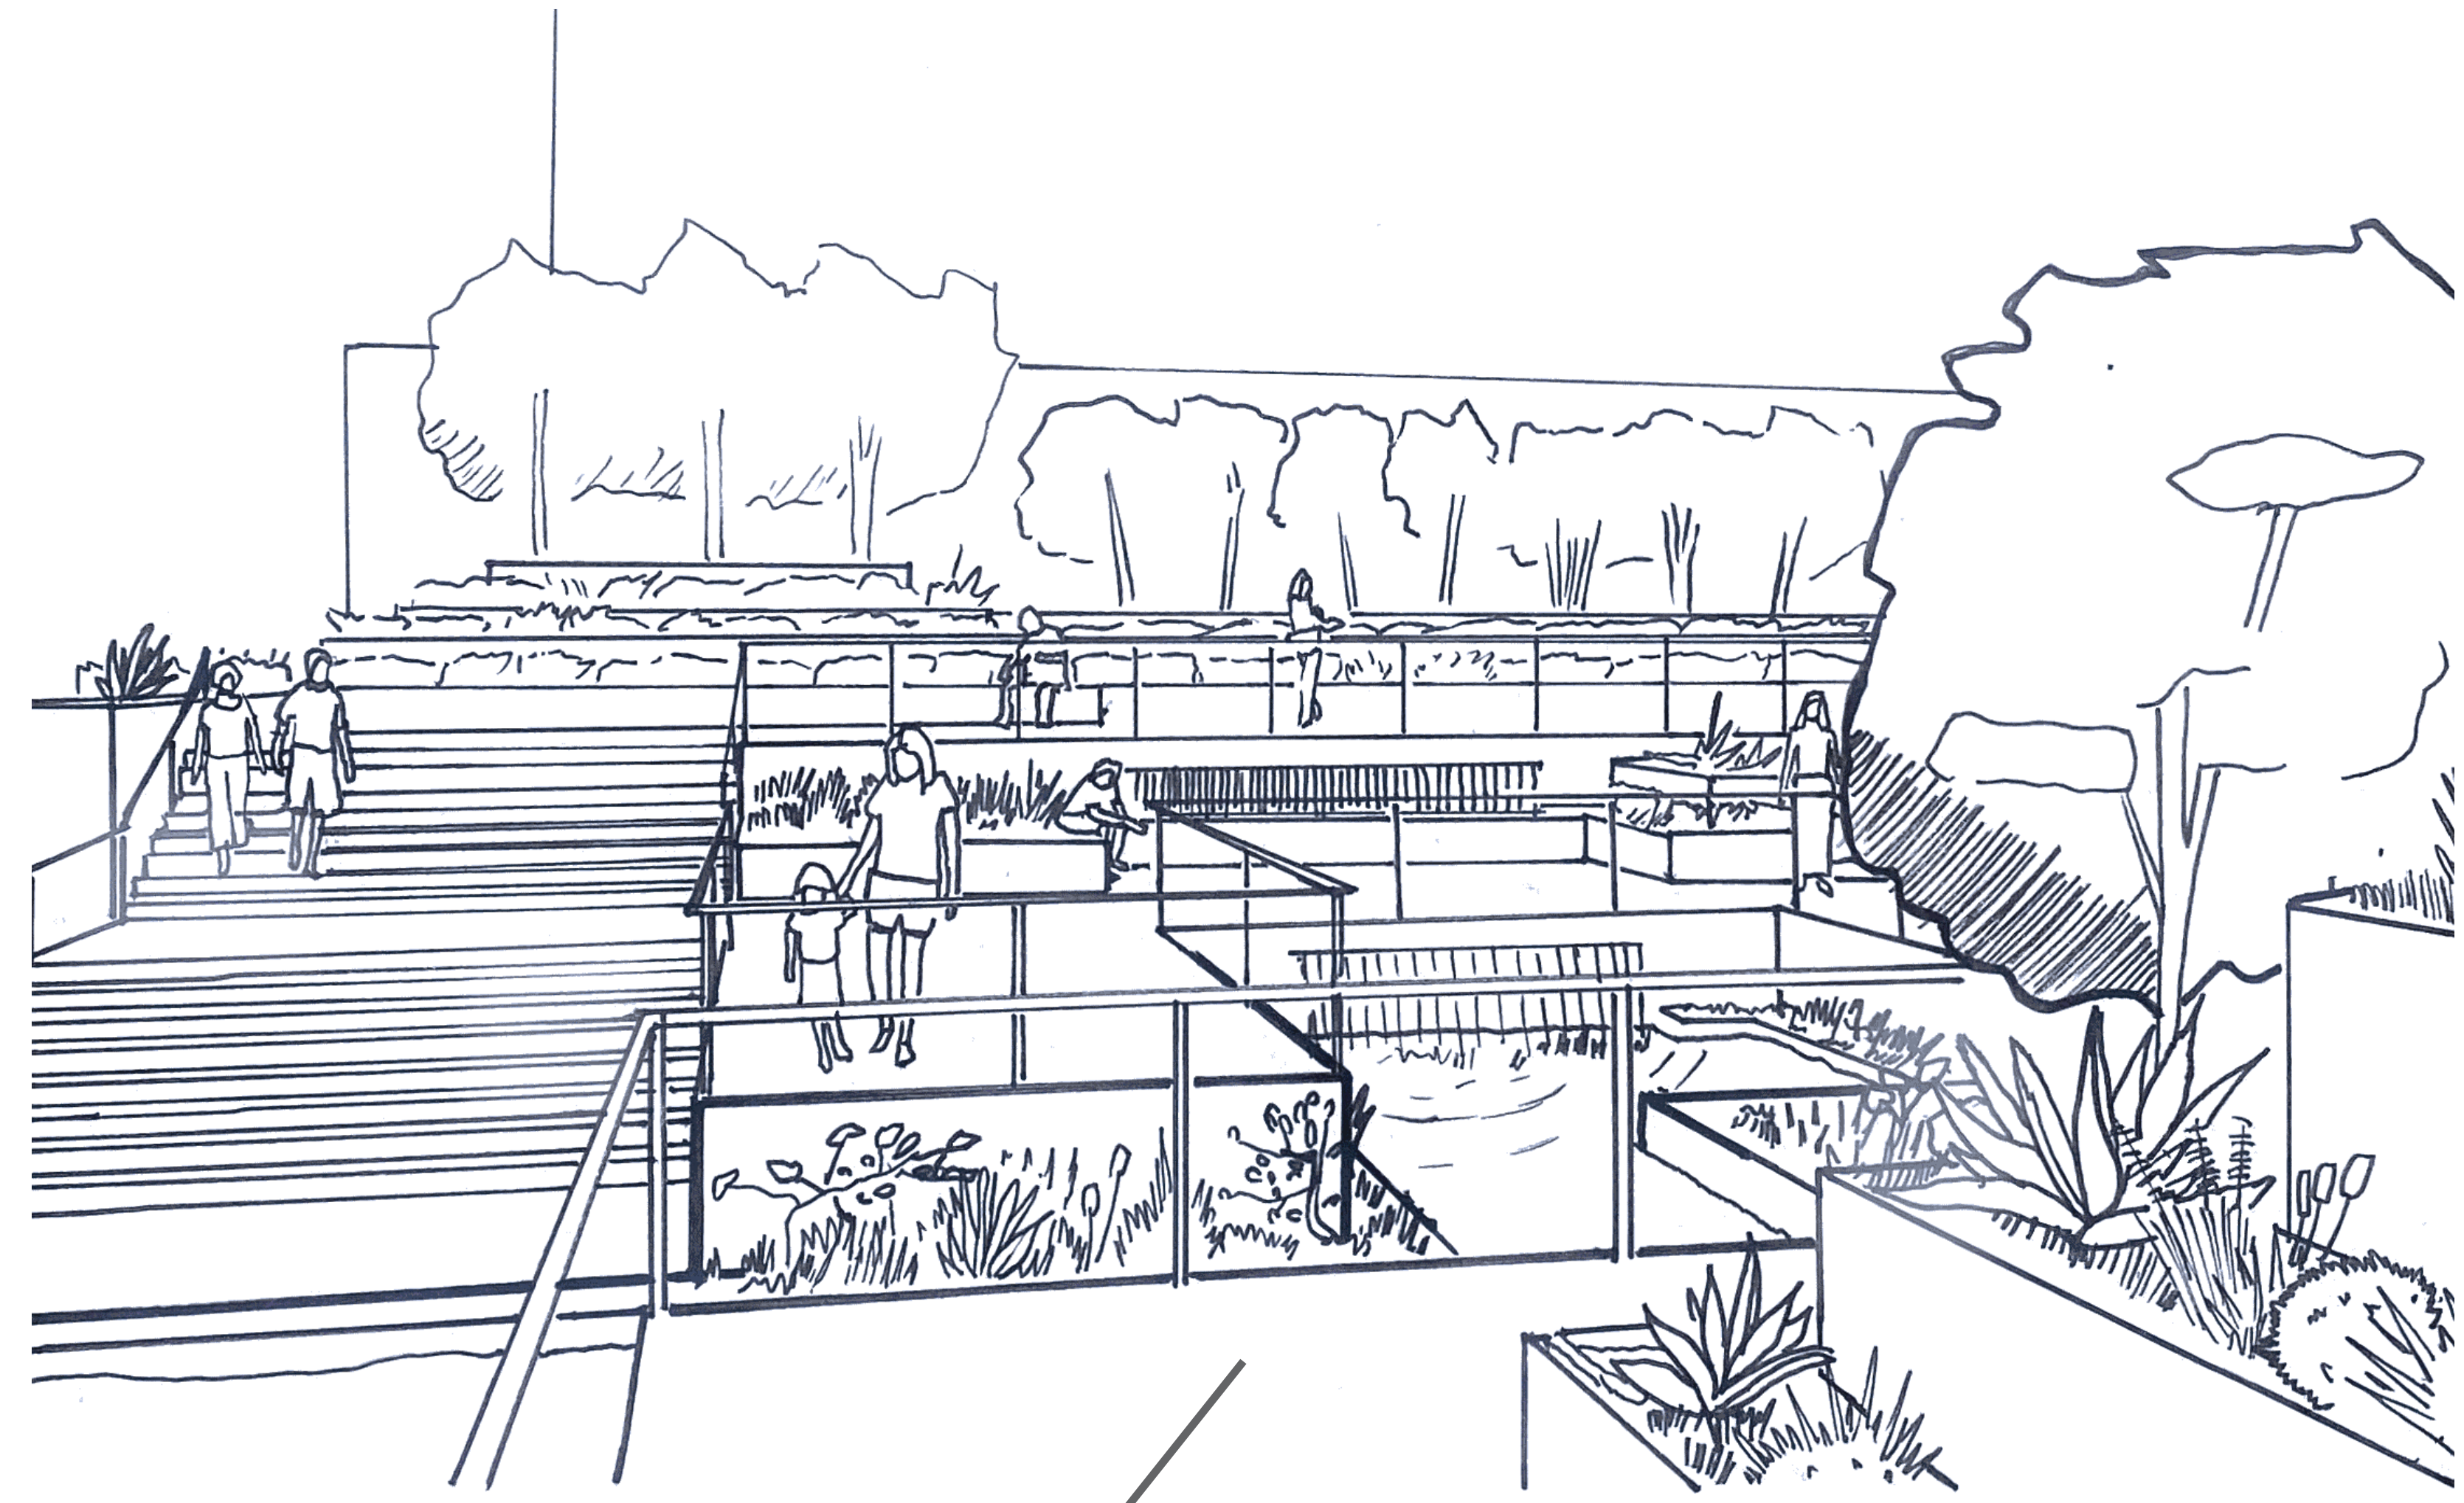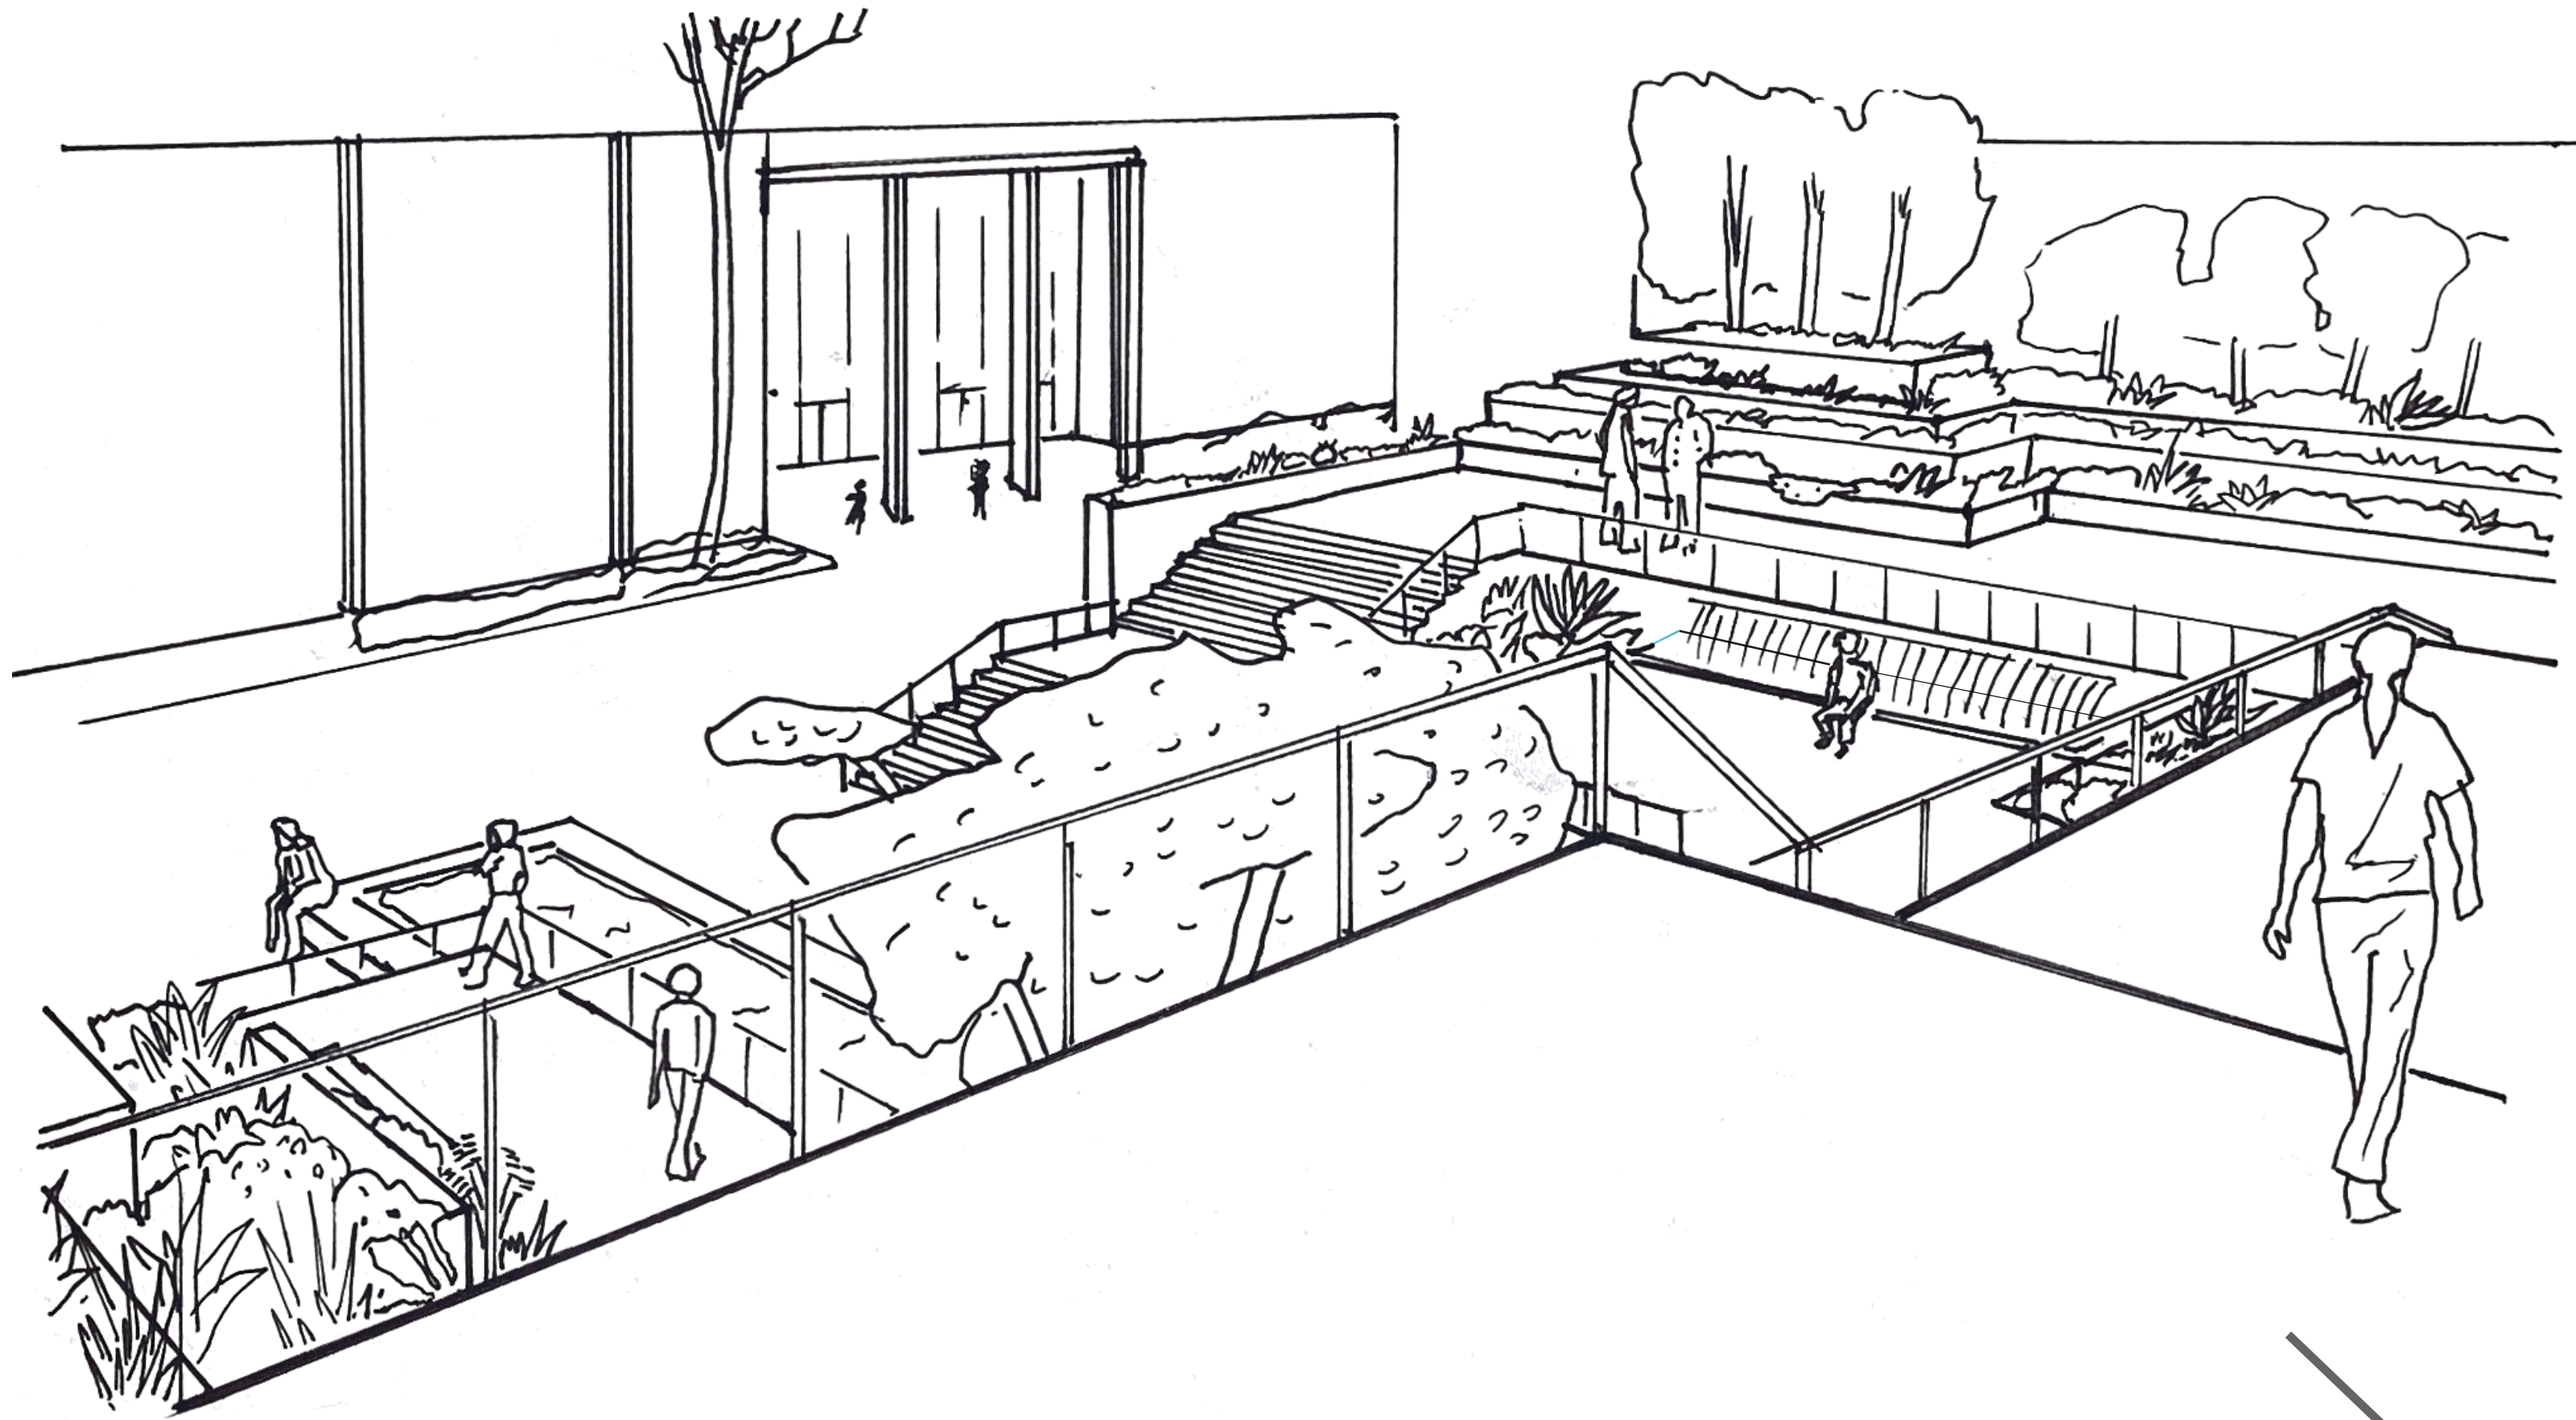

**MELNITZ STAIRS RE-DESIGN
LD2 - TYLER PETERS**