



THE WEB




SITE DESIGN 2
CHRISTINA ELDREDGE




THE WEB

SITE ANALYSIS

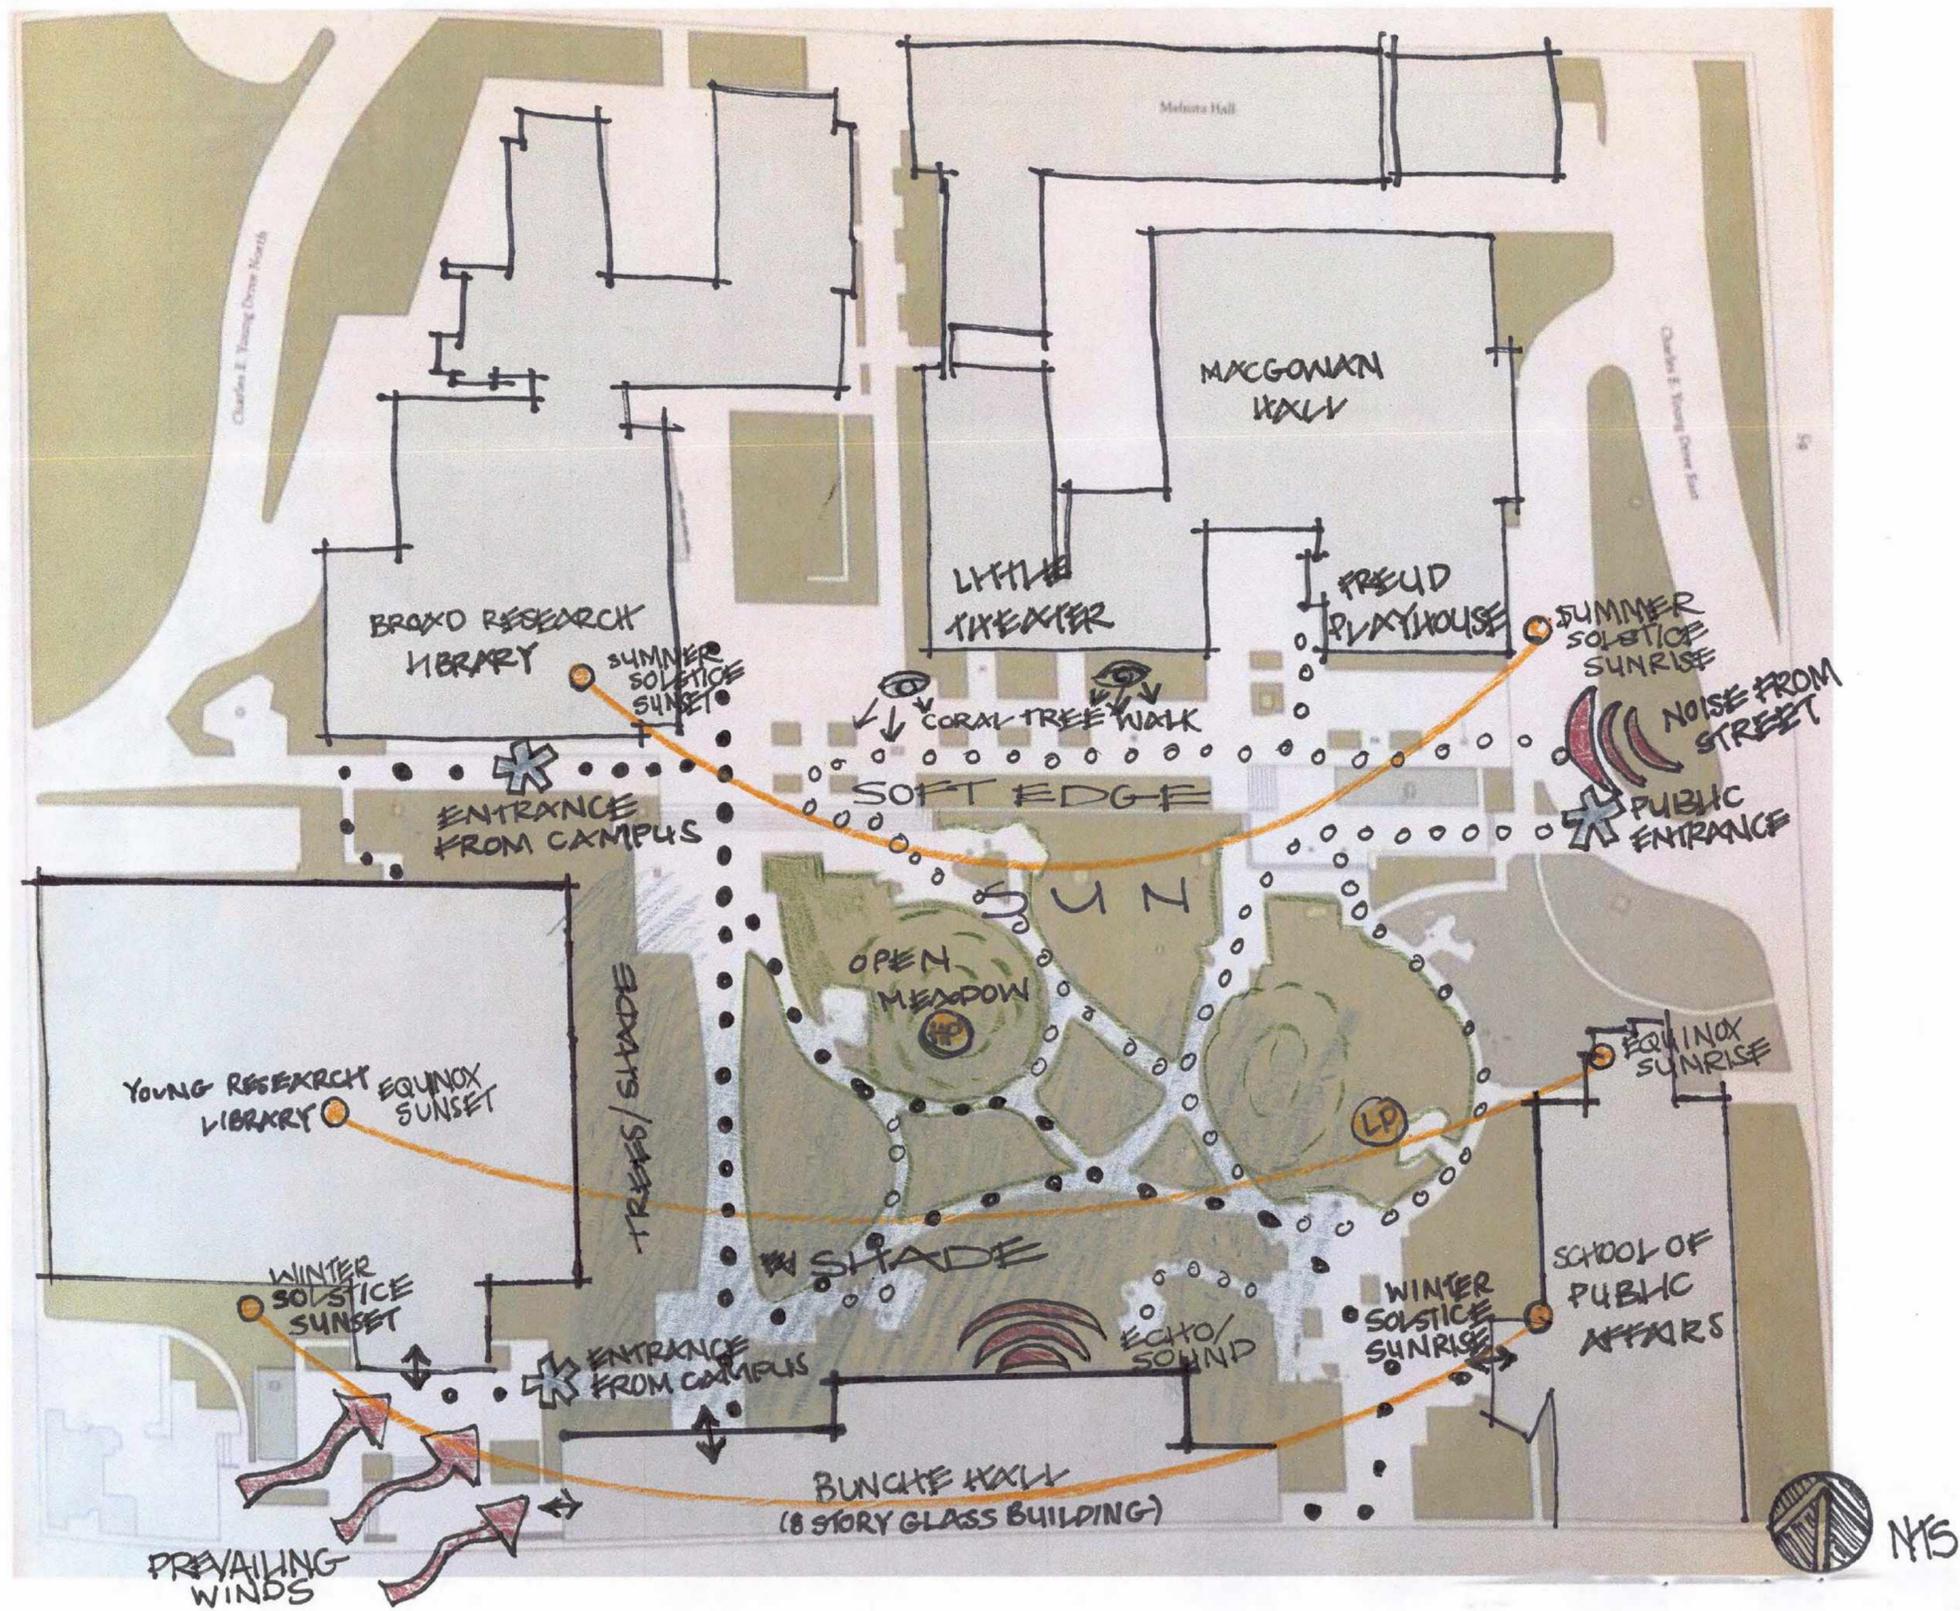

THE WEB


FINAL CONCEPT

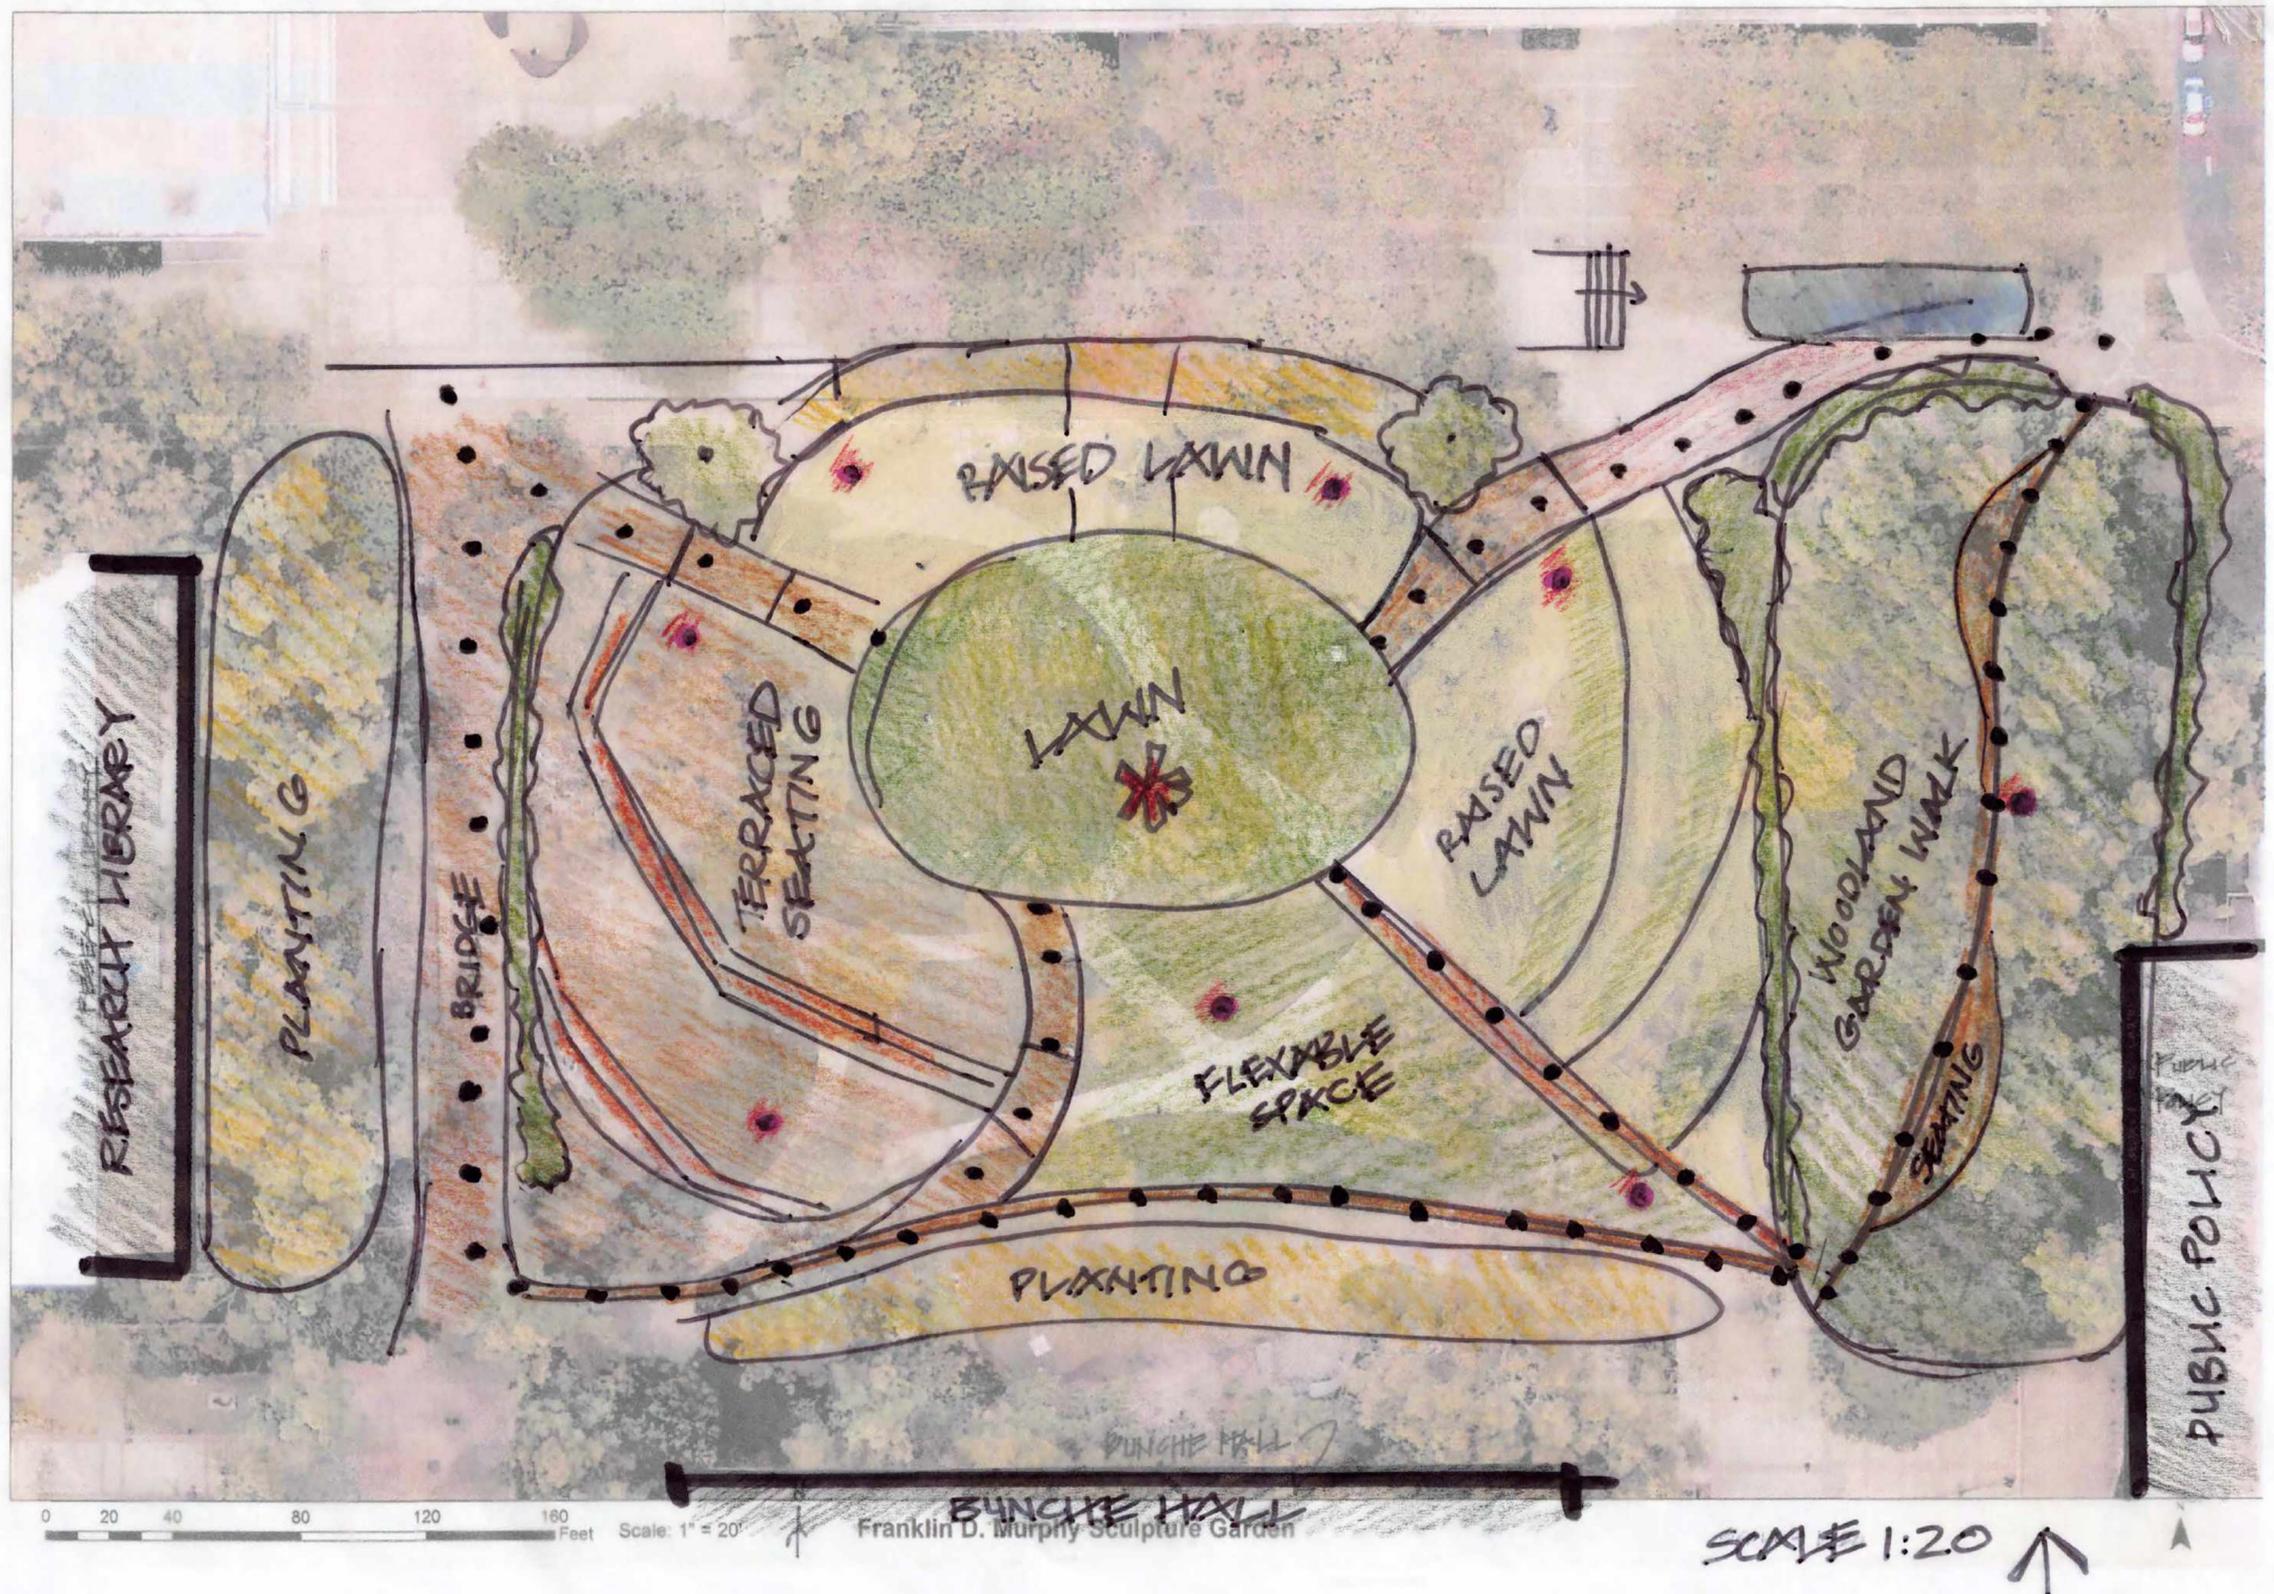

THE WEB

FINAL SITE PLAN

CORAL TREE WALK

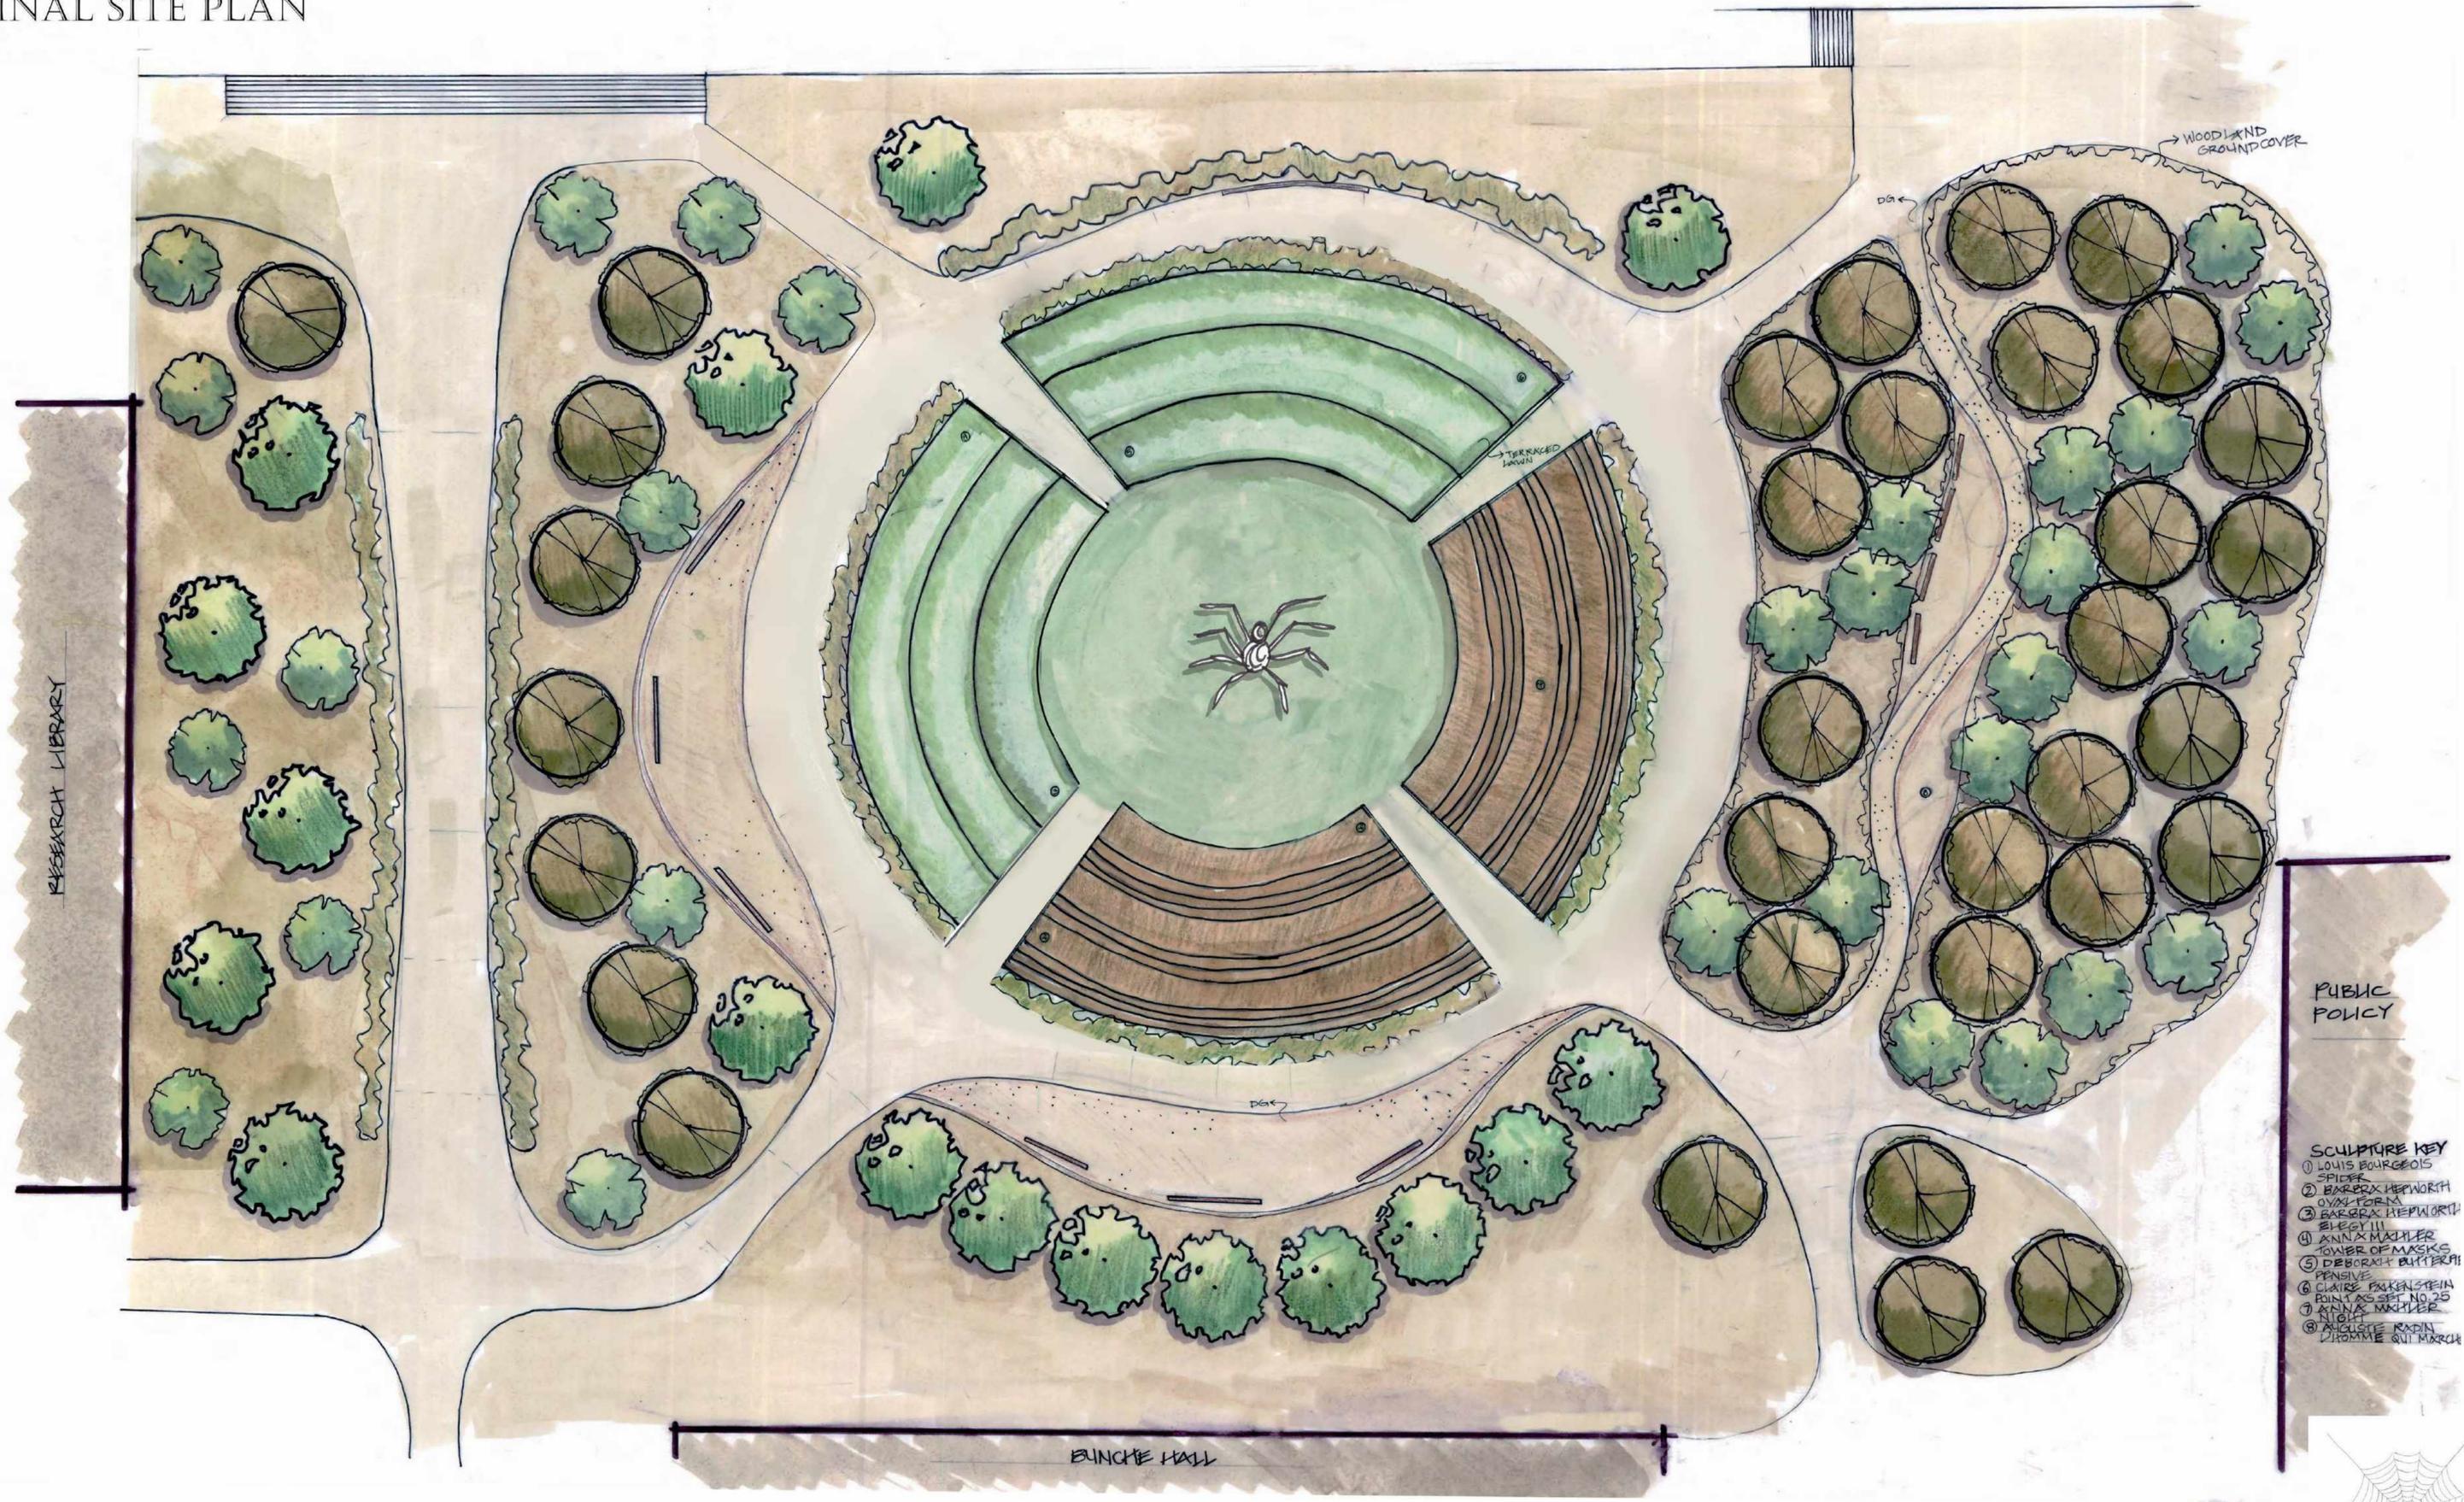


PUBLIC POLICY

- SCULPTURE KEY**
- ① LOUIS BOURGEOIS
SPIDER
 - ② BARBARA HEPWORTH
OVAL FORM
 - ③ BARBARA HEPWORTH
ELEGY III
 - ④ ANNA MACHLER
TOWER OF MASKS
 - ⑤ DEBORAH BUTTERFIELD
FRANZ
 - ⑥ CLAIRE FALKENSTEIN
POINT ASSET NO. 25
 - ⑦ ANNA MACHLER
IN LIGHT
 - ⑧ ANNETTE RADIN
L'HOMME QUI MARCH

0 20 40 80 120 160
SCALE: 1" = 20'






THE WEB SCULPTURES

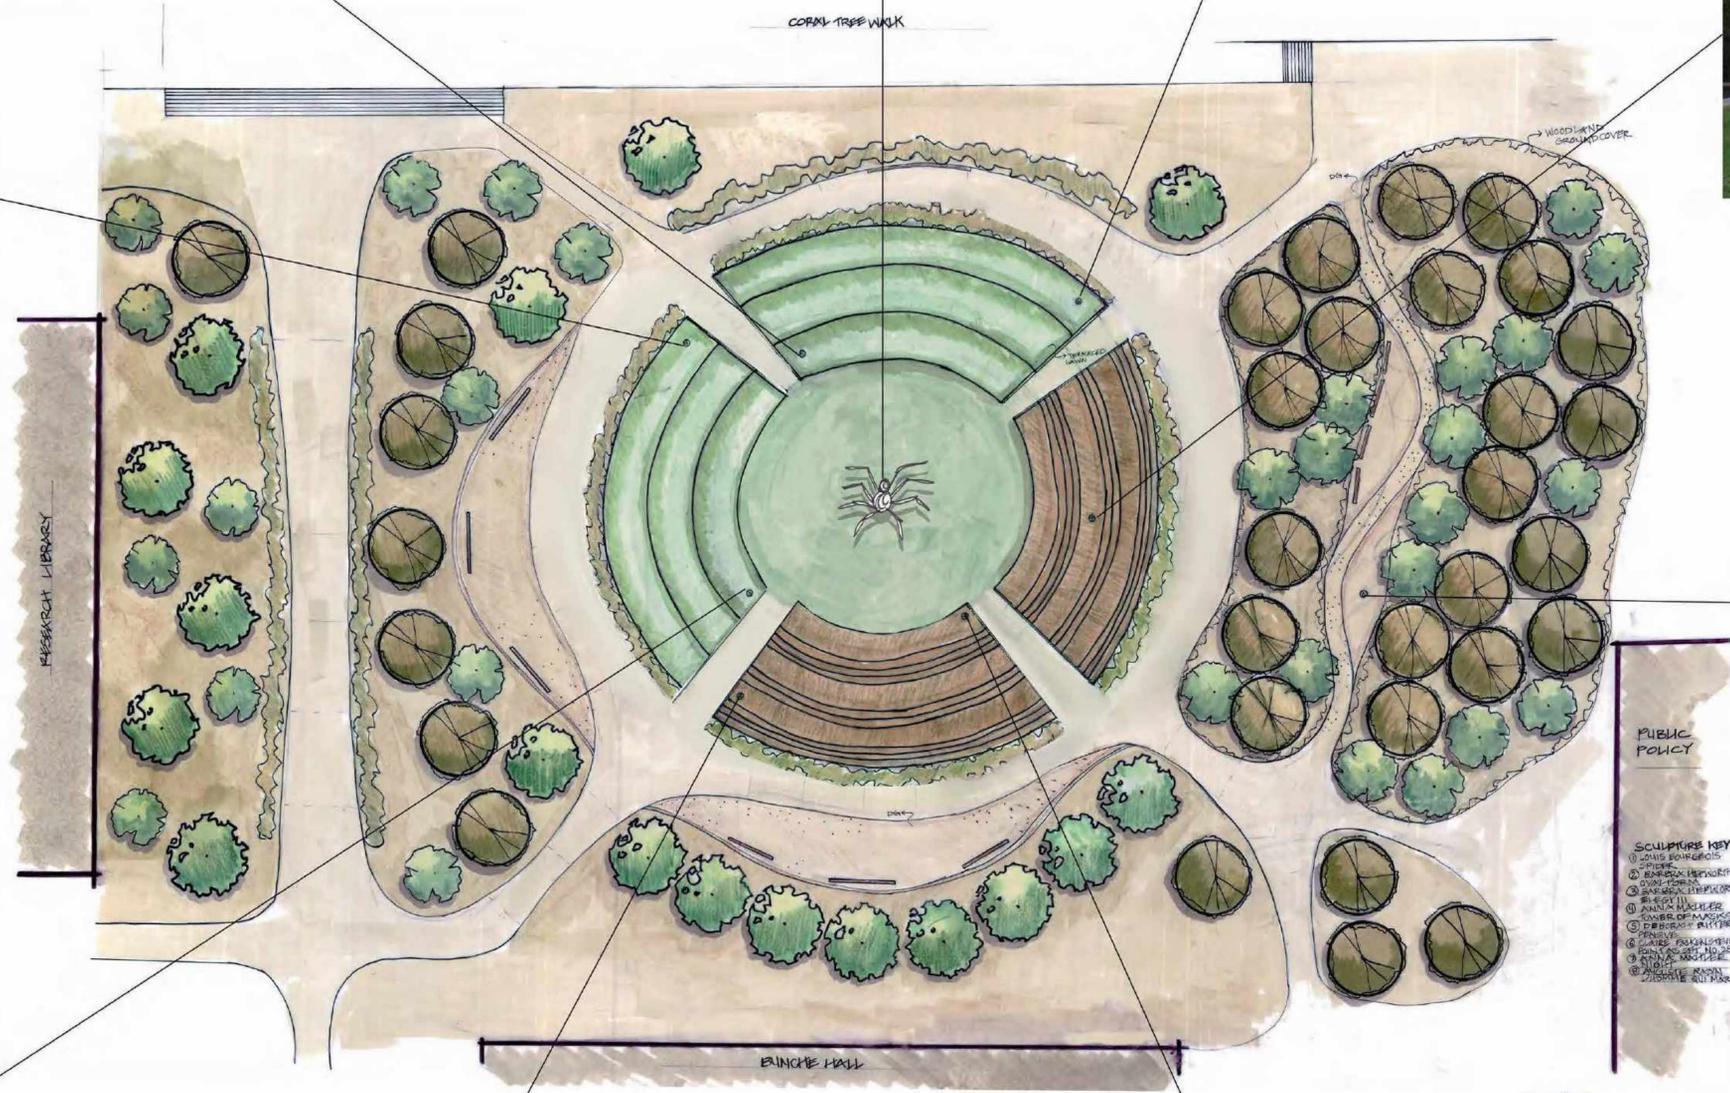

THE WEB

SECTION/ELEVATIONS

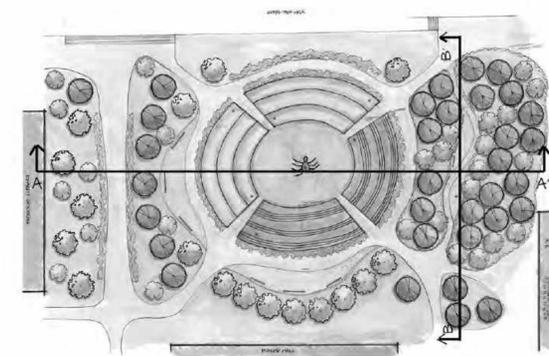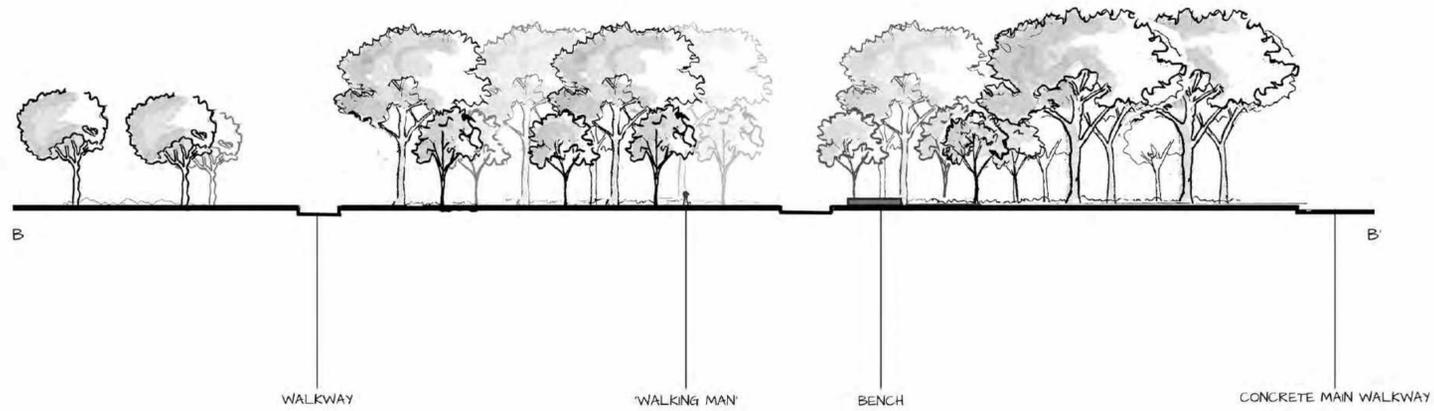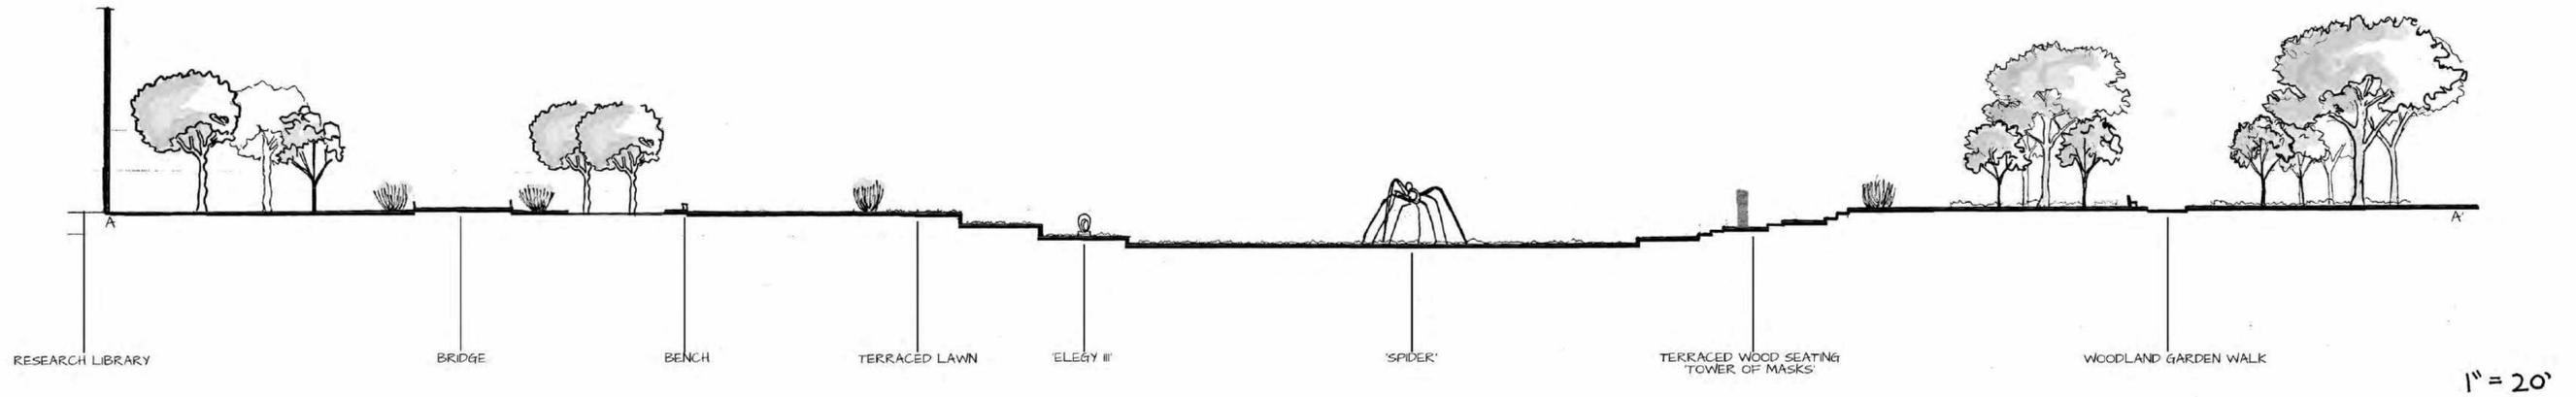

KEY MAP

THE WEB

PERSPECTIVES

