

# Landscape Design 1

## Macgowan Hall Courtyard

Prepared by : Kyle Massie



# Macgowan Hall Courtyard - Photo Joiner










# Macgowan Hall Courtyard - Site Analysis



## Site Inventory Legend

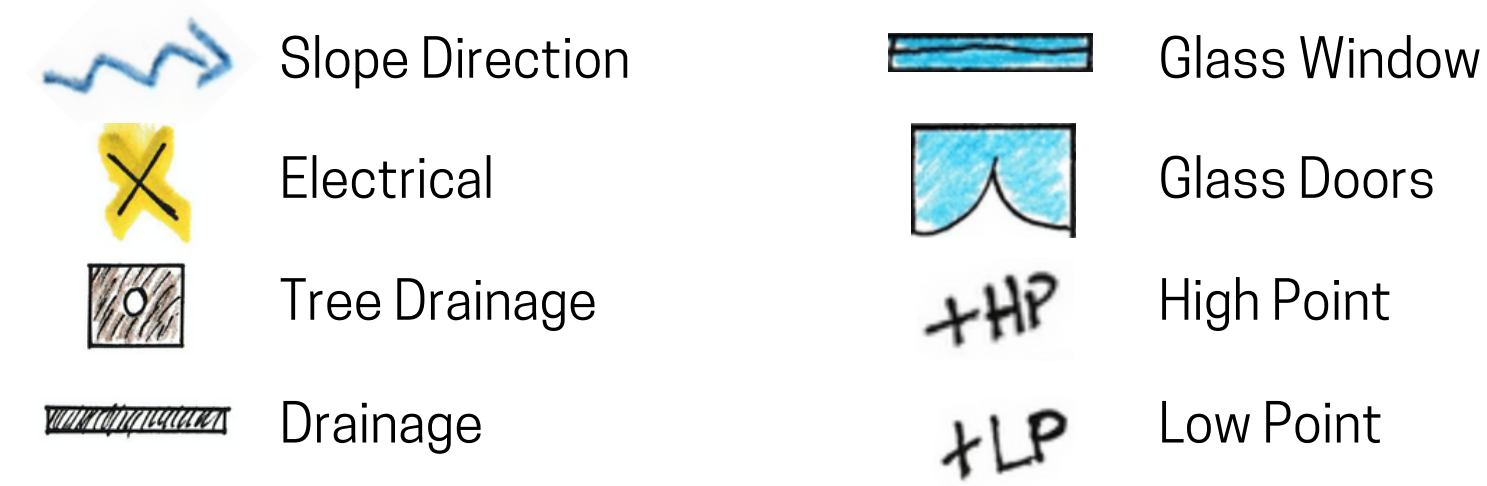

## Site Analysis Legend

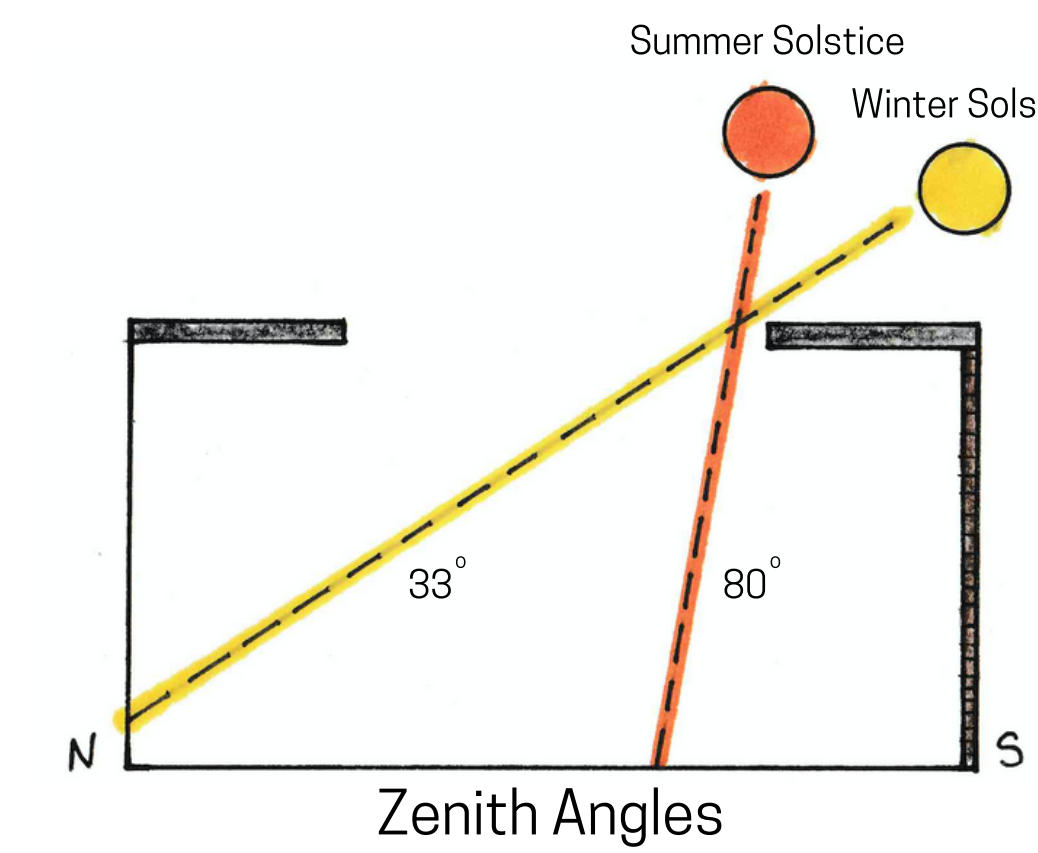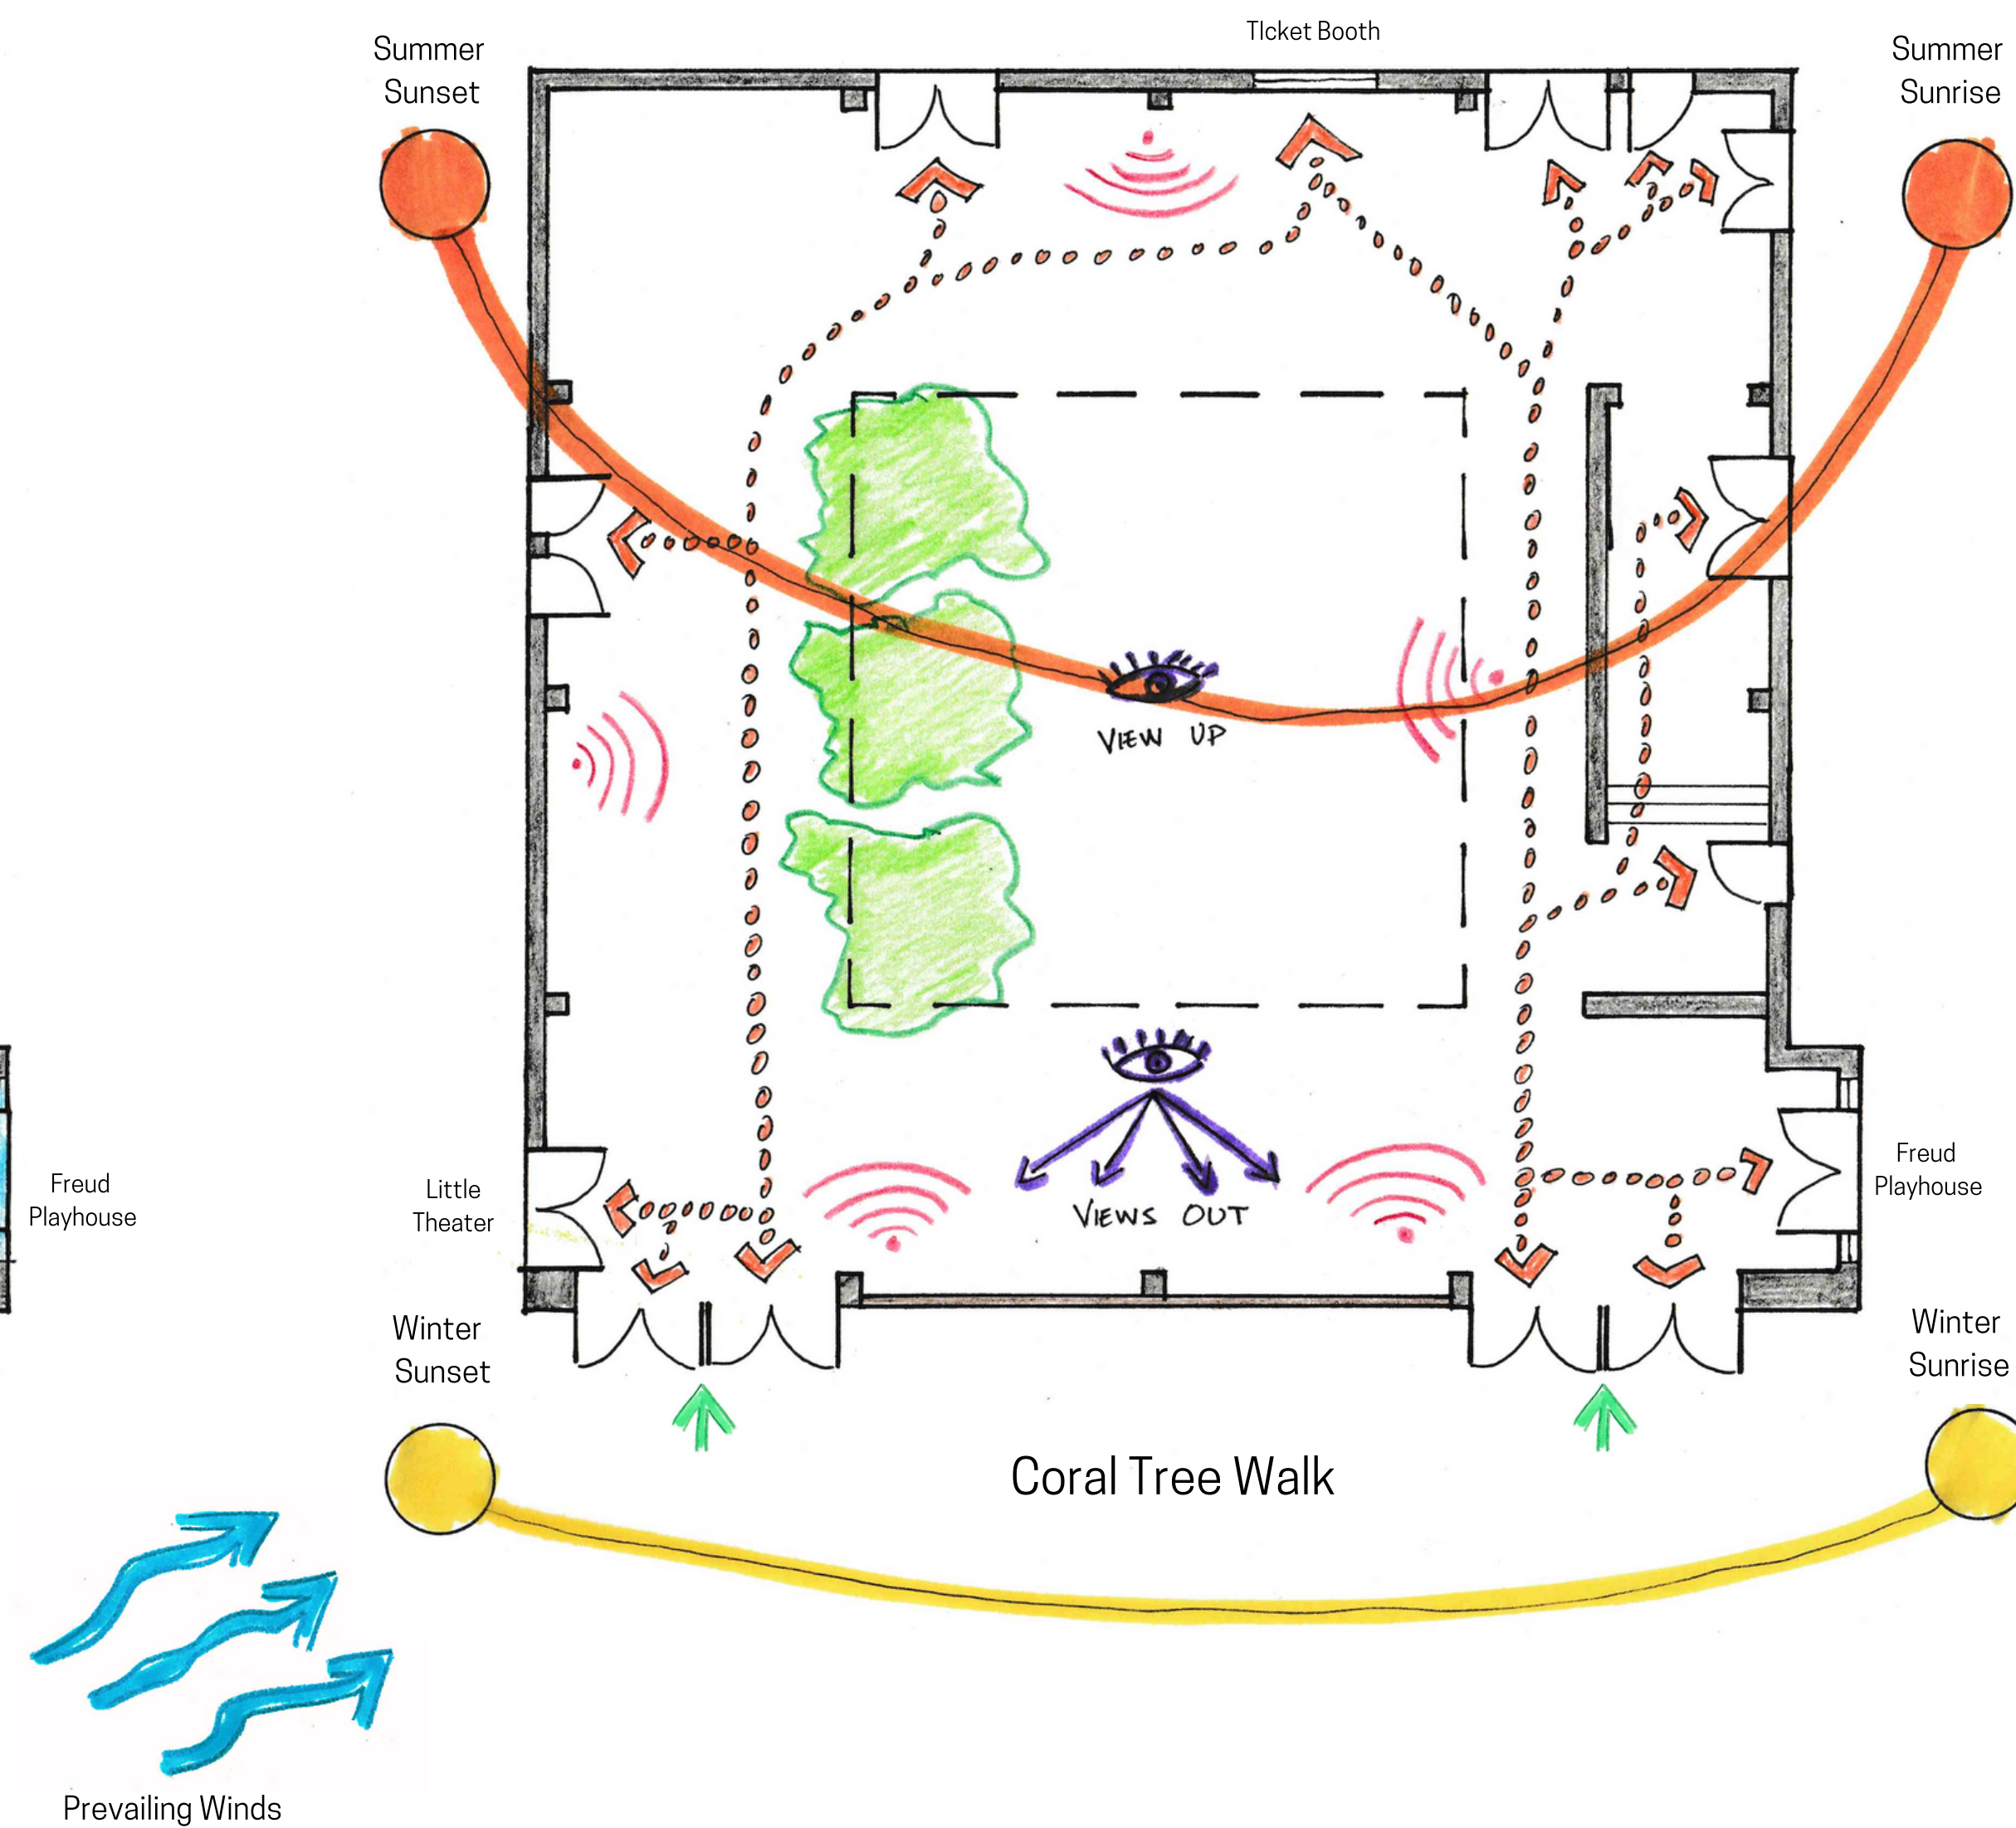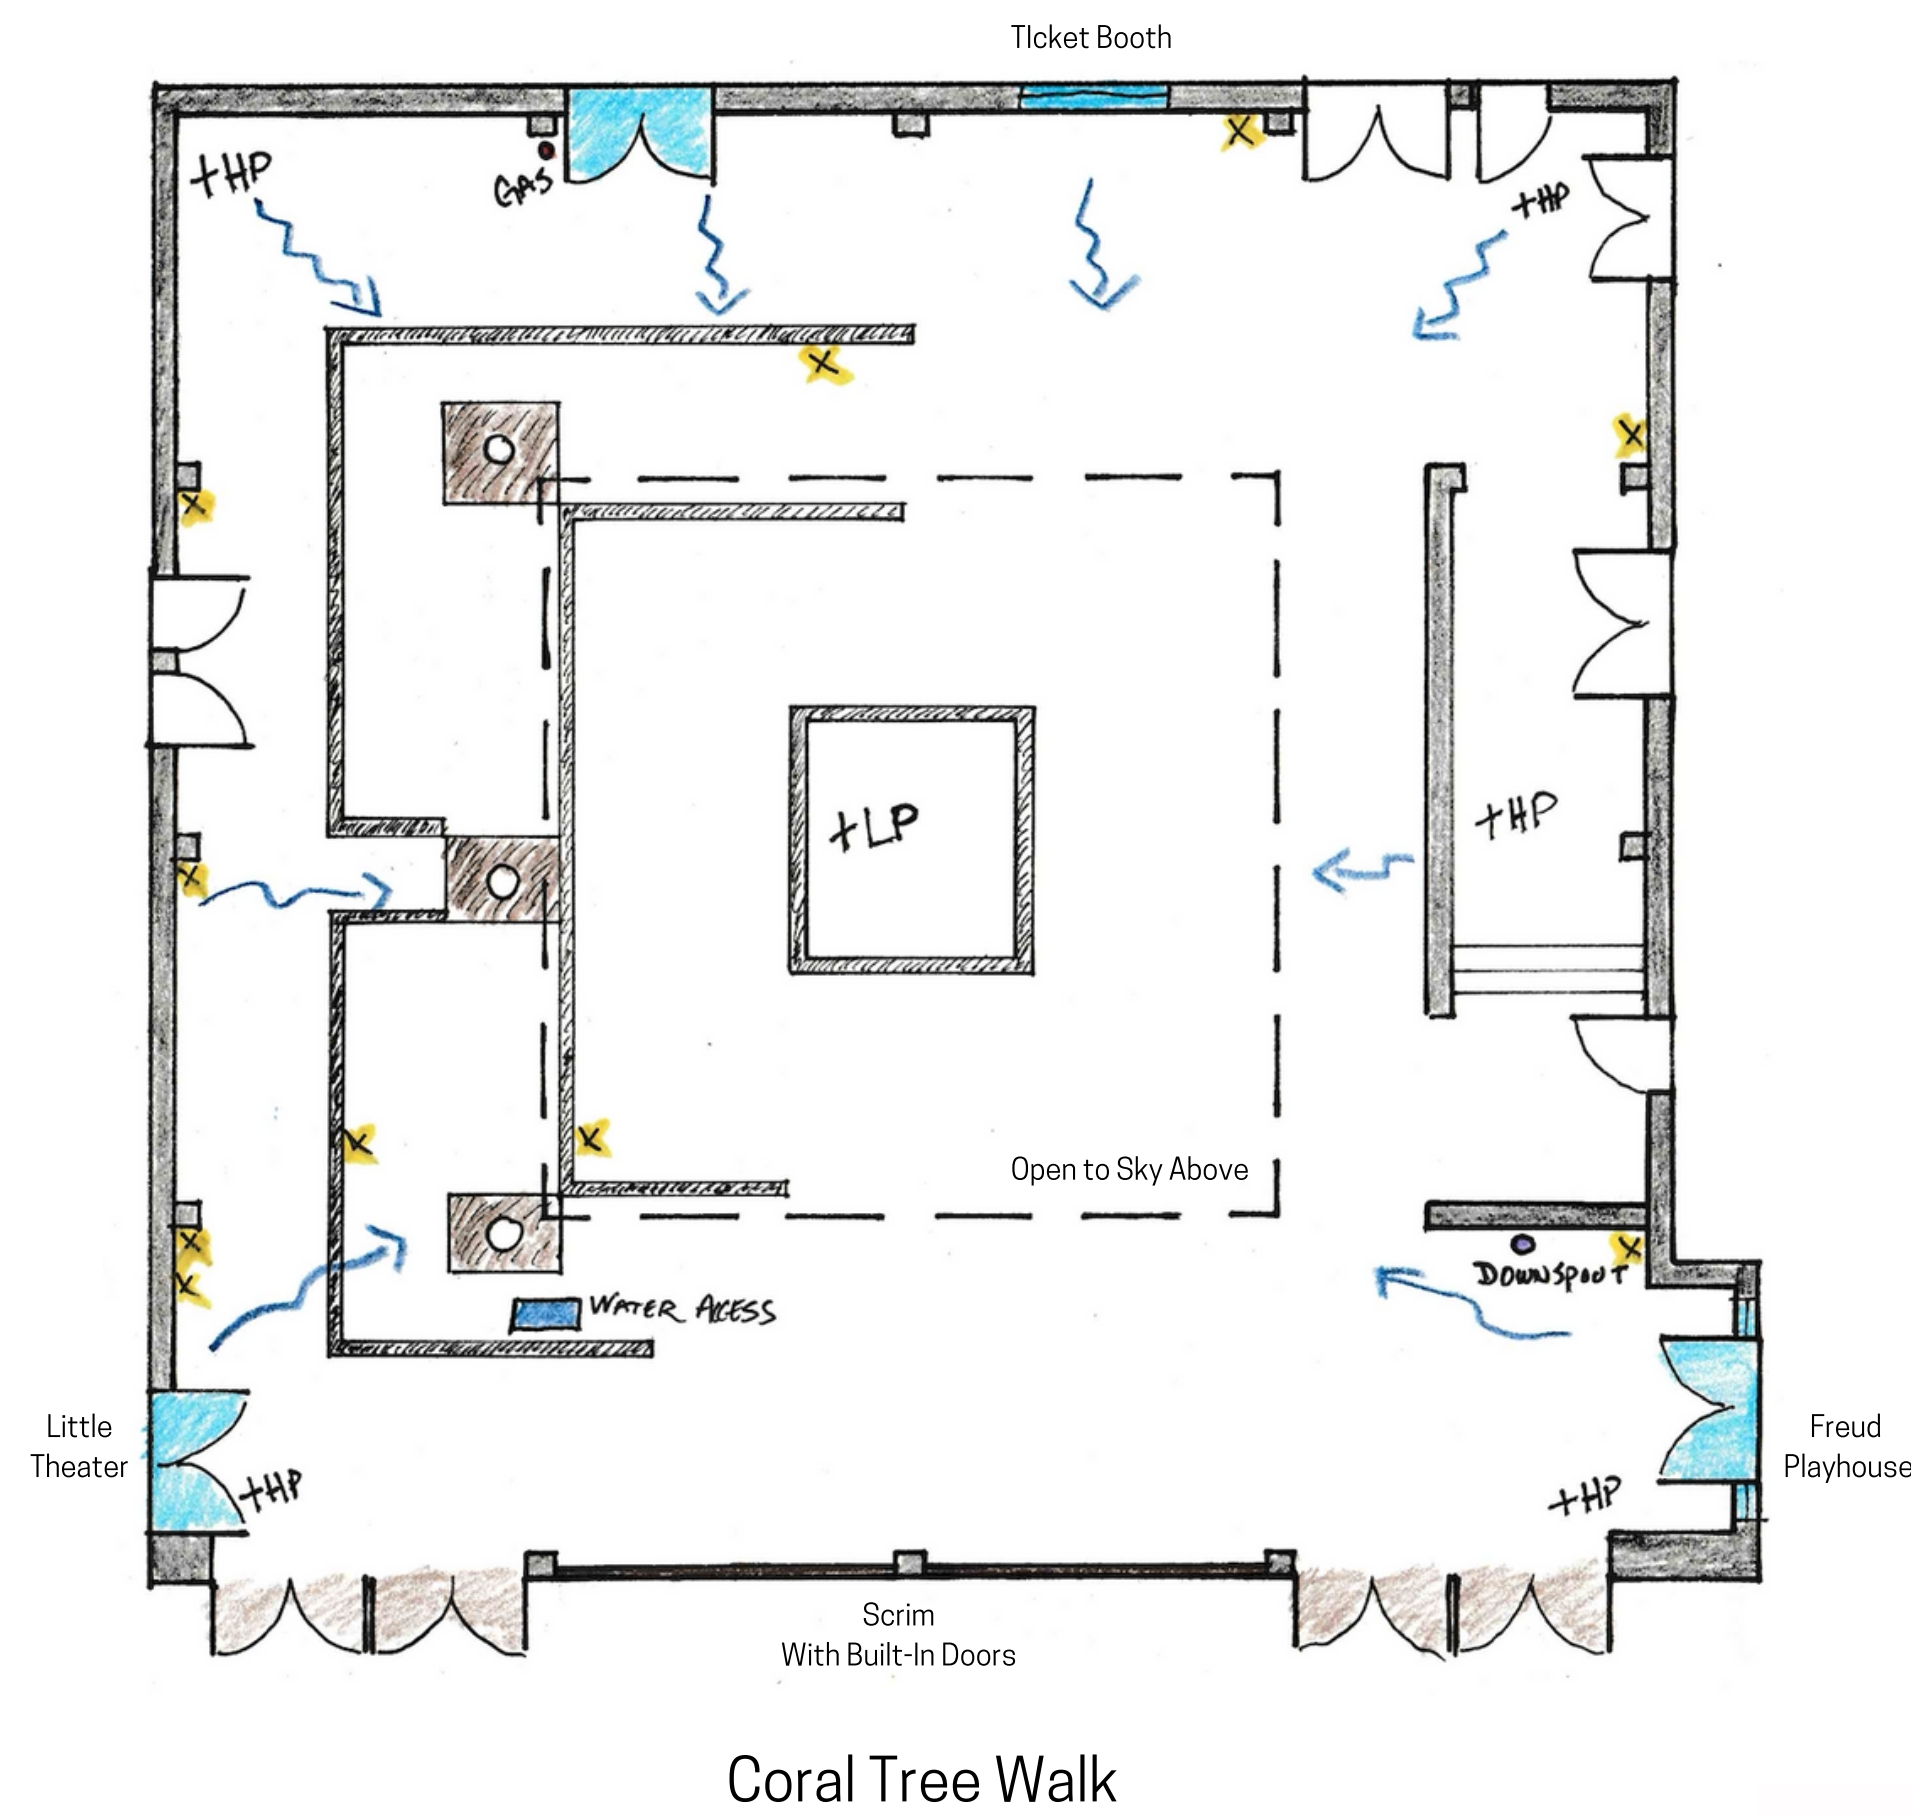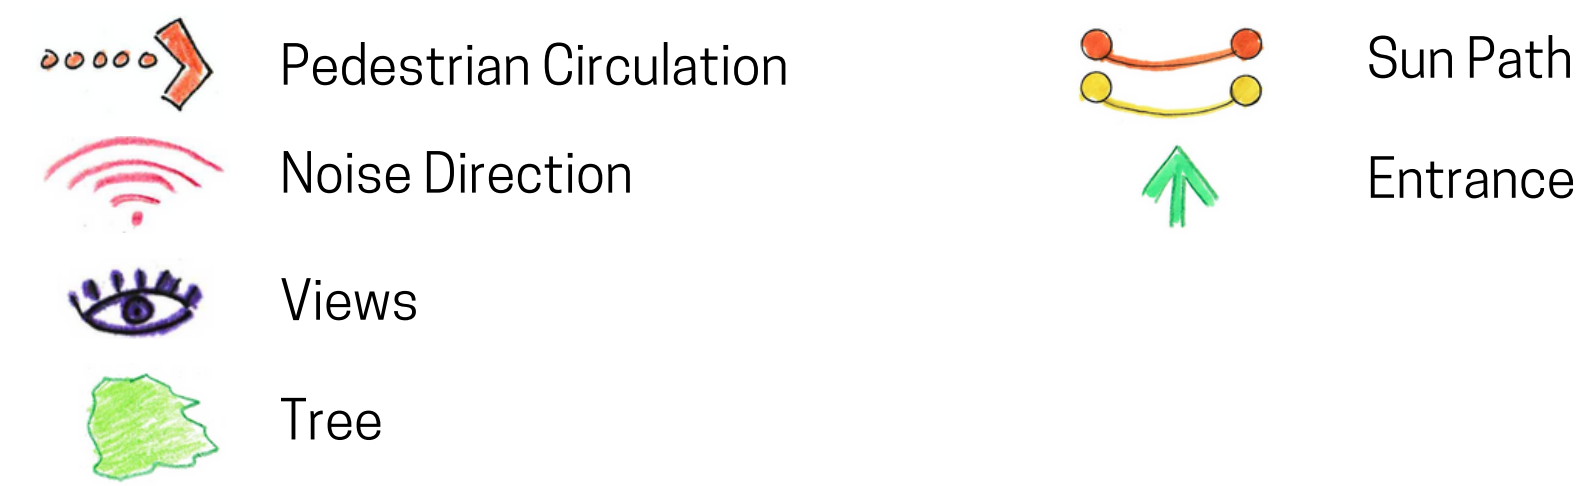

STUDENT NAME: Kyle Massie

COURSE: Landscape Design 1

INSTRUCTOR: Steven Chavez

SITE NAME AND ADDRESS: Macgowan Hall Courtyard, 245 Charles E Young Dr E, Los Angeles, CA 90095

DRAWING TITLE: Site Inventory / Analysis

AERIAL IMAGE: [Aerial map showing Macgowan Hall, Little Theater, Freud Playhouse, Coral Tree Walk, Murphy Sculpture Garden, and Bunche Hall]

DRAWING NOTES:
 

- Courtyard Dimensions 60' L x 60' W x 30' H
- Drainage moves from outside edges down to center
- Trees stretching to sky through central opening
- Echos seem to disappate inward and upward

NORTH ARROW: [Upward arrow icon]


SCALE BAR: 0 5' 10'

DRAWING SCALE: 1/8" = 1'-0"

SHEET NUMBER: L-1 SHEET NUMBER IN SET: 1 of 5



# Macgowan Hall Courtyard - Constraints / Opportunities

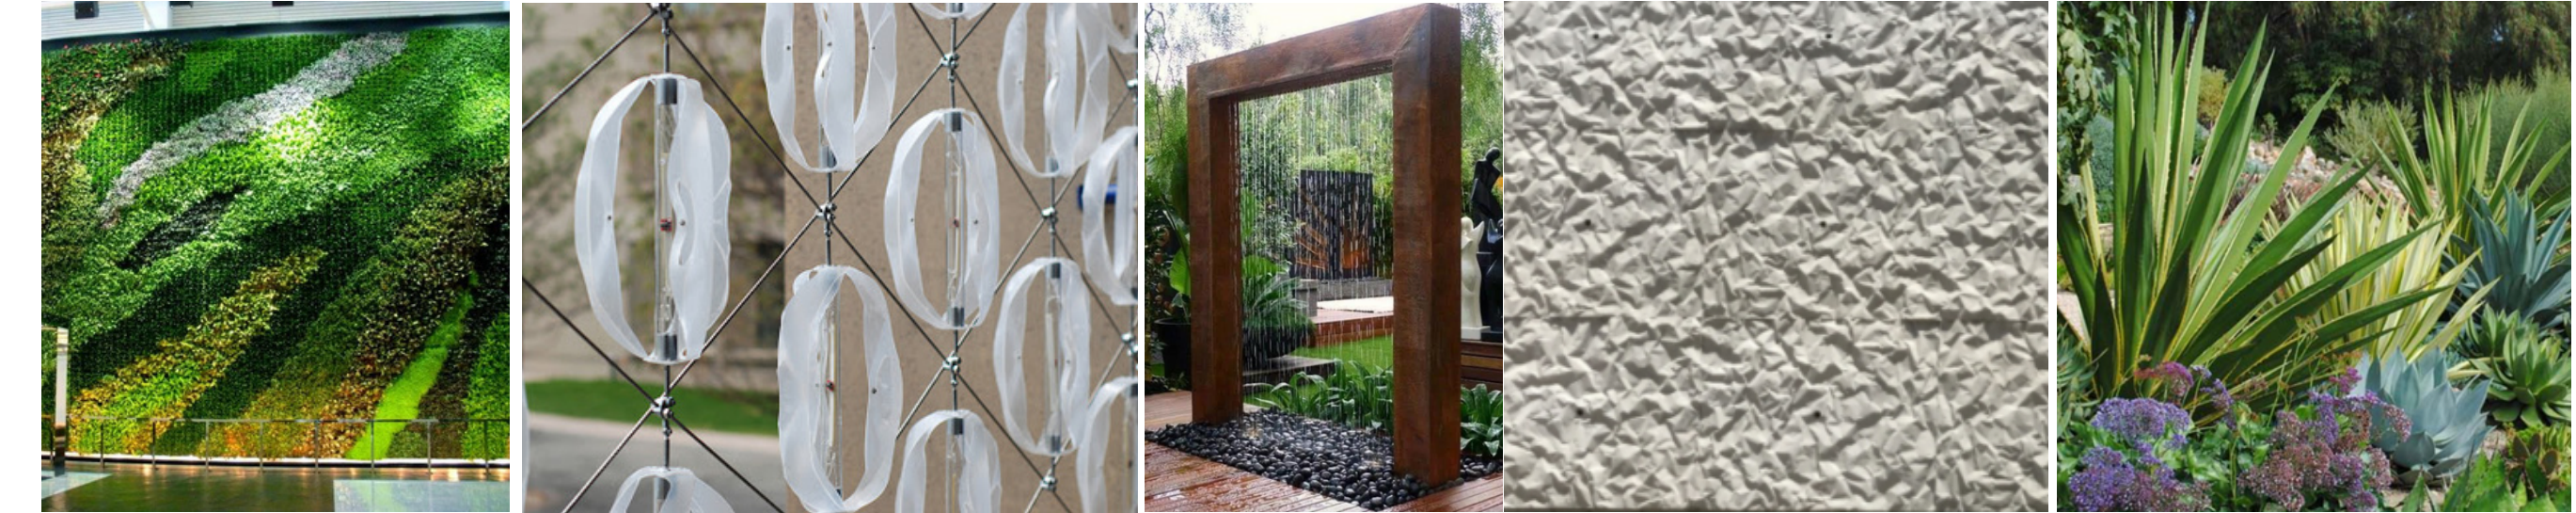


STUDENT NAME:  
Kyle Massie

COURSE:  
Landscape Design 1

INSTRUCTOR:  
Steven Chavez


SITE NAME AND ADDRESS:  
Macgowan Hall  
Courtyard  
245 Charles E Young Dr E  
Los Angeles, CA 90095

DRAWING TITLE:  
Site Constraints /  
Opportunities

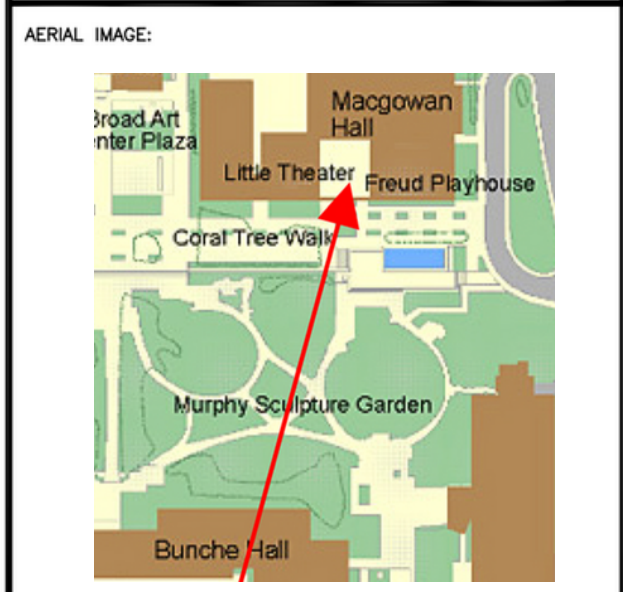

DRAWING NOTES:

- Courtyard Dimensions 60' L x 60' W x 30' H
- Dashed Square in center is open skylight

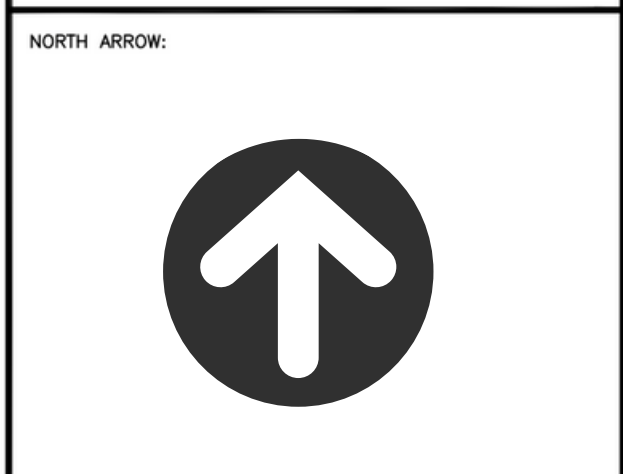


SCALE BAR:  
0 5' 10'


DRAWING SCALE:  
1/8" = 1'-0"

SHEET NUMBER: L-2      SHEET NUMBER IN SET: 2 of 5

## Site Constraints

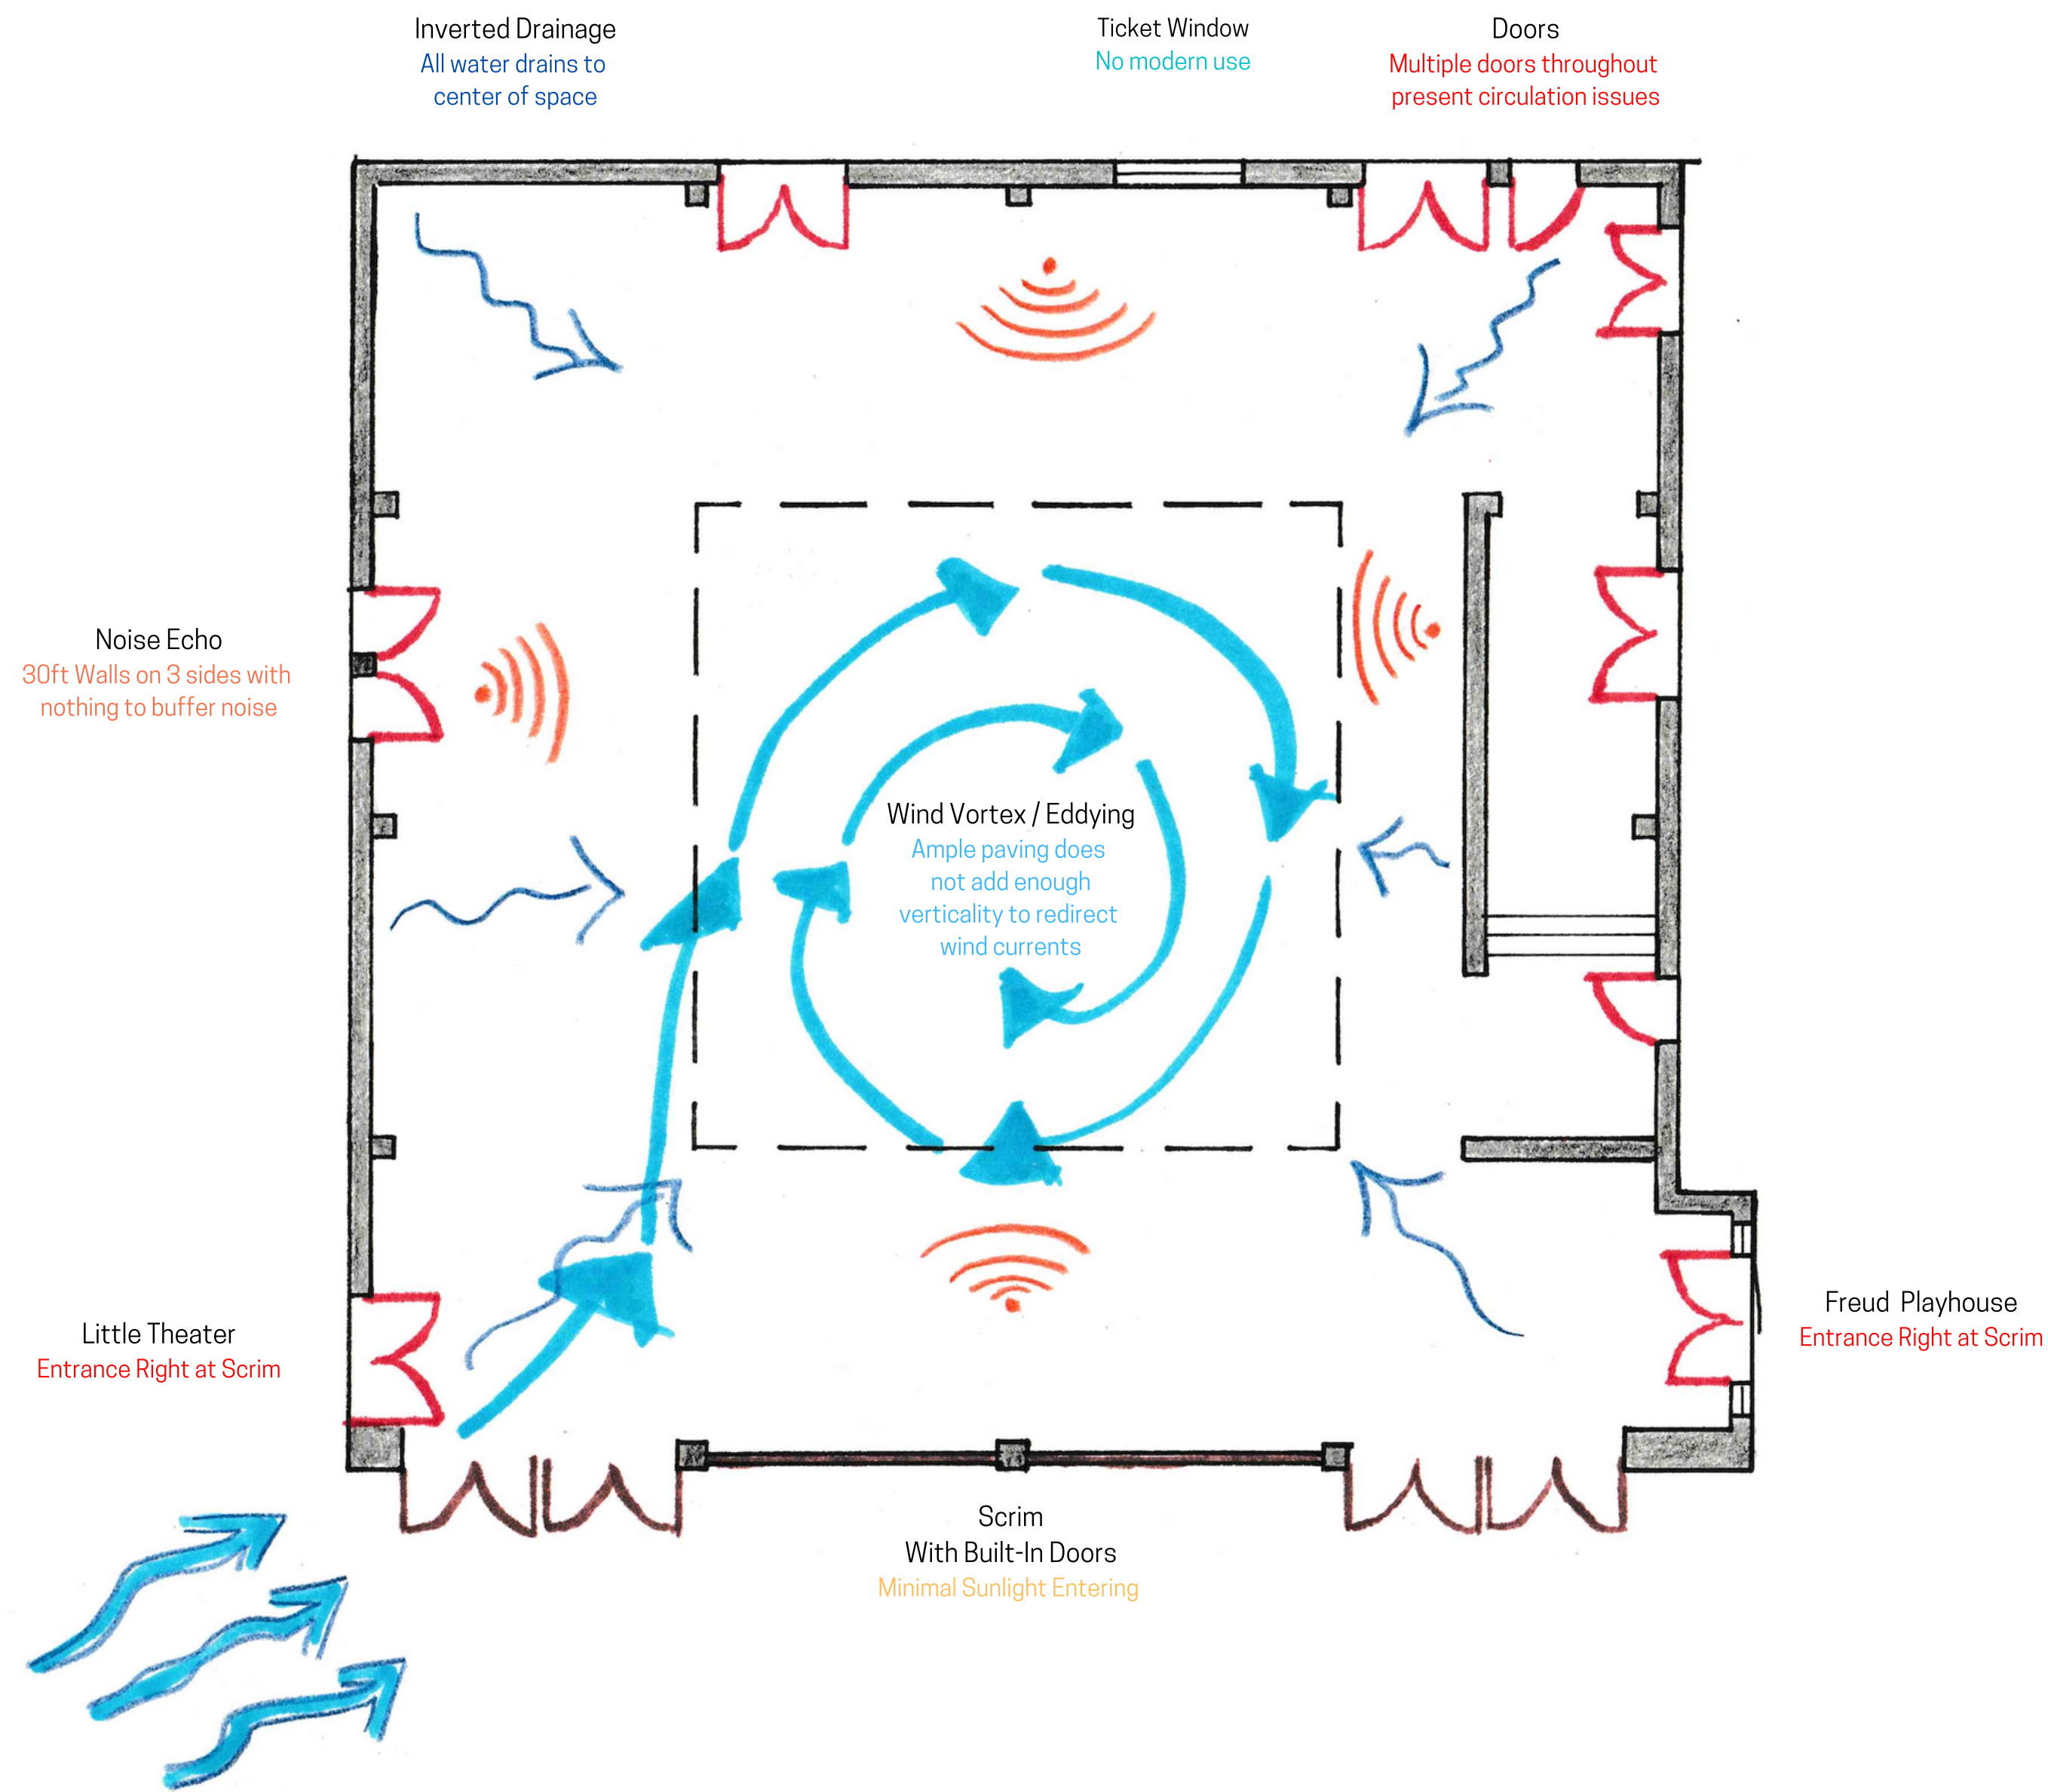

## Site Opportunities

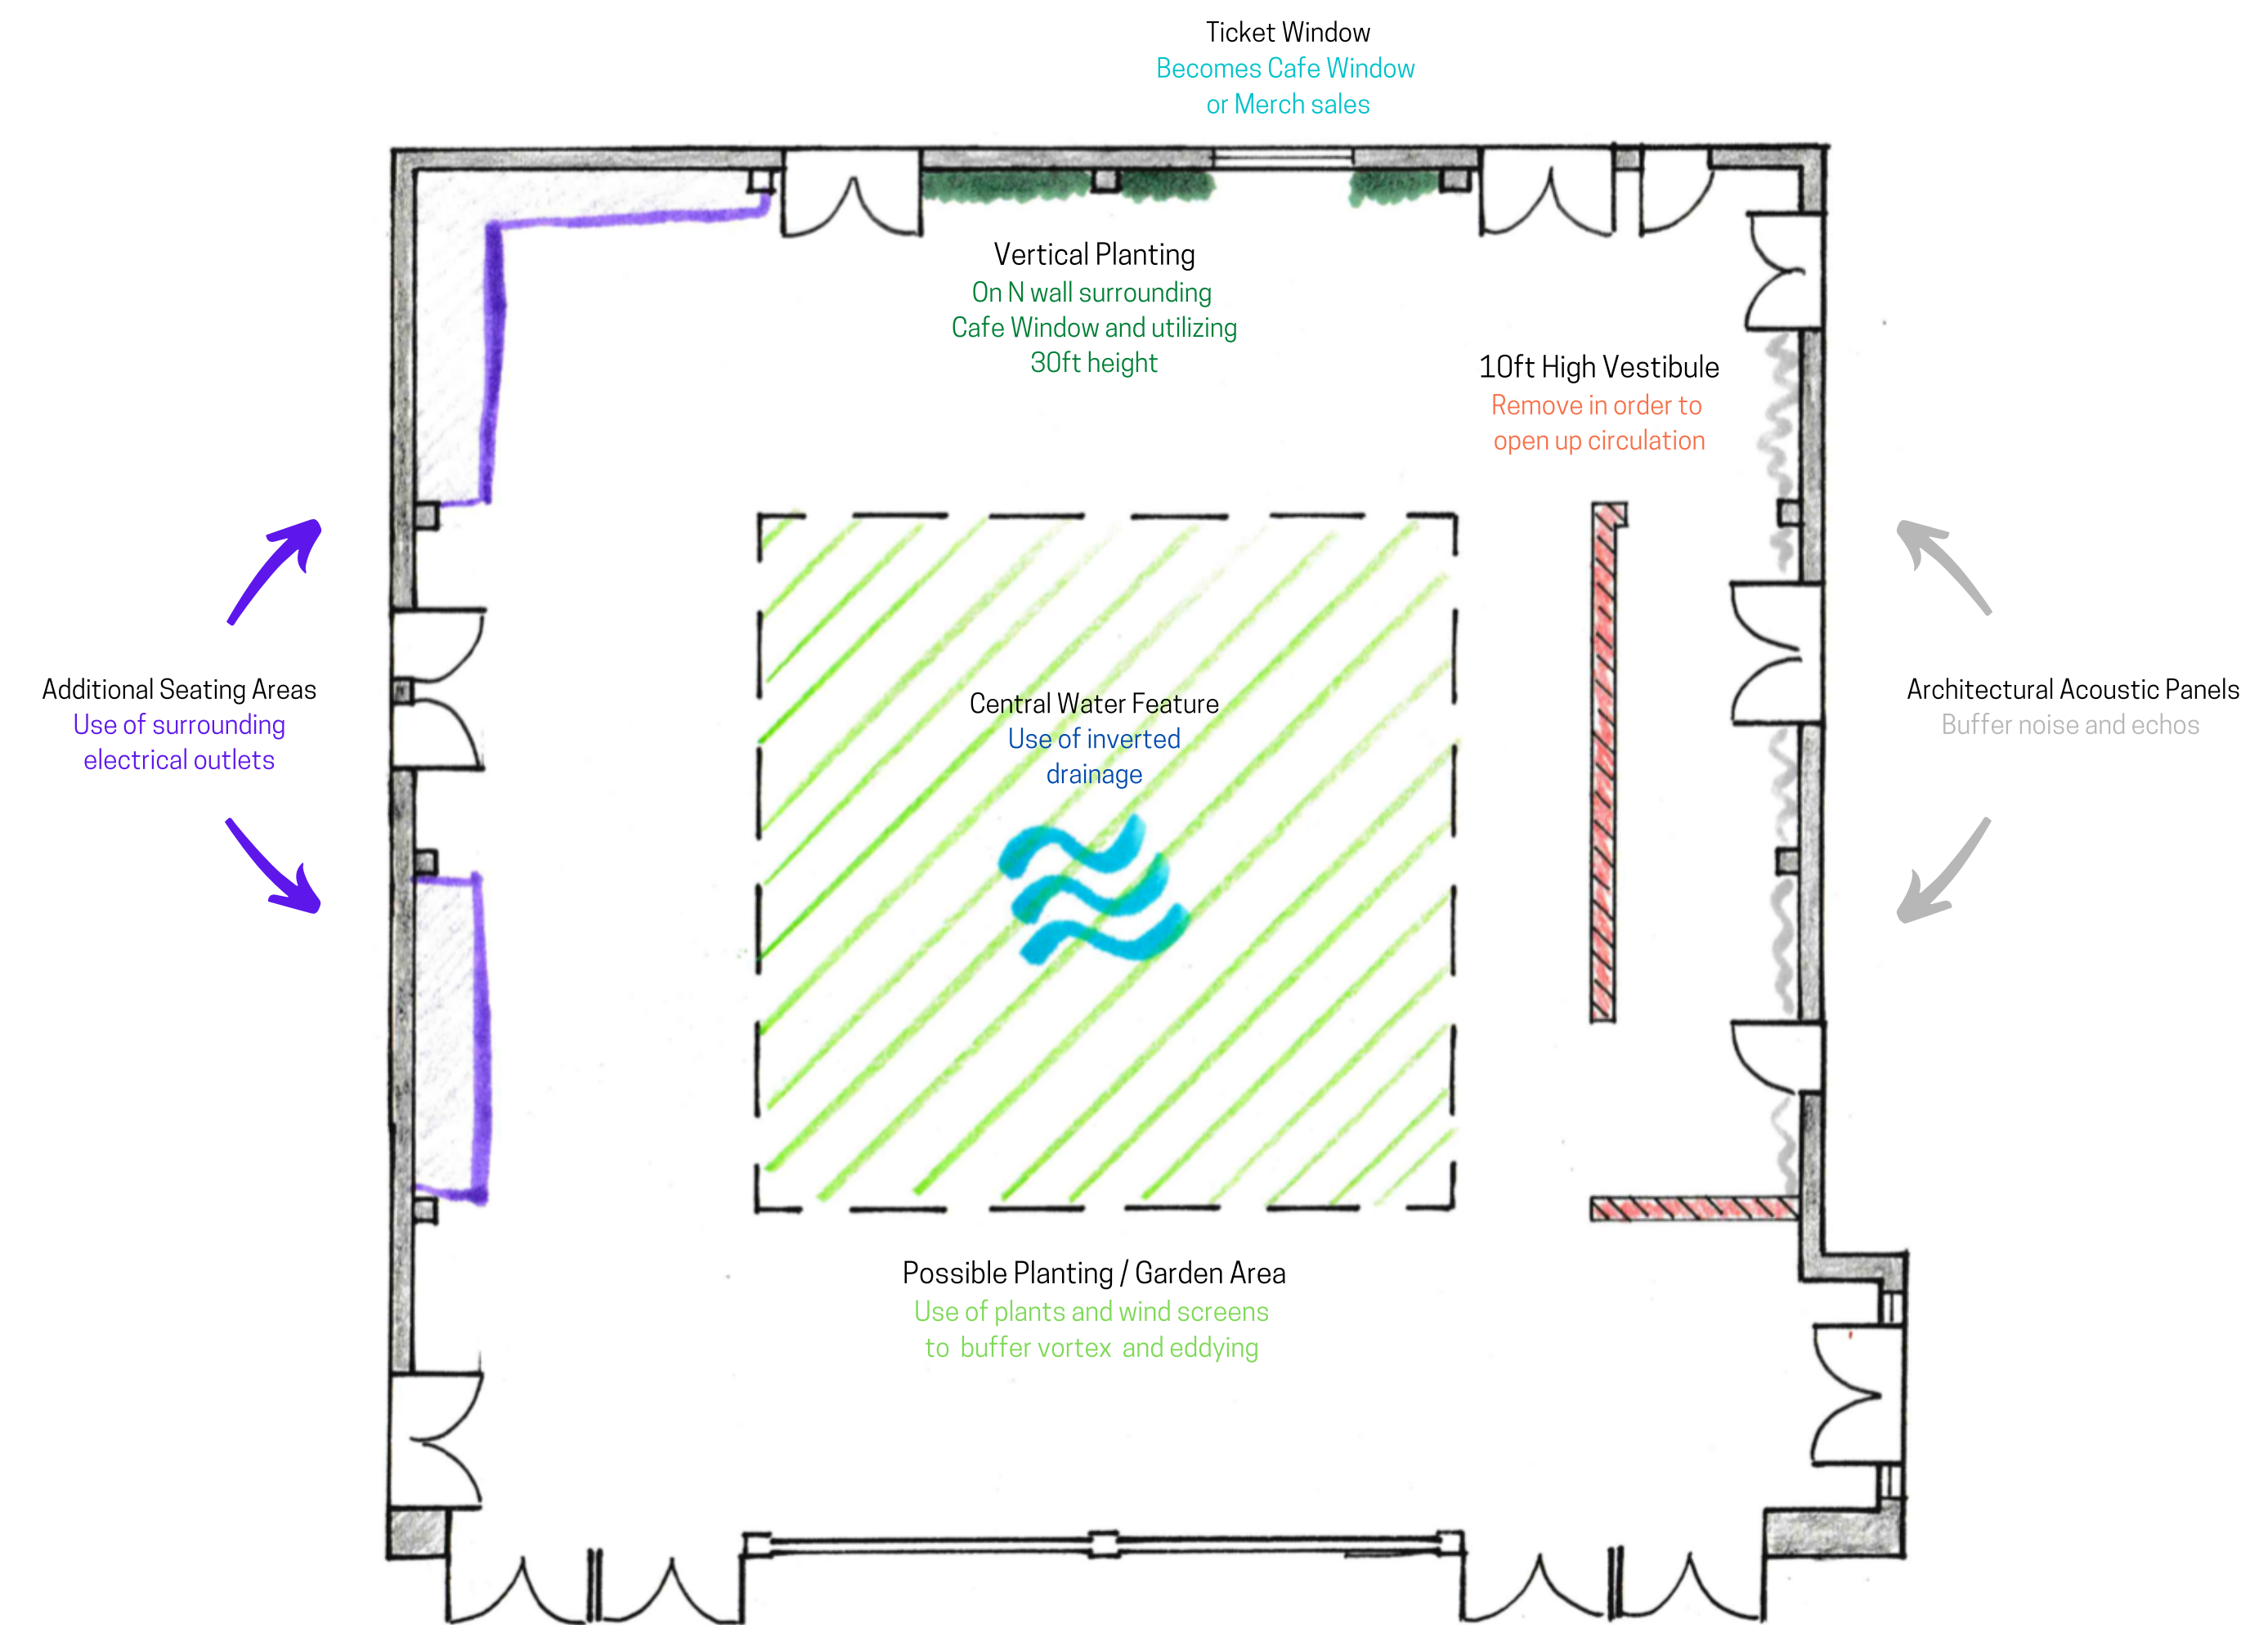



# Macgowan Hall Courtyard - Design Concepts

## Concept 1 - The Eye

The center of the space is the main focal point. With an audible water feature and surrounding planting you can have a respite on centrally located benching which mimics the existing bench on site. The top floor is a suspended circle within the square walls and can be accessed by stairs or lift. You can view directly down to planting and water feature or out to the sculpture garden facing south.


## Concept 2 - Oasis

This concept is about three different levels. You have the sunken plane, ground plane and elevated plane. You choose which best suits your mood and idea of the space. The sunken rain garden and elevated planting reminds me of a desert Oasis where you can refresh from the hot day.

## Concept 3 - Criss Cross

The X pattern of circulation is the theme of this design with planting on the North / South sides and sunken seating to the East and West of center. I envision the seating as nice congregation space anytime of year or before/after shows to either theater. Planting on all sides to keep the space feeling lively and green as well as noise softening architectural materials on wall panels.


## Concept 1

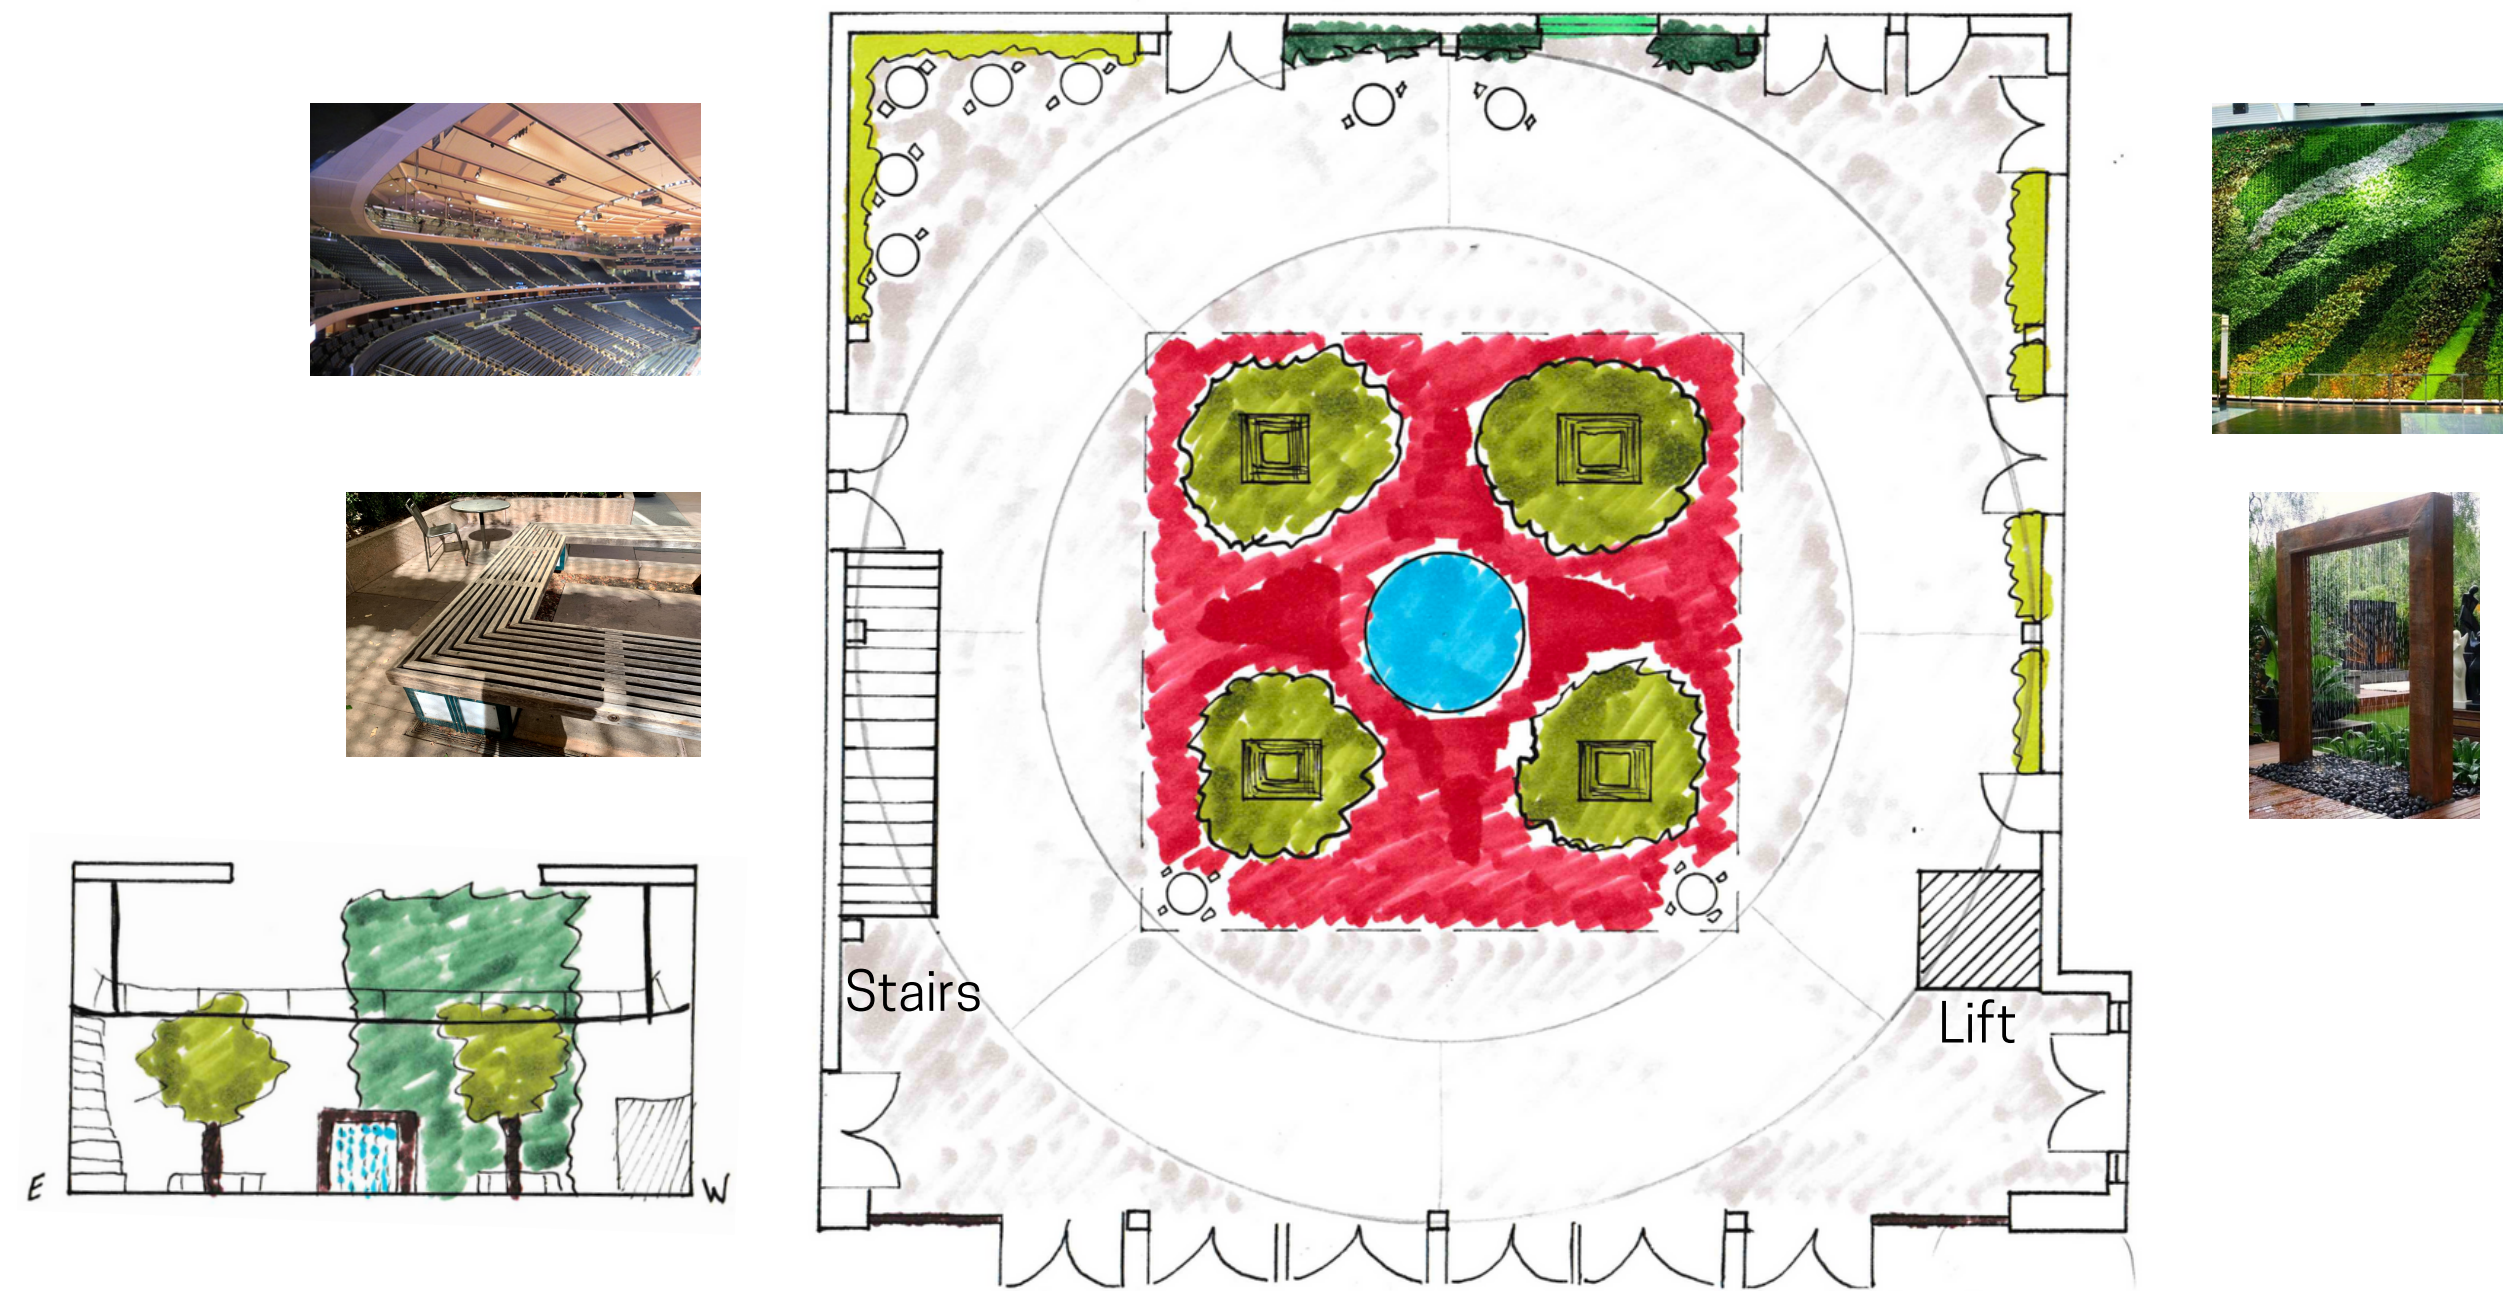

## Concept 2



## Concept 3


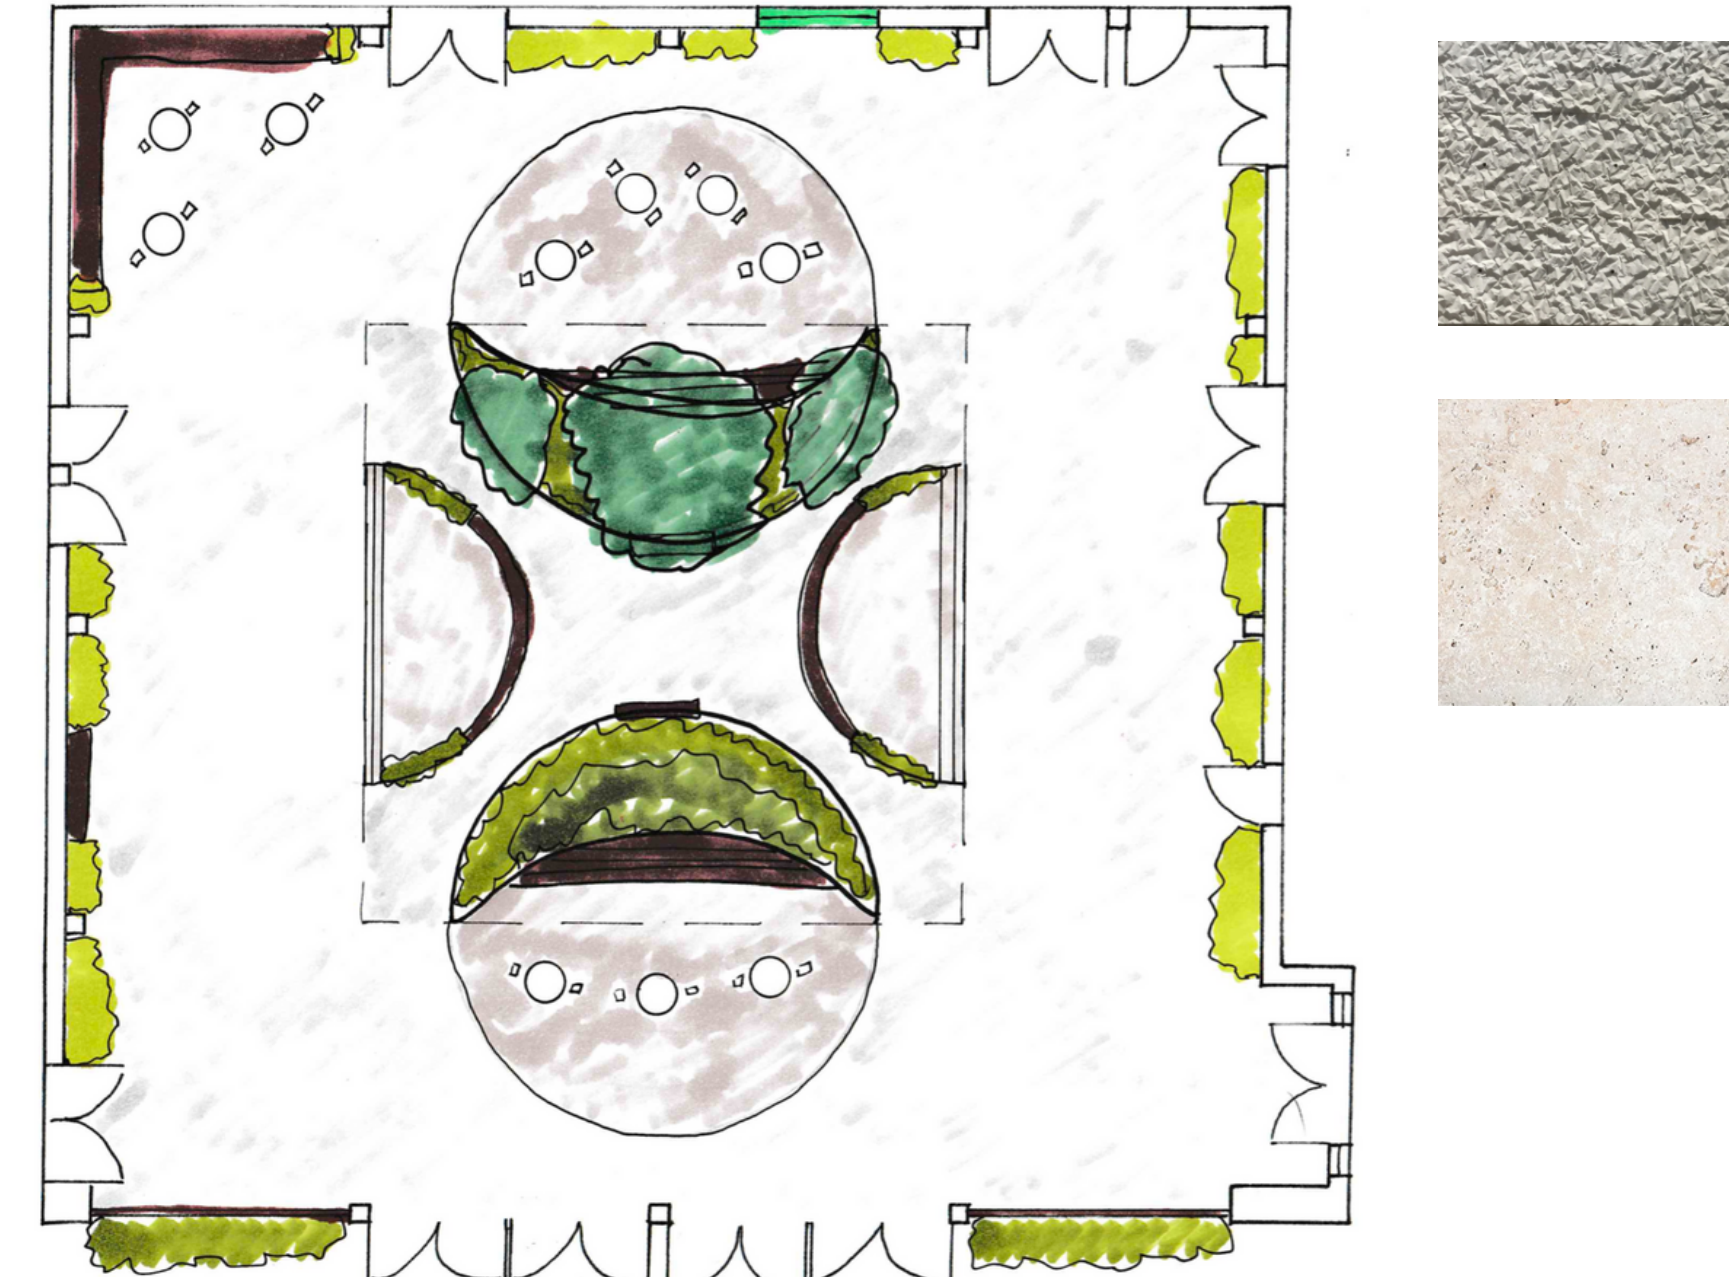


STUDENT NAME: Kyle Massie	
COURSE: Landscape Design 1	
INSTRUCTOR: Steven Chavez	
SITE NAME AND ADDRESS: Macgowan Hall Courtyard 245 Charles E Young Dr E Los Angeles, CA 90095	
DRAWING TITLE: Three Design Solutions	
AERIAL IMAGE: 	
DRAWING NOTES: - Courtyard Dimensions 60' L x 60' W x 30' H - Dashed Square in center is open skylight	
NORTH ARROW: 	
SCALE BAR: 0 5' 10'	
DRAWING SCALE: 1/8" = 1'-0"	
SHEET NUMBER: L-3	SHEET NUMBER IN SET: 3 of 5



# Macgowan Hall Courtyard - Final Site Plan

## Urban Oasis

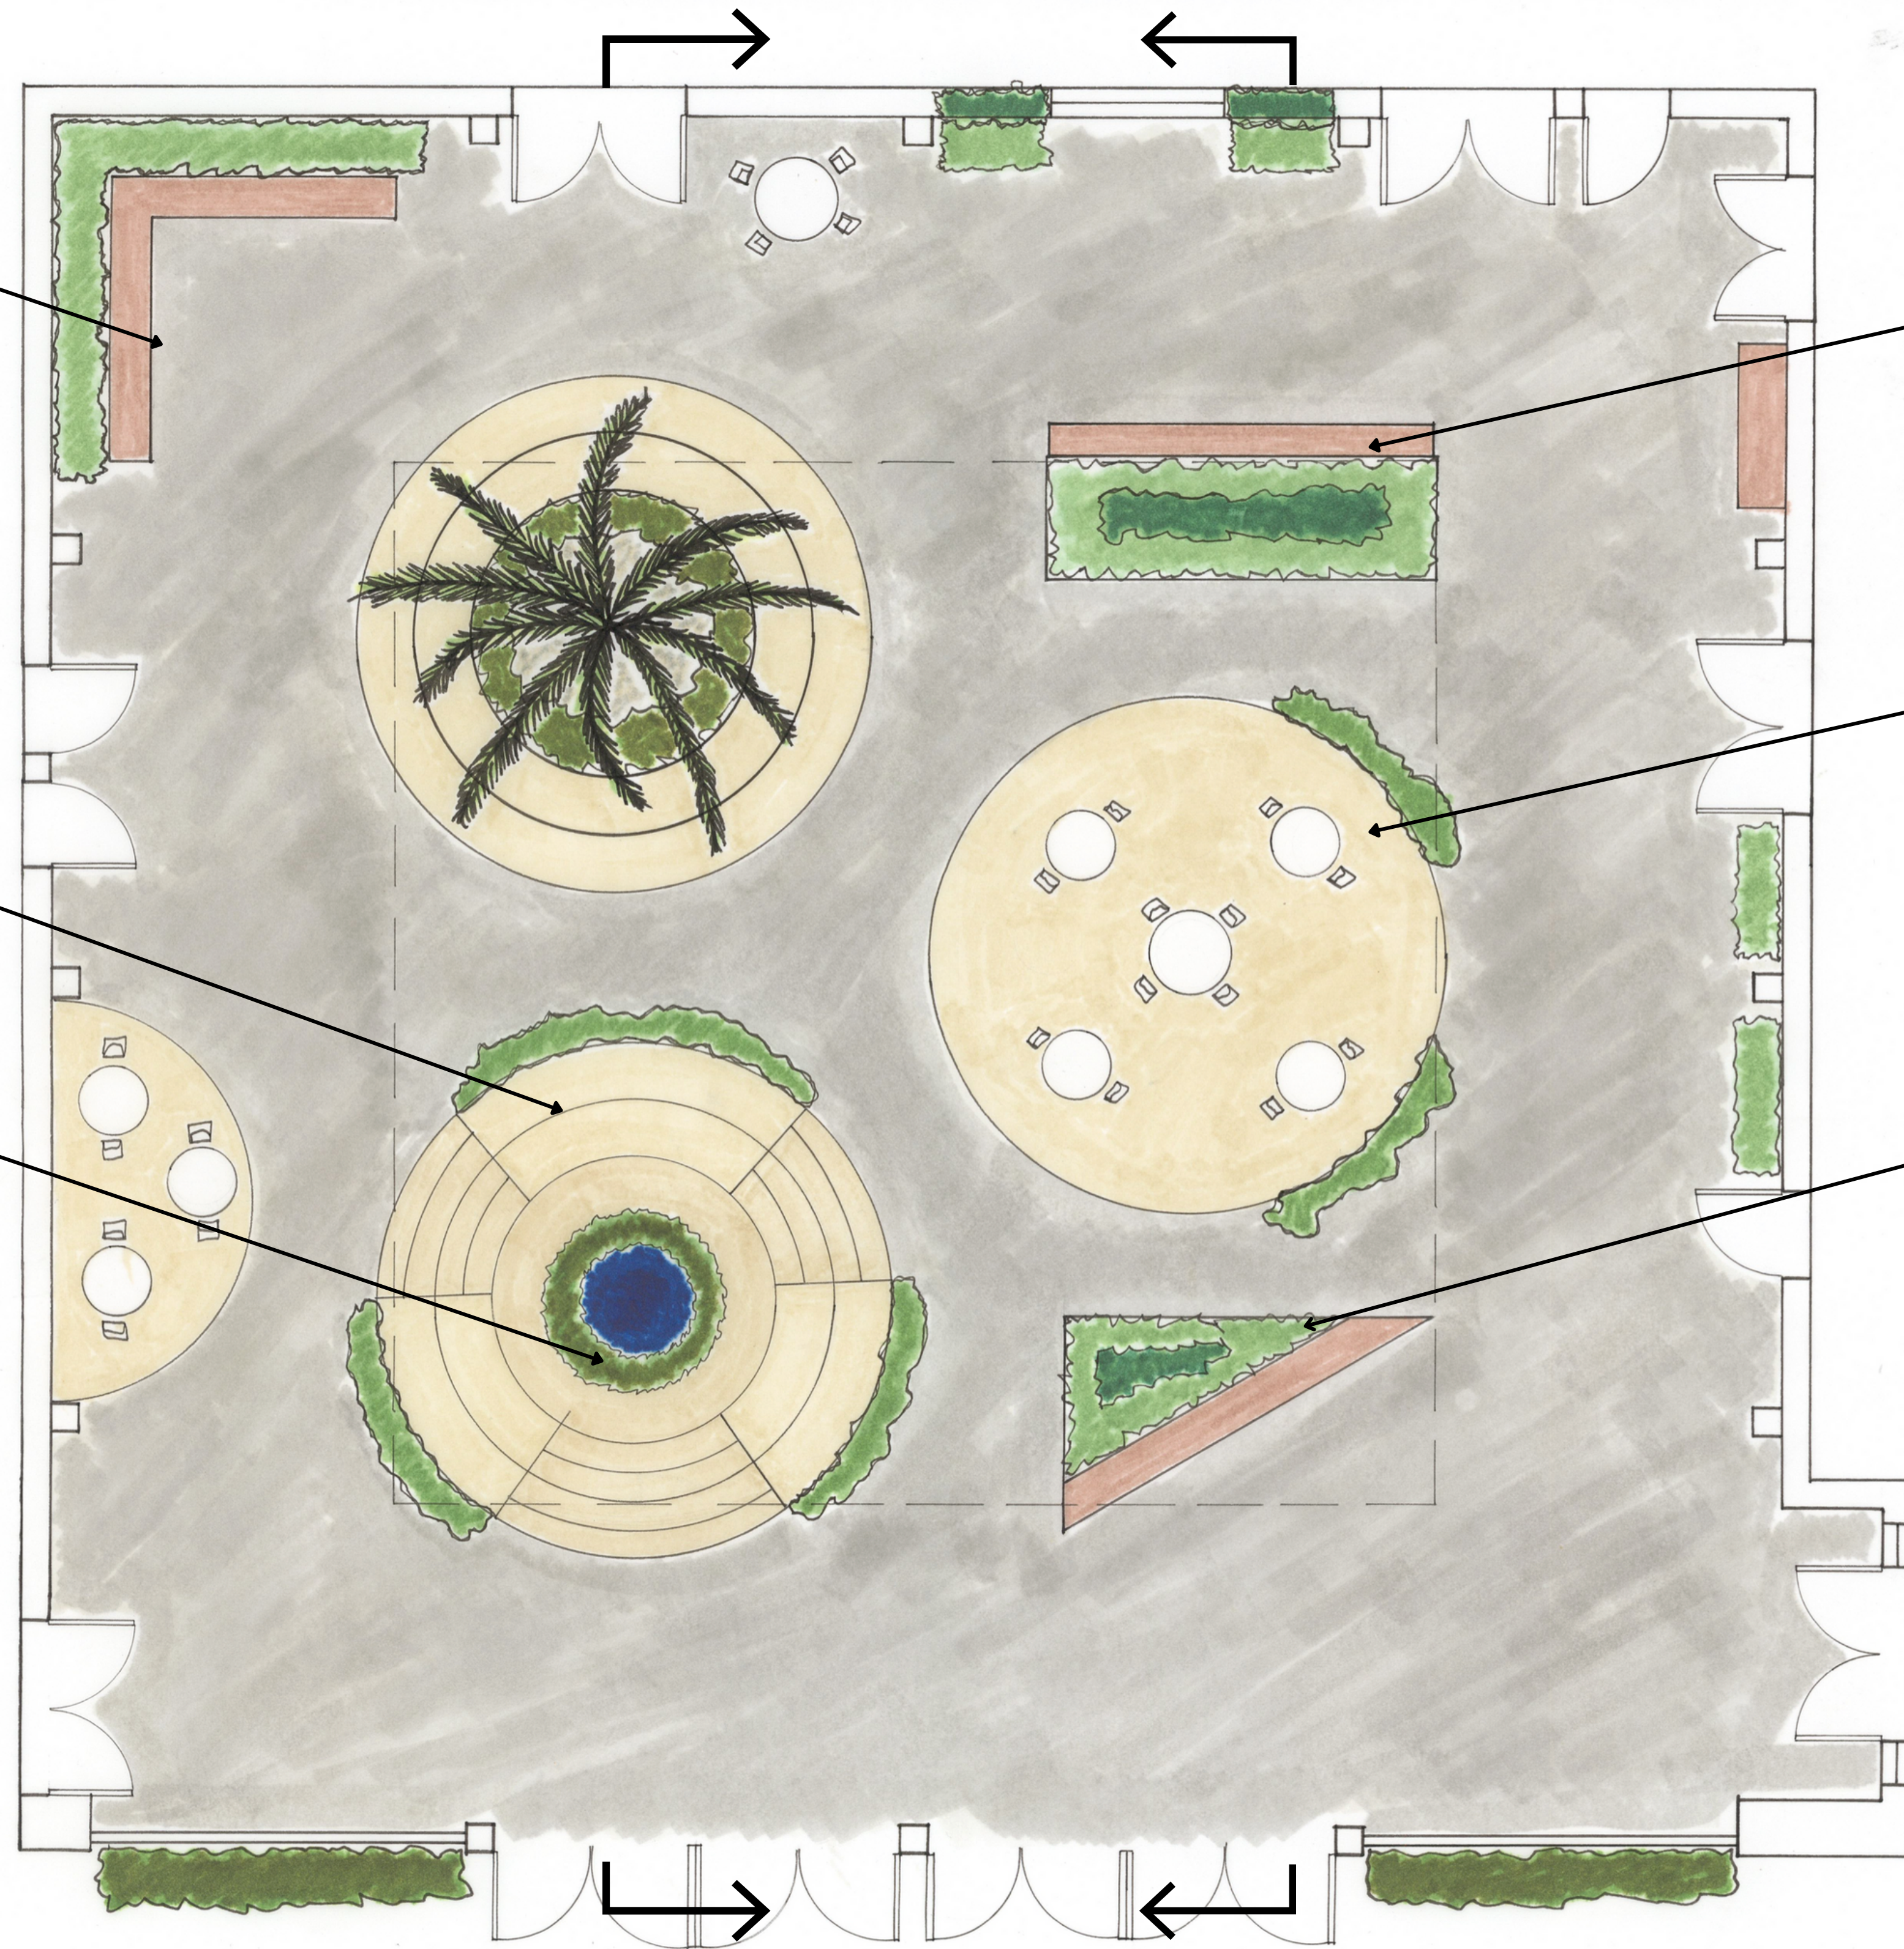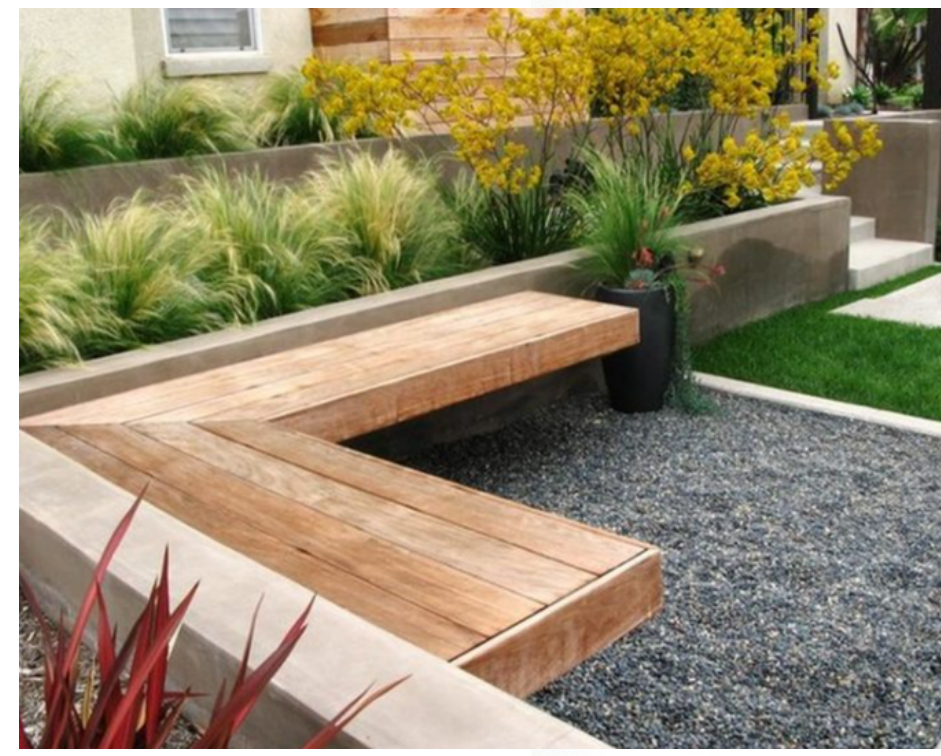


STUDENT NAME:  
Kyle Massie

COURSE:  
Landscape Design 1


INSTRUCTOR:  
Steven Chavez

SITE NAME AND ADDRESS:  
Macgowan Hall  
Courtyard  
245 Charles E Young Dr E  
Los Angeles, CA 90095

DRAWING TITLE:  
Final Site Plan

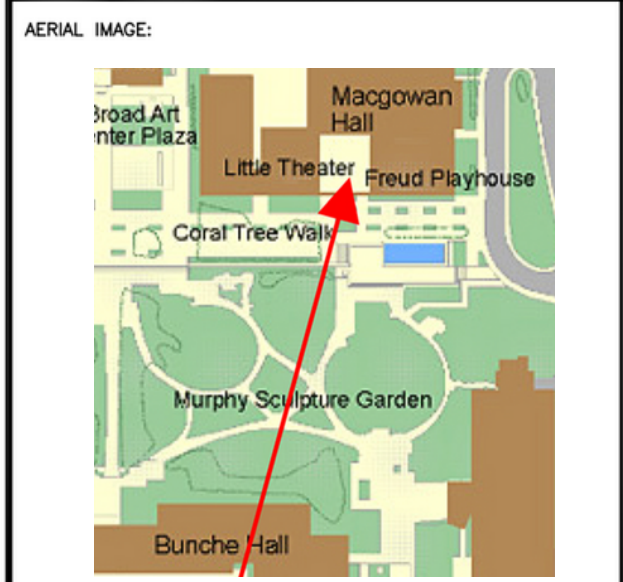

DRAWING NOTES:  
I imagine this courtyard as a peaceful respite for all, whether waiting for a show or just enjoying a leisurely stroll through campus. I wanted to soften the hard square with round geometry and lush plantings. I wanted a feeling of warmth as you enter to contrast the hard industrial scrim. There are multiple walking paths so people can find their own way rather than jet directly to the theaters. There is bench seating as well as mobile tables and chairs. The elevation and excavation pay homage to the concept of the outdoor sculpture garden immediately to the south.

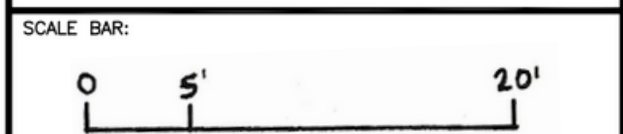

DRAWING SCALE:  
1/4" = 1'-0"


SHEET NUMBER:  
L-4

SHEET NUMBER IN SET:  
4 of 5





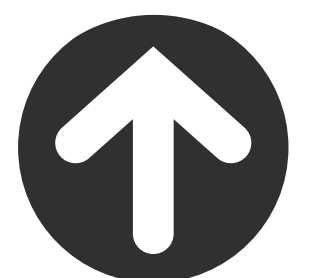
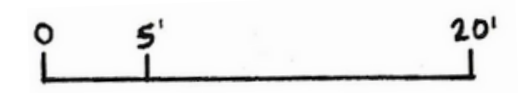
# Macgowan Hall Courtyard - Section Elevation / Perspective

## Section Elevations

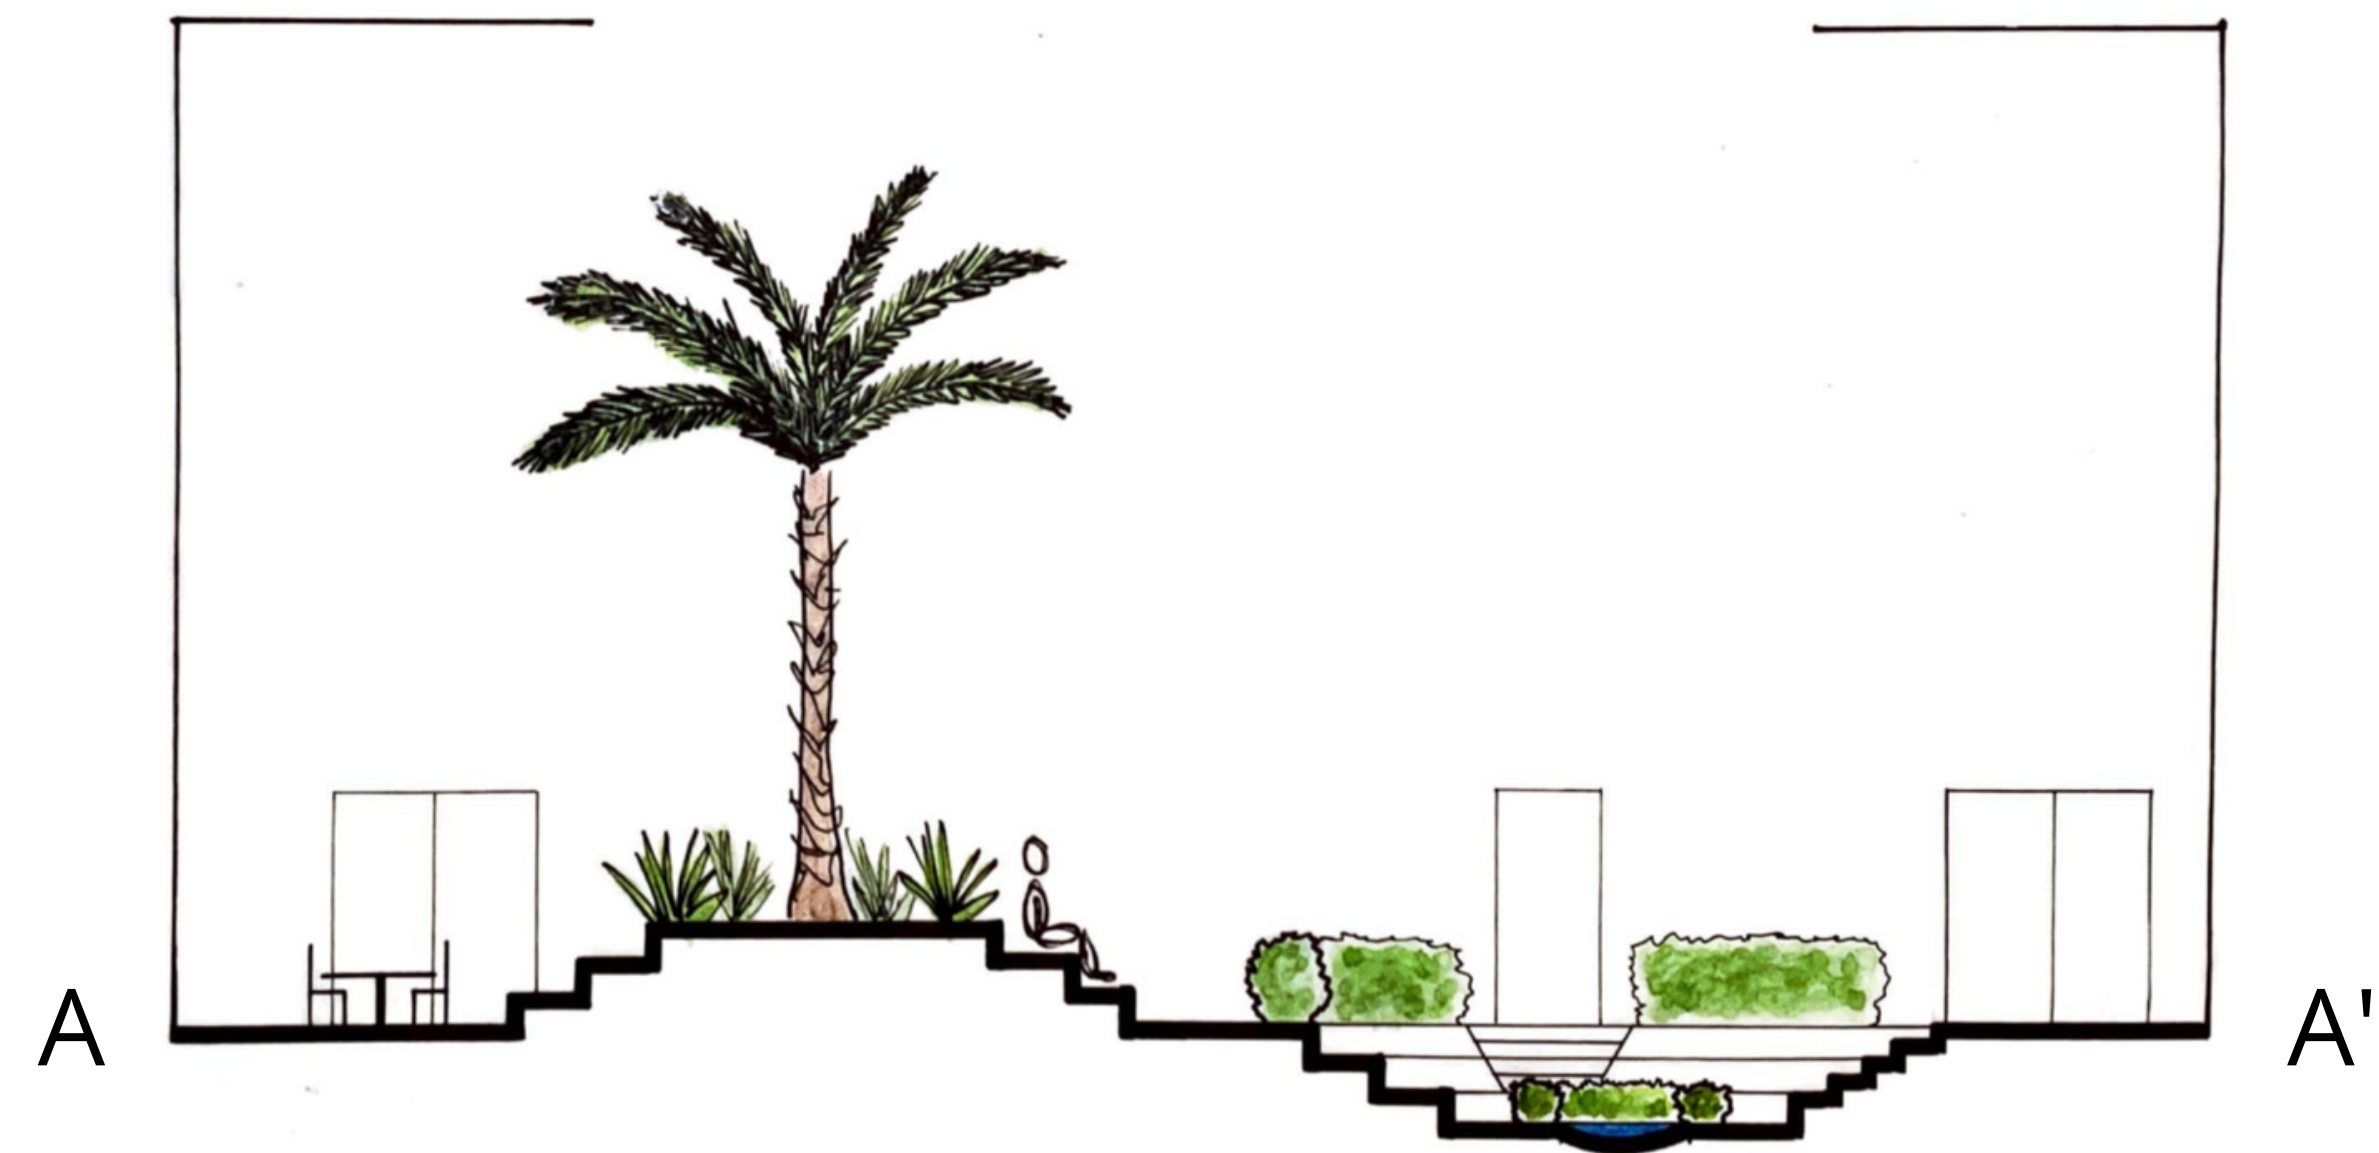

## Perspective

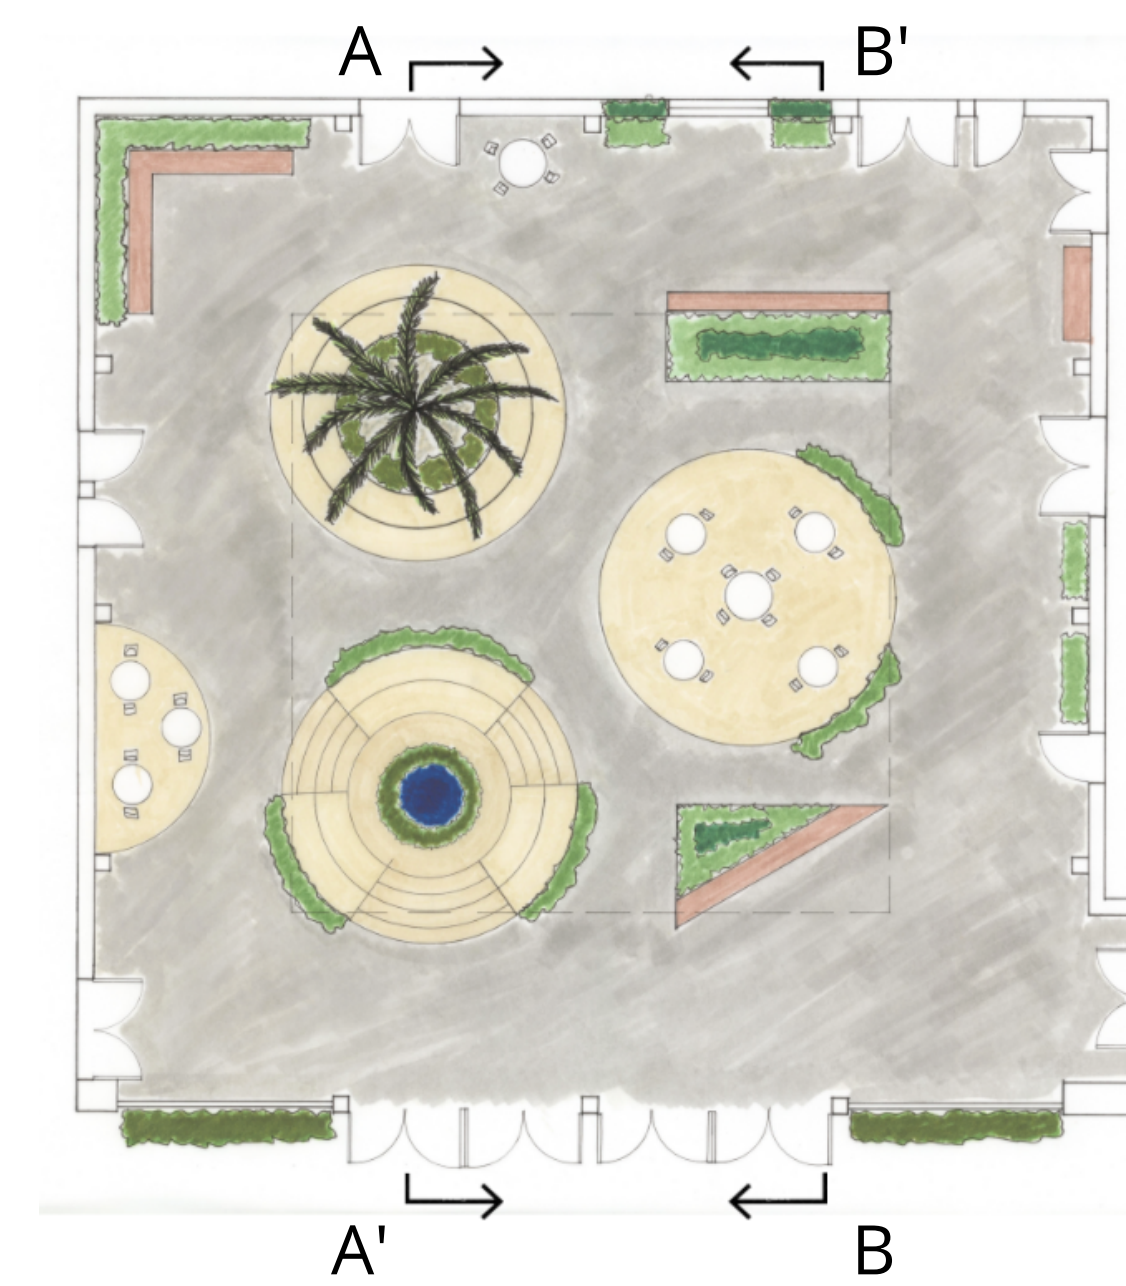

STUDENT NAME: Kyle Massie	
COURSE: Landscape Design 1	
INSTRUCTOR: Steven Chavez	
SITE NAME AND ADDRESS: Macgowan Hall Courtyard 245 Charles E Young Dr E Los Angeles, CA 90095	
DRAWING TITLE: Section / Elevations & Perspective	
AERIAL IMAGE: 	
DRAWING NOTES:	
NORTH ARROW: 	
SCALE BAR: 	
DRAWING SCALE: 3/16" = 1'-0"	
SHEET NUMBER: L-5	SHEET NUMBER IN SET: 5 of 5



# Macgowan Hall Courtyard - Model

