




TONGVA PARK

by Jina Park


Design Graphics II

Winter 2021


Instructor Rebecca Schwaner

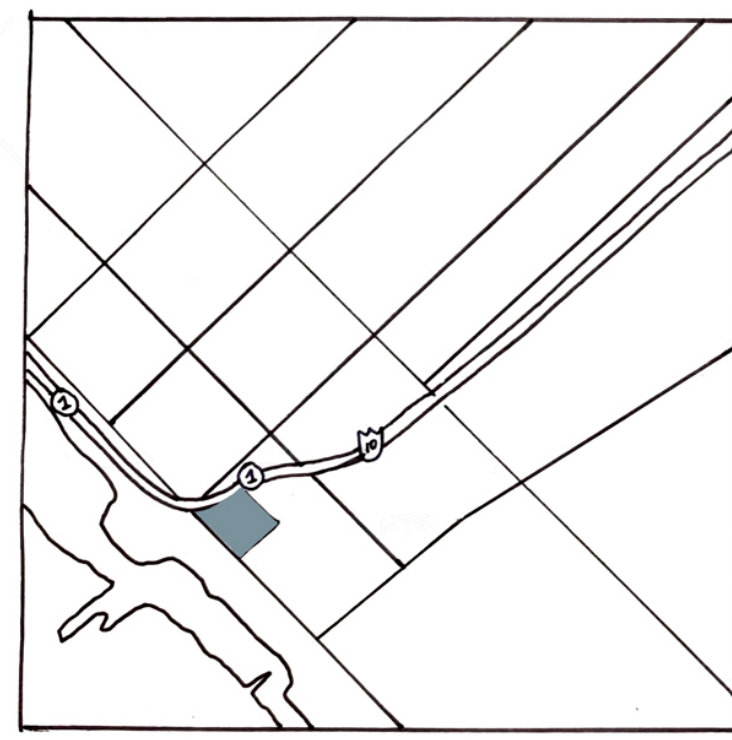

NTS

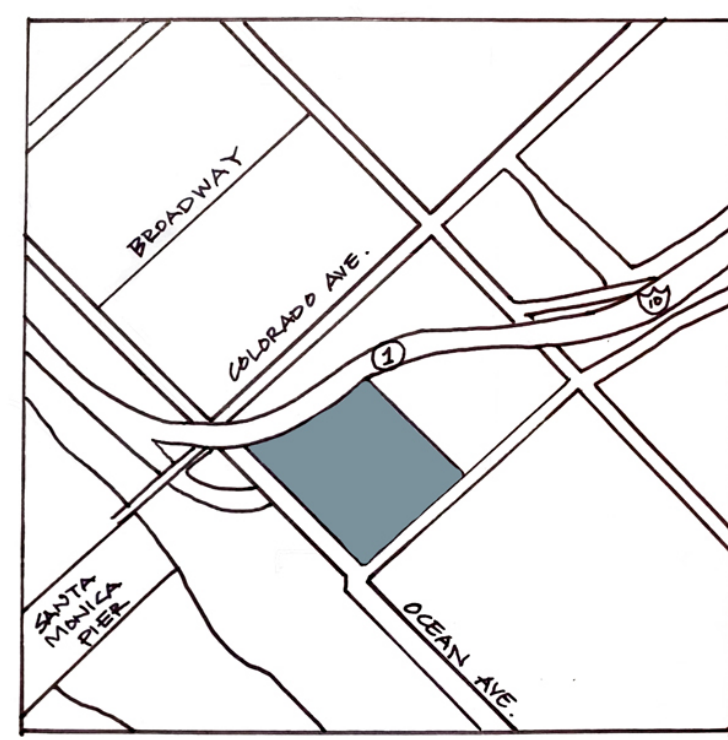

Scale

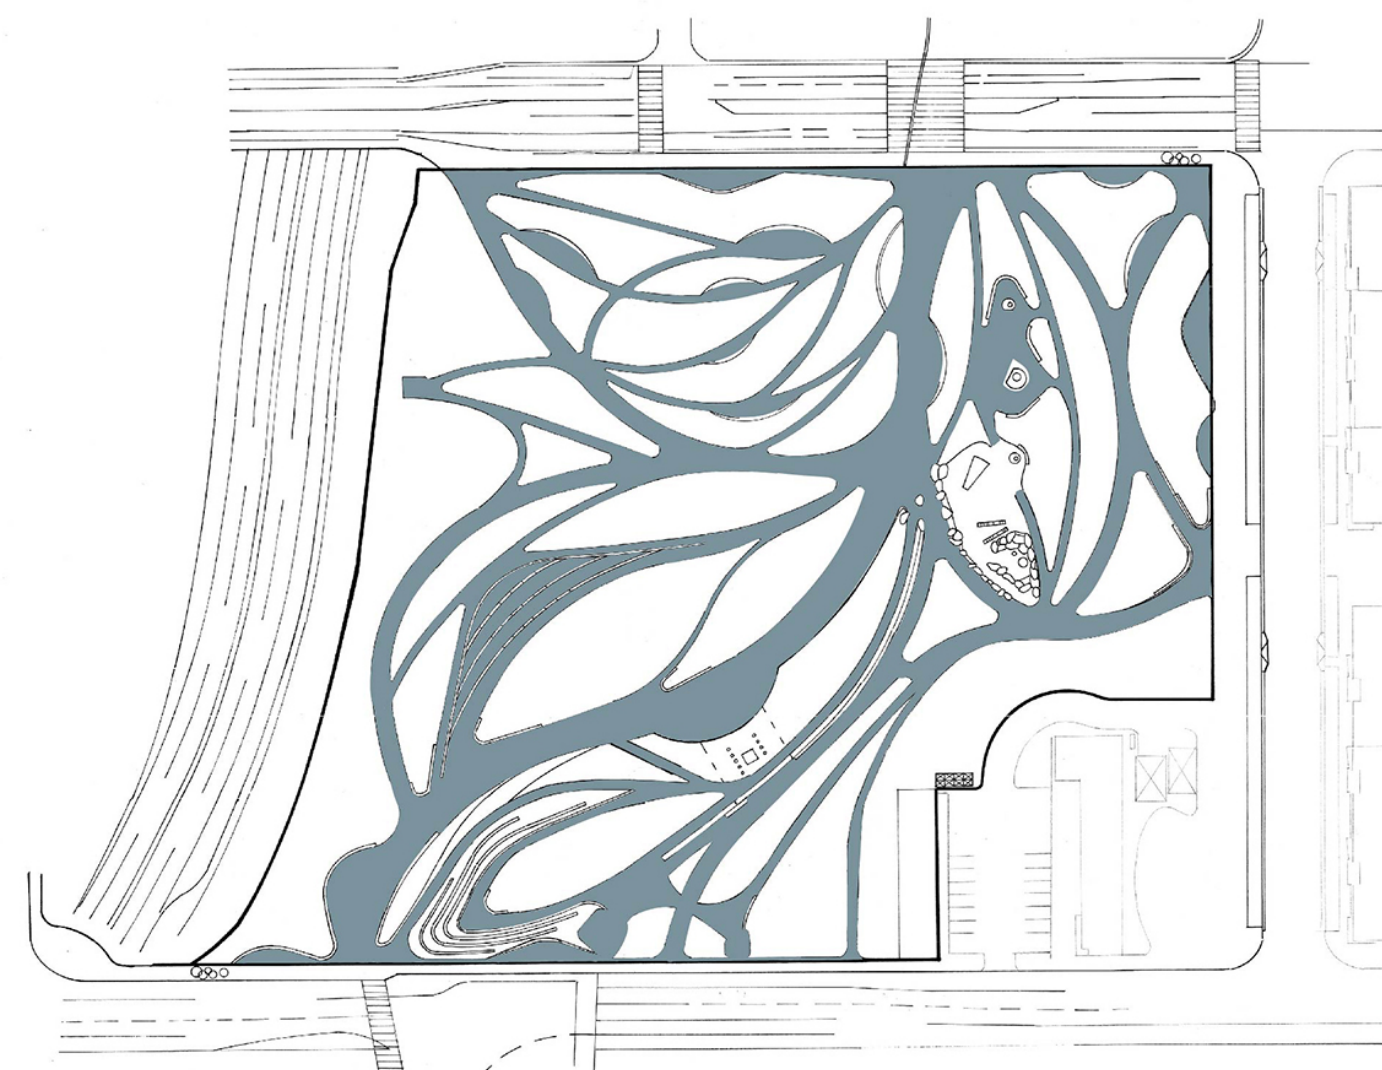


PATHWAYS




TREE CANOPY

- FIG MIX
- OAK & OLIVE MIX
- SYCAMORE MIX
- SPECIMEN MIX
- PINE MIX
- ✱ PALM MIX
- ✱ EXISTING PALMS

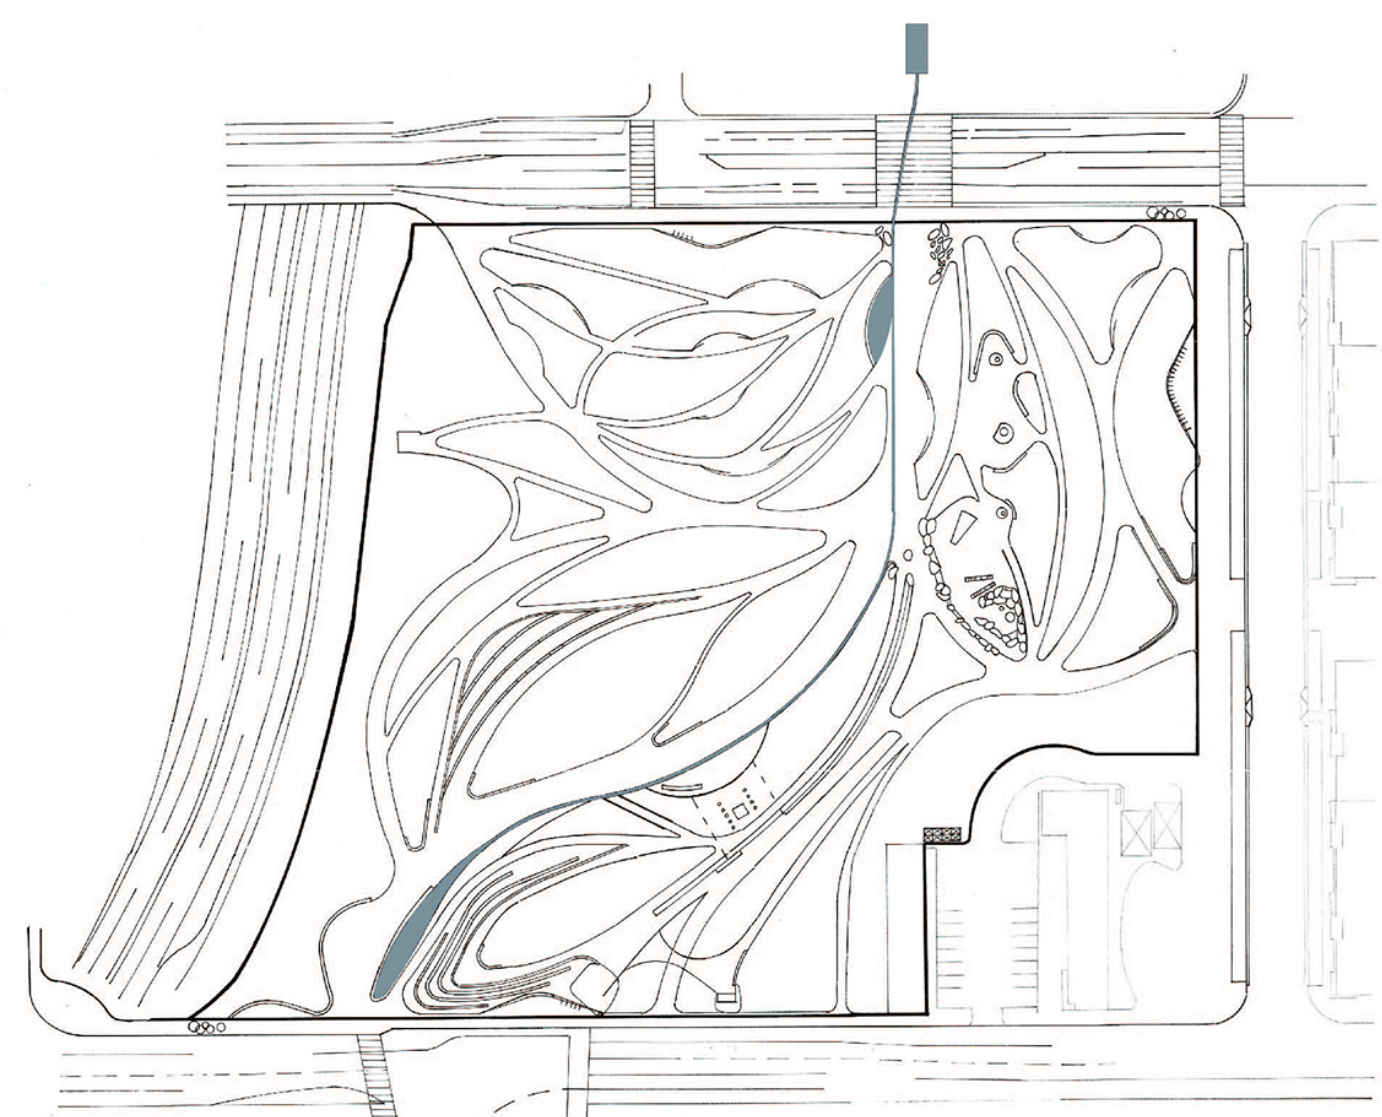


WATER FEATURES

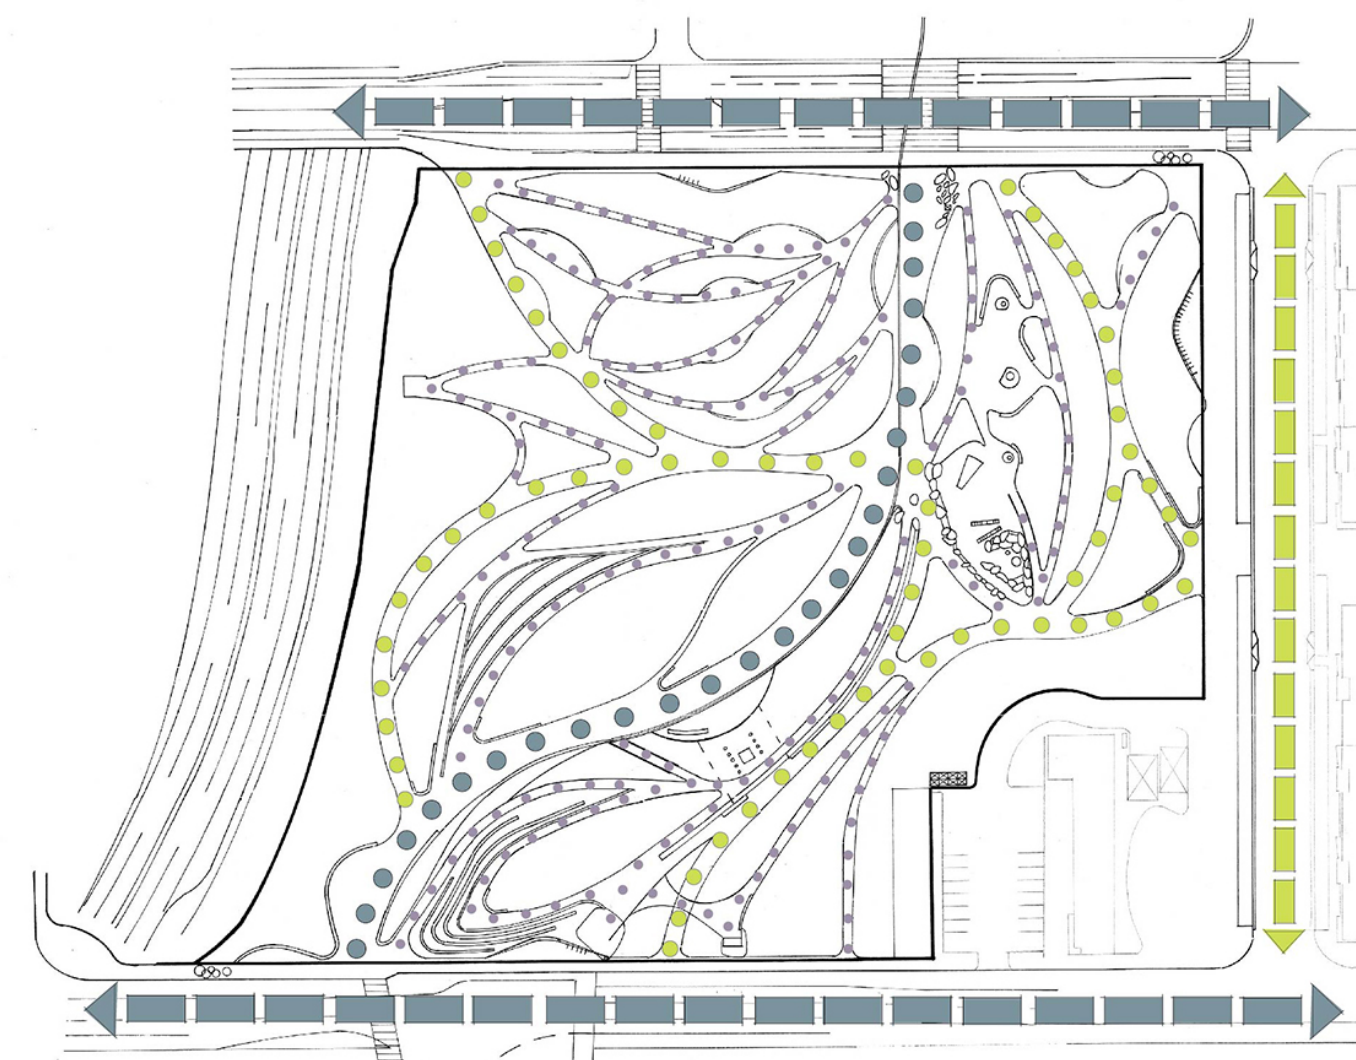


CIRCULATION

- PEDESTRIAN
 - ● ● PRIMARY
 - ● ● SECONDARY
 - ● ● TERTIARY
- VEHICULAR
 - ➡ ➡ ➡ PRIMARY
 - ➡ ➡ ➡ SECONDARY

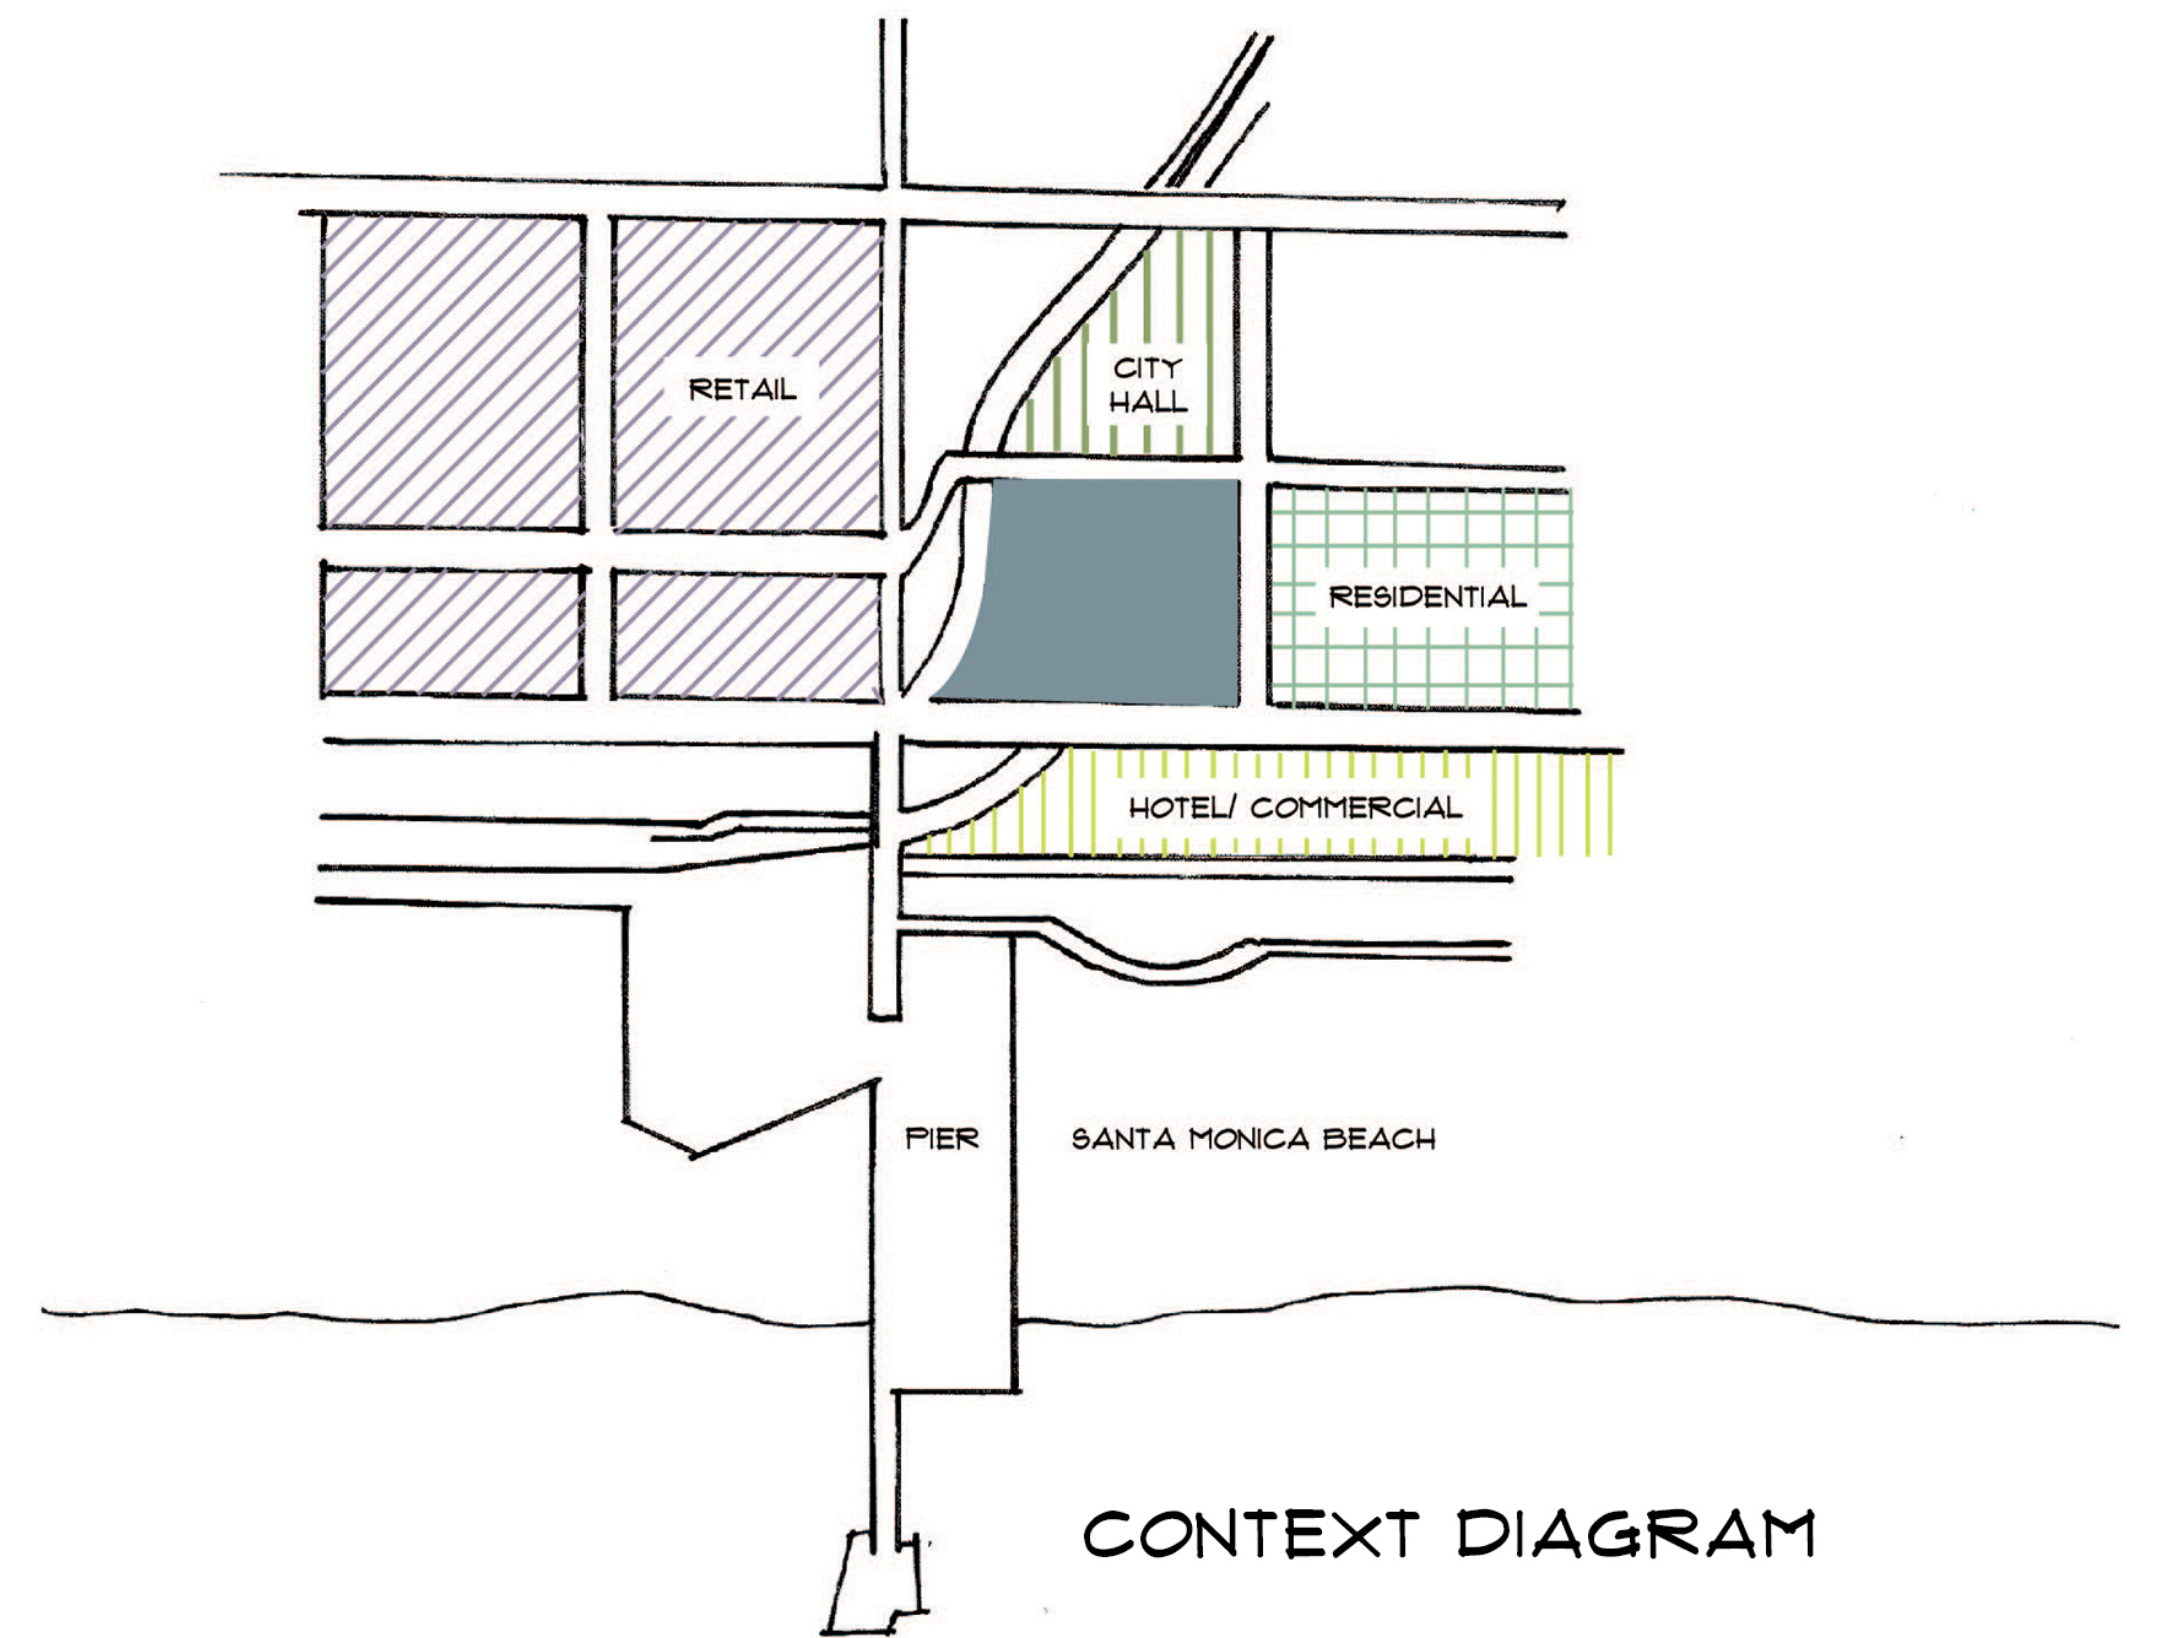

CONTEXT DIAGRAM

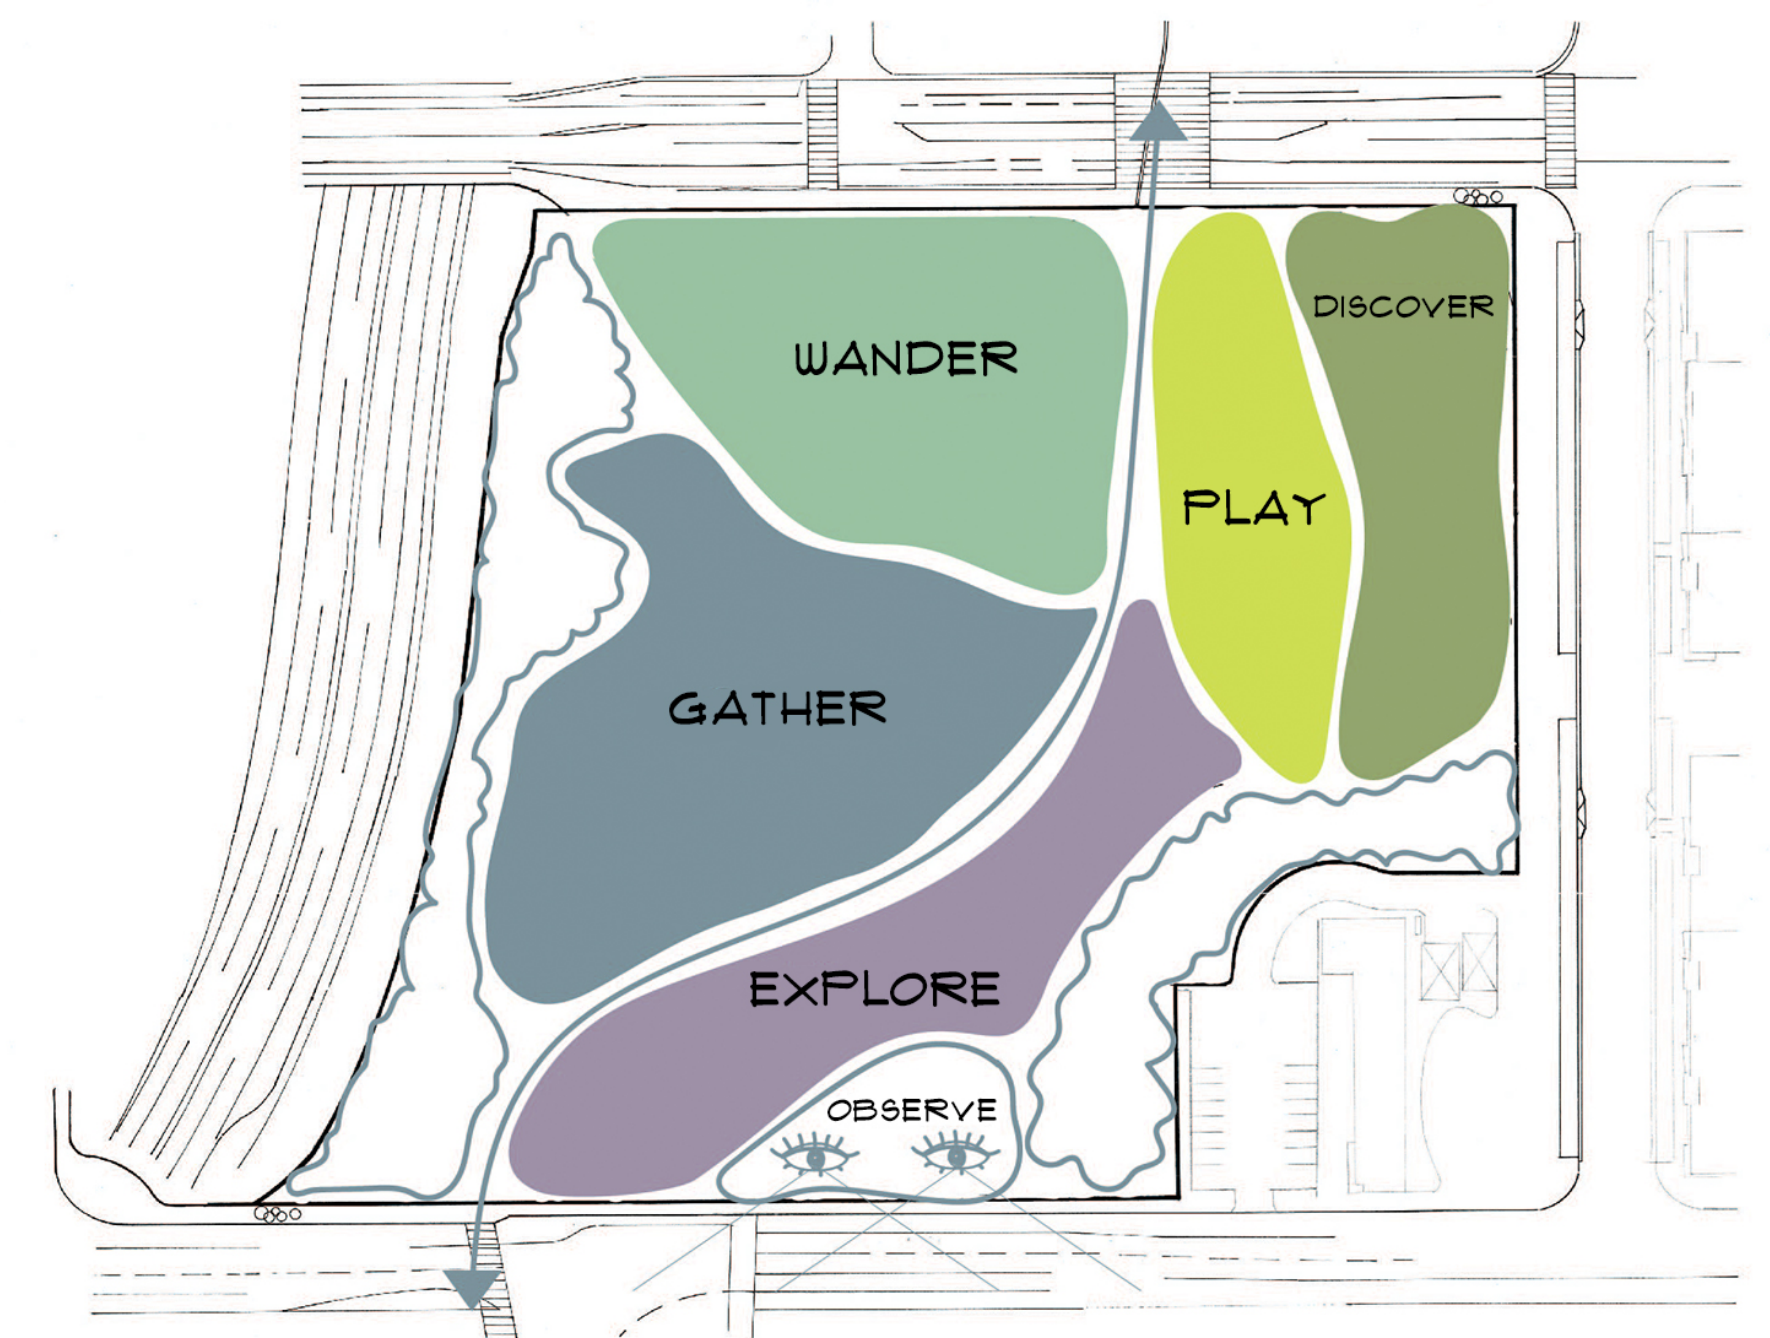

CONCEPT DIAGRAM






SITE ANALYSIS



ILLUSTRATIVE PLAN B&W



ILLUSTRATIVE PLAN

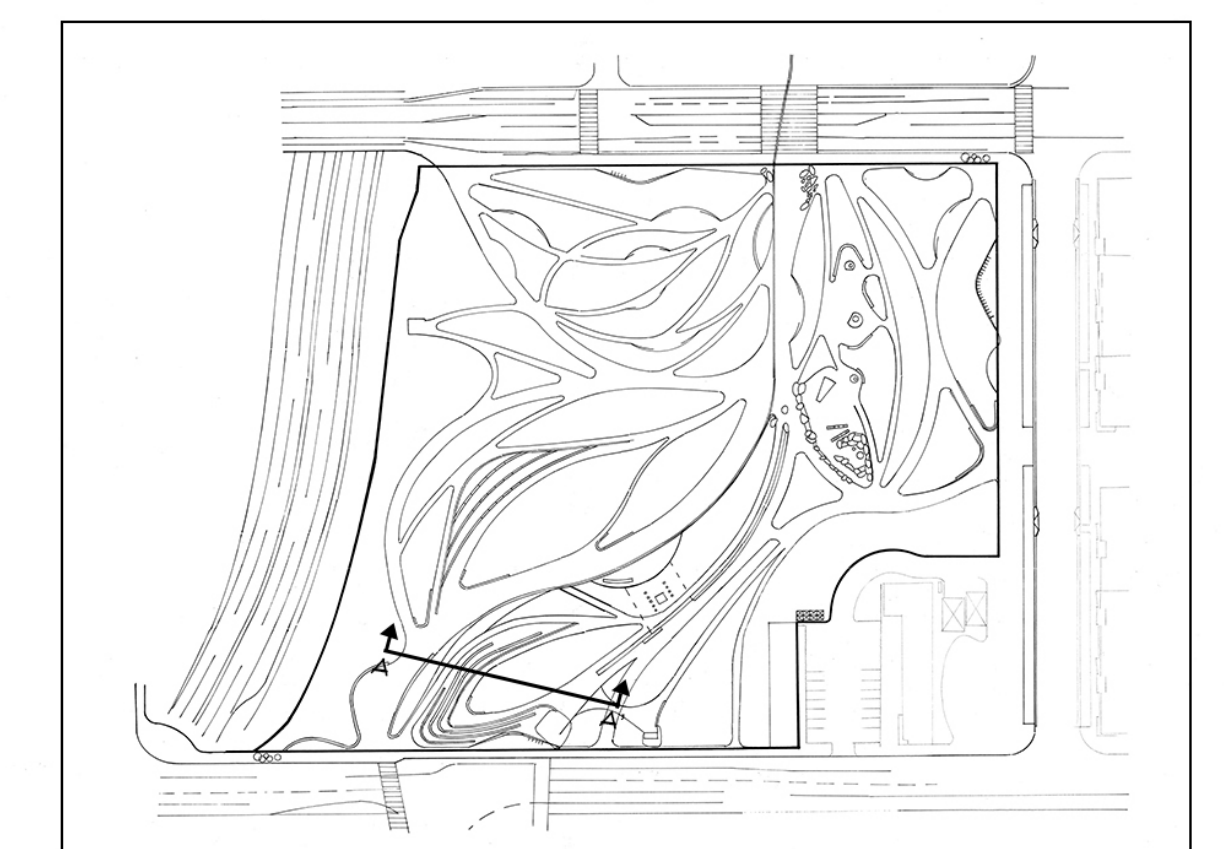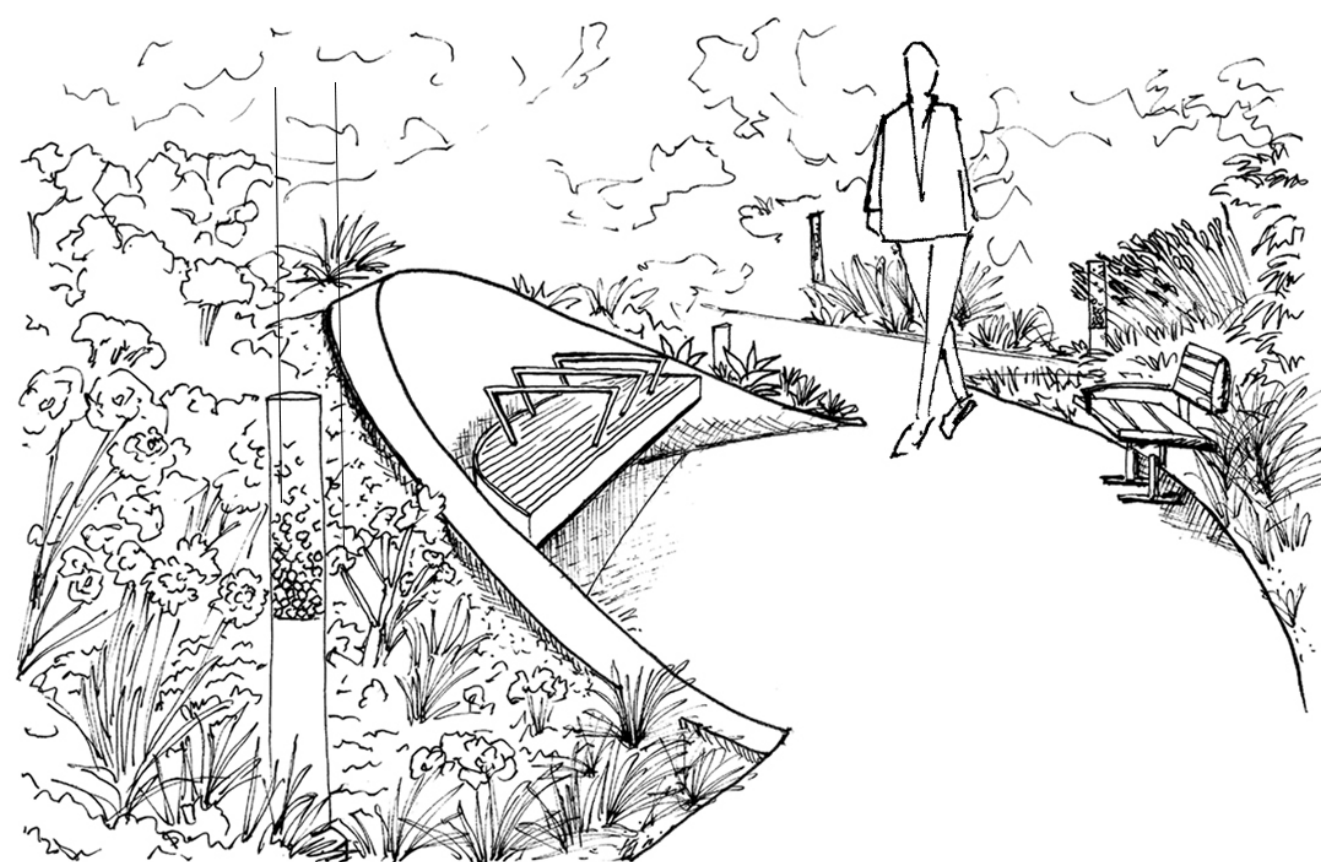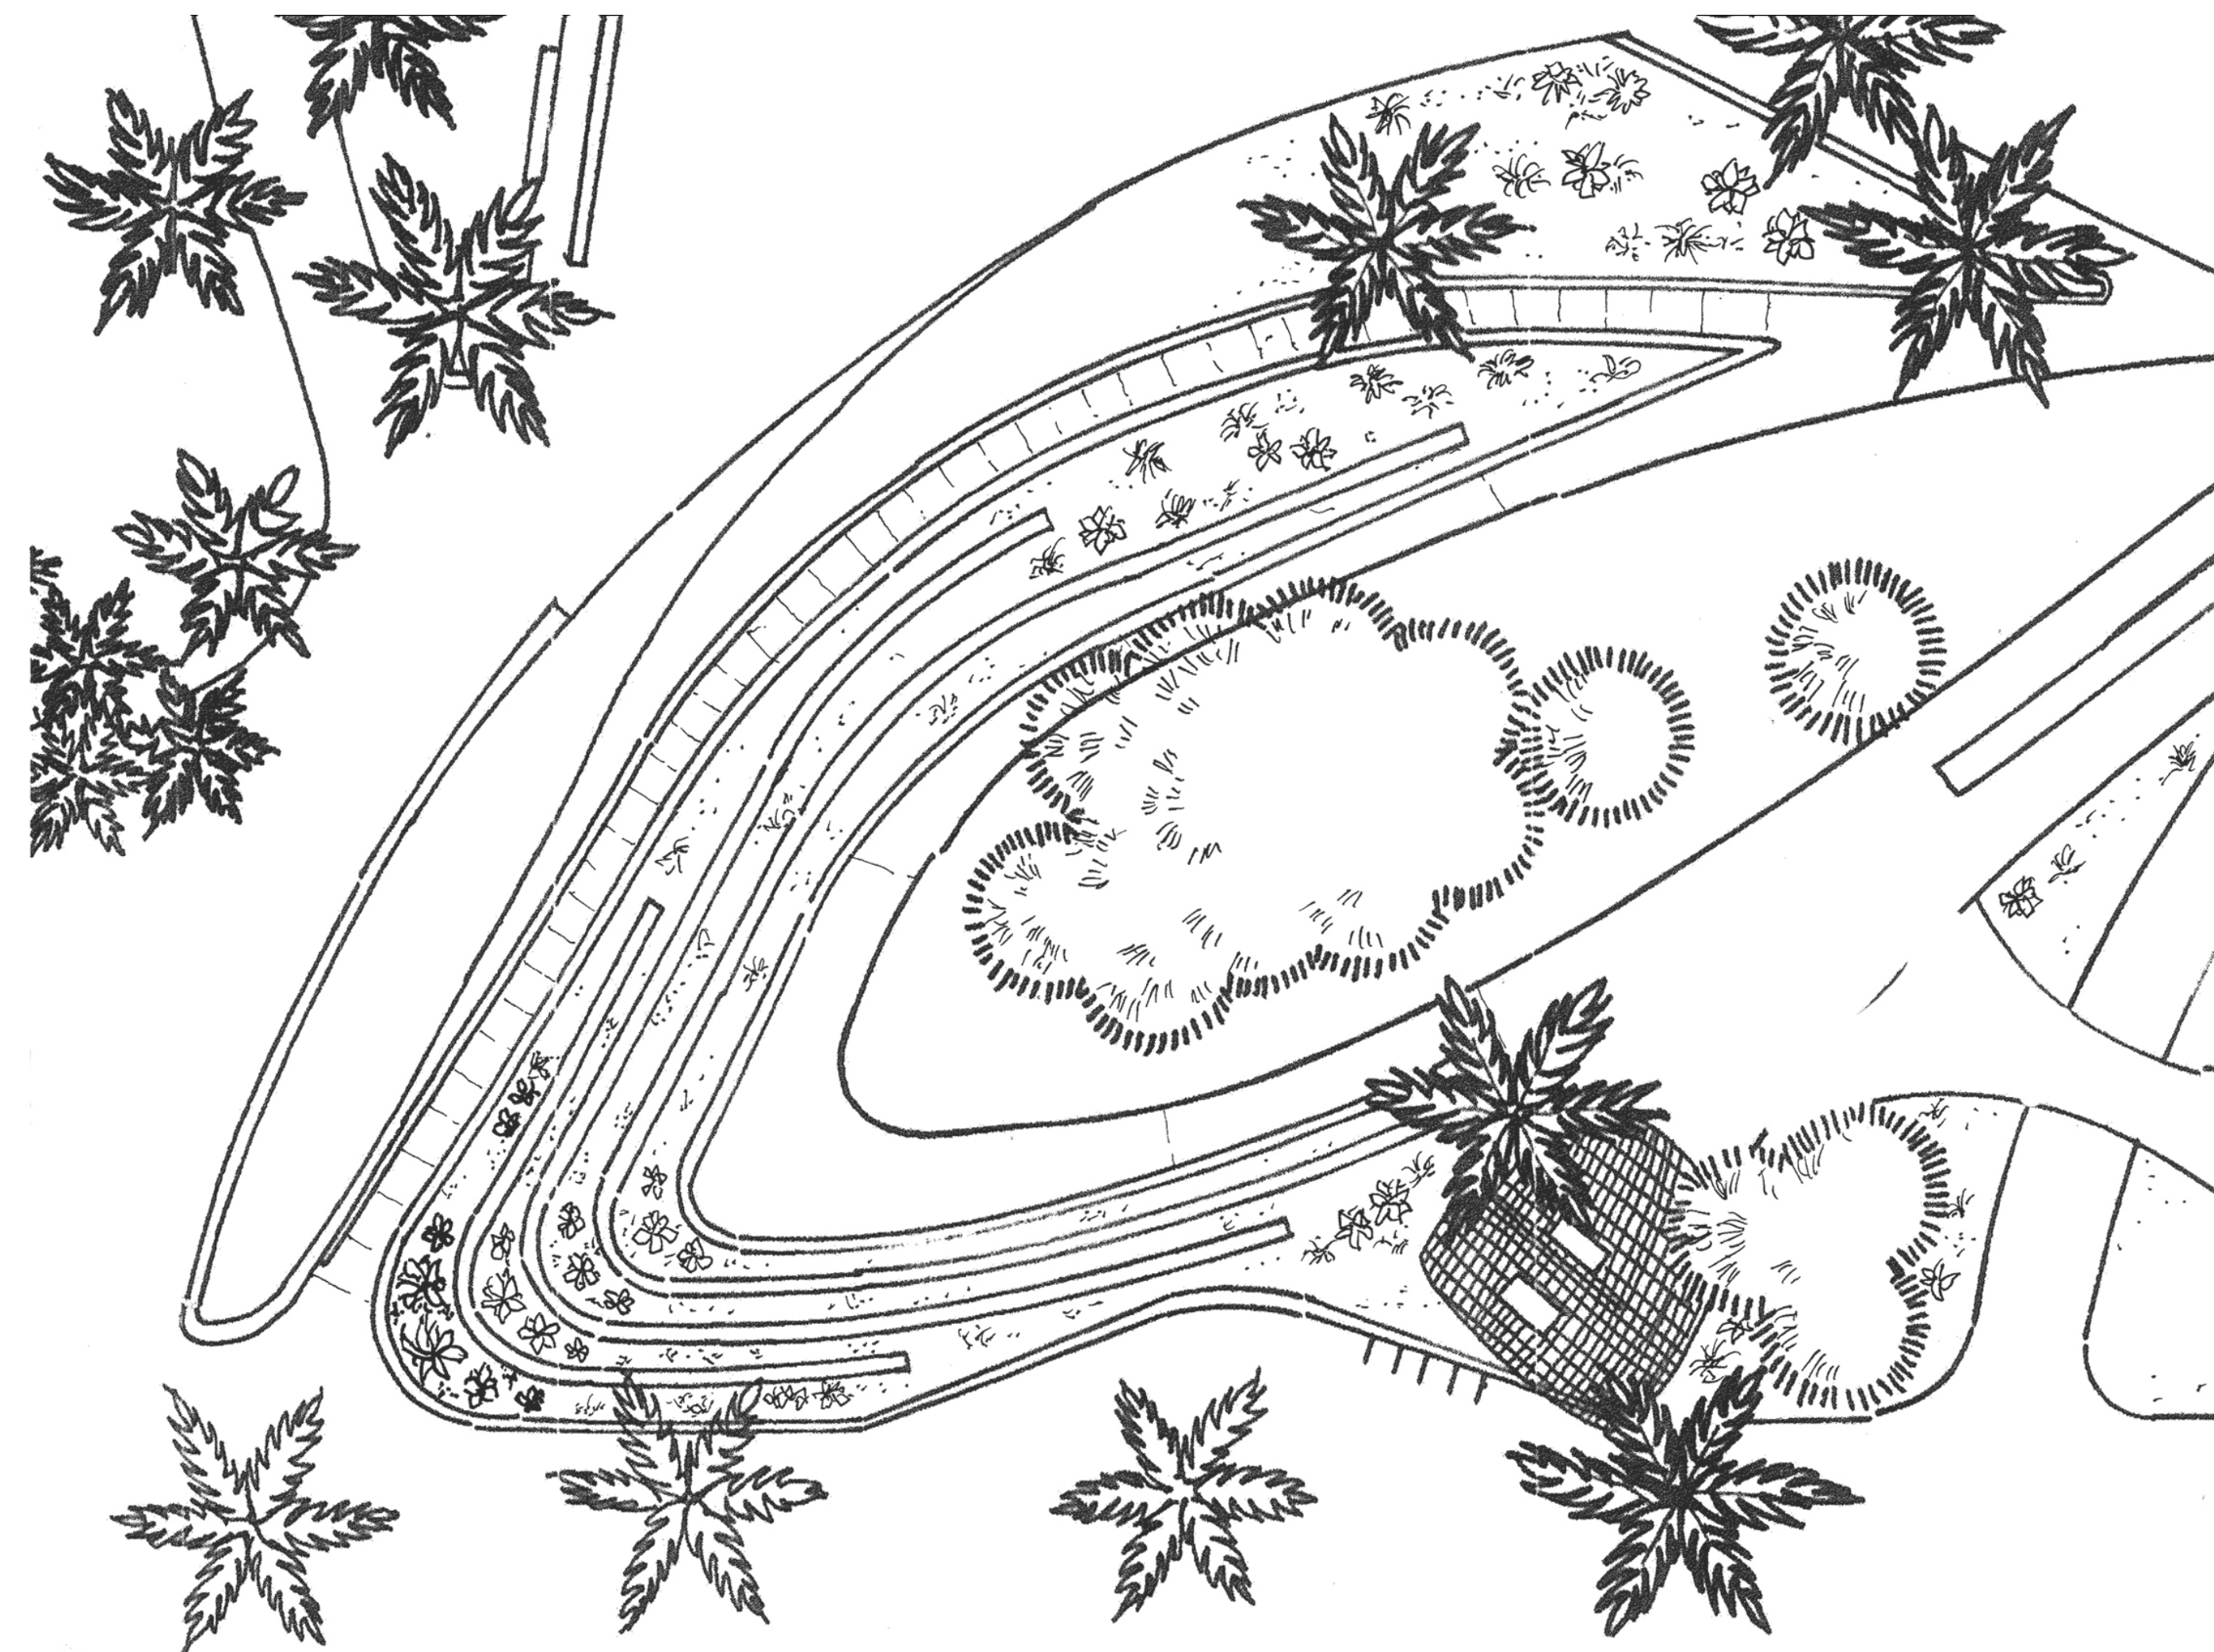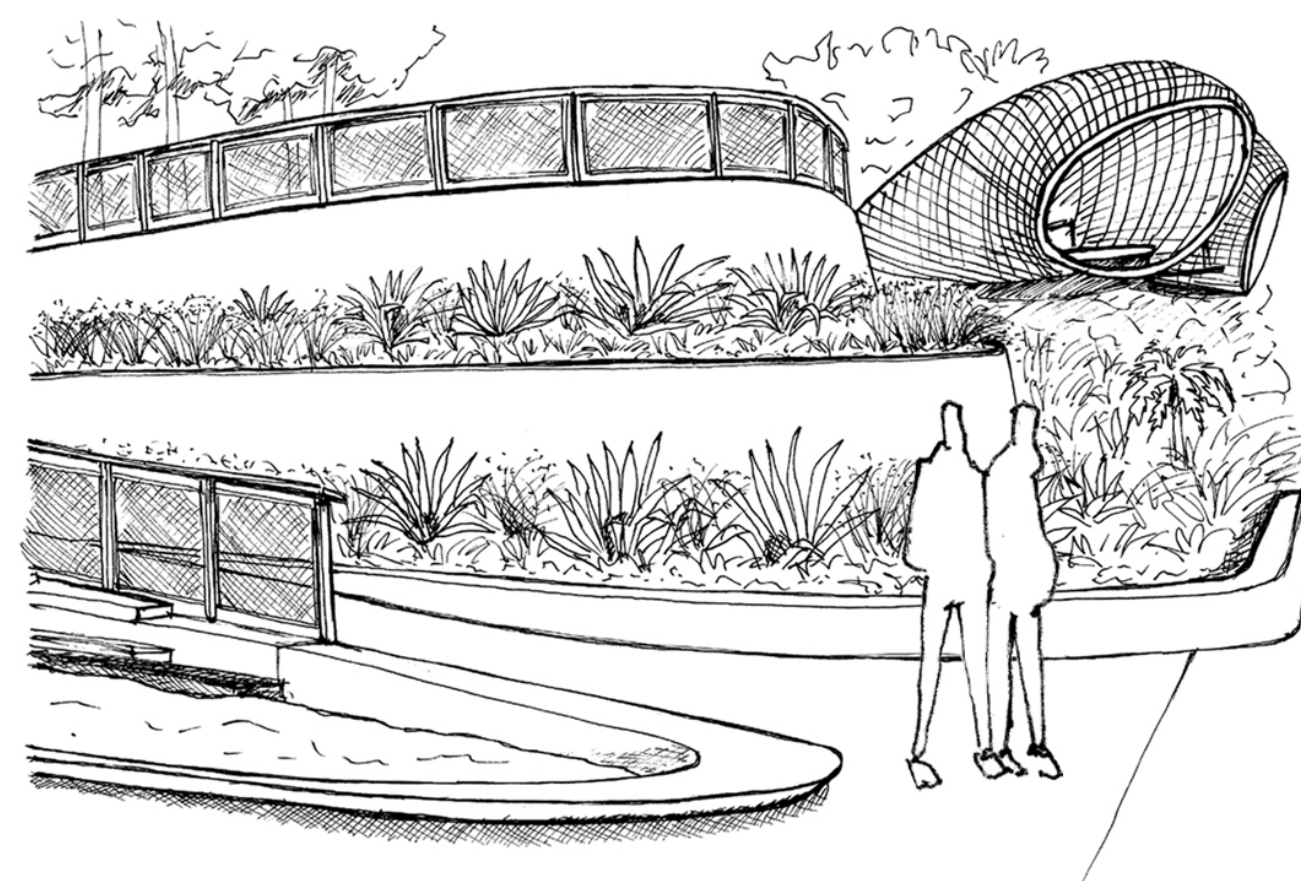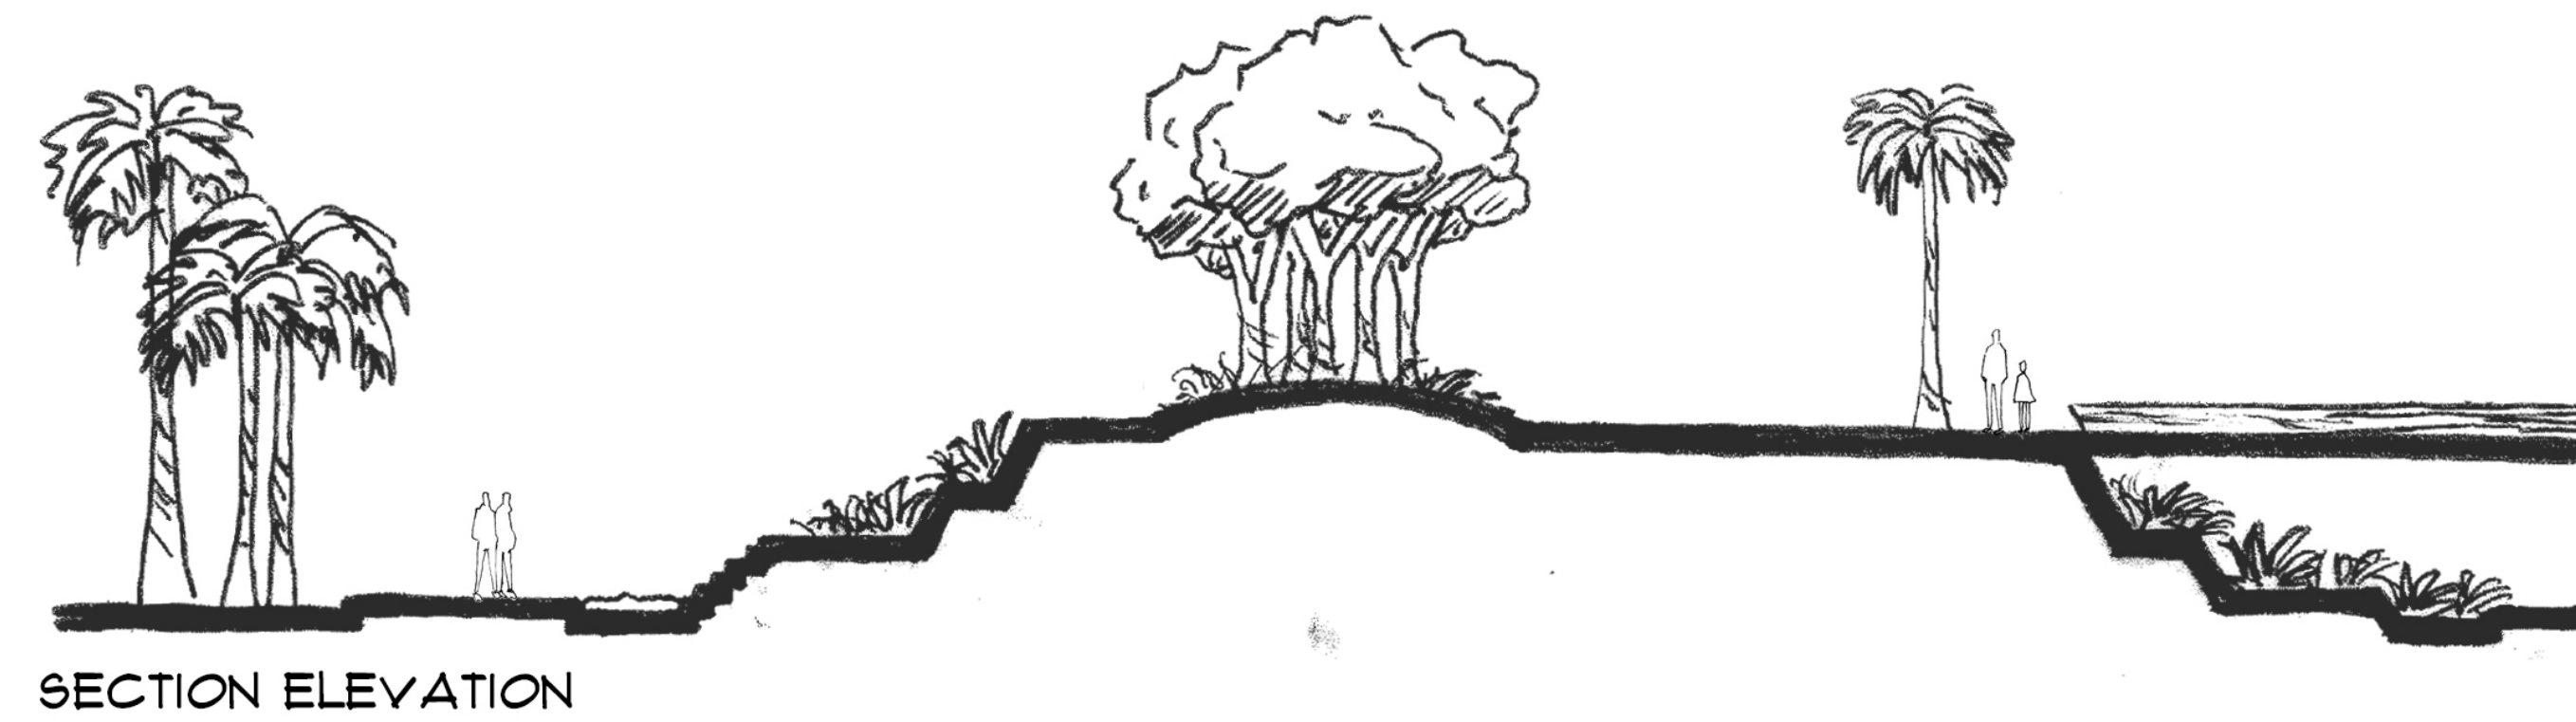

ENLARGEMENT

SCALE 1" = 10' 0 20

ENLARGEMENT, SECTION ELEVATION & PERSPECTIVE DRAWINGS