



CHAN NGUYEN
MELNITZ STAIRS REDESIGN
LANDSCAPE DESIGN 2
SPRING 2021

SITE ANALYSIS

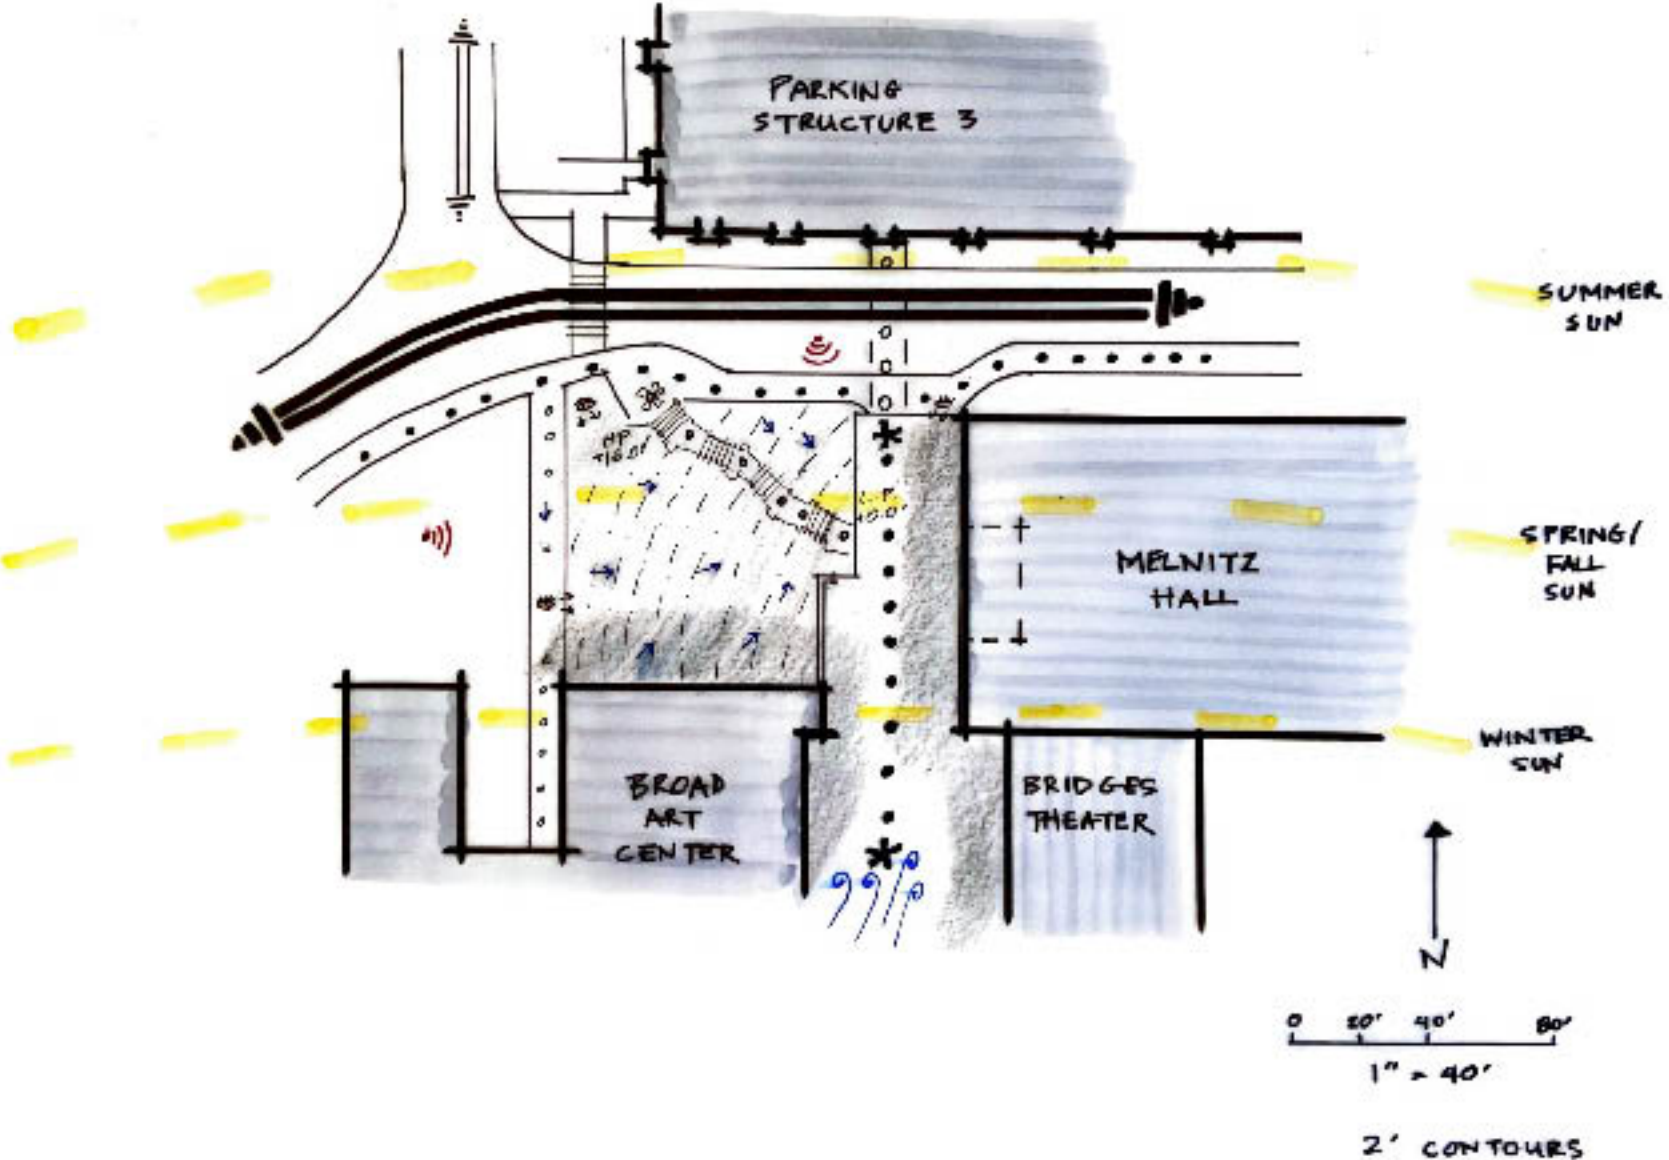


3 DESIGN OPTIONS


1. BALLOON

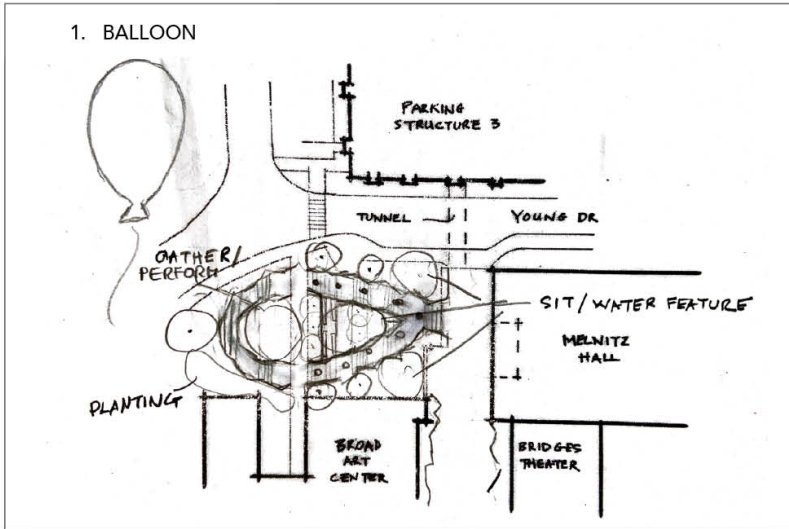

2. TRIANGLES

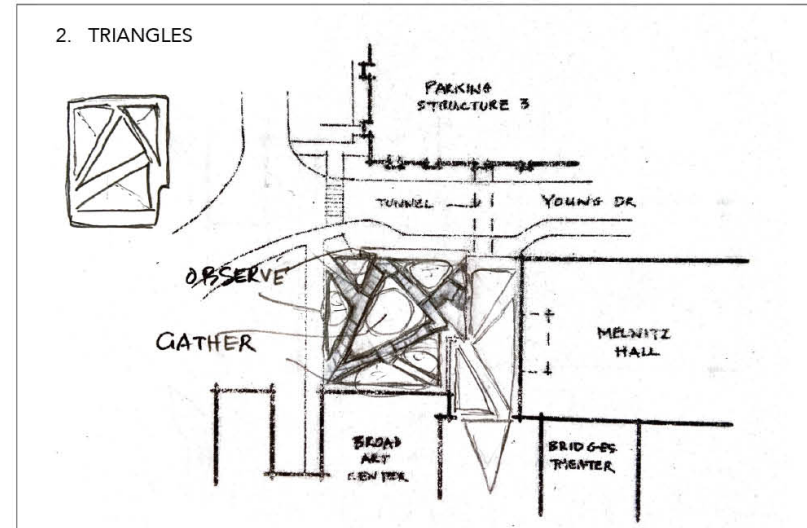


3. BOLT

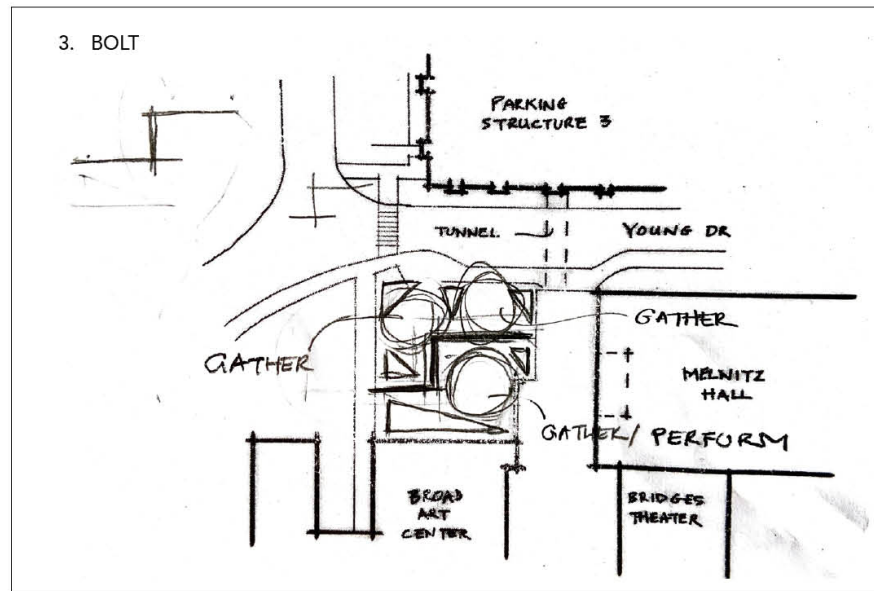

CHAN NGUYEN
MELNITZ STAIRS REDESIGN
LANDSCAPE DESIGN 2
SPRING 2021

FINAL SITE PLAN

PARKING STRUCTURE 3

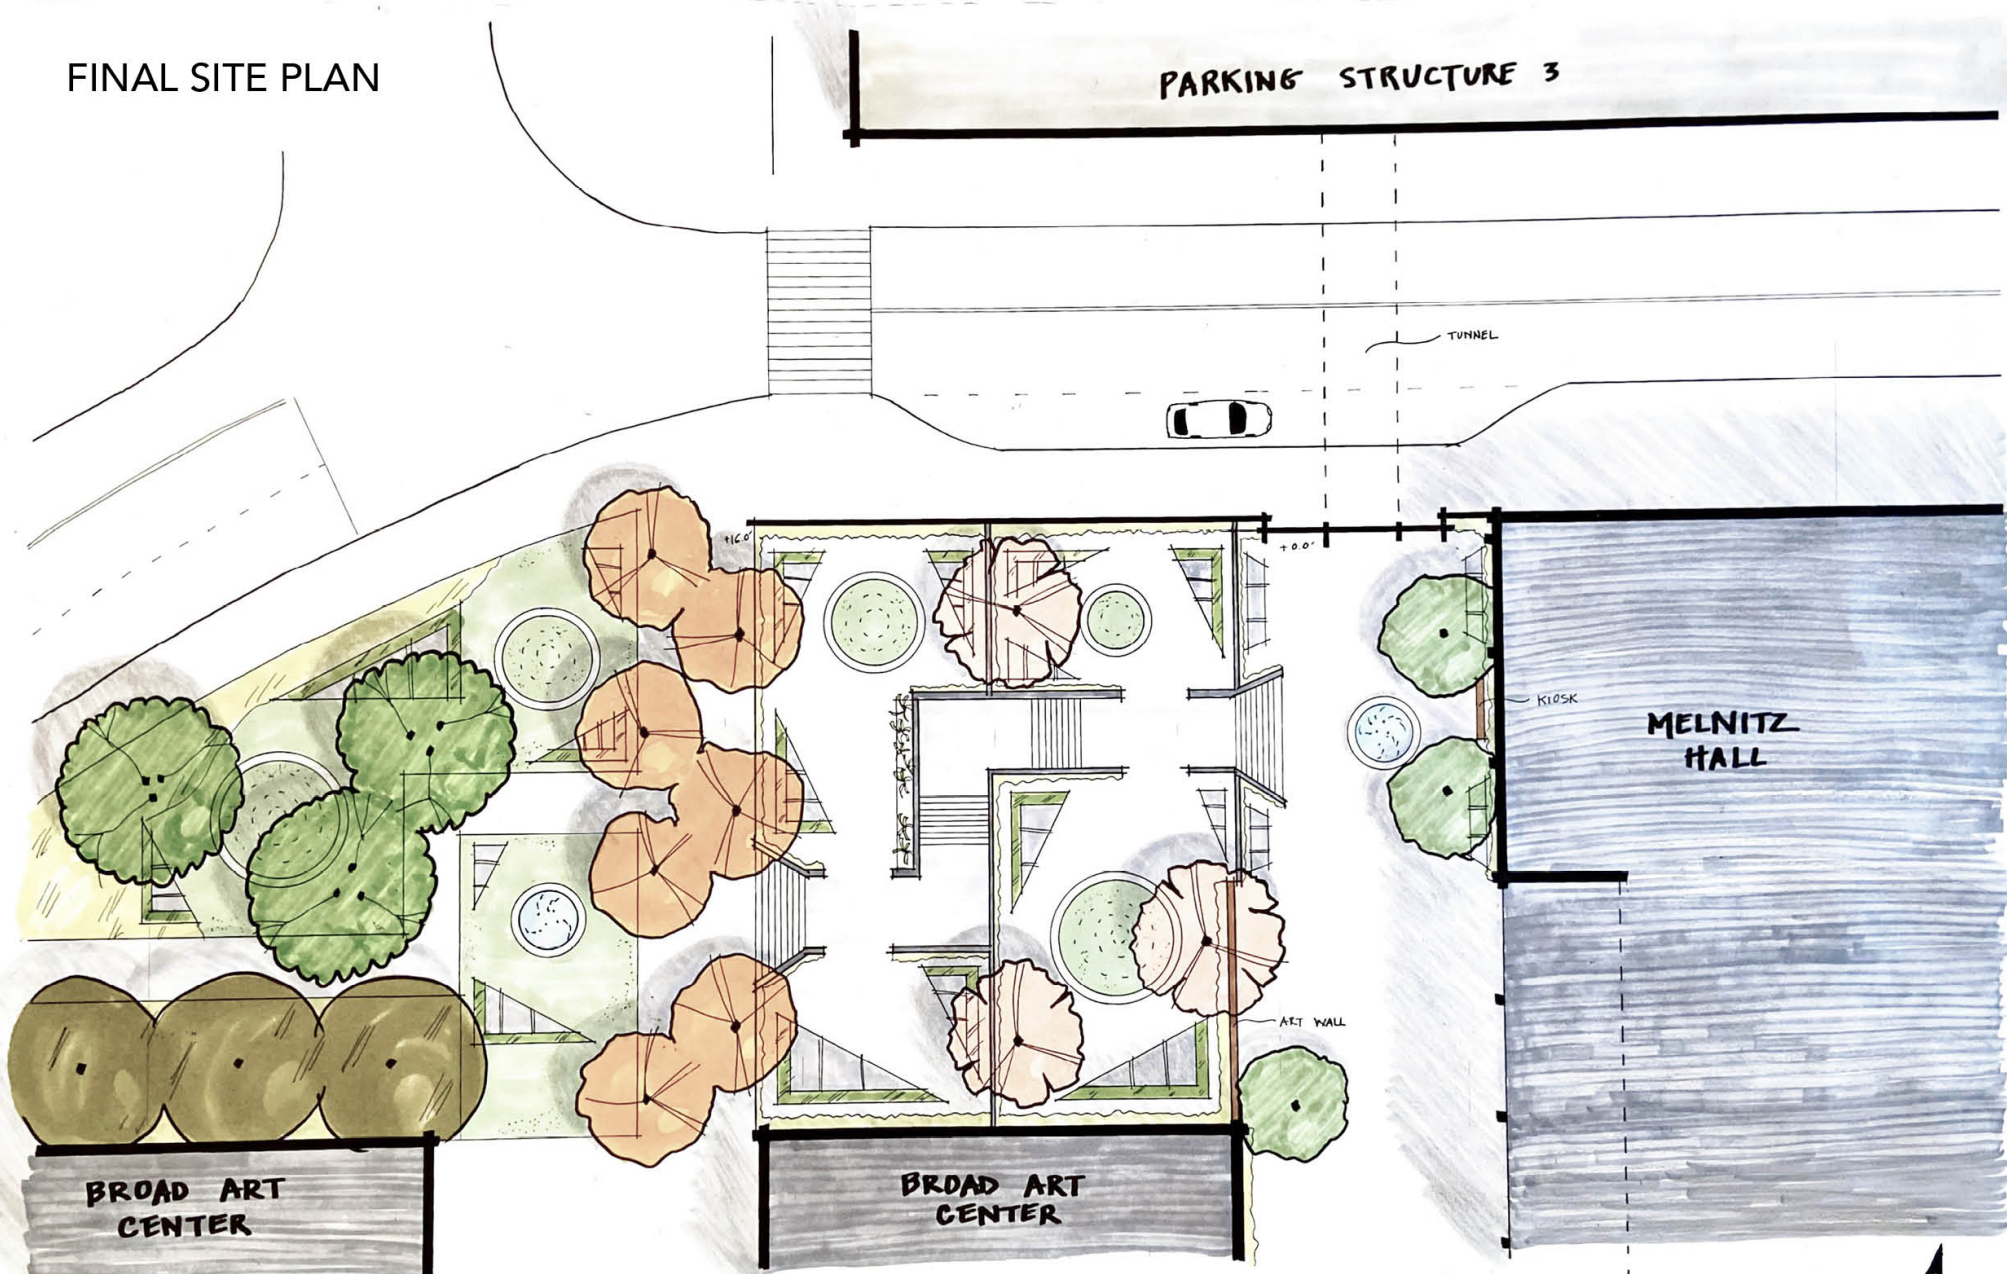


BROAD ART CENTER



BROAD ART CENTER

MELNITZ HALL


CHAN NGUYEN
MELNITZ STAIRS REDESIGN
LANDSCAPE DESIGN 2
SPRING 2021

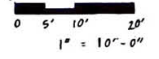

SECTION - ELEVATIONS

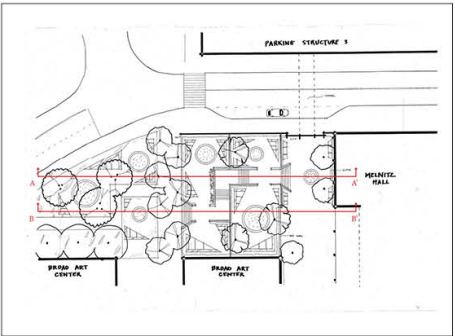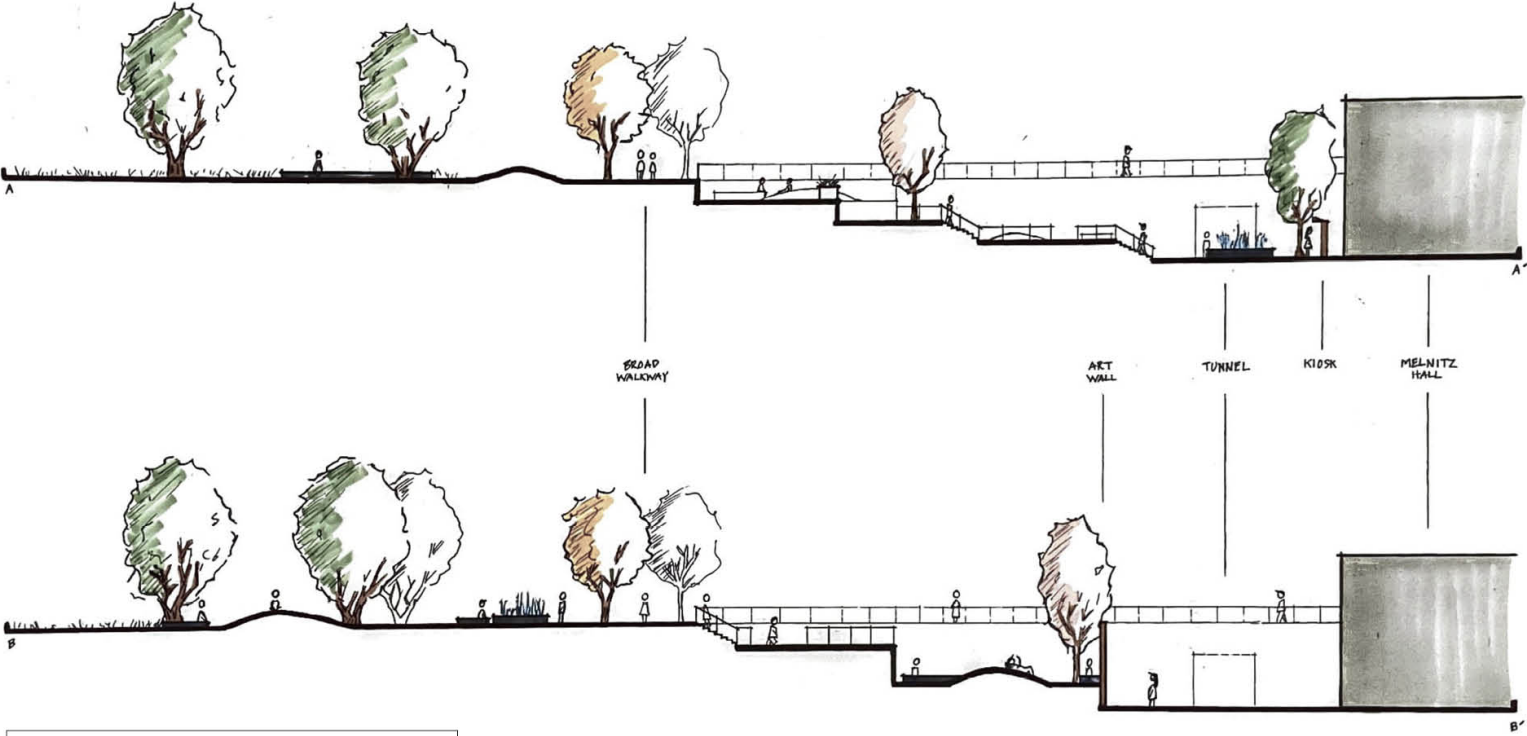

CHAN NGUYEN
 MELNITZ STAIRS REDESIGN
 LANDSCAPE DESIGN 2
 SPRING 2021

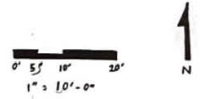

PERSPECTIVE SKETCHES



LOOKING SOUTH, DOWN BROAD WALKWAY
+16'



LOOKING WEST

CHAN NGUYEN
MELNITZ STAIRS REDESIGN
LANDSCAPE DESIGN 2
SPRING 2021