


# CAL MARKETPLACE

*A public orchard and garden experience*

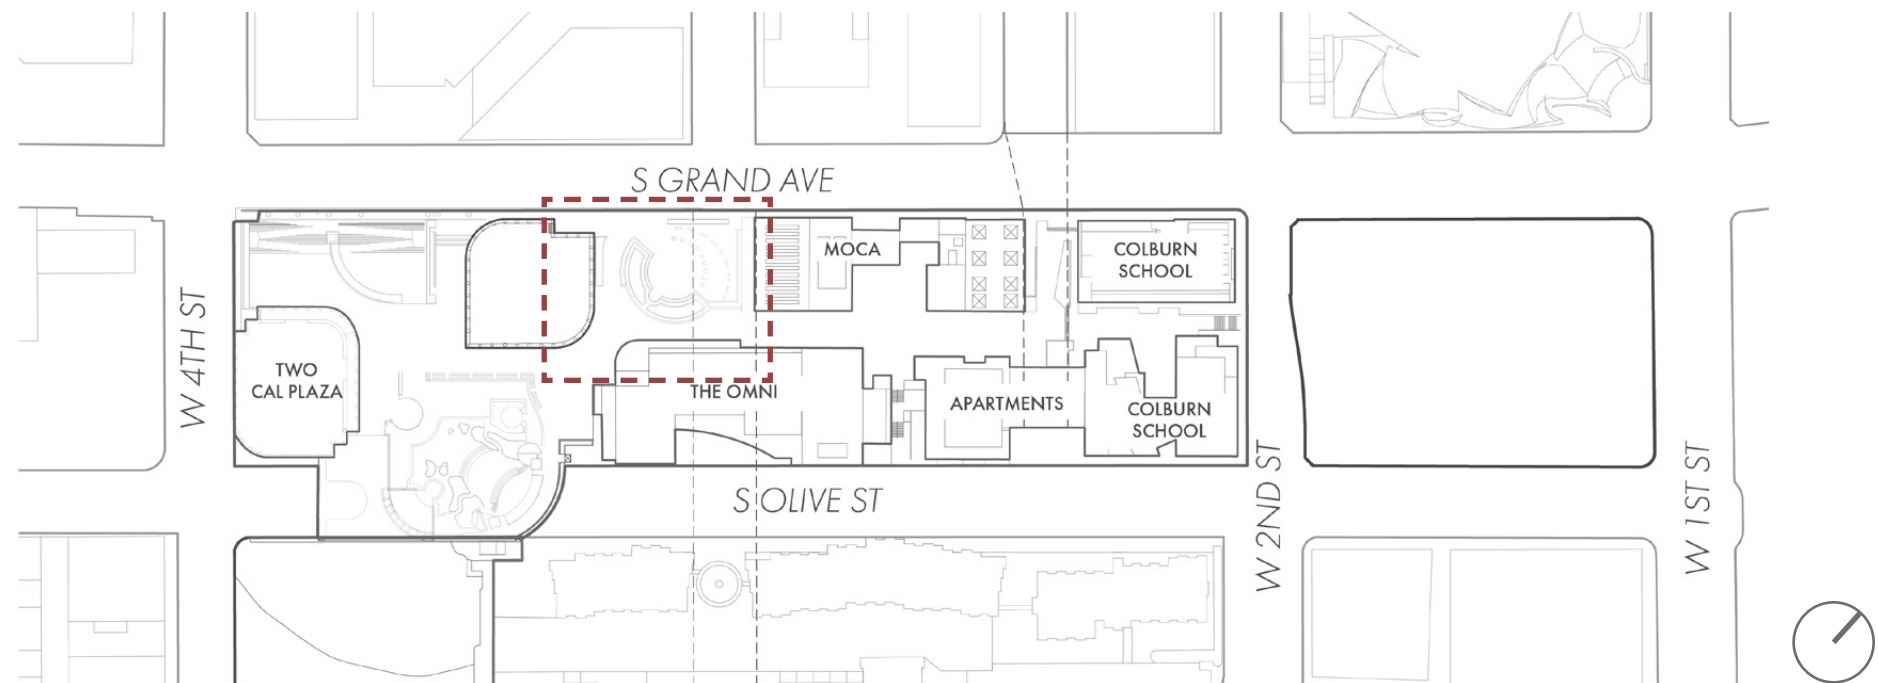

UCLA Extension: Landscape Design 7  
Instructors: Pamela Brief, Allan Spulecki &  
Patrick Reynolds



**DESIGNED BY**  
Michelle Tiet

# CASE STUDY & INSPIRATION

DARLING SQUARE - SYDNEY, AUSTRALIA - ASPECT STUDIOS



A public square that brings together the residential, retail and commercial community.

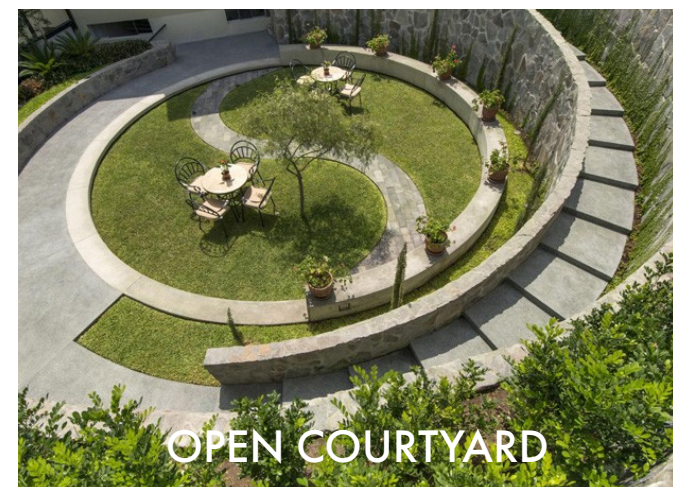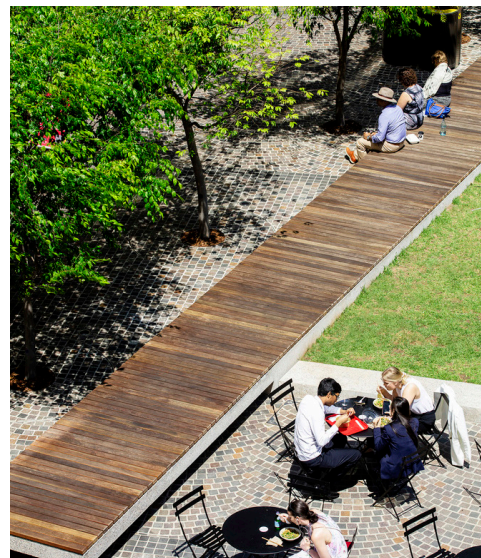

- Renew sense of place
- Reconnect the urban neighborhood
- Realign & reconverge the city with it's prior landscape and landmark.


# SITE ANALYSIS RESPONSE



VIEW OF EXISTING CAL MARKETPLACE

- **CONNECTIONS:** Part of the central vine that creates the entrance to cal plaza, connects marketplace to Grand Ave, the alleyway and the adjacent structures
- **SERVICES:** Designate garden spaces with seating/dining areas and multi-functional event spaces
- **ADJACENCIES:** Blend with existing and proposed adjacent programs
- **VIEWS:** Allow an open, direct and welcoming entry for adjacencies
- **TOPOGRAPHY:** Work around existing levels of site
- **SEASONAL SHADE:** Consider agricultural vegetation and sun position, provide canopy for shade in urban spaces

# PROGRAM

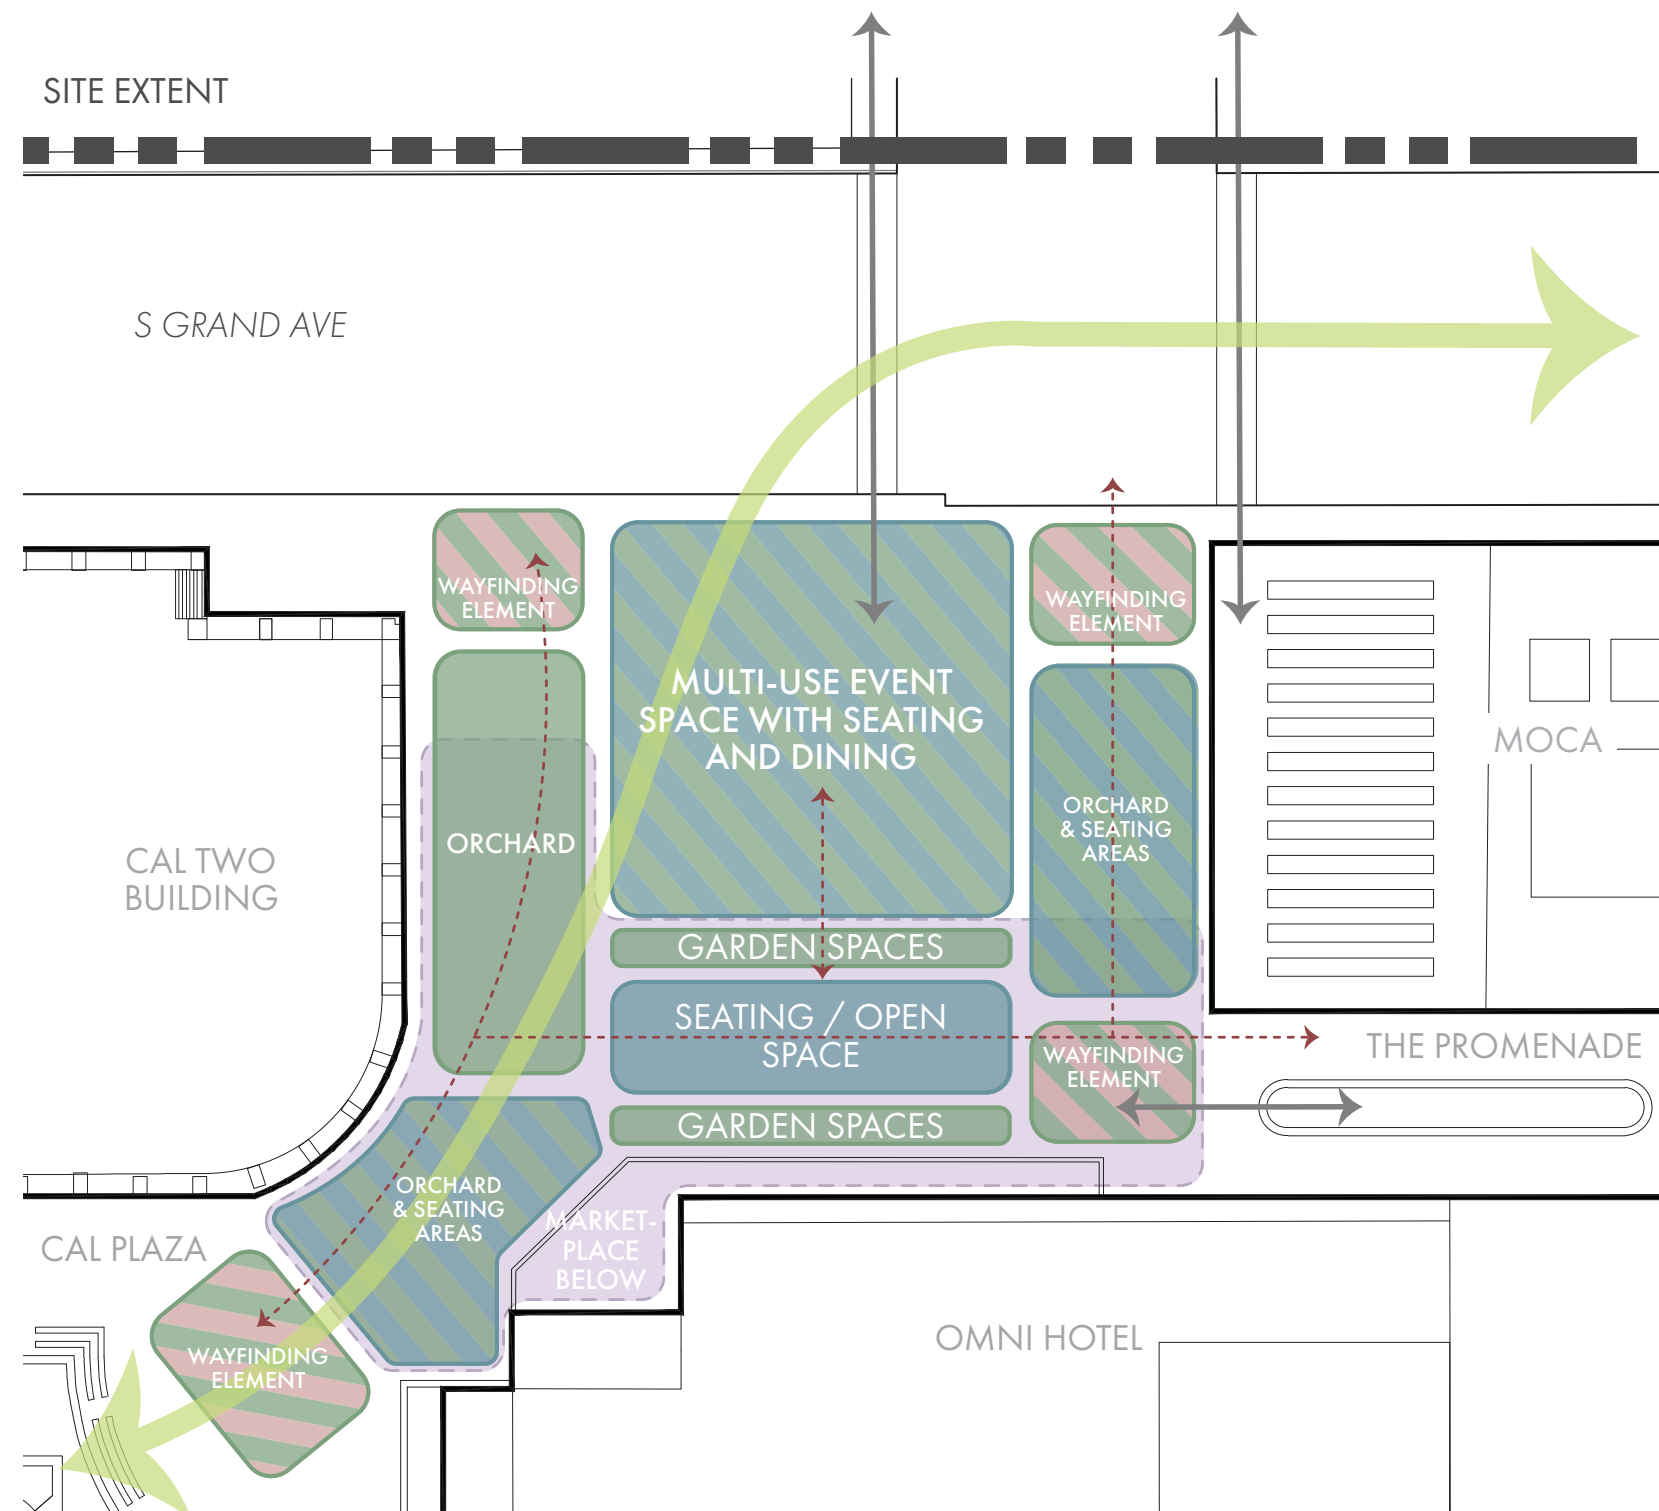

**LEGEND**


- Area of Work
- Green Spaces
- Civic / Open Spaces
- Art Spaces / Interventions
- Commercial
- Connections
- Central Vine Connection
- Circulation



# BIG IDEA

Combine the overarching big idea of The Vine by using the shape of leaves and its curvilinear gesture to create:

- Multi-functional spaces
- More vegetation and shade
- Spaces for seating and dining
- Wayfinding focal features to guide the users around the site

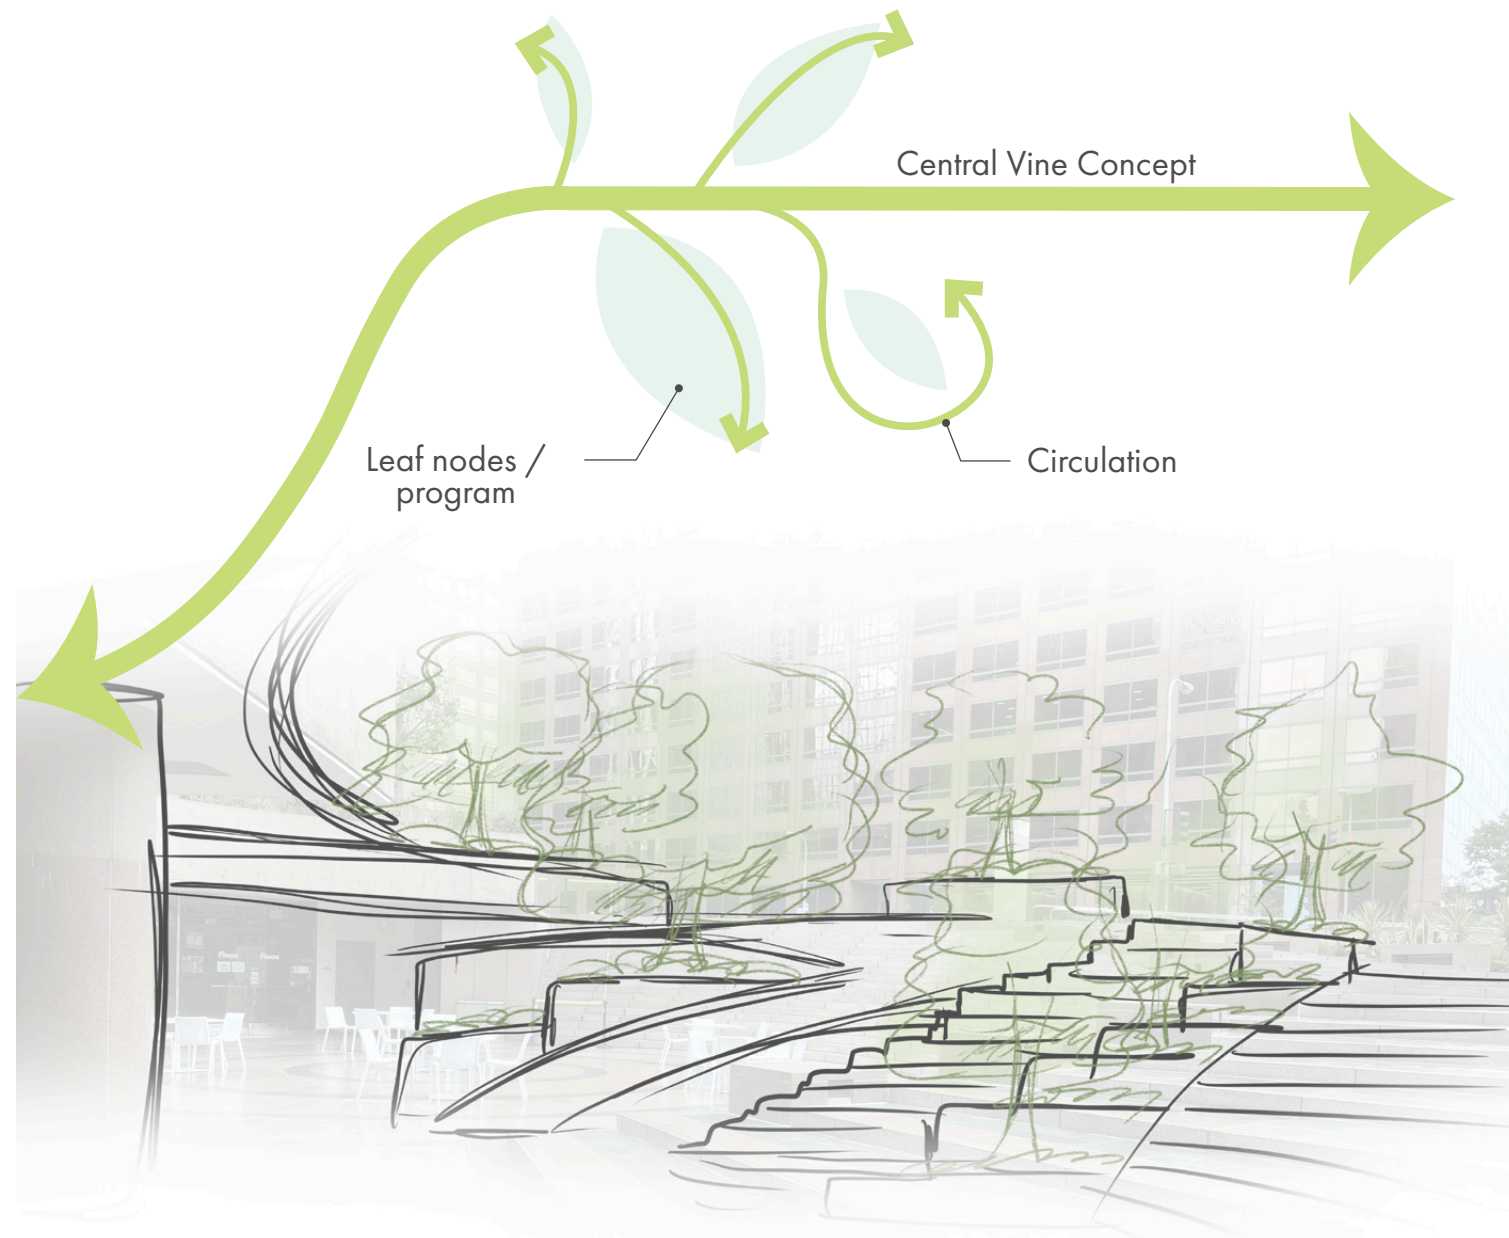

PERSPECTIVE SKETCH




MAIN CONCEPT



SECTION STUDY


# DEVELOPING CONCEPT

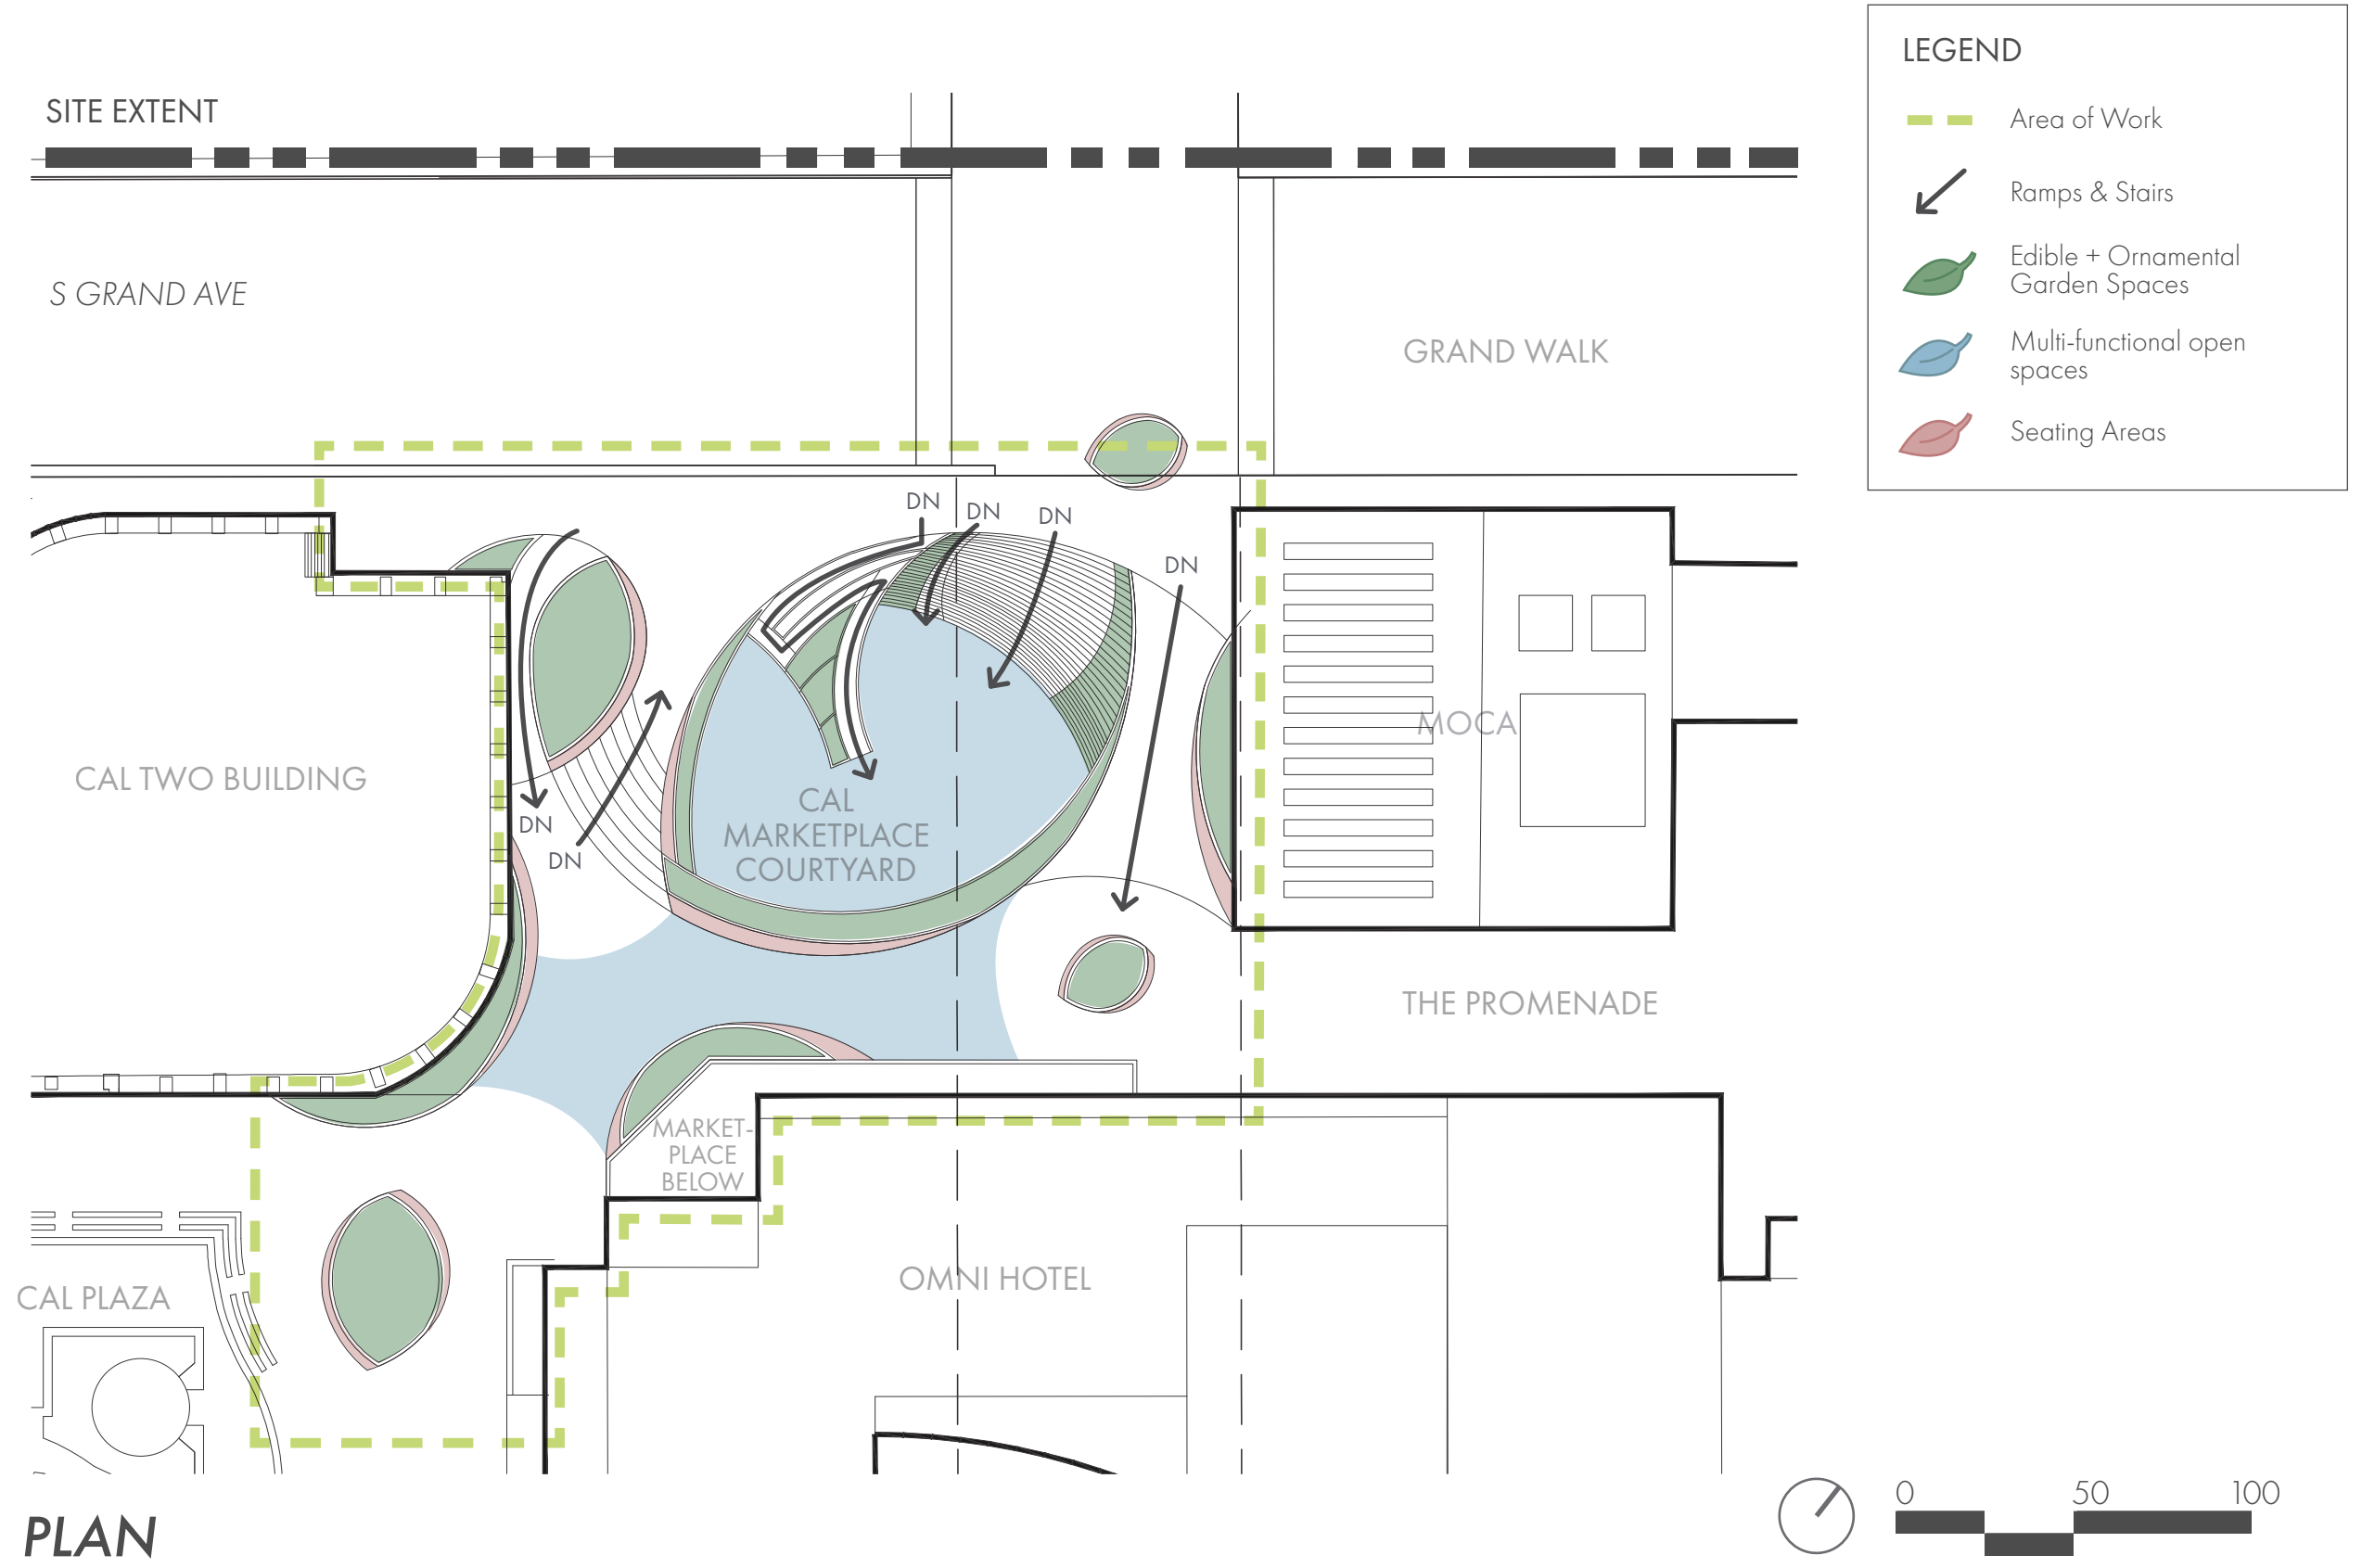

# FINAL SITE PLAN

**LEGEND**

— Area of Work

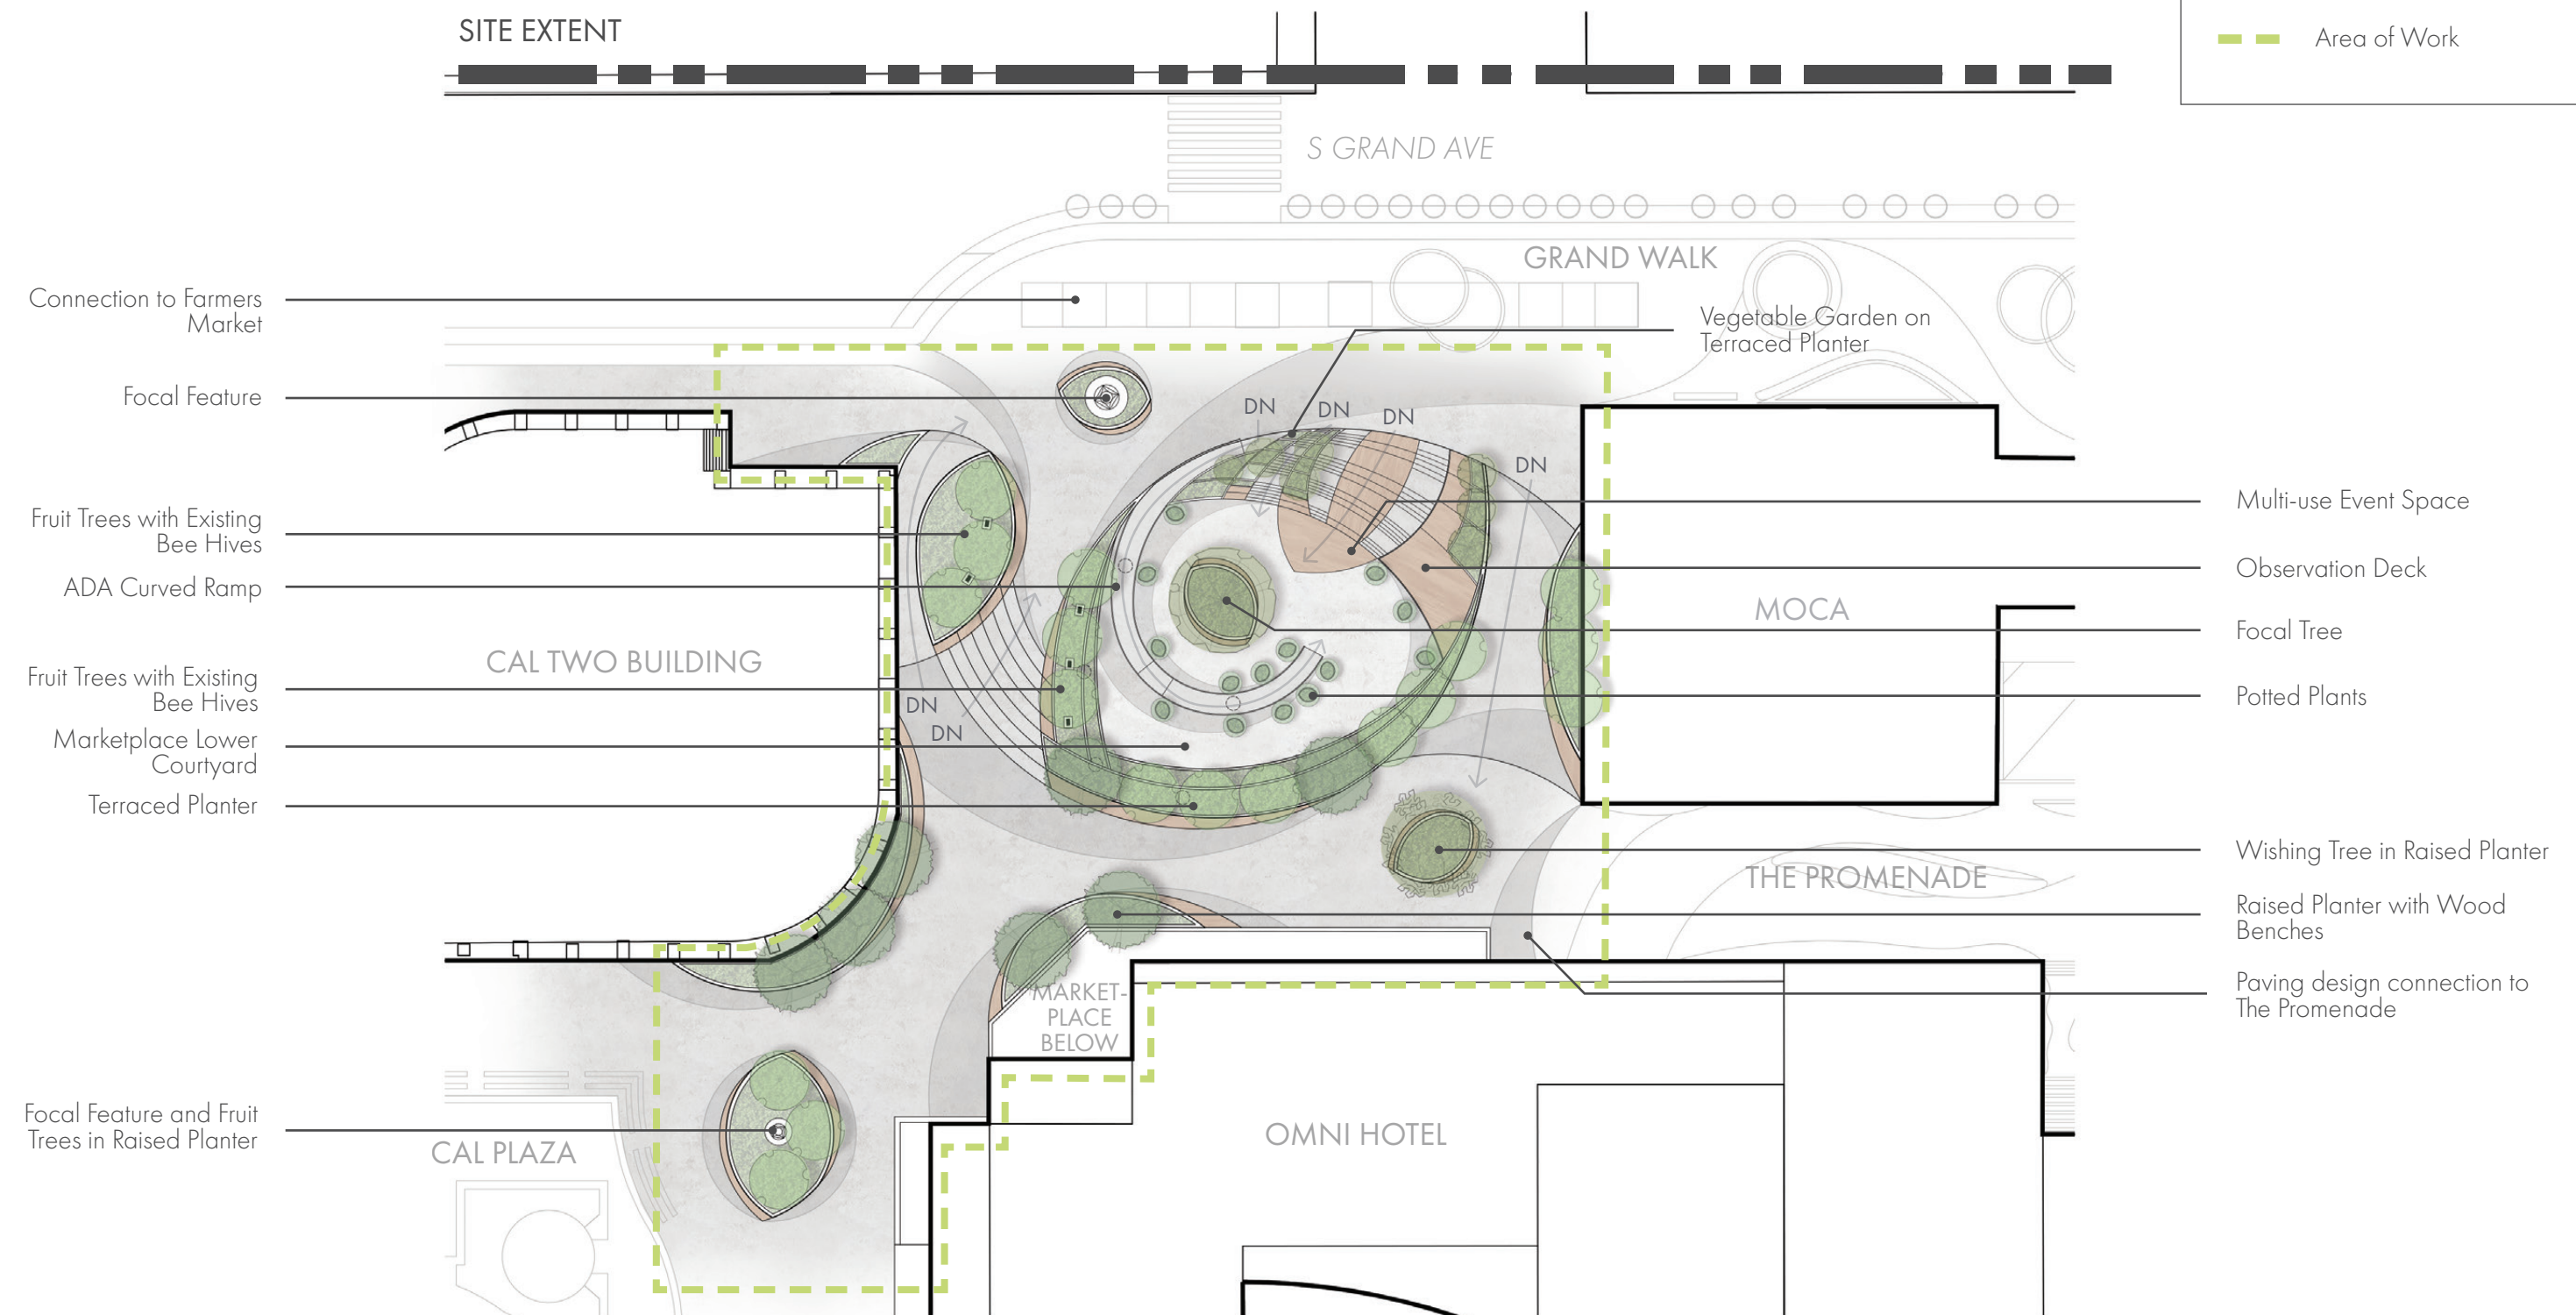

Connection to Farmers Market

Focal Feature

Fruit Trees with Existing Bee Hives

ADA Curved Ramp

Fruit Trees with Existing Bee Hives

Marketplace Lower Courtyard

Terraced Planter

Focal Feature and Fruit Trees in Raised Planter

Vegetable Garden on Terraced Planter

Multi-use Event Space

Observation Deck

Focal Tree

Potted Plants

Wishing Tree in Raised Planter

Raised Planter with Wood Benches

Paving design connection to The Promenade

**PLAN**




# FULL SECTION




VIEW 1: UPPER PLAZA



VIEW 2: TERRACED GARDEN

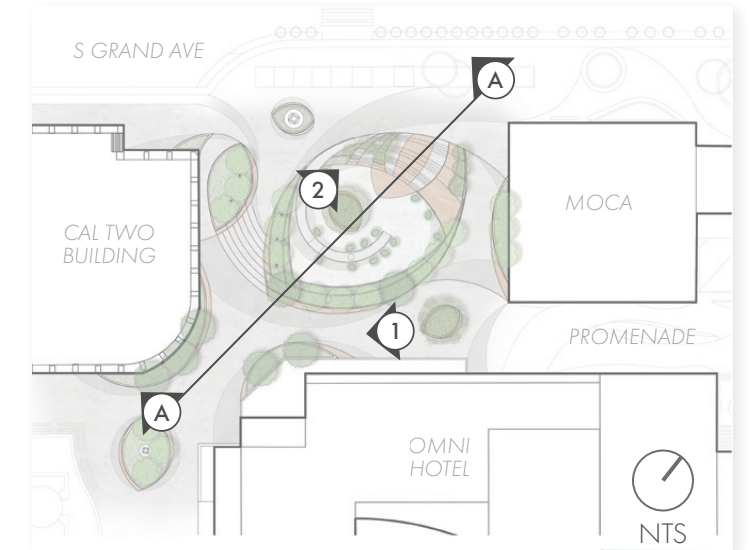

KEY MAP

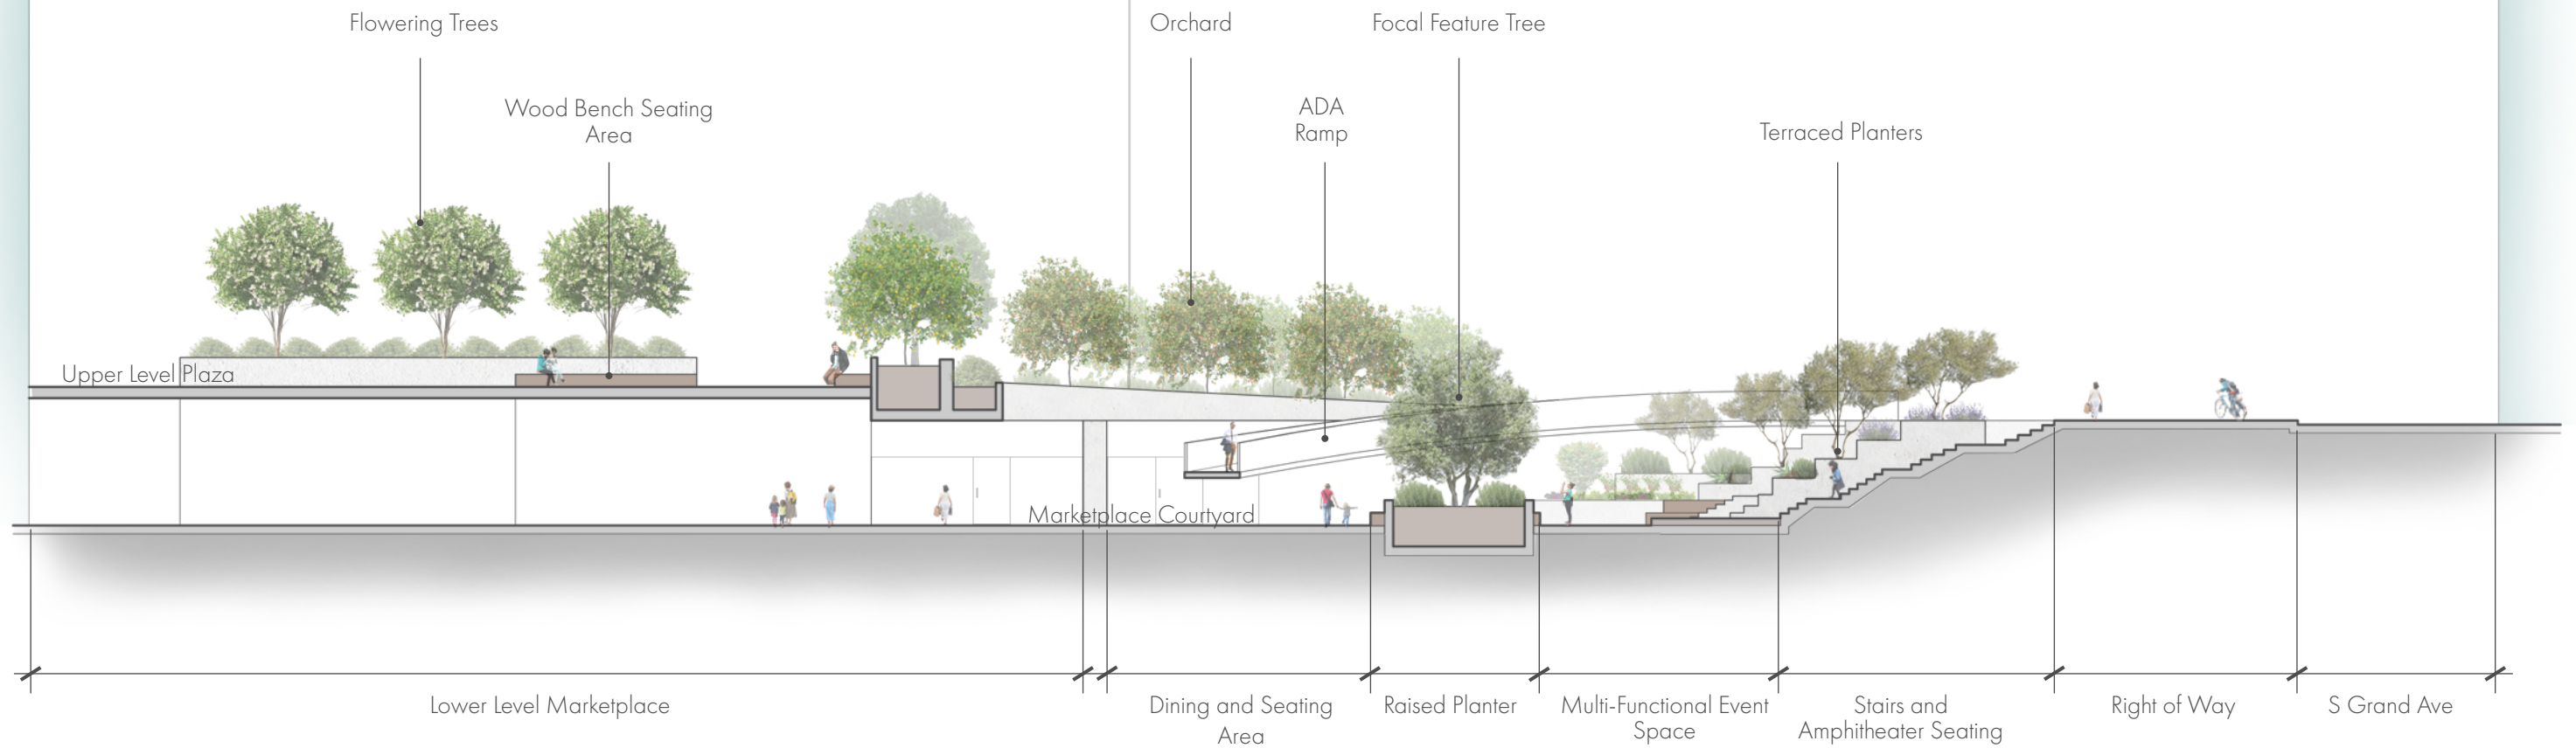

## SECTION A








# CLOSE UP SECTION



## SECTION B

NOT TO SCALE

# MATERIALS

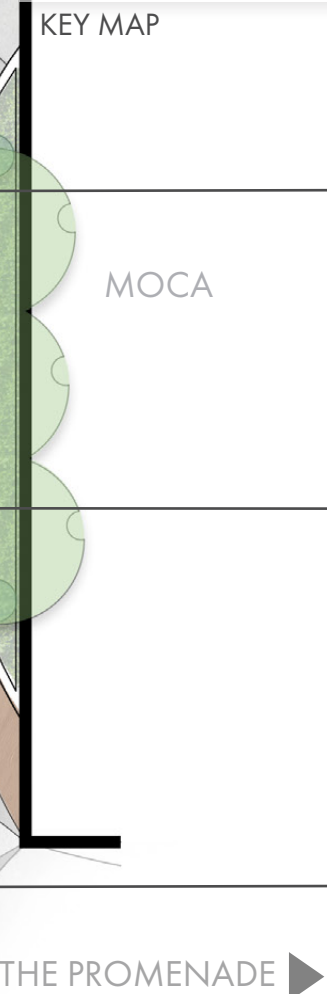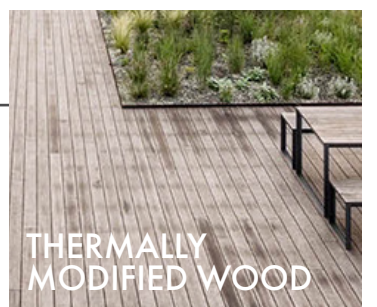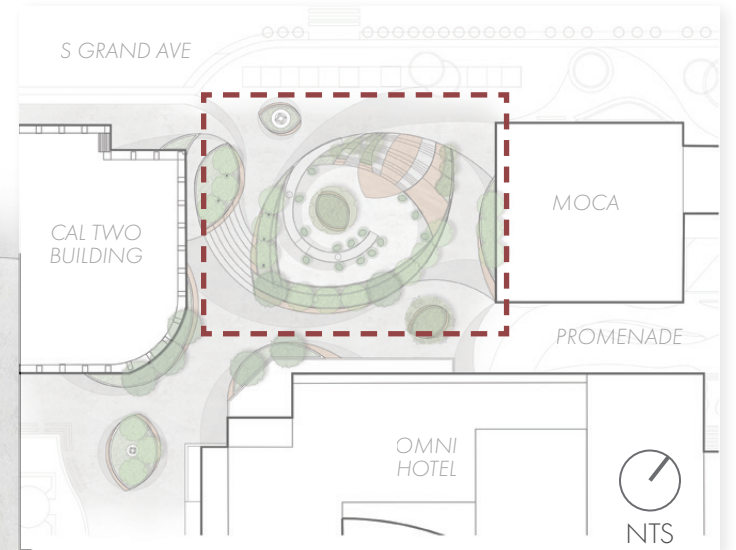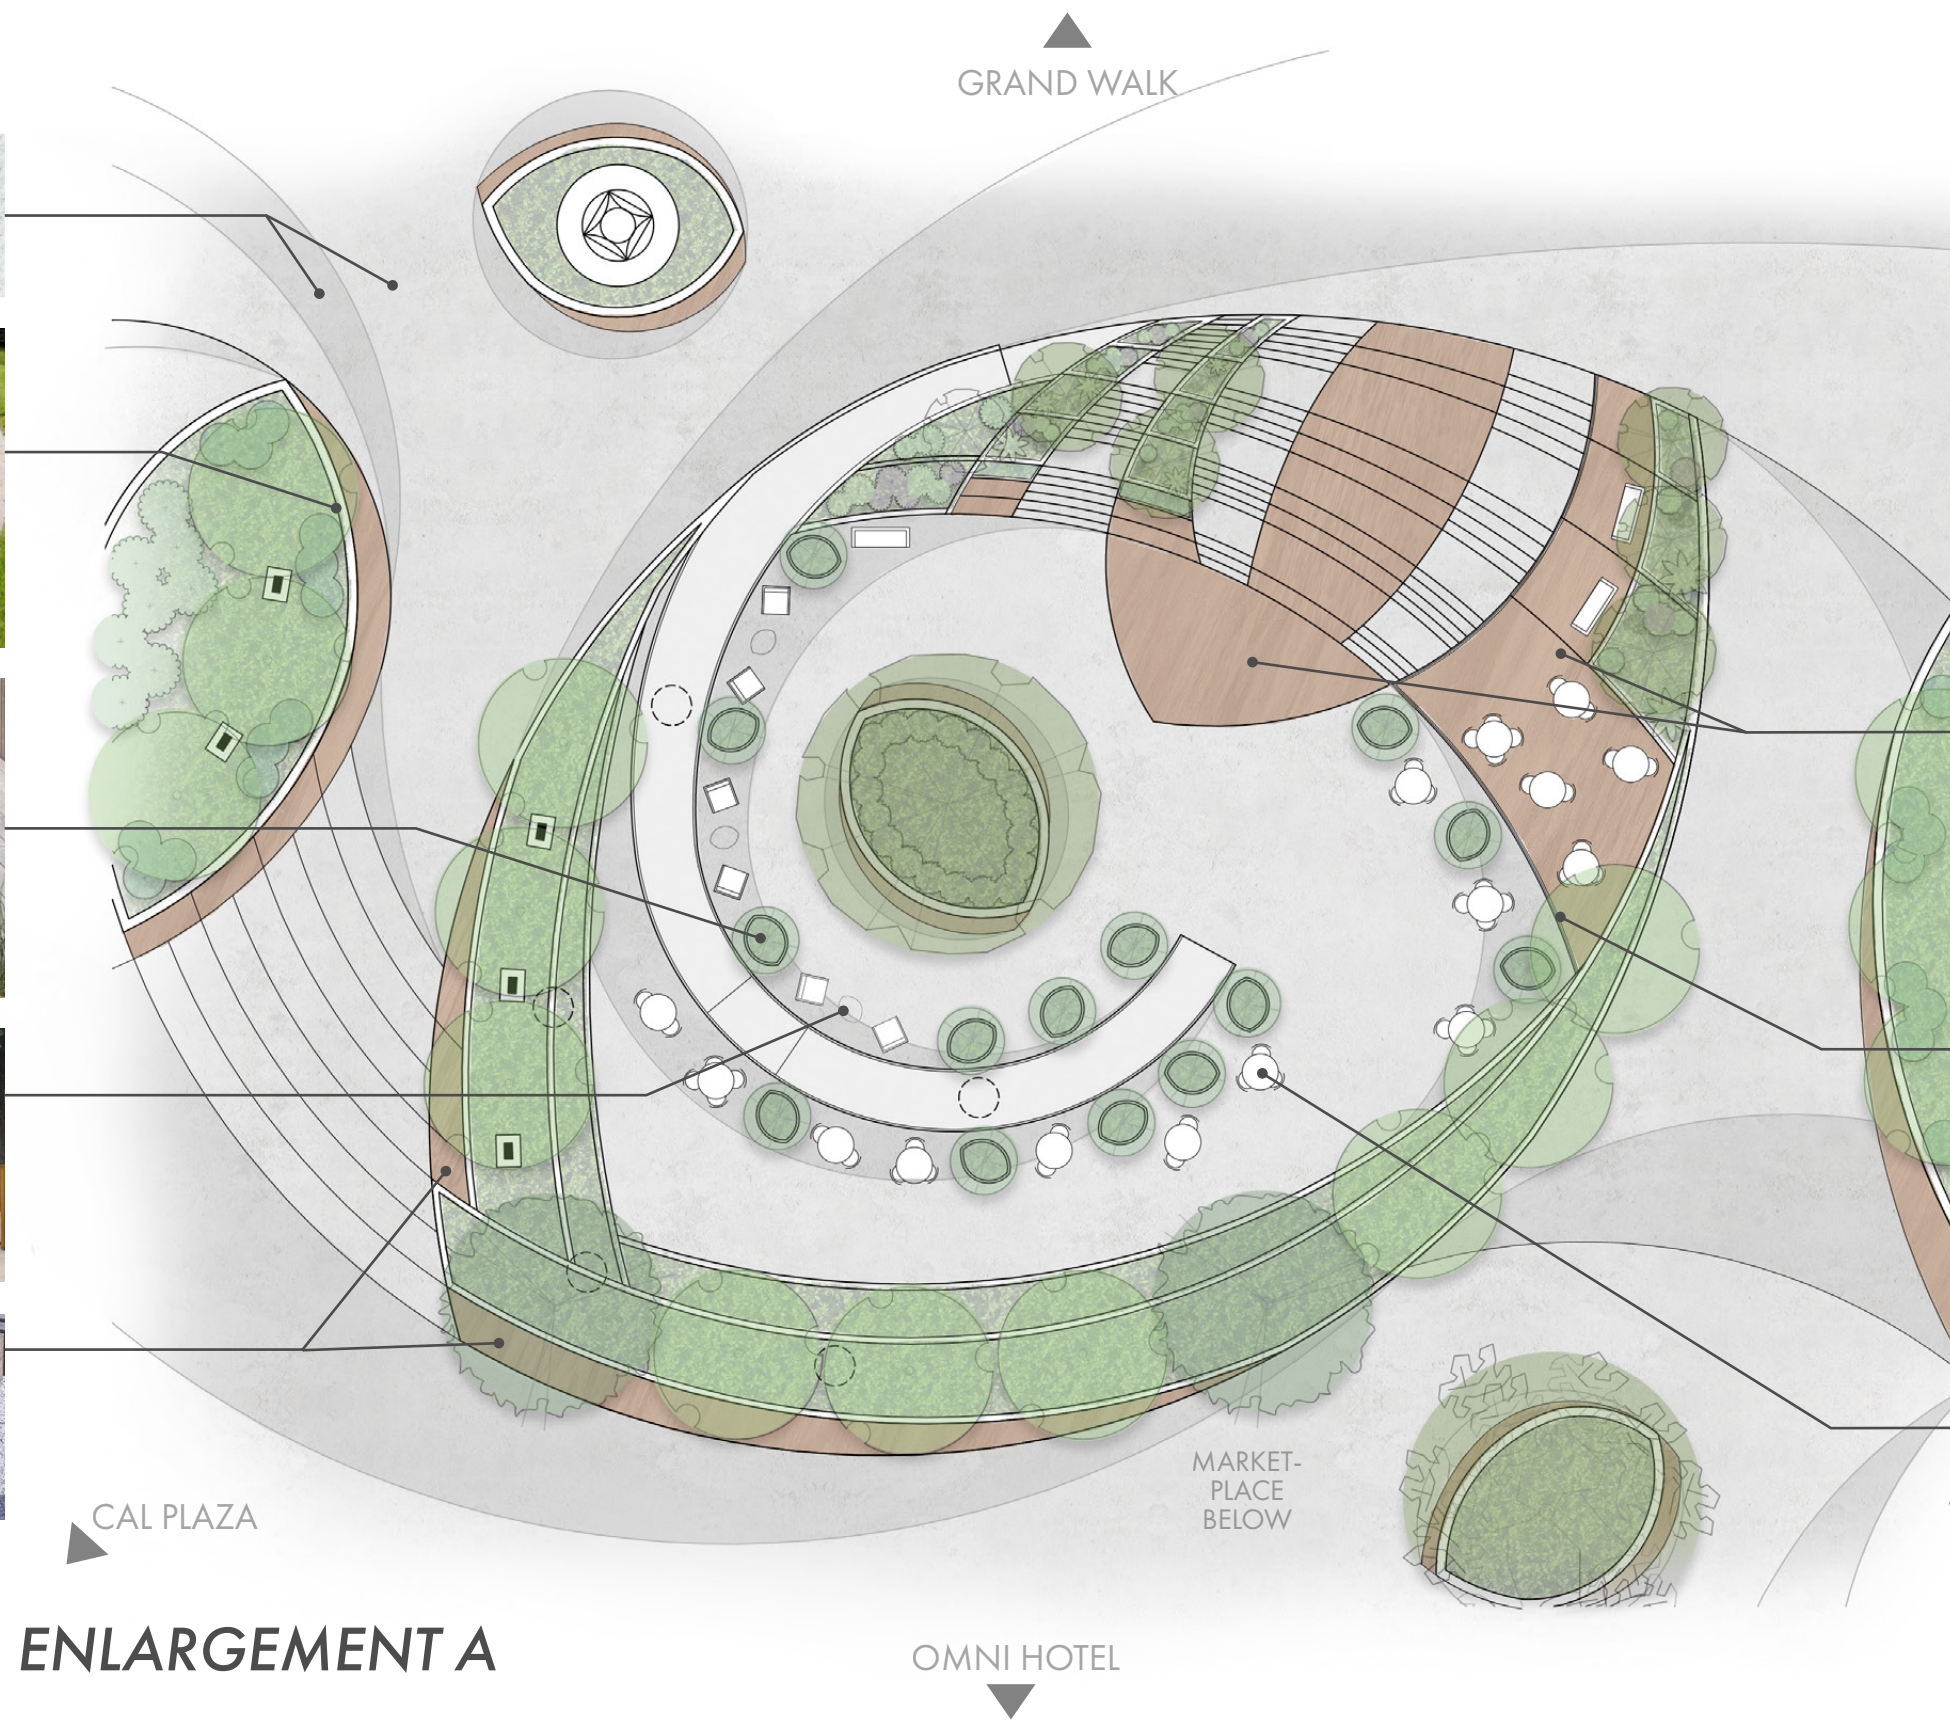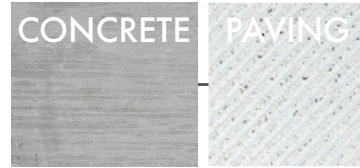

# PLANTING



*Lagerstroemia indica* 'Natchez'  
Natchez Crape Myrtle



Variety of Olive Trees - Specimen  
Heritage Olives and Fruiting  
Olives




*Citrus limon* 'Eureka'  
Eureka Lemon



*Citrus sinensis* 'Campbell'  
Campbell Valencia Orange



*Prunus persica*  
Peach

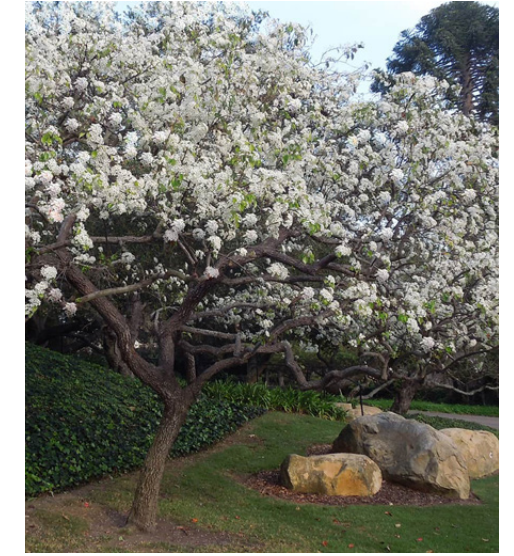

*Pyrus Kawakamii*  
Everygreen Pear



*Geijera parviflora*  
Australian Willow




Vegetable Garden - Lettuce, Kale  
and Cabbage




Herb Garden - Sage, Lavender  
and Rosemary



Agaves with textured foliage  
shrubs and grasses

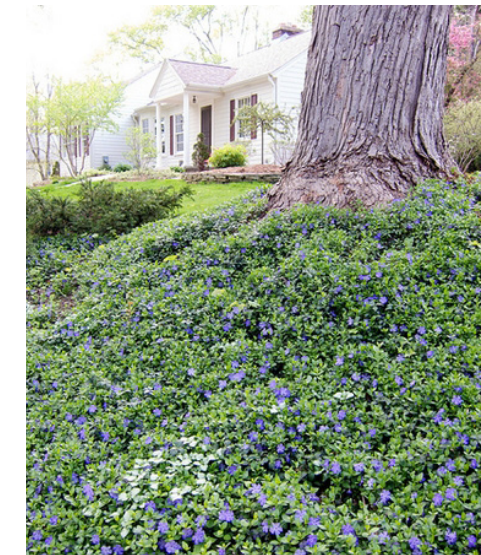

*Vinca Minor*  
Periwinkle

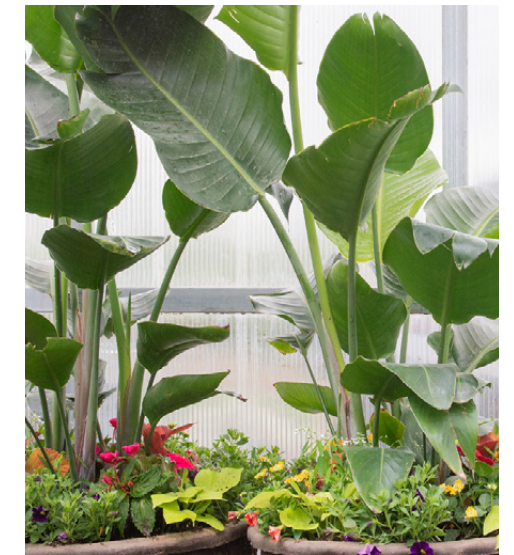


*Strelitzia reginae*  
Bird of Paradise

# VIGNETTES



VIEW OF CAL MARKETPLACE ENTRANCE FROM GRAND AVE

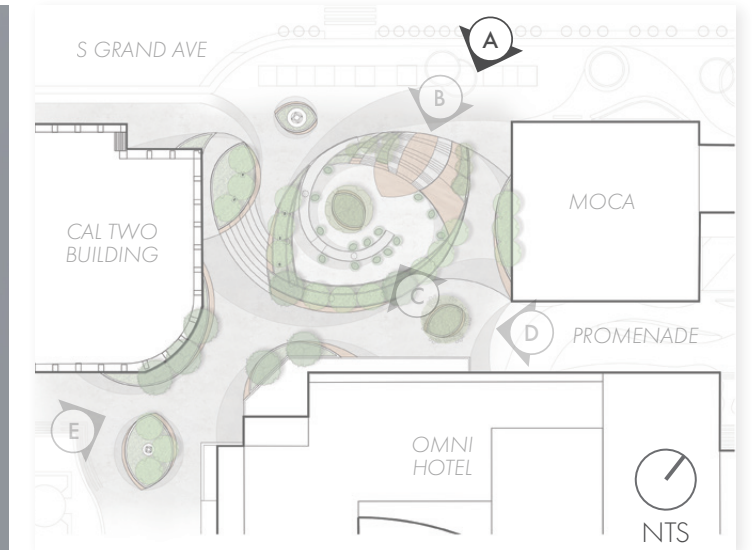

KEY MAP


## PROGRAM ELEMENTS

- (A) Wishing Tree
- (B) East Side Orchard Walk
- (C) Observation Deck
- (D) Entry to Lower Marketplace Courtyard
- (E) West Side Orchard Walk
- (F) Wayfinding Element / Focal Feature

# VIGNETTES



VIEW OF ENTRY TO LOWER MARKETPLACE COURTYARD

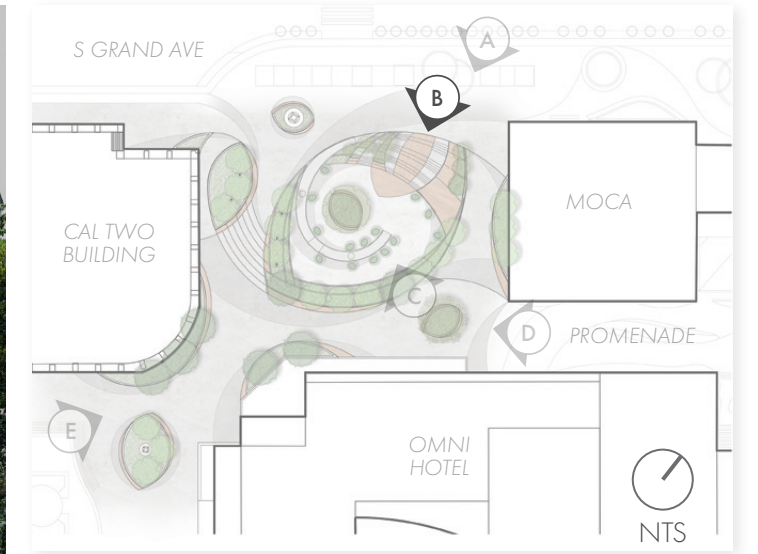

KEY MAP


## PROGRAM ELEMENTS

- (A) Wood Deck Amphitheater Seating
- (B) Concrete Steps
- (C) Terraced Garden
- (D) Focal Feature
- (E) ADA Curved Ramp
- (F) Marketplace Restaurants
- (G) Observation Deck

# VIGNETTES



VIEW OF LOWER MARKETPLACE COURTYARD FROM UPPER PLAZA

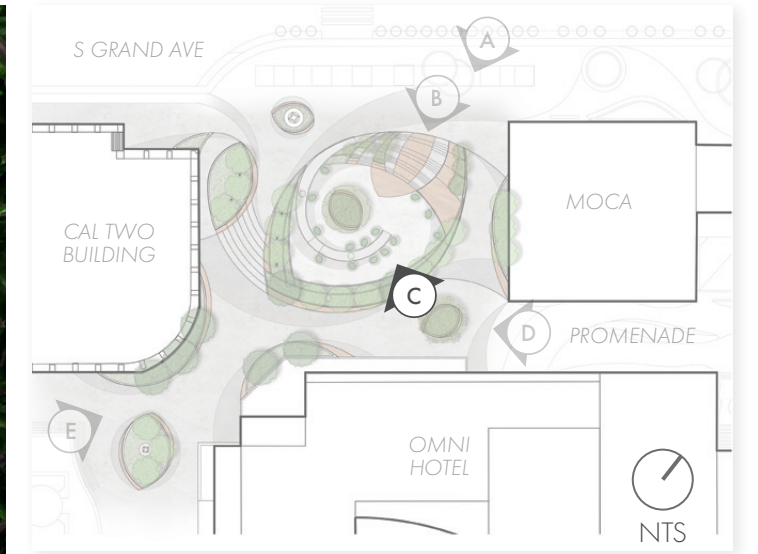

KEY MAP


## PROGRAM ELEMENTS

- (A) Fruit Trees in Raised Planters
- (B) Observation Deck
- (C) Wood Deck with Amphitheater Seating Area
- (D) Terraced Garden
- (E) Focal Feature Tree
- (F) Dining and Seating Area
- (G) ADA Curved Ramp

# VIGNETTES



VIEW OF UPPER PLAZA FROM PROMENADE

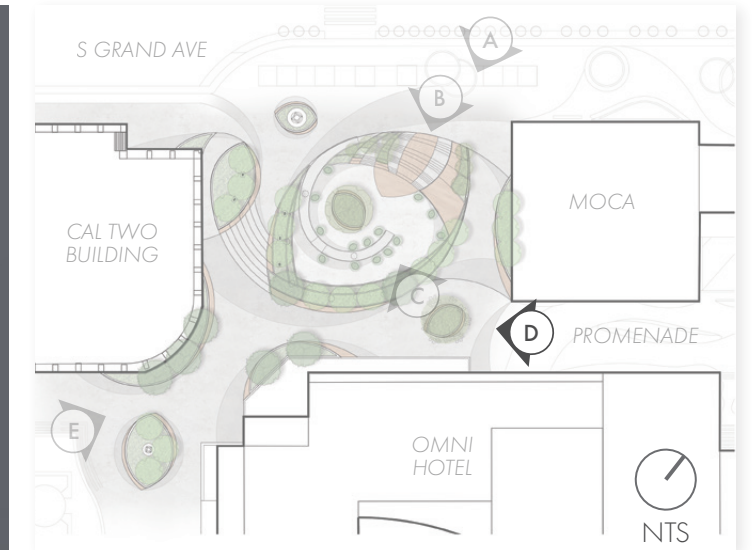


KEY MAP

## PROGRAM ELEMENTS

- (A) Wishing Tree
- (B) Wood Bench Seating Area
- (C) Ramp up to Upper Level Plaza
- (D) Lower Marketplace Courtyard
- (E) Concrete Paving with Texture
- (F) Flowering Trees and Cal Plaza Entry

# VIGNETTES

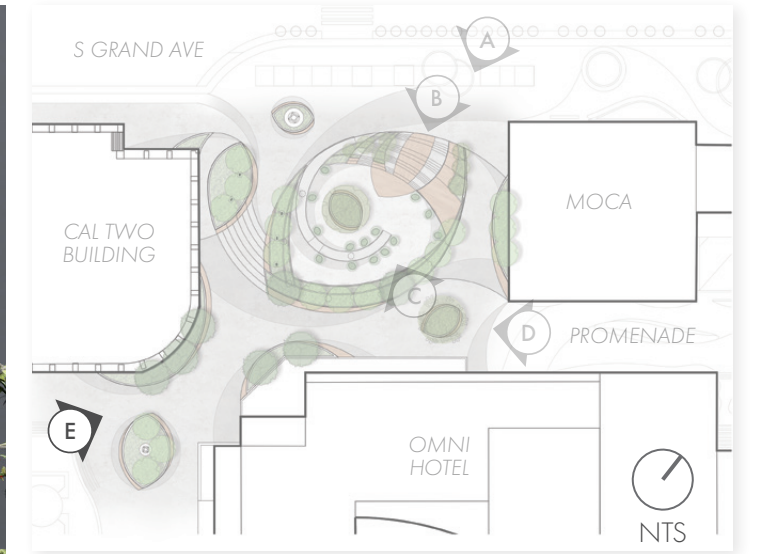

KEY MAP

## PROGRAM ELEMENTS

- (A) Fruiting Trees in Raised Planter
- (B) Wood Bench Seating
- (C) Flowering Trees in Raised Planter
- (D) Main Plaza Beyond

VIEW OF ORCHARD ENTRANCE FROM CAL PLAZA



# SOURCES

## CASE STUDY & INSPIRATION

### DARLING SQUARE

"Darling Square / ASPECT Studios." ArchDaily, 1 May 2020, <https://www.archdaily.com/938456/darling-square-aspect-studios>

### GARDEN SPACES

"Mediterranean Garden Photos (15 of 18)." Lonny, [//www.lonny.com/photos/Garden/Mediterranean/W0ybMUviFGn](http://www.lonny.com/photos/Garden/Mediterranean/W0ybMUviFGn). Accessed 3 June 2021.

### ORCHARD

Picking Something Fresh in the Public Orchard. <https://www.theforks.com/blog/92/picking-something-fresh-in-public>. Accessed 5 June 2021.

### OPEN COURTYARD

"Cockfighting Arena Garden." Architizer, 18 May 2015, <https://architizer.com/projects/landscape-coliseo-de-gallos/>.

### RAISED PLANTER WITH SEATING

Projects :: QCP. <https://qcp-corp.com/projects>. Accessed 3 June 2021.

### LOCAL ART

Trevor Leat - Wicker / Willow Sculpture. <http://www.trevorleat.co.uk/sculpture.htm>. Accessed 3 June 2021.

### TERRACED PLANTERS

"Planter Box House - a Concrete House Covered with Plants." Idealwork: Concrete Finishes for Internal and External Use, 15 Feb. 2019, <https://www.idealwork.com/planter-box-house-a-concrete-house-covered-with-plants/>.

### INTERACTIVE FEATURES

City of Hope - Posts | Facebook. <https://www.facebook.com/cityofhope/posts/the-wishing-trees-at-each-of-our-locations-carry-messages-of-health-healing-and-/10158590445508463/>. Accessed 3 June 2021.

## MATERIALS

### CONCRETE PAVING

"Zuma." Concrete-Collaborative, <https://www.concrete-collaborative.com/zuma>. Accessed 8 June 2021.

### PRE-CAST CONCRETE RAISED PLANTER

Stevenage Town Centre Gardens by HTA Landscape « Landscape Architecture Platform | Landezine. <http://landezine.com/index.php/2013/06/stevenage-town-centre-gardens-by-hta-landscape/>. Accessed 8 June 2021.

### CLAY PLANTERS

Atelier Vierkant. <http://www.ateliervierkant.com/products/all>. Accessed 3 June 2021.

### LOUNGE WOOD SEATING

Carl Hansen – Indoor-Outdoor, Lounge Chair, Sofa, Coffee Table – Design Bodil Kjær, 1959. [https://www.scandinavia-design.fr/carl-hansen-outdoor-lounge-table\\_en.html](https://www.scandinavia-design.fr/carl-hansen-outdoor-lounge-table_en.html). Accessed 8 June 2021.

### WOOD BENCH

FREE FORM TREE ISLE - Wooden Planter by Streetlife | ArchiExpo. <https://www.archiexpo.com/prod/streetlife/product-51161-1512160.html>. Accessed 8 June 2021.

### WOOD DECK

Easy Glass Railing System for Rooftop Garden. <https://www.barbourproductsearch.info/easy-glass-railing-system-for-rooftop-garden-news071785.html>. Accessed 8 June 2021.

### GLASS RAILING

"Glass Railing Options for Wood Decks." Aquaview, 25 Feb. 2019, <https://www.aquaviewfencing.com/glass-railing-options-for-wood-decks/>.

### METAL AND WOOD DINING

"Marin Stackable Dining Side Chair." Blue Sky Outdoor, <https://bluesky-outdoor.com/marin-stackable-dining-side-chair/>. Accessed 8 June 2021.

## PLANTING

### NATCHEZ CRAPE MYRTLE

"Front Yard Curb Appeal Archives." Home And Garden, <http://homeandgardenn.com/category/front-yard-curb-appeal/>. Accessed 6 June 2021.

### SPECIMEN HERITAGE OLIVE

"Oldest Olive Tree in the World Is Located in Crete." Greek Herald, 14 May 2020, <https://greekherald.com.au/culture/oldest-olive-tree-in-the-world-is-located-in-crete/>.

### EUREKA LEMON

Lemon Tree Lifespan - What Is The Average Lifespan Of Lemon Trees. <https://www.gardeningknowhow.com/edible/fruits/lemons/lemon-tree-life-cycle.htm>. Accessed 5 June 2021.

### CAMPBELL VALENCIA ORANGE

"Orange Tree Facts." Hunker, <https://www.hunker.com/13428683/varieties-of-oranges>. Accessed 3 June 2021.

### PEACH

"Peach Tree with Ripe Fruit in Okanagan Valley, British Columbia.." 123RF, [https://www.123rf.com/photo\\_9417912\\_peach-tree-with-ripe-fruit-in-okanagan-valley-british-columbia-canada.html](https://www.123rf.com/photo_9417912_peach-tree-with-ripe-fruit-in-okanagan-valley-british-columbia-canada.html). Accessed 7 June 2021.

### EVERGREEN PEAR

"The Evergreen Pear." Santa Barbara Beautiful, 1 Jan. 2017, <https://sbbeautiful.org/the-evergreen-pear/>.

### AUSTRALIAN WILLOW

Everything You Need to Know About Weeping Willow Trees - This Old House. <https://www.thisoldhouse.com/gardening/21332451/weeping-willow>. Accessed 3 June 2021.

### VEGETABLE GARDEN

"Try Growing These Easy, Tasty, and Nutritious Winter Vegetables - Sunset." Sunset Magazine, 31 July 2009, <https://www.sunset.com/garden/fruits-veggies/winter-greens-planting-plan>.

### HERB GARDEN

"Mediterranean Garden Photos (15 of 18)." Lonny, [//www.lonny.com/photos/Garden/Mediterranean/W0ybMUviFGn](http://www.lonny.com/photos/Garden/Mediterranean/W0ybMUviFGn). Accessed 3 June 2021.

### AGAVE WITH TEXTURED SHRUBS AND GRASSES

"Succulents for Glorious Winter Color." Grubb & Nadler, <https://www.grubbandnadler.com/blog-new-and-noteworthy/succulents-for-glorious-winter-color>. Accessed 9 June 2021.

### VINCA MINOR

Vinca Minor (Bowles, Bowles Periwinkle, Common Periwinkle, Dwarf Periwinkle, Lesser Periwinkle, Periwinkle, Running Myrtle, Vinca) | North Carolina Extension Gardener Plant Toolbox. <https://plants.ces.ncsu.edu/plants/vinca-minor/>. Accessed 9 June 2021.

### BIRD OF PARADISE

Meet Strelitzia Nicolai – White Bird of Paradise : Mulhall's. 7 May 2019, <https://mulhalls.com/blog/meet-strelitzia-nicolai-white-bird-of-paradise/>.