

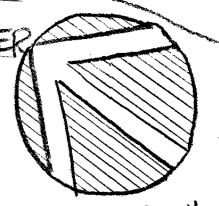


PLAN: DASIS  
DRAWN BY: T.E. CRAMER


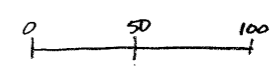



1"=50'-0"

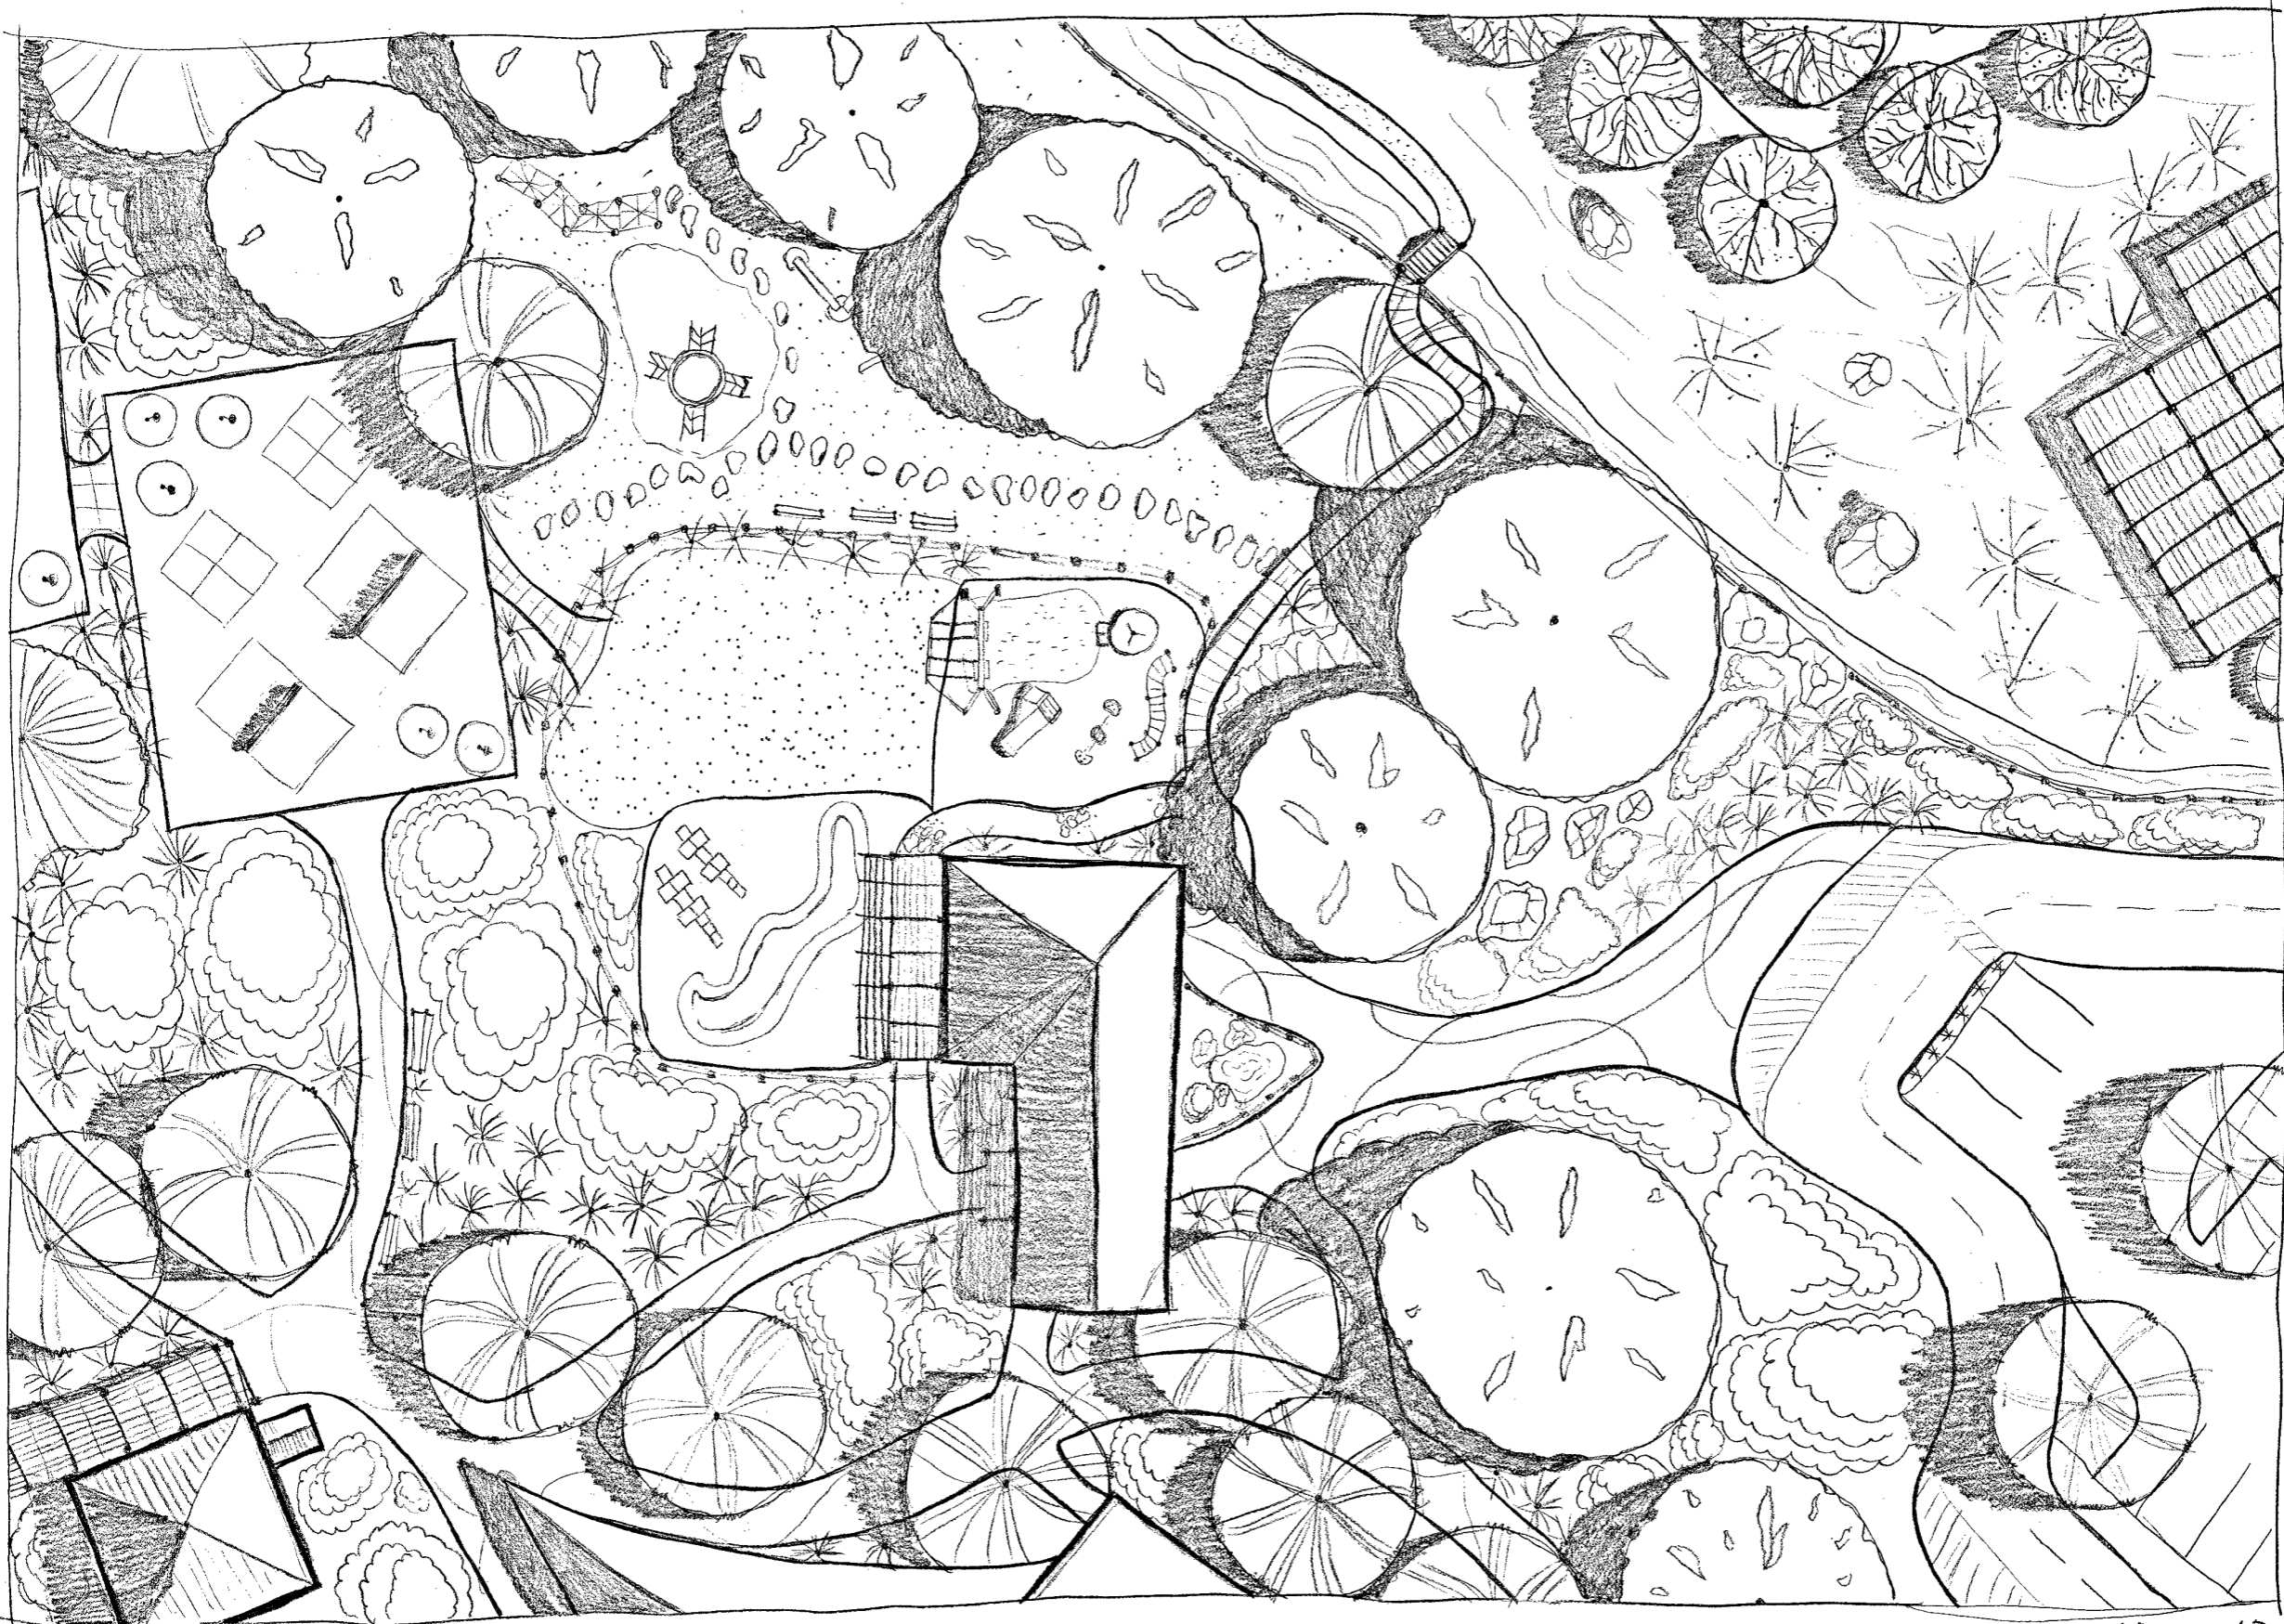

DRAWN BY: T. E. CRAMER

ENLARGEMENT PLAN: ENTRANCE

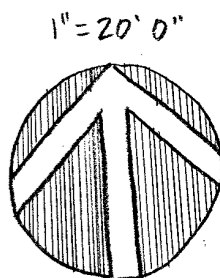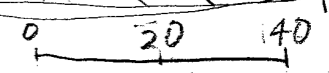

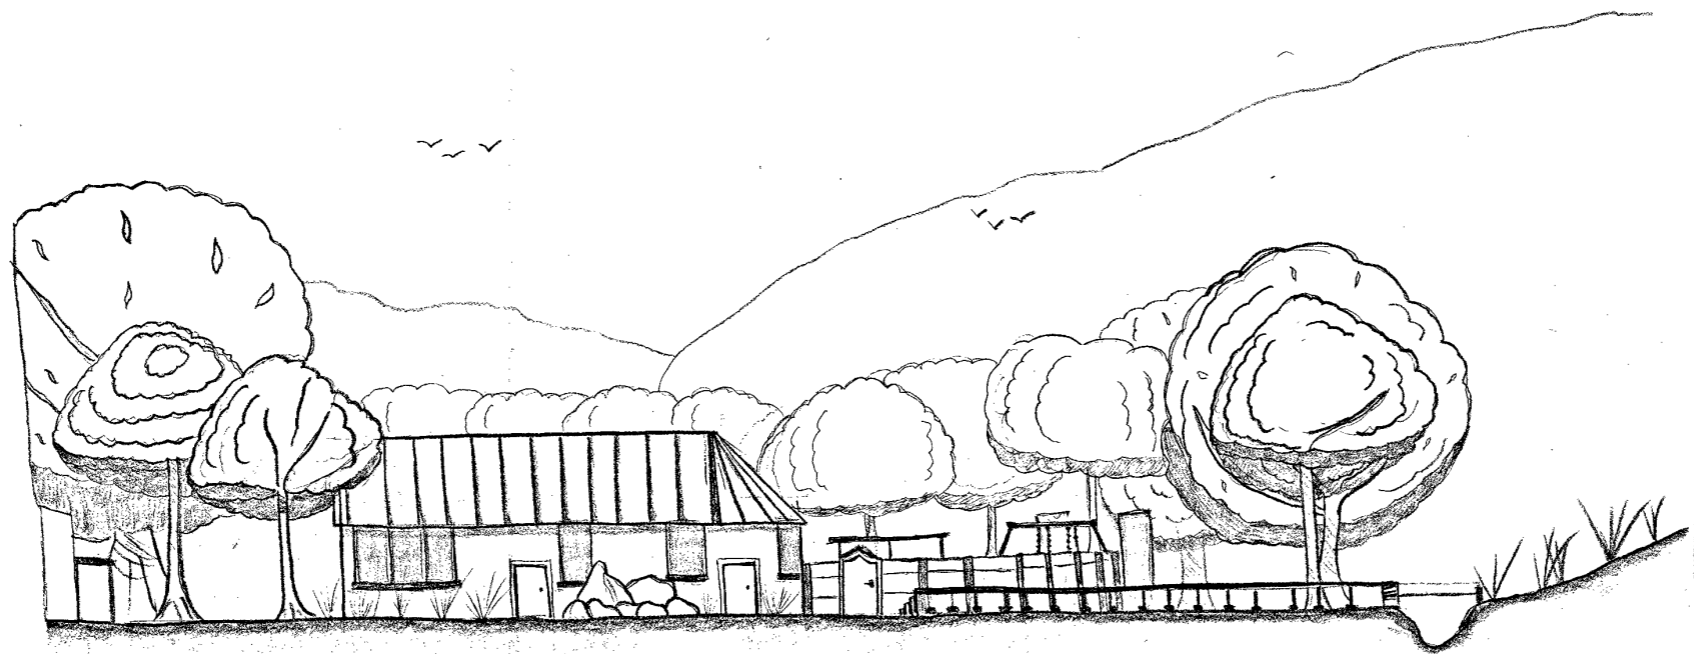

DRAWN BY: T.E. CRAMER  
SECTION: ENTRANCE VIEW

0 50 100  
+-----+

1"=20'-0"







