
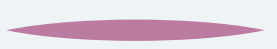
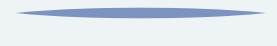















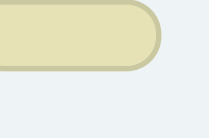


 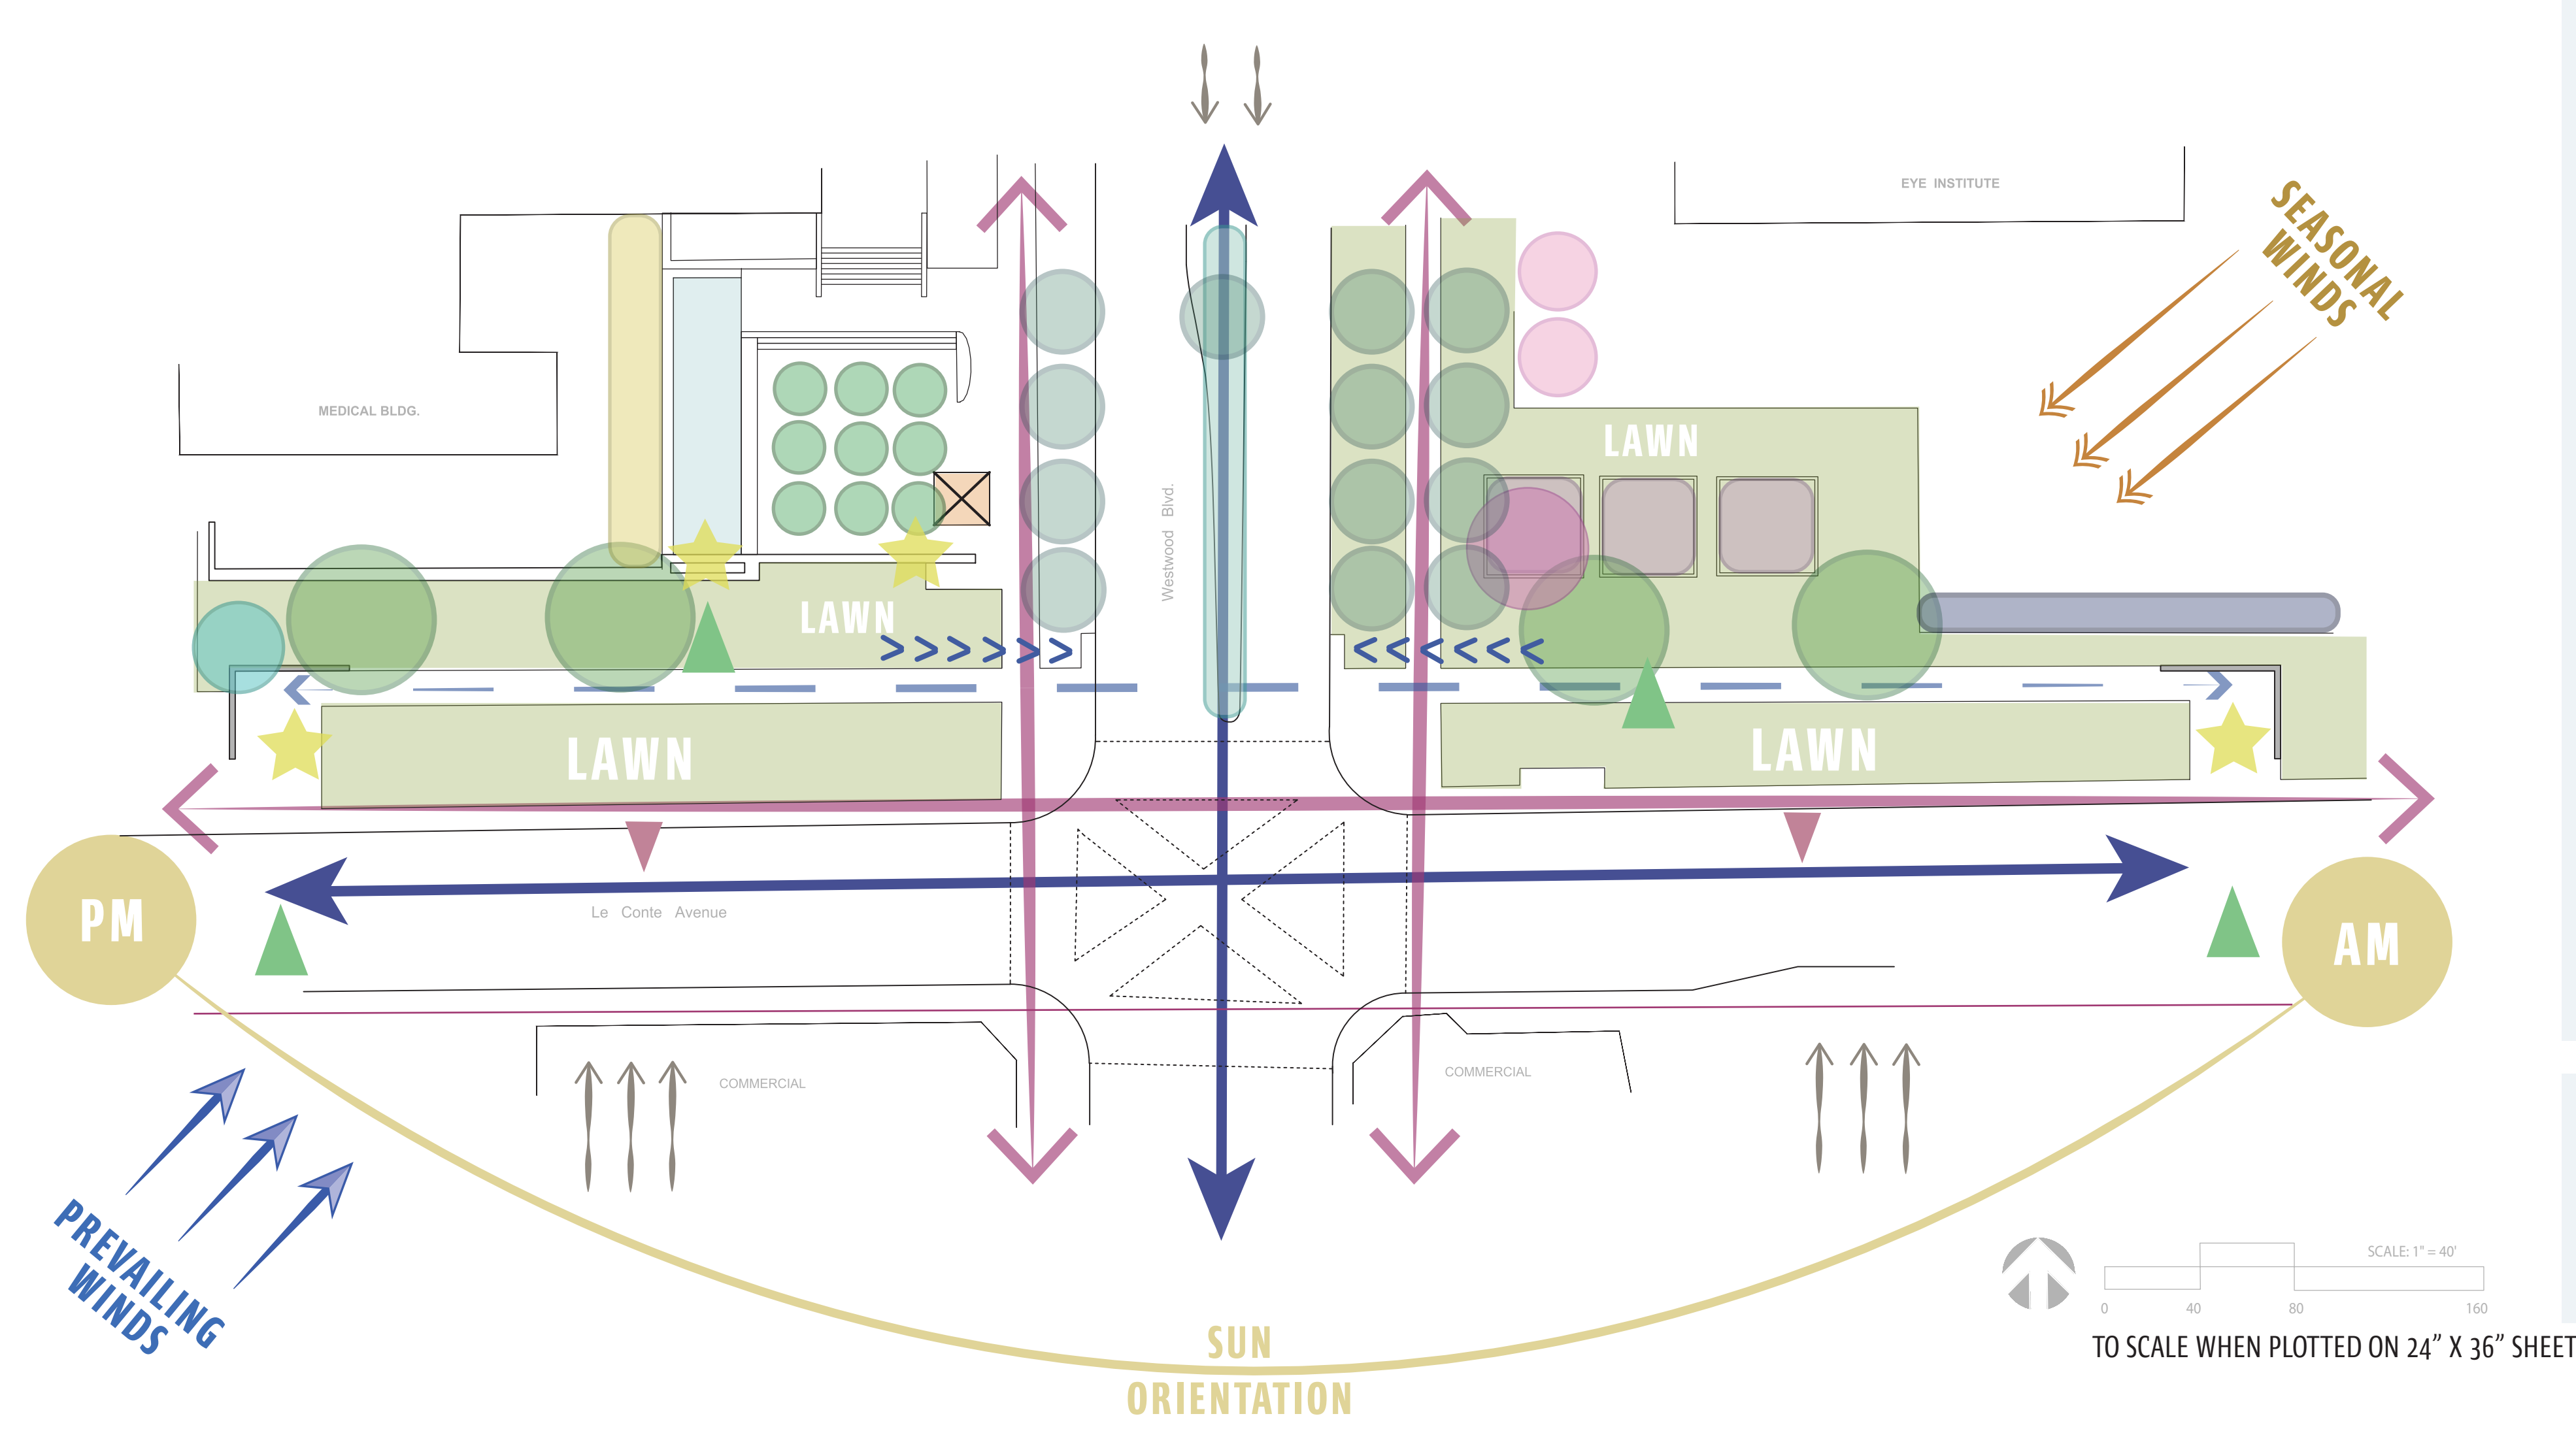

ANALYSIS DIAGRAM

LEGEND

-  VEHICULAR TRAFFIC
-  MAIN PEDESTRIAN TRAFFIC
-  SECONDARY PEDESTRIAN TRAFFIC
-  GOOD VIEWS
-  BAD VIEWS
-  EX. POINTS OF INTEREST / SIGNAGE
-  NOISE
-  DRAINAGE PATTERN
-  FOCAL POINT
-  WATER FEATURE



EXISTING PLANT LEGEND

 <i>Platanus x acerifolia</i> - London Plane	 <i>Washingtonia filifera</i> - Desert Fan Palm
 <i>Loropetalum chinense rubrum</i> - Chinese Fringe Flower	 <i>Pinus canariensis</i> - Canary Island Pine
 <i>Prunus cerasifera atropurpurea</i> - Purple Plum Tree	 <i>Phyllostachys nigra</i> - Black Bamboo
 <i>Ligustrum japonicum</i> - Japanese Privet	 <i>Alnus rhombifolia</i> - White Alder
 <i>Ficus rubiginosa</i> - Rusty Leaf Fig	
 <i>Raphiolepis indica 'clara'</i> - White Indian Hawthorn	


NOTES

- SUNSET ZONE 22
- SANDY LOAM SOIL



AREA / USE PLAN

LE CONTE AVE. & WESTWOOD BLVD.

This site is located at the front entry of the UCLA campus on Le Conte Ave and Westwood Blvd. with large lawn areas on both sides of the intersection and no distinct plant palette. The re-design concept of this site is based on a suggested grid that was inspired by the brick grid that is exists at the main gathering areas on both ends of the site. The idea is to develop this grid with useful spaces that can create a more notable presence to the entry of the UCLA campus by enhancing the main UCLA signage, creating a strong entry focal point, extending the main gathering areas on both ends of the site, providing ample seating areas with benches, keeping lawn areas. Materials like planters and brick permeable pavers were considered to break up the concrete paving as well as keeping the site consistent with the existing brick patterns that are all around the UCLA campus. The plant palette selection was carefully selected to create yearly interest, landscape buffering, accent and shade areas as well as creating a color palette to bleed blue and gold.

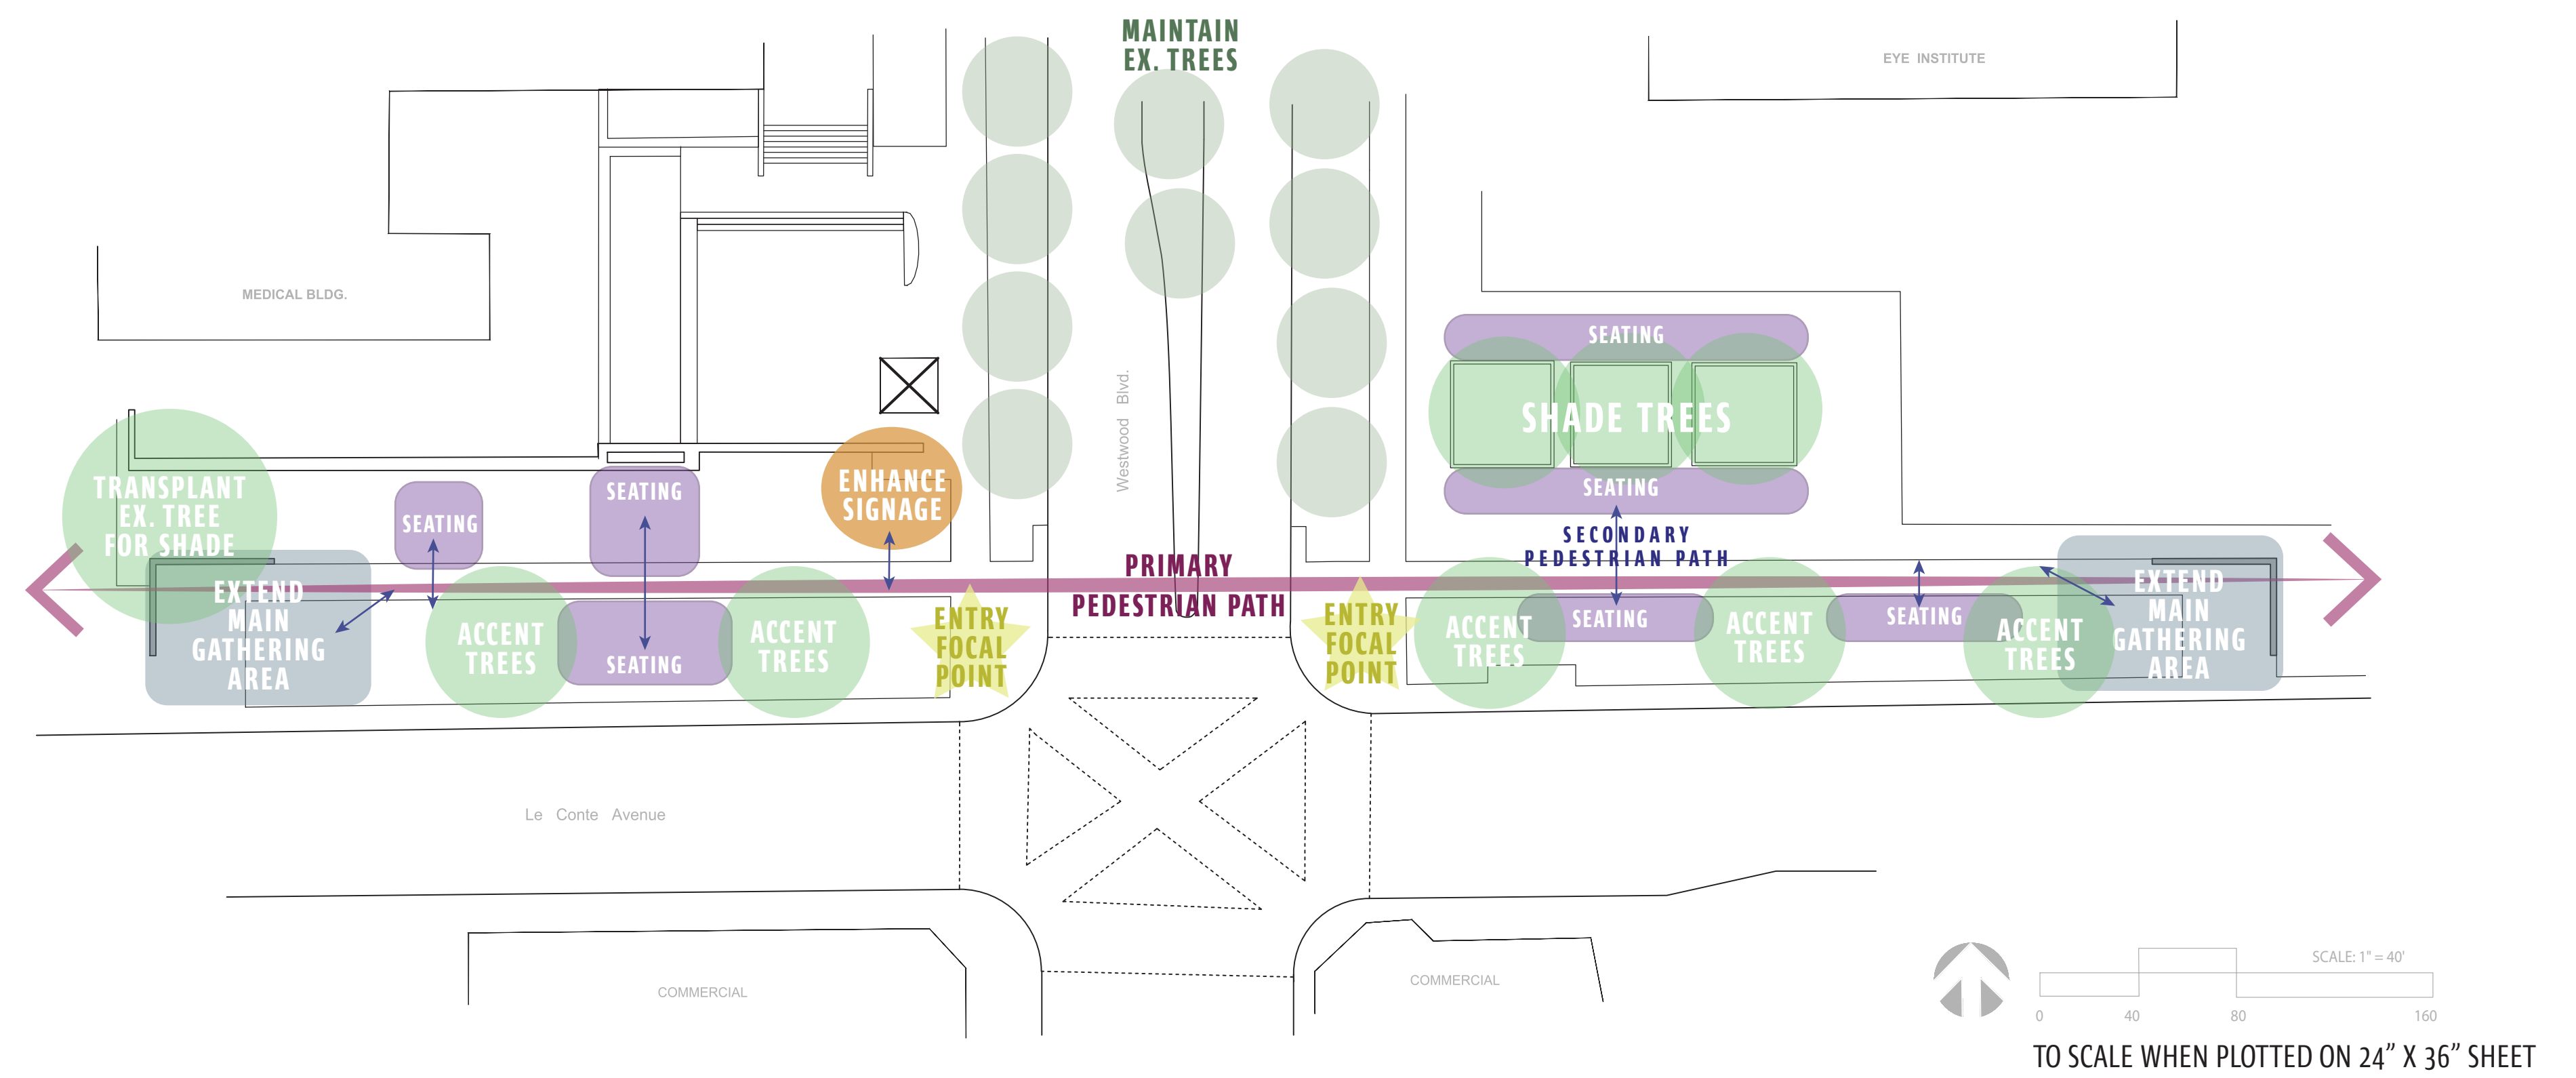

CONCEPTUAL PLAN

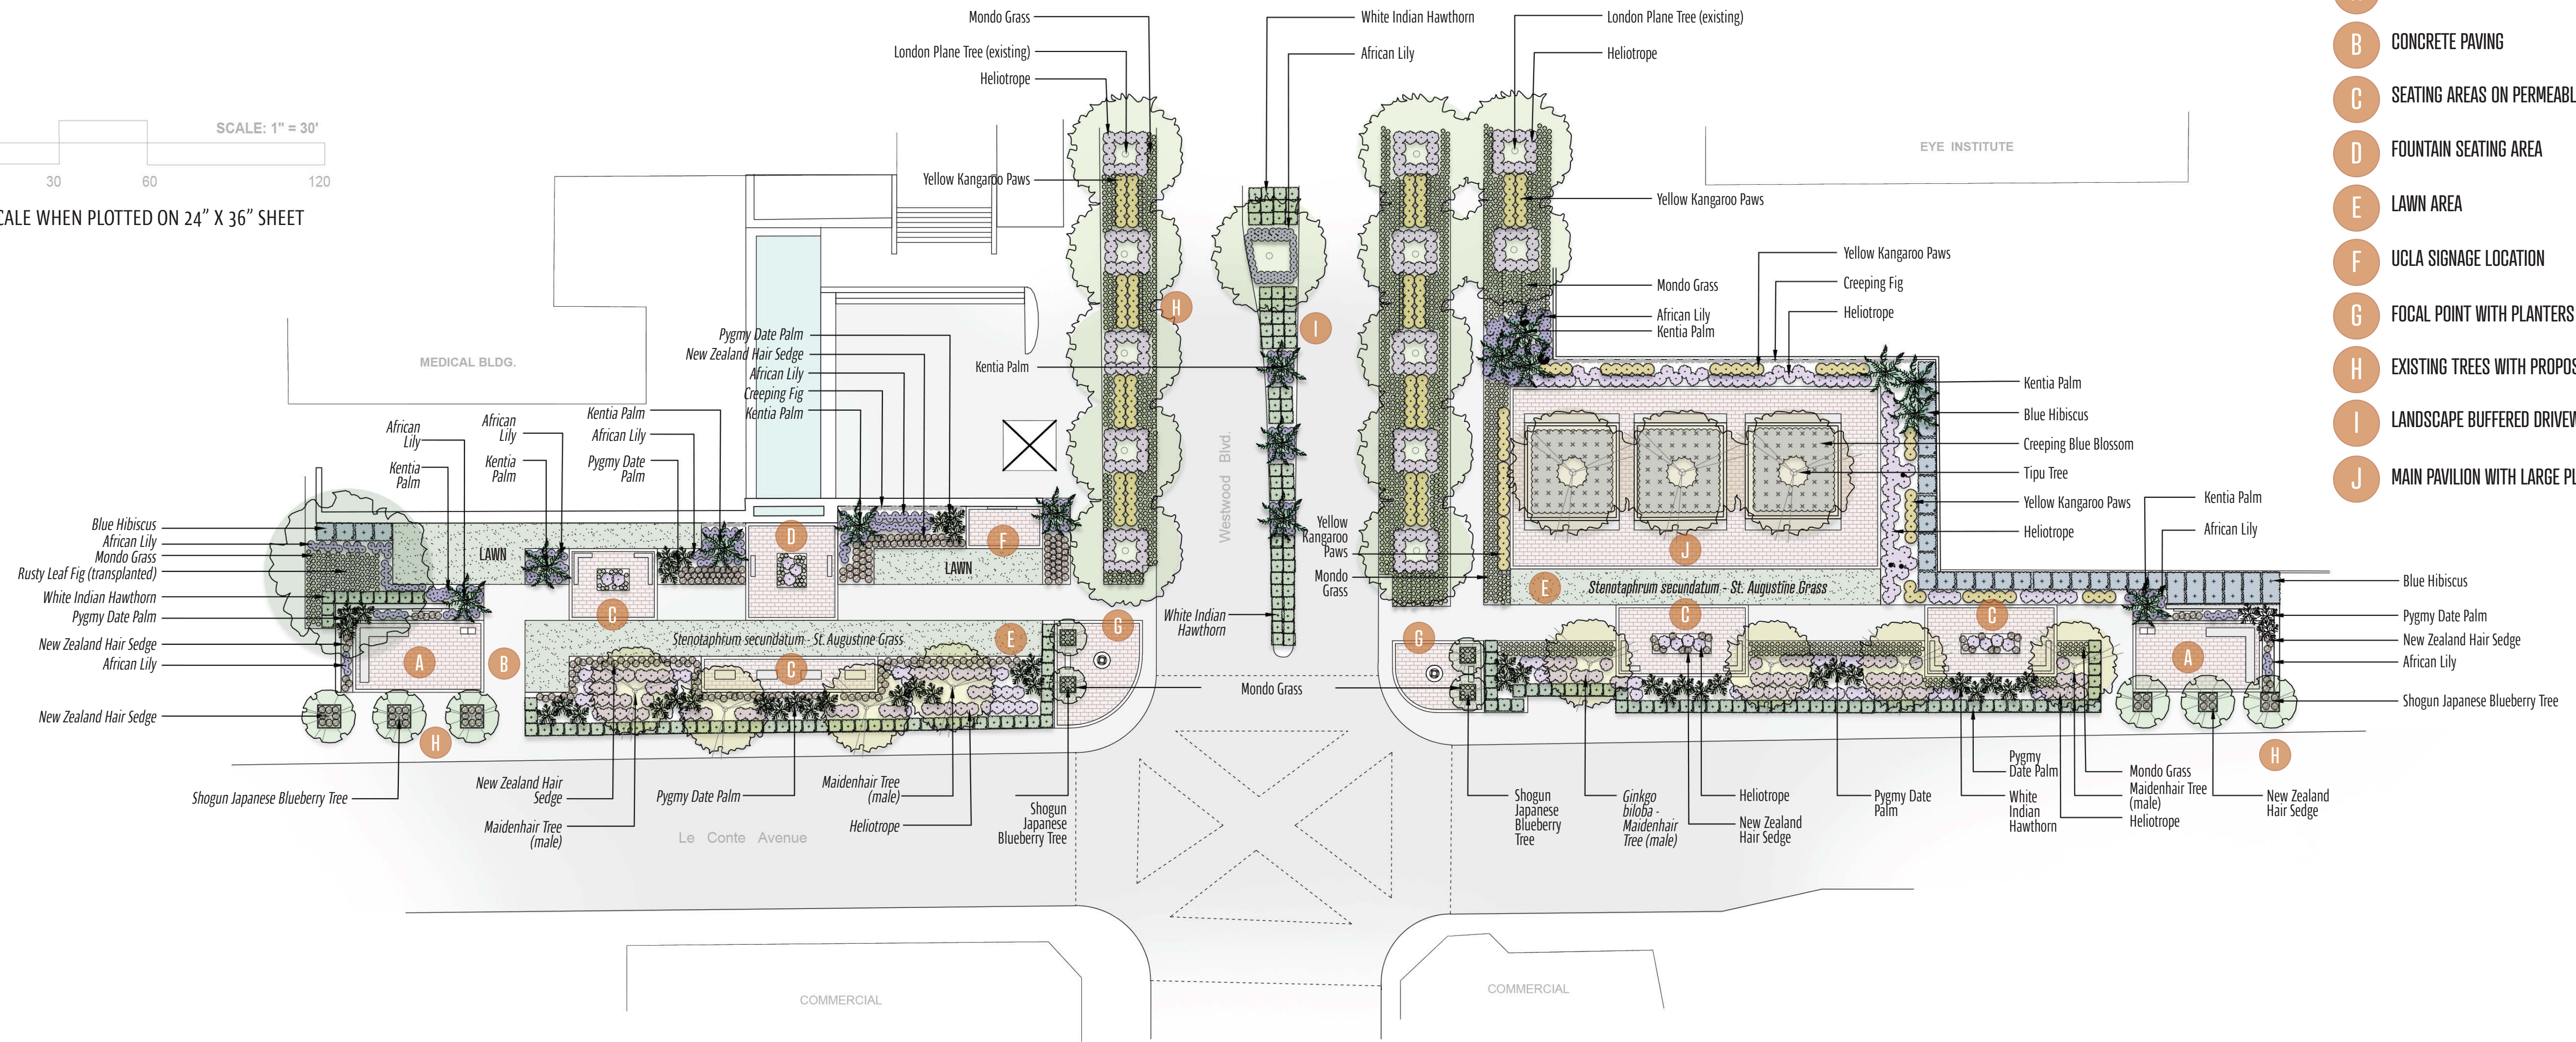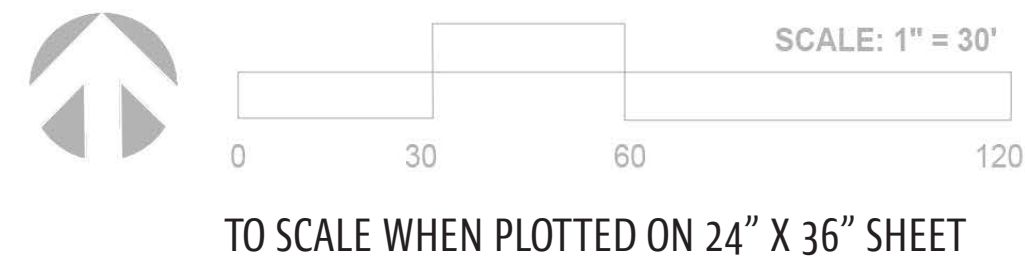

LEGEND

- A** MAIN GATHERING AREA
- B** CONCRETE PAVING
- C** SEATING AREAS ON PERMEABLE BRICK PAVERS
- D** FOUNTAIN SEATING AREA
- E** LAWN AREA
- F** UCLA SIGNAGE LOCATION
- G** FOCAL POINT WITH PLANTERS ON PERMEABLE BRICK PAVERS
- H** EXISTING TREES WITH PROPOSED UNDERSTORY
- I** LANDSCAPE BUFFERED DRIVEWAY ISLAND
- J** MAIN PAVILION WITH LARGE PLANTERS AND BENCHES

PLANT PALETTE

TREES	 <i>Elaeocarpus decipiens</i> - Shogun Japanese Blueberry Tree 25-40' tall, 15-30' wide MOD	 <i>Ficus rubiginosa</i> - Rusty Leaf Fig 35-50' tall, 35-60' wide, MOD	 <i>Ginkgo biloba</i> - Maidenhair Tree (male) 35-65' tall, 25' wide, MOD	 <i>Howea forsteriana</i> - Kentia Palm 15-25' tall, 6-10' wide, MOD	SHRUBS	 <i>Agapanthus 'Peter Pan'</i> - African Lily 8-12" tall, 1-2' wide, MOD	 <i>Alyogyne huegelii</i> - Blue Hibiscus 5'-8' tall and wide, LOW	 <i>Anigozanthos flavidus</i> - Yellow Kangaroo Paw 3'-6' tall, 2-4' wide, MOD	GRASSES	 <i>Carex Testacea 'Prairie Fire'</i> - New Zealand Hair Sedge 1-2' tall and wide, MOD	 <i>Ophiopogon japonicus 'Gyoku Ryu'</i> Mondo Grass 3" tall, 3-12" spread, MOD	VINES	 <i>Ficus pumila</i> - Creeping Fig 10-15' tall, 3-6' wide, MOD
	 <i>Phoenix roebelenii</i> - Pygmy Date Palm 6-10' tall, 6-8' wide, MOD	 <i>Platanus x acerifolia</i> - London Plane Tree 70-85' tall, 50-70' wide, MOD	 <i>Tipuana tipu</i> - Tipu Tree 25-50' all and wide, LOW	 <i>Ceanothus thyrsiflorus</i> var. <i>repens</i> - Creeping Blue Blossom 2-3' tall, 6-10' wide, LOW		 <i>Heliotropium arborescens</i> - Heliotrope 2-6' tall and wide, MOD	 <i>Rhaphiolepis indica 'Clara'</i> - White Indian Hawthorn 3-5' tall and wide, LOW	 <i>Stenotaphrum secundatum</i> - St. Augustine Grass, MOD					