

ELEMENTARY ACADEMY


TERESITA LARRAIN

Introduction to Landscape Design


Summer 2020

DESIGN CONCEPTS


CONCEPT 1

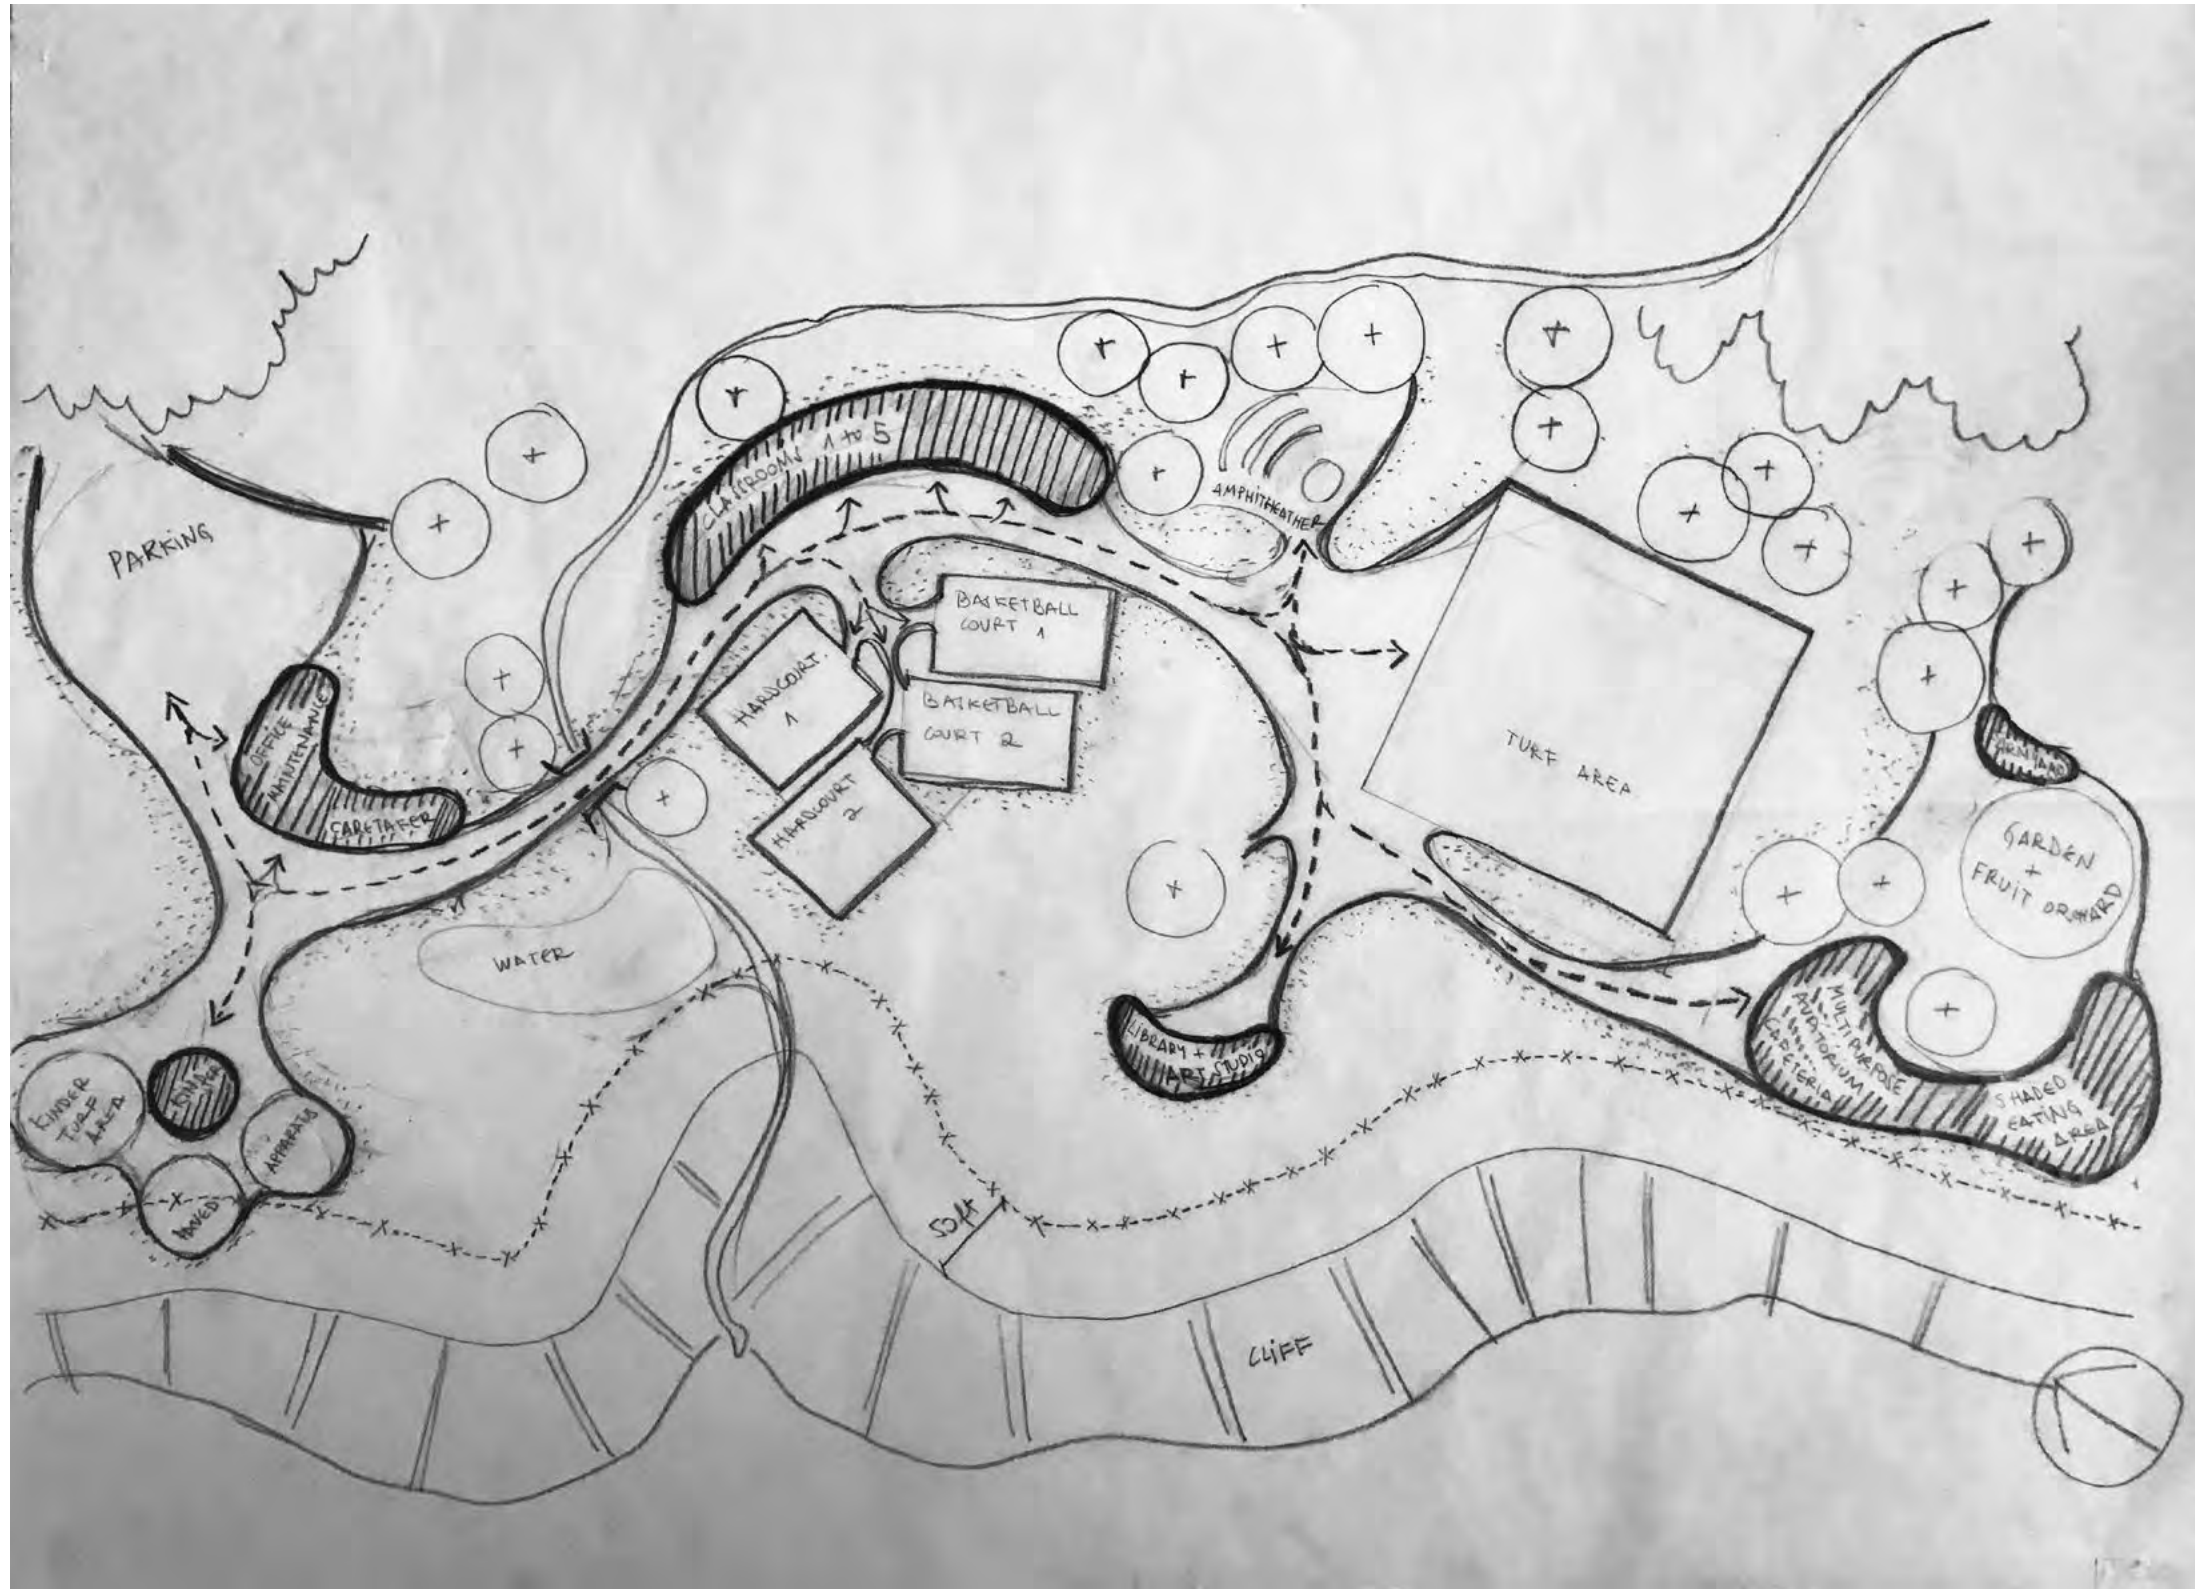

CONCEPT 2

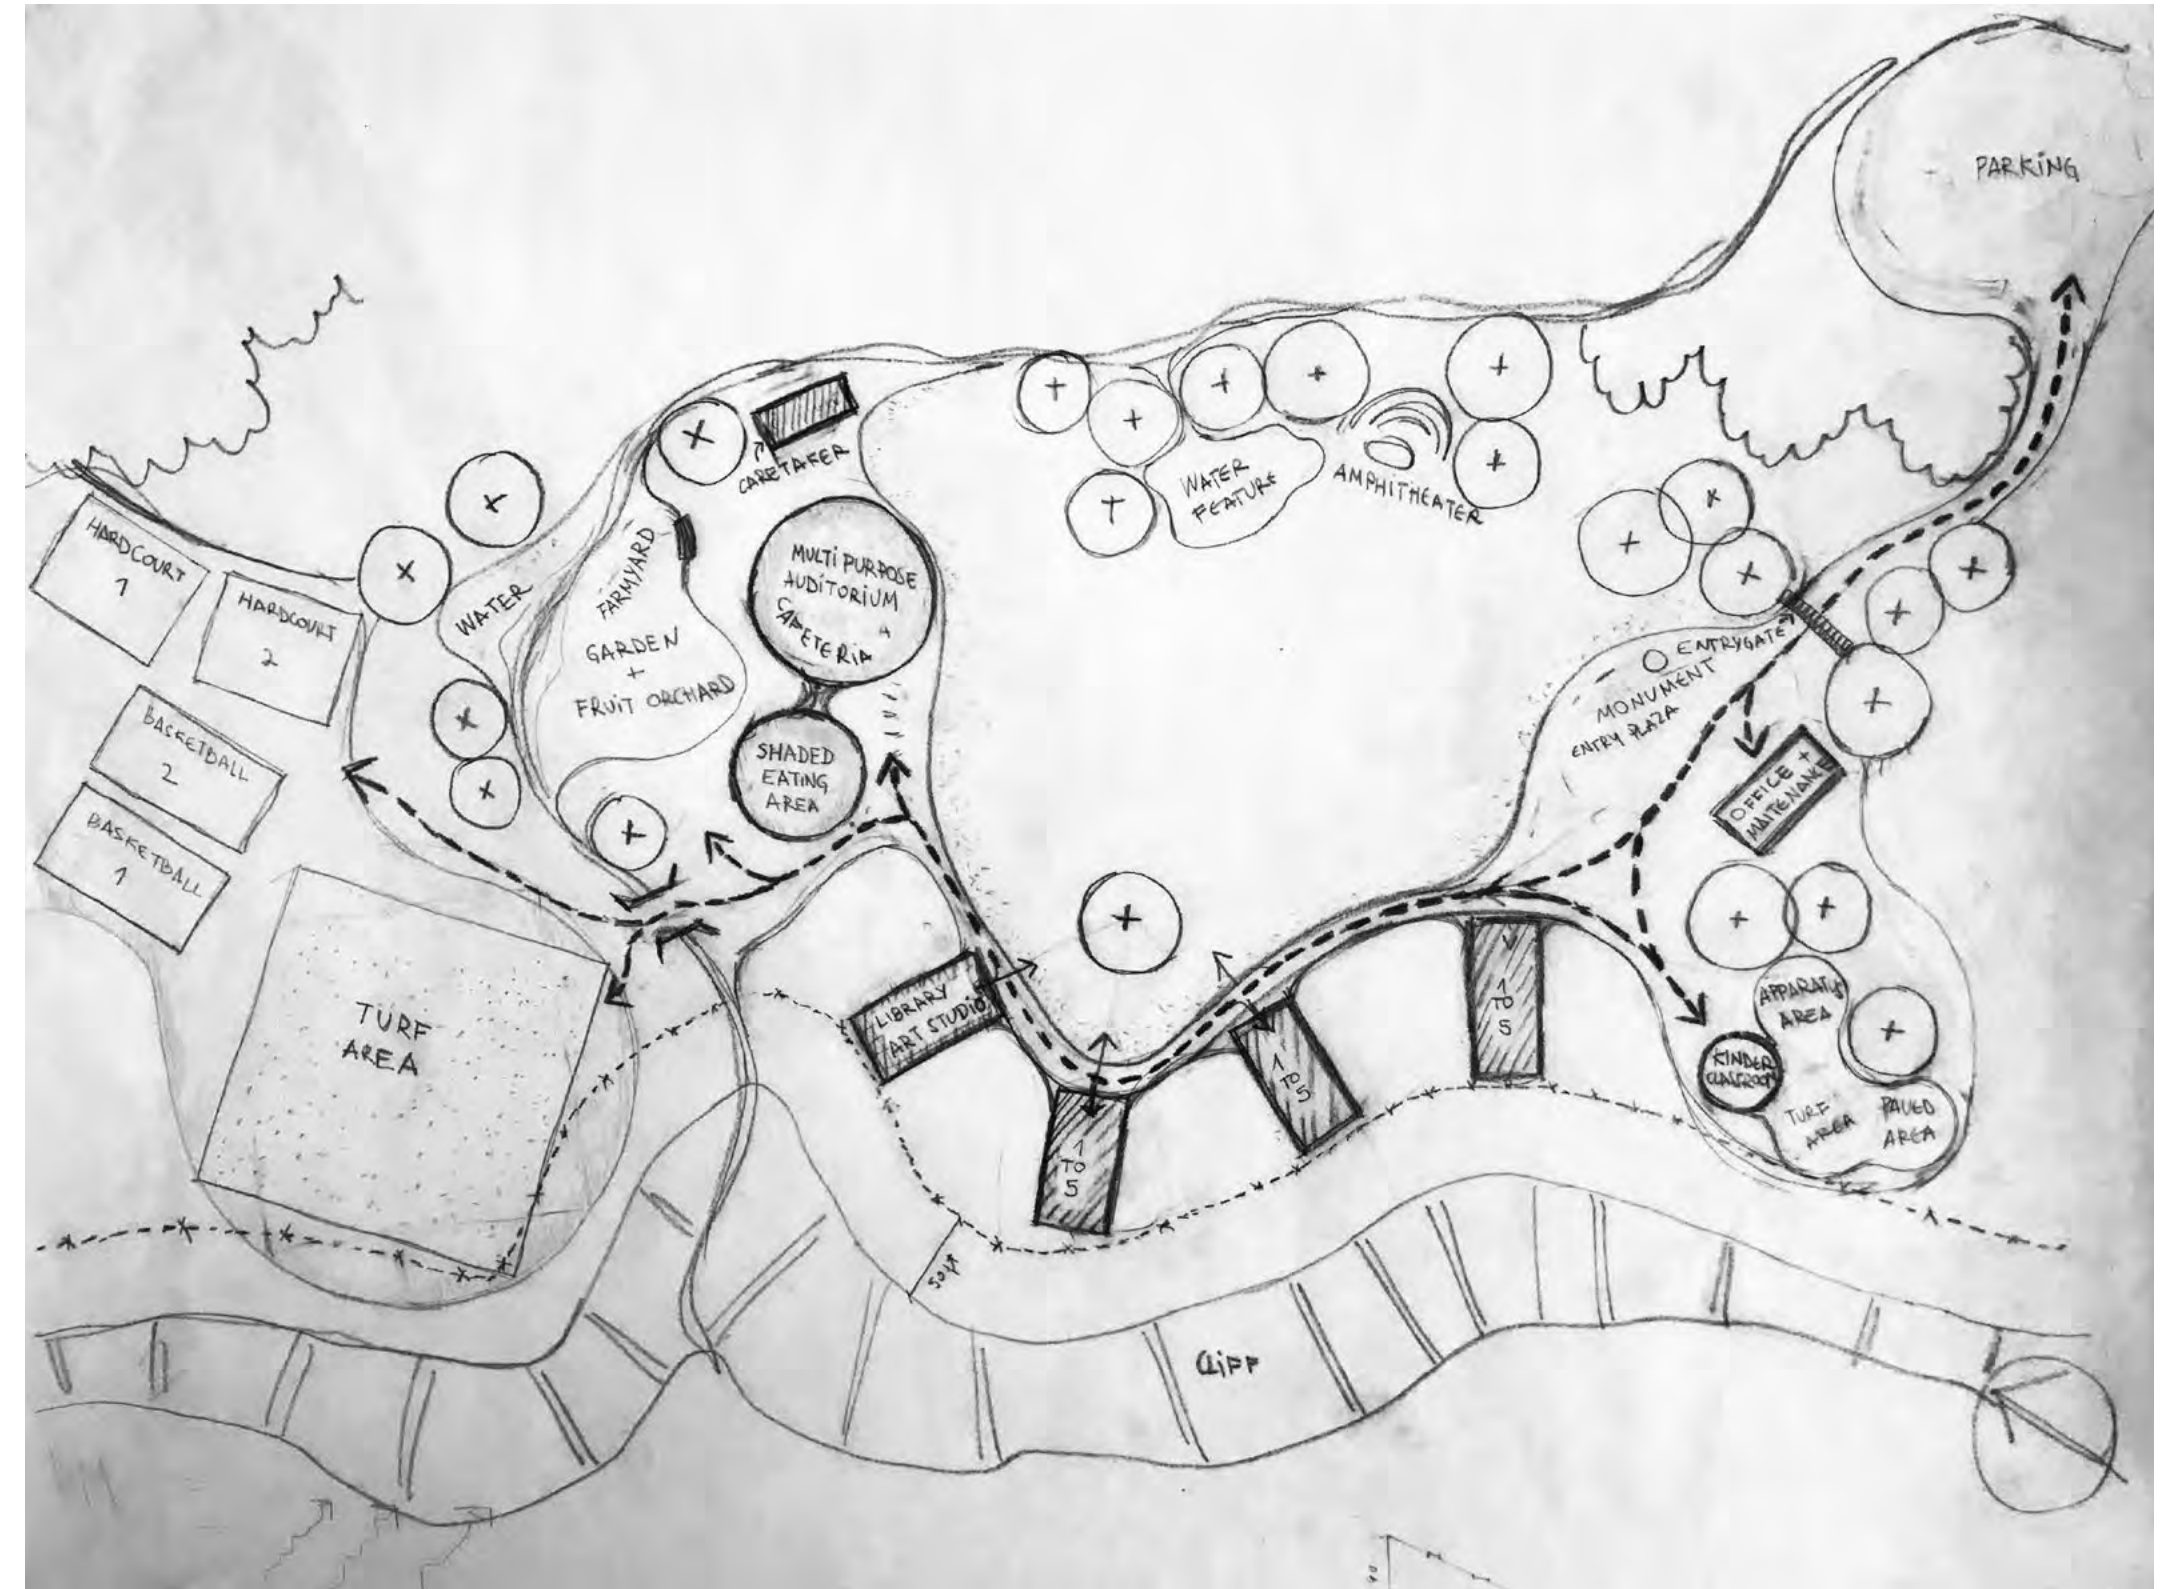


FINAL PLAN

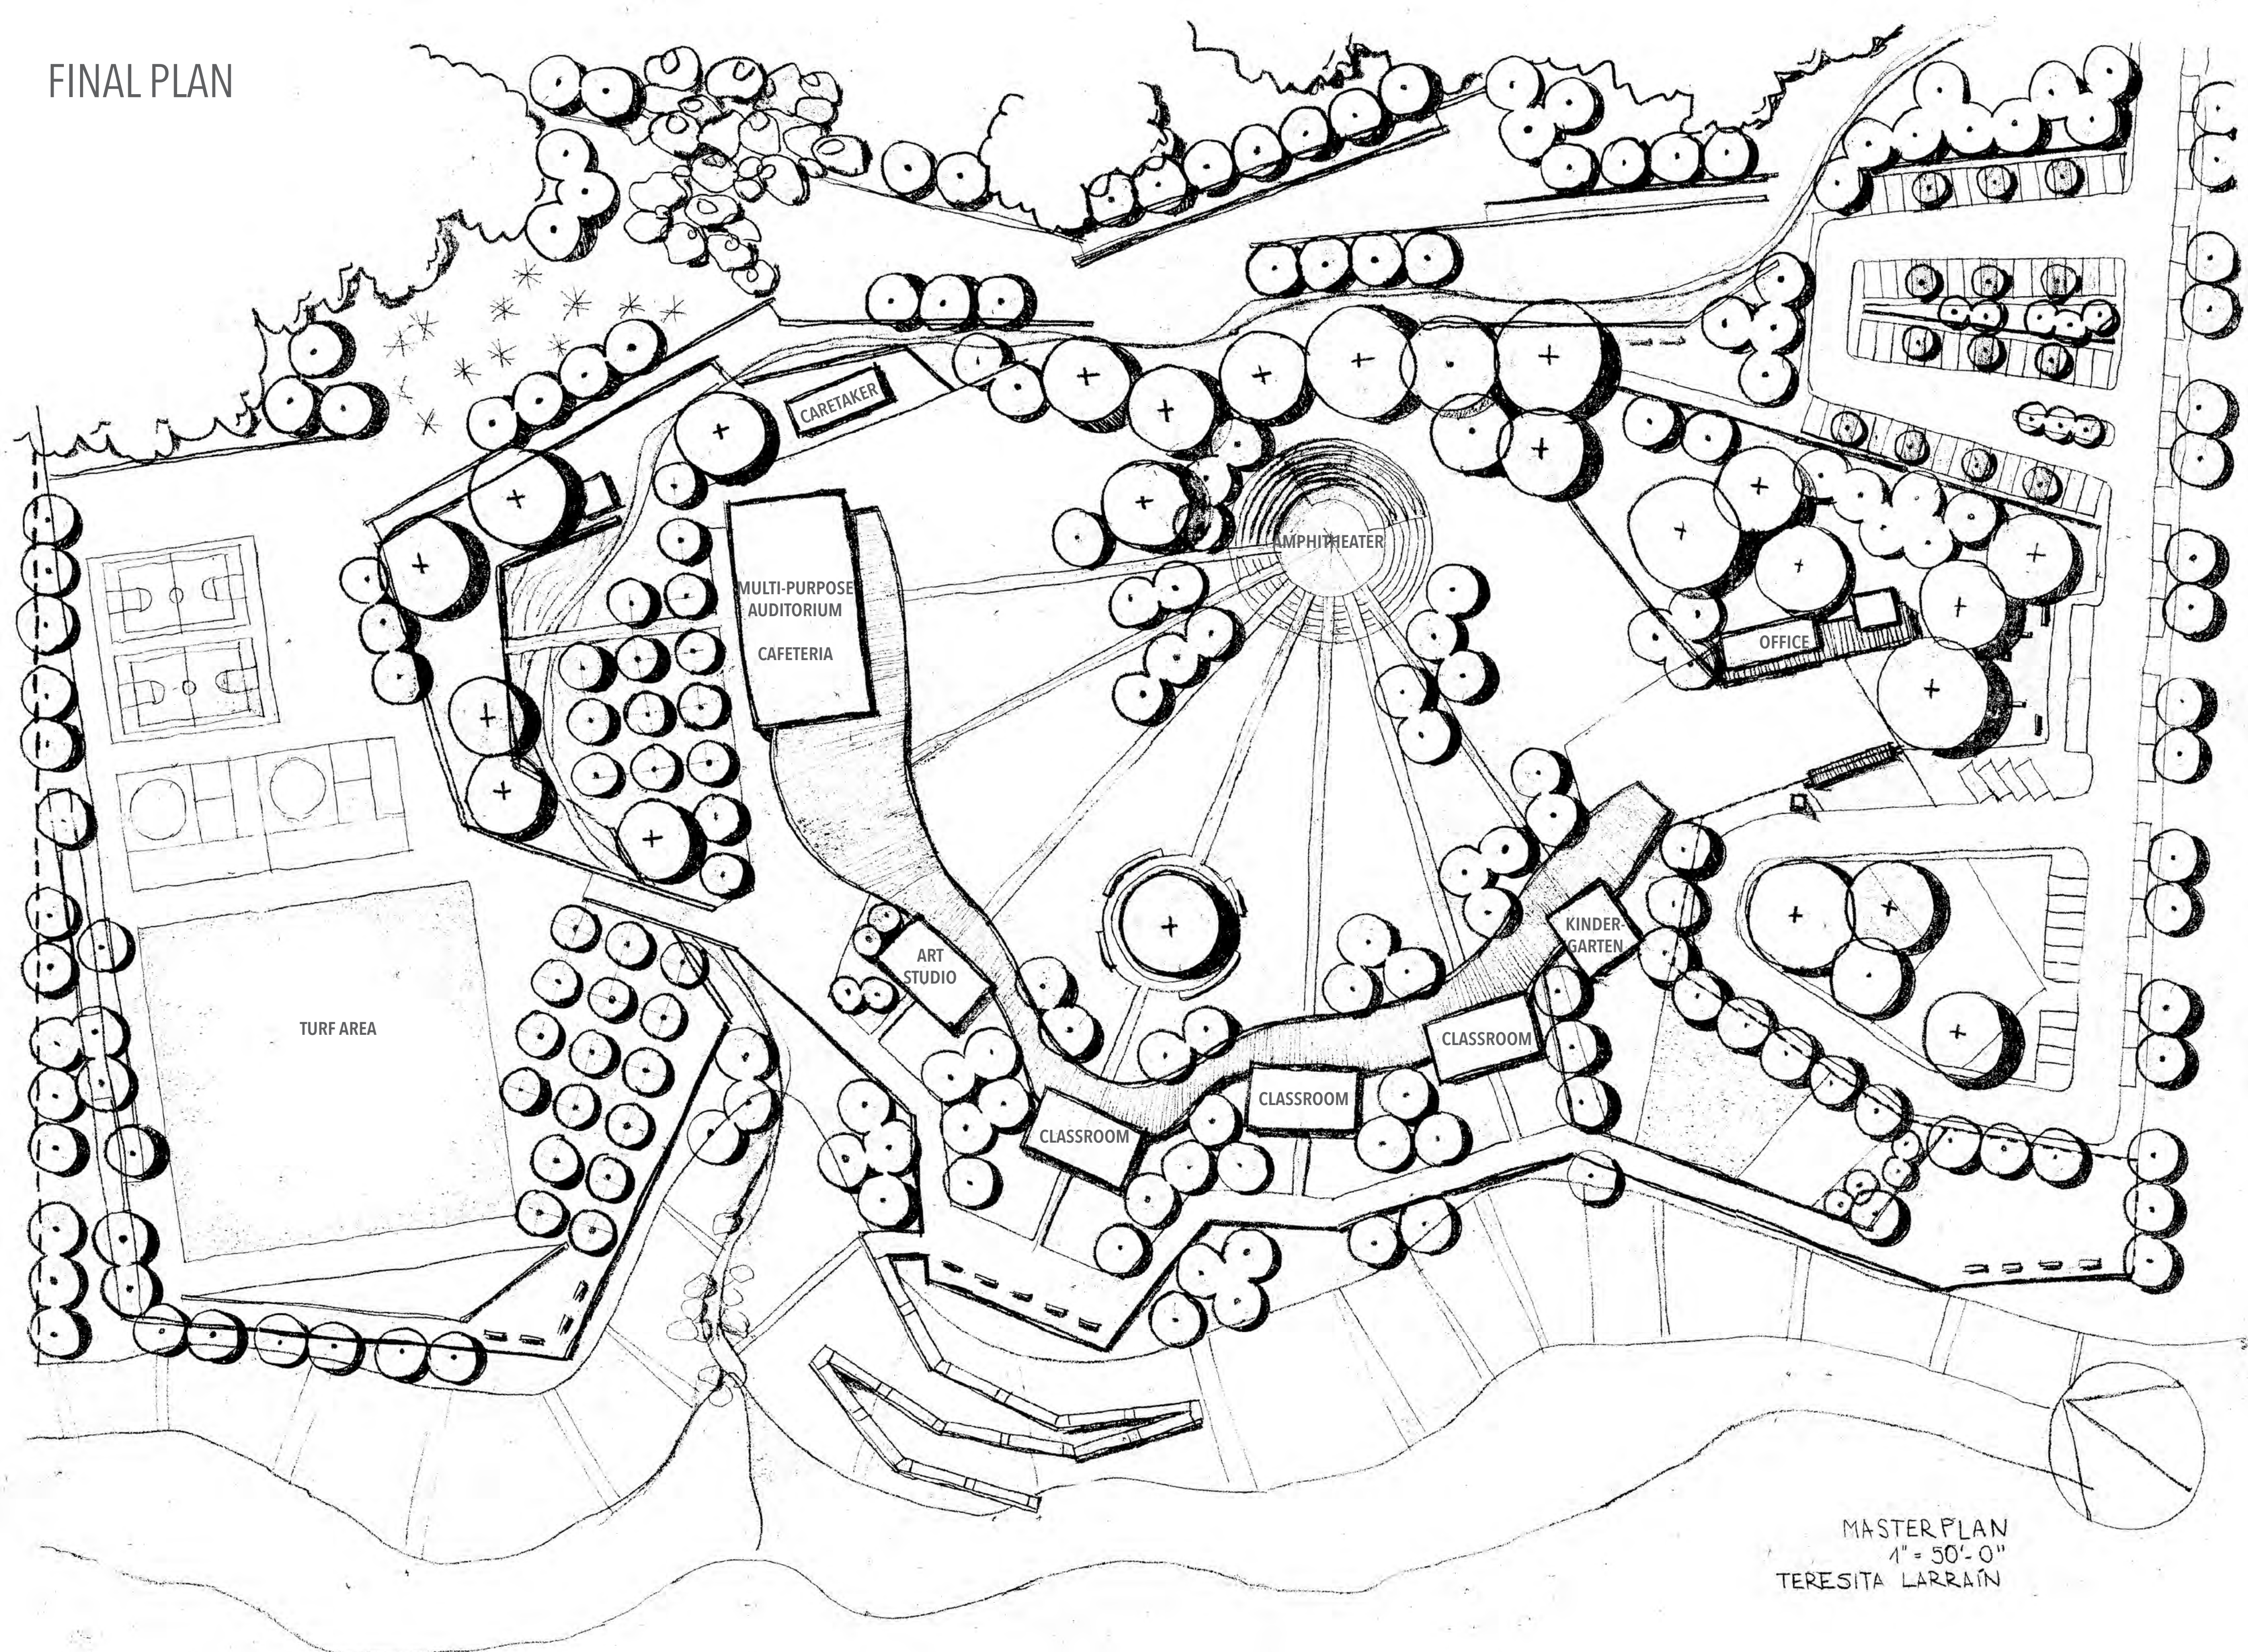


MASTER PLAN
1" = 50'-0"
TERESITA LARRAÍN


PLAN ENLARGEMENT

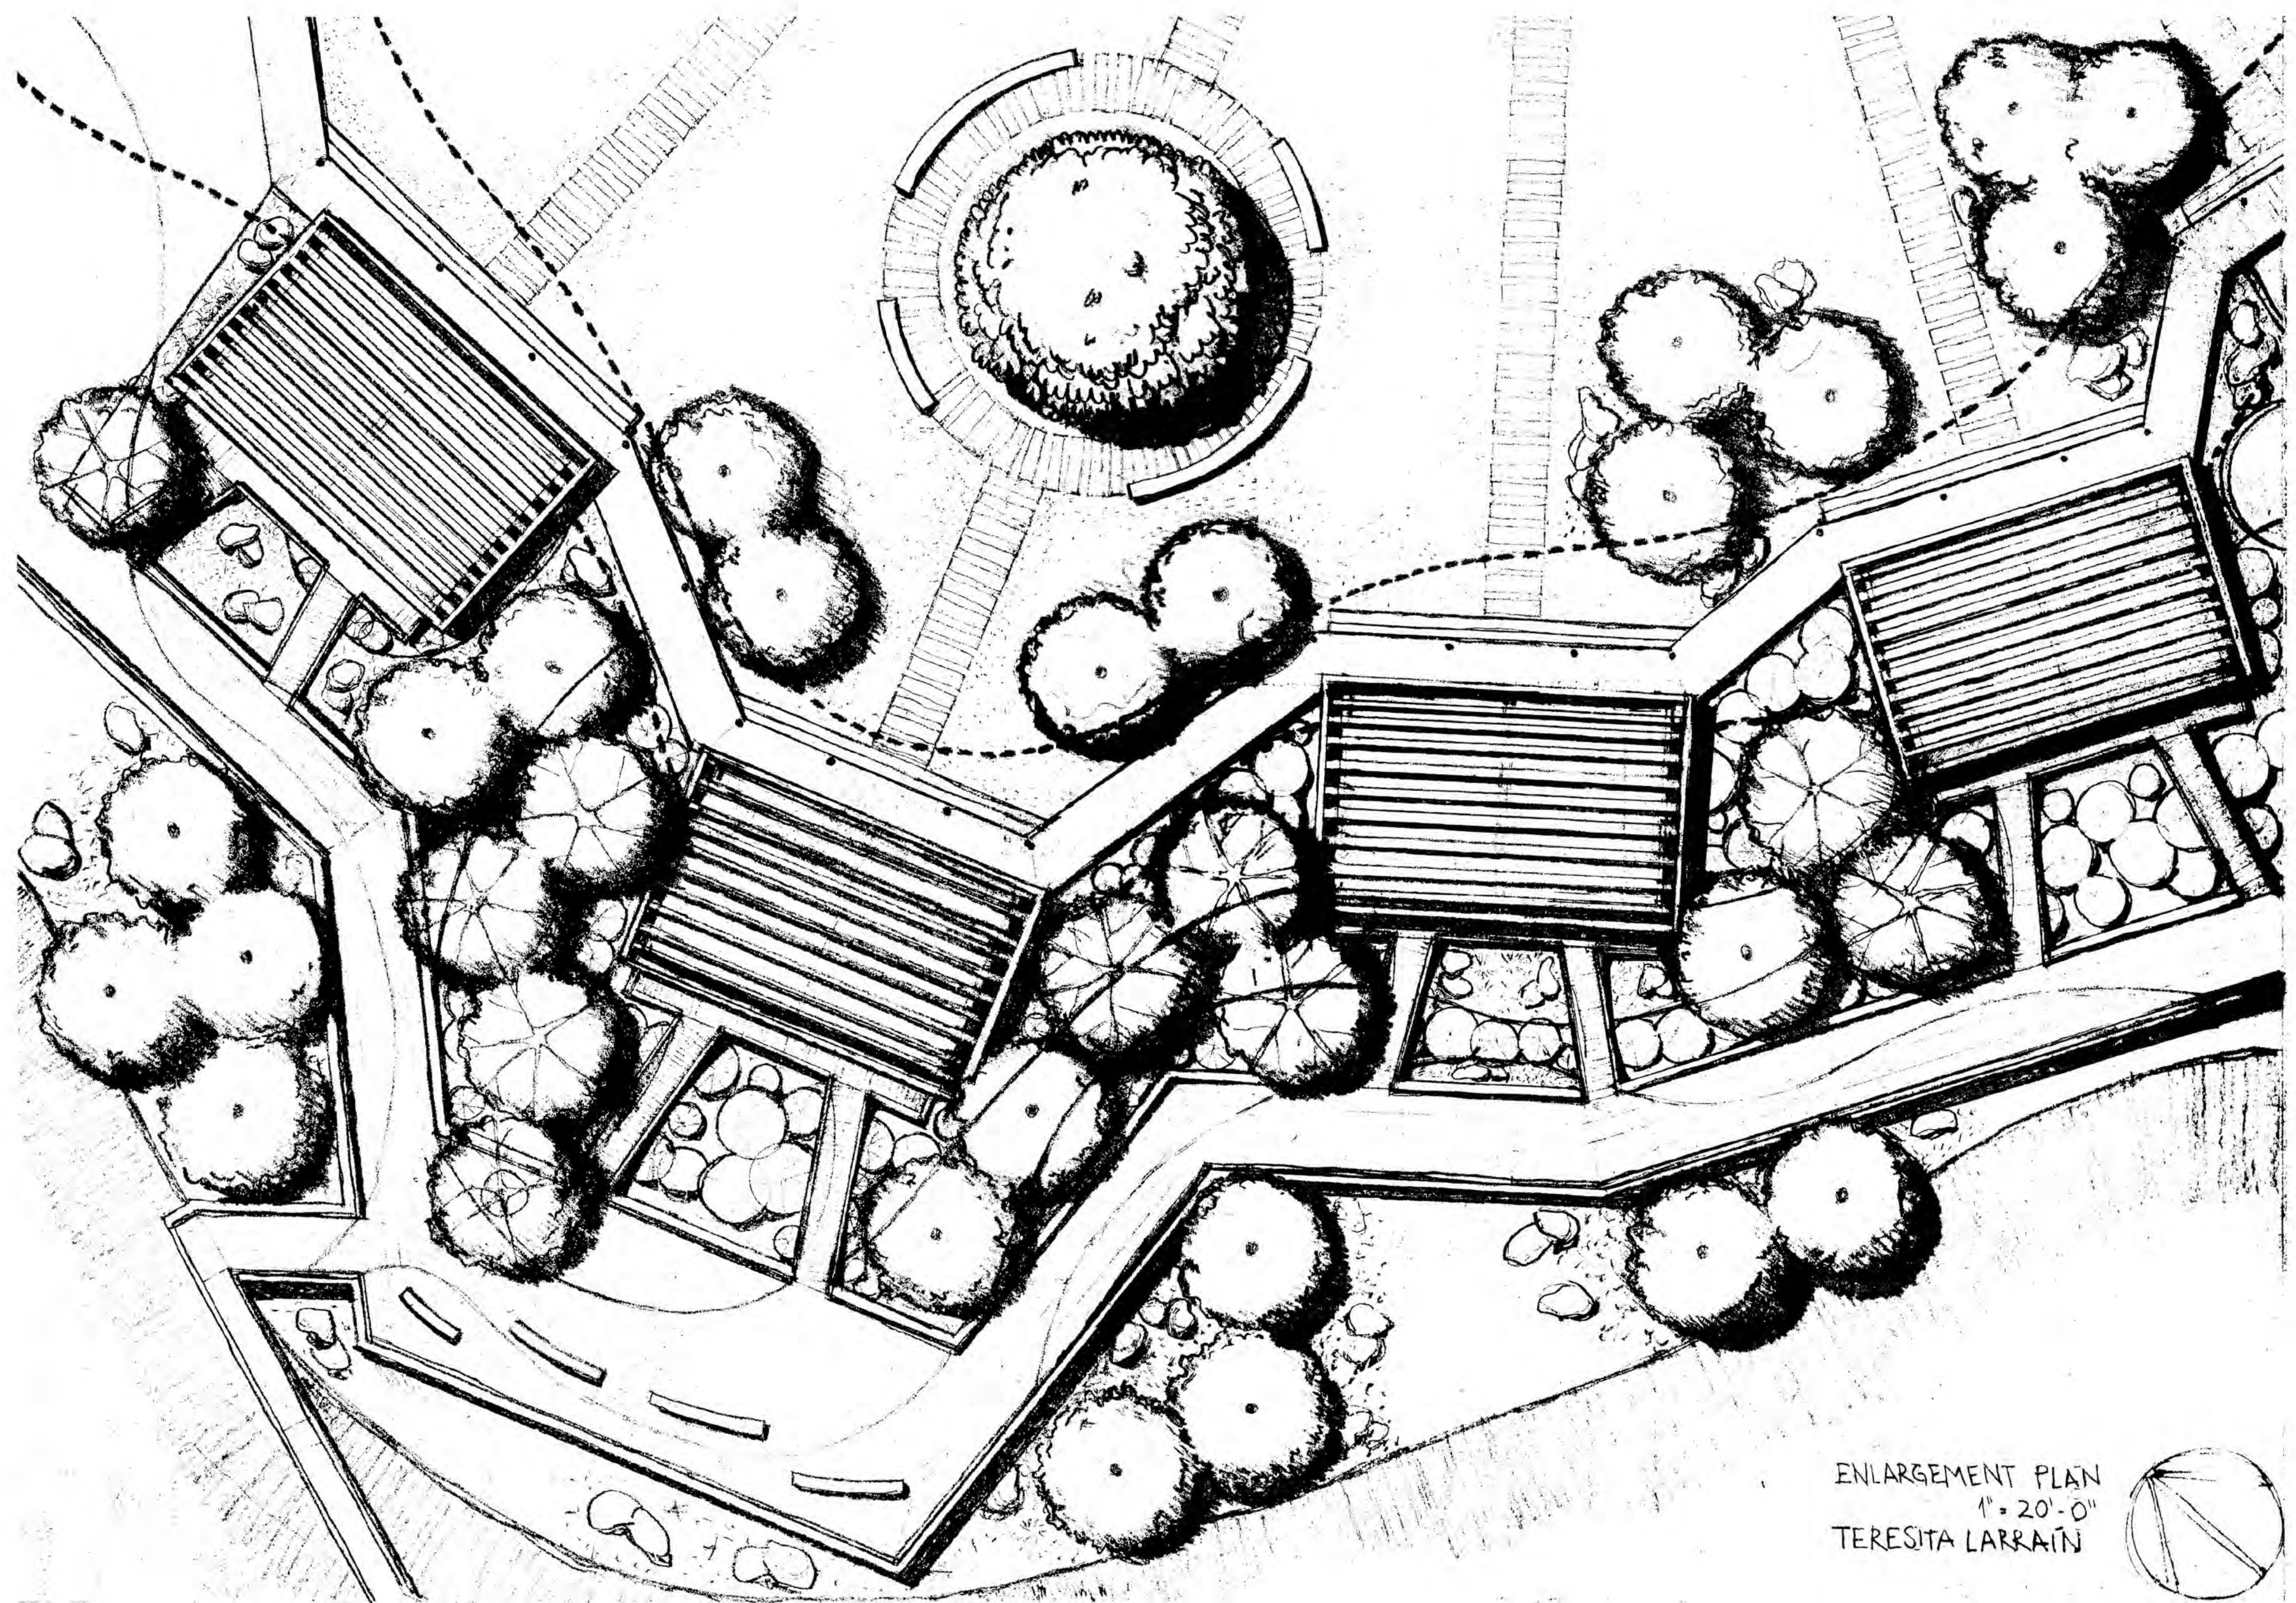

ENLARGEMENT PLAN
1" = 20'-0"
TERESITA LARRAÍN

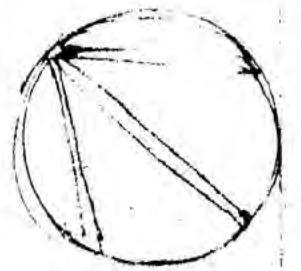

SECTION

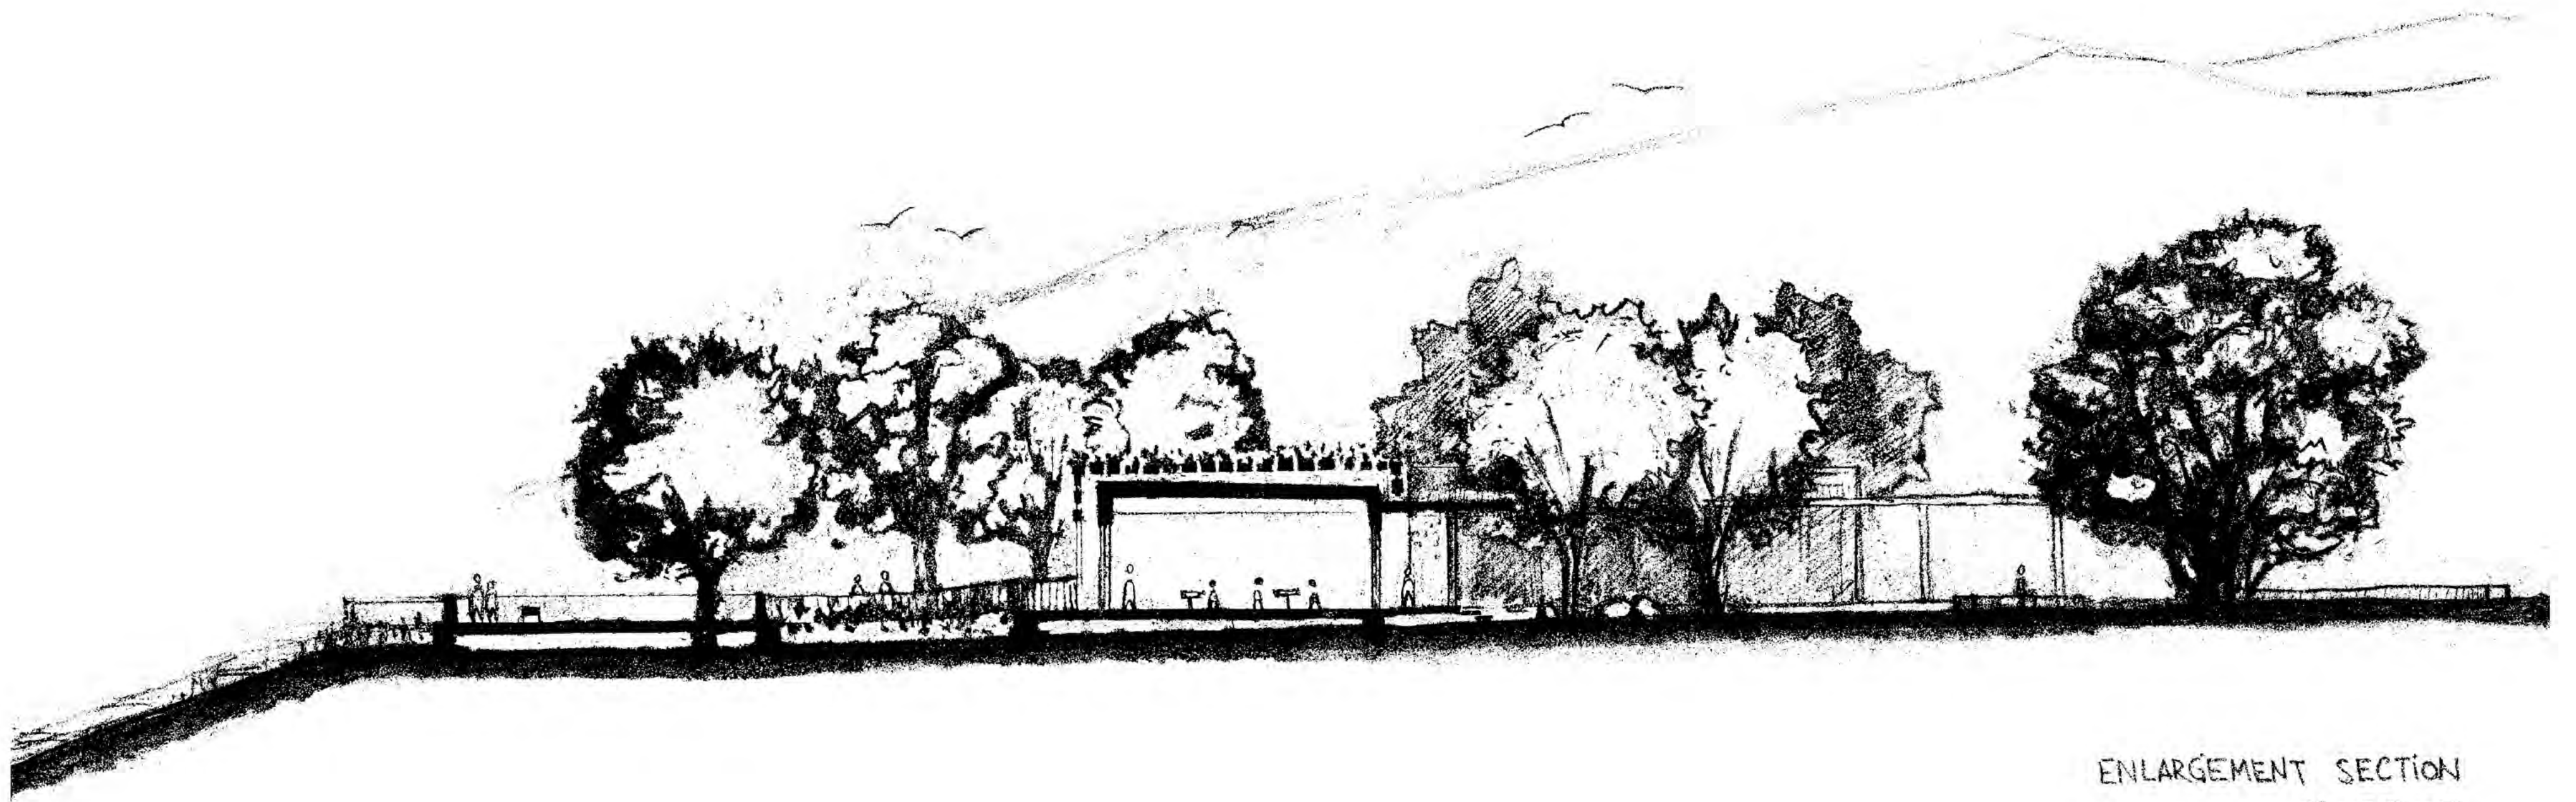

ENLARGEMENT SECTION
1" = 20'-0"
TERESITA LARRAÍN

